W-2019-0245-SI

RE: Job #55725, Boost Monile



BALTIMORE COUNTY

DEPARTMENT OF PERMITS, APPROVALS & INSPECTIONS A 182588 111 WEST CHESAPEAKE AVENUE TOWSON, MD 21204

410-887-3391

The applicant is authorized to affirm that there are no current violations at this site pursuant to Section

SIGN	USE	PERMIT	

Permit Fees are Non-Refundable; Make Check Payable to "Baltimore County, Marylan	d" Initials
PROPERTY ADDRESS 1413B Merritt Blvd, Baltimore, MD	ZIP CODE 21222 9
BUSINESS NAME Boost Mobile	ZONING BM
OWNER'S NAME Oekos Dundalk LLC c/o Oekos MgmtPHONE NO. 410-740-5057	HISTORIC DISTRICT 🗌 Yes 💢 No
MAILING ADDRESS 8300 Guilford Rd, Ste C, Columbia, MD 21046	
APPLICANT/OWNER'S AGENT Joe Trabert, Agent	PHONE NO. 443-297-5025
SIGN COMPANY NAME Triangle Sign & Service, LLC 11-13 Azar Ct., P.O. Box 24186, Baltimore, MD 21227	PHONE NO. 410-247-5300
TYPE OF SIGN: Window Sign TAX ACCOUNT NO	o. <u>12 / 200 / 27000</u>
☐ Temporary- Including Real Estate/Construction/Event Temporary	Signs in the Last Year: 🗌 Yes 💢 No
Permanent	Non-Illuminated
Freestanding Pylon Monument Illuminated (separate electrical per	mit required)
Size: 1.92'W feet x 17.83'H feet = 34.2 square feet Height:	feet (freestanding signs)
Property Line/Street Right-of-Way Setbacks: front, sidesand,	and rear
NOTE: A construction plan, drawn to scale and clearly showing that all requirements have be	een met, must be attached; a site plan also
must be attached for freestanding signs.	
Table of Sign Regulations: 450.4. Attachment 1, 1 An Electronic Changeable Copy Sign instantaneous message change per 15 second cycle.	may only have a maximum Frequency of one
 Signs cannot impair motorist's clear view of traffic or government signs. All signs a 2. Signs cannot imitate or resemble government signs, except for private traffic contro 3. Signs cannot be placed in or project into or above street right of way or government 4. Sign or framework cannot obstruct window or opening for light and air or access to 5. Vehicle cannot be parked for the purpose of displaying an attached sign. 6. Except for flags exempted, flags, pennants, ribbons, streamers, tethered balloons, laprohibited. 7. Portable signs are prohibited, except for A-frame and sandwich board signs issued a 8. There can be no display or simulation of moving parts or message, except for an outchangeable copy sign, or a thermometer, barometer, weather vane, barber pole, or c 9. No sign may emit sound 450.6.B.3 Changeable copy signs must operate at a constant intensity and mashing, blinking, strobing, scrolling, oscillating, or alternating lights. Work Description (including number of signs, special conditions, materials, locations) 	l and notice signs. al property. building, fire hydrant, or stand pipe. ser projections, and similar objects are use permit in B.M. – C.T. zones. tdoor advertising sign with tri-vision, a lock. not give the appearance of movement by
Install wall mount, illum channel letter sign to the storefront facade, reading	
Dimensions: 1.92'H x 17.83'W = 34.2 Linear Bldg Dimensions: 21'- 7"	CORNER LOT
OWNER/AGENT CERTIFICATION	
I solemnly affirm under the penalties of perjury and upon personal knowledge that the agree to locate the proposed aign such that it will not violate Baltimore County laws and	
Signature April 23, 2019 Date Joe Trabert c/o Print/Type Name	o Triangle Sign & Service e
Require Planning Signature Date	9
Copies: White-Office; Yellow- Applicant (keep this Copy for your permanent records) REV 03/12 Authority under Section 500.4, BC	CZR PAI Approval (SIGN ONLY) The call (244 (1)) Initials Date



Permits, Approvals & Inspections

111 W. Chesapeake Avenue Towson, MD 21204 Report Generated On: 4/24/2019

Permit Processing Commerical Permit & Development Report

Page 1 of 1

Property Information

Tax Account Number: 1220027000

27000 Plat Ref: 031:056

Election District: 12

Owner Name(s): OEKOS DUNDALK LLC

PDM #:

Address: C/O OEKOS MANAGEMENT 8300 GUILFORD ROAD STE C

Zoning District(s): BM

COLUMBIA, MD 21046

Premise Address: 1401 MERRITT BLVD Elevation Range: 34ft - 50ft

													-	
Affected Overlays	Instructions: Begin review process with Zoning Review, Room 111.	Bldg.	ts.	ts. Alts.		M _S	0.000	/Bulk	A 000 000 000 000 000 000 000 000 000 0	Occup.	tenna			Agency
	Potential Overlay Issues	New Com	Interior Alts.	Add / Ext. Alts.	Piers/Pilings	Grading/SW	ks	Ret.Walls/Bulk	Razing	Chg. of O	Tower Antenna	SL	∞ŏ	Acknowledgment
Contact Agency	Growth Tier 1: Served by public sewer and inside URDL	Nev	Inte	Add	Pier	Gra	Tanks	Ret	Raz	S S	Το	Signs	Elect.	Initial & Date
DEPS-Sed. Control Jefferson Building 4th Floor Phone: 410-887-3226	Note: All Razing Permits must be sent to Sediment Control for review.			***********				3000000		30, 7000003333	40000000			79413010770 000,3575555555555000000000000000
PAI-Public Services County Office Building Room 119	Note: All permits for Grading, New Buildings & Building Additions must be sent to Public Services.		90000000							n nucleus			~~~~	
Phone: 410-887-3751														
Zoning Review County Office Building Room 111	Zoning Cases: 1962-5719-X; R-1960-5012; 1967-0057-X; 1989-0337-A; 2008-0336-A; 2018-0192-A; 2019-0144-SPHA; R-1948-1153; R-1952-2273; R-1958-4417; 1958-4418-A	X		X	Χ	X	X			Х	X	X	u-cocces	5 ~
Phone: 410-887-3391				TABLE CONTROL OF THE	900000000000000000000000000000000000000		Spanish or to respond							
							-							
					035000000000000000000000000000000000000	***************************************	The state of the s					000000000000000000000000000000000000000		
					111 100 100 100 100 100 100 100 100 100	0.0000000000000000000000000000000000000								
,			W		000000000000000000000000000000000000000									
	<u> </u>	_			<i>i</i>	-	_	-		-		_		

Notice: This report is not inclusive as additional issues may arise which would affect the ability to obtain a building permit. This Report is solely for Departmental use and nothing herein creates any right which would accrue to the applicant. Form171C

PROJECT SCHEDULE

SIGN TYPE/ DESCRIPTION:	QTY.:	PG.
RELOCATED FACE-LIT REMOTE CHANNEL	ONE (1)	3

PROJECT:



DUNDALK PLAZA 1413B MERRITT BLVD DUNDALK, MD 21222



REVISIONS

#	DATE	DB	NOTES

KEY





CLIENT & LOCATION boostmobile

LEAD NO. DATE 178179 4.22.2019 SALESMAN DRAWN BY H. SOMMER

REVIEWED BY

SEG. NO.

JJH


REVISION

SHEET

AZAR COURT • P.O. BOX 24186 • BALTIMORE, MARYLAND 21227 • T: 410-247-5300 • F: 410-247-1944 • REPRODUCTION IN WHOLE OR PART PROHIBITED WITHOUT EXPRESS PERMISSION OF TRIANGLE S & S • WWW.TRIANG

ELEVATION - PHOTO RENDERING

SCALE: 1/8"=1'-0"

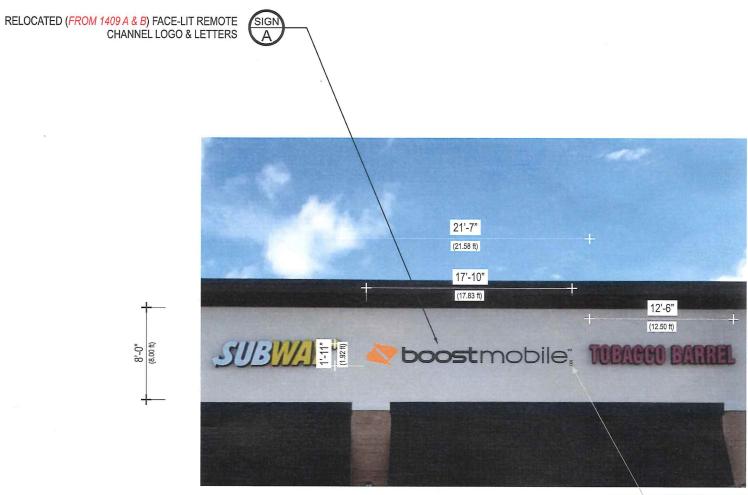

DISCONNECT SWITCH,
LOCATED BETWEEN FEED
& SIGN, EXACT PLACEMENT
T.B.D. BASED ON SURVEY AND
CENTER REQUIREMENTS



CLIENT & LOCATION	
OEKOS GROUP OF COMPANIES	boost mobile

DUNDALK PLAZA 1413B MERRITT BLVD DUNDALK, MD 21222

LEAD NO.	DATE	REVIEWED BY
178179	4.22.2019	
SALESMAN	DRAWN BY	SEG. NO.
H. SOMMER	JJH	

REVISION

2


SHEETI


RELOCATED FACE-LIT REMOTE CH LOGO & LETTERS

SCALE: 1/2"=1'-0"

QTY.: ONE (1)

AREA: 23.0" x 214.0" = 34.18' Ø

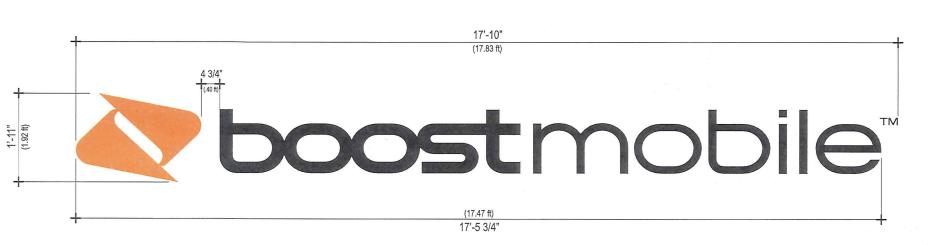

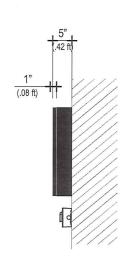

TYP. FRONT













LEAD NO. DATE 178179 4.22.2019 SALESMAN DRAWN BY H. SOMMER JJH


REVIEWED BY SEG. NO.

REVISION

SHEET

AZAR COURT • P.O. BOX 24186 • BALTIMORE, MARYLAND 21227 • T. 410-247-5300 • F. 410-247-1944 • REPRODUCTION IN WHOLE OR PART PROHIBITED WITHOUT EXPRESS PERMISSION OF TRIANGLE S & S • WWW.TRIANG

RELOCATED FACE-LIT REMOTE CH LOGO - SECTION DETAILS

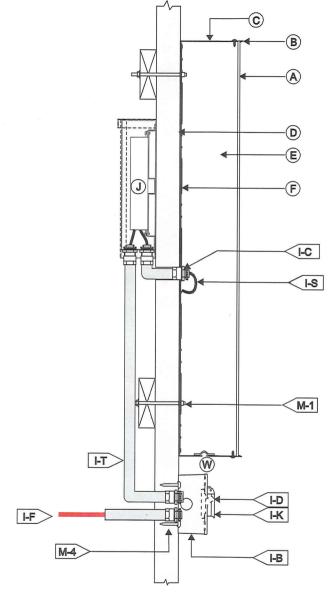

A FACE		(I) WIRING	
MATERIAL:	3/16" PLEX.	I-C	1/2" LIQUID-TITE & 1/2" CONNECTOR.
VINYL:	1ST SURFACE APPLIED	I-D	DISCONNECT SWITCH (SIDE OF CABINET)
COLOR INFO.:	'ORANGE' TRANS. VINYL V.I.F. COLOR	I-F:	PRIMARY FEED BY OTHER, V.I.F. EXACT LOCATION
		I-G	U.L. APPROVED LOW VOLTAGE CLASS II WIRING
B TRIMCAPS		I-J	ALL CONNECTIONS TO BE IN WATERPROOF BOXES
SIZE / FINISH	1" / MATCH RETURNS	I-D	DISCONNECT SWITCH
© RETURNS		I-K	RED DOT WET LOCATION COVER.
DEPTH:	5"	I-T	1/2" LIQUID-TITE & 1/2" CONNECTOR.from
MATERIAL:	ALUM040	I-B	BELL BOX. (WATERPROOF)
COLOR:	BLACK		
FINISH:	SATIN	J POWER SUPPLY	
D BACKS:		TYPE:	REMOTE LED POWER SUPPLY HOUSE IN FRONT
MATERIAL:	3MM ACM	2	ACCESS WEATHER-PROOF LED POWER SUPPLY BOX.
COLOR/FINISH:	WHITE SATIN	VOLTAGE;	120V
E INSIDE OF CAN		M MOUNTING	SEE MOUNTING NOTE.
COLOR:	PRE-COAT WHITE	M-1	10/24 NUTSERT.
F ILLUMINATION:			
TYPE:	STANDARD 6500K WHITE LEDS	W WEEP HOLES:	1/4" DIA. WITH COVER
2			
page to the state of the state			
	ė.		*

20V

- CUSTOMER G.C. TO PROVIDE ADEQUATE WOOD OR MTL. BLOCKING IN CORRELATION W/ FACADE FRAMING AS REQUIRED.
- 2. INSTALLER IS TO V.I.F. & PROVIDE THE PROPER NON-CORROSIVE MOUNTING HARDWARE TO ENSURE SAFE INSTALLATION. 3. ALL EXTERIOR FACADE PENETRATIONS TO BE WATERTIGHT.
- 4. INSTALLATION TO MEET CURRENT N.E.C., U.L. & LOCAL CODES. LOCATION OF THE DISCONNECT SWITCH AFTER INSTALLATION SHALL COMPLY WITH ARTICLE 600.6(A) (1) OF THE NATION ELECTRICAL CODE
- 1. ALL ELECTRICAL COMPONENTS TO BE U.L. APPROVED.
- ELECTRICAL 2. CUSTOMER IS RESPONSIBLE FOR ONE (1) 120v/ 20a DEDICATED CIRCUIT w/ GROUND PER SIGN TO WITHIN 6' OF SIGN.
 - . THIS SIGN IS INTENDED TO BE INSTALLED IN ACCORDING W/ THE REQUIREMENTS OF ARTICLE 600 OF THE NATIONAL ELECTRICAL CODE AND/OR OTHER APPLICABLE LOCAL CODES, THIS INCLUDES PROPER GROUNDING & BONDING OF THE SIGN
- 1. PLACEMENT OF LIGHTING ELEMENTS FOR OPTIMUM ILLUMINATION OF SIGN TO BE DETERMINED IN PRODUCTION.
- FABRICATOR 2. MANUFACTURER & U.L. LABELS TO BE APPLIED & VISIBLE FROM THE GROUND. LOCATED ON THE LAST CHANNEL LETTER OR END OF THE SIGN BOX/ERFESTANDING SIGN



CLIENT & LOCATION boostmobile

DUNDALK PLAZA 1413B MERRITT BLVD DUNDALK, MD 21222 LEAD NO. DATE REVIEWED BY 178179 4.22.2019 SALESMAN DRAWN BY SEG. NO. H. SOMMER

JJH

REVISION

SHEET


ALL ELE

COMPON

TO BE UL

AZAR COURT • P.O. BOX 24186 • BALTIMORE, MARYLAND 21227 • T: 410-247-5300 • F: 410-247-1944 • REPRODUCTION IN WHOLE OR PART PROHIBITED WITHOUT EXPRESS PERMISSION OF TRIANGLE S & S • WWW.TRIANGLE

RELOCATED FACE-LIT REMOTE CH LETTERS - SECTION DETAIL

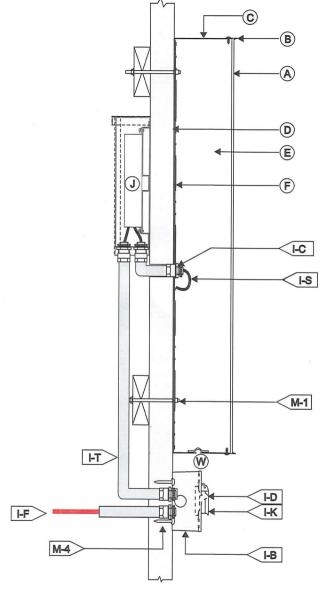

A FACE		(I) WIRING	
MATERIAL:	3/16" PLEX.	I-C	1/2" LIQUID-TITE & 1/2" CONNECTOR.
VINYL:	1ST SURFACE APPLIED	I-D	DISCONNECT SWITCH (SIDE OF CABINET)
COLOR INFO.:	3M #3635-222 'BLACK' DAY/NIGHT PERF. FILM	I-F:	PRIMARY FEED BY OTHER, V.I.F. EXACT LOCATION
		I-G	U.L. APPROVED LOW VOLTAGE CLASS II WIRING
B TRIMCAPS		I-J	ALL CONNECTIONS TO BE IN WATERPROOF BOXES
SIZE / FINISH	1" / MATCH RETURNS	I-D	DISCONNECT SWITCH
© RETURNS		I-K	RED DOT WET LOCATION COVER.
DEPTH:	5"	I-T	1/2" LIQUID-TITE & 1/2" CONNECTOR.from
MATERIAL:	ALUM040	I-B	BELL BOX. (WATERPROOF)
COLOR:	BLACK		
FINISH:	SATIN	J POWER SUPPLY	
D BACKS:		TYPE:	REMOTE LED POWER SUPPLY HOUSE IN FRONT
MATERIAL:	3MM ACM		ACCESS WEATHER-PROOF LED POWER SUPPLY BOX.
COLOR/FINISH:	WHITE SATIN	VOLTAGE;	120V
E INSIDE OF CAN		M MOUNTING	SEE MOUNTING NOTE.
COLOR:	PRE-COAT WHITE	M-1	10/24 NUTSERT.
F ILLUMINATION:			
TYPE:	STANDARD 6500K WHITE LEDS	W WEEP HOLES:	1/4" DIA. WITH COVER
		2 000	-

20V

- CUSTOMER G.C. TO PROVIDE ADEQUATE WOOD OR MTL. BLOCKING IN CORRELATION W/ FACADE FRAMING AS REQUIRED.
- 2. INSTALLER IS TO V.I.F. & PROVIDE THE PROPER NON-CORROSIVE MOUNTING HARDWARE TO ENSURE SAFE INSTALLATION. 3. ALL EXTERIOR FACADE PENETRATIONS TO BE WATERTIGHT.
- 4. INSTALLATION TO MEET CURRENT N.E.C., U.L. & LOCAL CODES. LOCATION OF THE DISCONNECT SWITCH AFTER INSTALLATION SHALL COMPLY WITH ARTICLE 600.6(A) (1) OF THE NATION ELECTRICAL CODE
- 1. ALL ELECTRICAL COMPONENTS TO BE U.L. APPROVED.
- ELECTRICAL 2. CUSTOMER IS RESPONSIBLE FOR ONE (1) 120v/ 20a DEDICATED CIRCUIT w/ GROUND PER SIGN TO WITHIN 6' OF SIGN.
 - 3. THIS SIGN IS INTENDED TO BE INSTALLED IN ACCORDING W/ THE REQUIREMENTS OF ARTICLE 600 OF THE NATIONAL ELECTRICAL CODE AND/OR OTHER APPLICABLE LOCAL CODES. THIS INCLUDES PROPER GROUNDING & BONDING OF THE SIGN.
- . PLACEMENT OF LIGHTING ELEMENTS FOR OPTIMUM ILLUMINATION OF SIGN TO BE DETERMINED IN PRODUCTION.
- . MANUFACTURER & U.L. LABELS TO BE APPLIED & VISIBLE FROM THE GROUND. LOCATED ON THE LAST CHANNEL LETTER OR END OF THE SIGN BOX/FREESTANDING SIGN



CLIENT & LOCATION



DUNDALK PLAZA 1413B MERRITT BLVD DUNDALK, MD 21222

LEAD NO. DATE **REVIEWED BY** 178179 4.22.2019 SALESMAN DRAWN BY SEG. NO. H. SOMMER

REVISION

SHEET

ALL ELE COMPON

TO BE UL

AZAR COURT • P.O. BOX 24186 • BALTIMORE, MARYLAND 21227 • T: 410-247-5300 • F: 410-247-1944 • REPRODUCTION IN WHOLE OR PART PROHIBITED WITHOUT EXPRESS PERMISSION OF TRIANGLE S & S • WWW.TRIANGLE