



\$100
150
200
\$450

UP-2019-0350-SI
BALTIMORE COUNTY
DEPARTMENT OF PERMITS, APPROVALS & INSPECTIONS
111 WEST CHESAPEAKE AVENUE
TOWSON, MD 21204
410-887-3391

USE PERMIT RECEIPT
192097
The applicant must affirm by initials below that there are no current violations at this site, pursuant to Section 112.7, B.C.C.
Initials: GB

SIGN USE PERMIT

Permit Fees are Non-Refundable; Make Check Payable to "Baltimore County, Maryland"

PROPERTY ADDRESS 11311 Reisterstown Rd ZIP CODE 21117
BUSINESS NAME Len Stoler Lexus ZONING BR
OWNER'S NAME Colonial Stoler LLC PHONE NO. _____ HISTORIC DISTRICT ☐ Yes ☒ No
MAILING ADDRESS 11275 Reisterstown Rd Owings Mills Md 21117
APPLICANT/OWNER'S AGENT Gary Brent PHONE NO. 410-507-0053
SIGN COMPANY NAME DLS Sign Connection PHONE NO. 301-831-7530
TYPE OF SIGN: ☐ Window Sign TAX ACCOUNT NO. 210/001/2552

☐ Temporary- Including Real Estate/Construction/Event Temporary Signs in the Last Year: ☐ Yes ☒ No
☒ Permanent ☐ Changeable Copy ☒ Wall ☐ Face Change Only ☐ Non-Illuminated
☐ Freestanding ☒ Pylon ☐ Monument ☒ Illuminated (separate electrical permit required)
Size: See feet x below feet = _____ square feet Height: _____ feet (freestanding signs)

Property Line/Street Right-of-Way Setbacks: front _____, sides _____ and _____, and rear _____.

NOTE: A construction plan, drawn to scale and clearly showing that all requirements have been met, must be attached.

A site plan must also be attached for freestanding signs.

Table of Sign Regulations: 450.4.1.- An Electronic Changeable Copy Sign may only have a maximum frequency of one instantaneous message change per 15 second cycle. 450.6.B.3 - Changeable copy signs must operate at a constant intensity and not give the appearance of movement by flashing, blinking, strobing, scrolling, oscillating, or alternating lights.

PROHIBITIONS: including roof signs (Sections 450.5.B.7 and 450.6.A, Baltimore County Zoning Regulations):

1. Signs cannot impair motorist's clear view of traffic or government signs. All signs are subject to Section 102.5, BCZR.
2. Signs cannot imitate or resemble government signs, except for private traffic control and notice signs.
3. Signs cannot be placed in or project into or above street right of way or governmental property.
4. Sign or framework cannot obstruct window or opening for light and air or access to building, fire hydrant, or stand pipe.
5. Vehicle cannot be parked for the purpose of displaying an attached sign.
6. Except for flags exempted, flags, pennants, ribbons, streamers, tethered balloons, laser projections, and similar objects are prohibited.
7. Portable signs are prohibited, except for A-frame and sandwich board signs issued a use permit in B.M. - C.T. zones.
8. There can be no display or simulation of moving parts or message, except for an outdoor advertising sign with tri-vision, a changeable copy sign, or a thermometer, barometer, weather vane, barber pole, or clock.
9. No sign may emit sound

Work Description (including number of signs, special conditions, materials, locations and size):

~~Installed illuminated wall sign "L" 3'x4.08' = 12.24 sq ft~~
Installed illuminated wall sign "Lexus" 1.5'x11.95' = 17.93 sq ft 3'x16.95' = 50.85
Installed illuminated wall sign "Pre-owned" 1.5'x23.62' = 35.43 sq ft
Installed illuminated pylon sign "Lexus" 16'x6' = 96 sq ft
CORNER LOT? ☐

OWNER/AGENT CERTIFICATION

I solemnly affirm under the penalties of perjury and upon personal knowledge that the contents of the above are true and further agree to locate the proposed sign such that it will not violate Baltimore County laws and regulations.

Signature _____ Date 11/12/19 Print/Type Name Gary Brent

☐ Require Planning Signature _____ Date _____

Copies: White-Office; Yellow- Applicant (keep this Copy for your permanent records)

REV 04/17/2019

Authority under Section 500.4, BCZR PAI Approval (SIGN ONLY)

Signature R. J. Deman Initials RT Date 11/12/19

**Permits, Approvals & Inspections**111 W. Chesapeake Avenue
Towson, MD 21204Report Generated On:
11/6/2019**Permit Processing Commerical Permit & Development Report**

Page 1 of 1

Property Information

Tax Account Number: 2100012552

Election District: 4

Owner Name(s): COLONIAL STOLER LLC

PDM #:

Address: 11275 REISTERSTOWN RD

Zoning District(s): DR 16 BR

OWINGS MILLS,MD 21117

DR 3.5


Premise Address: 11311 REISTERSTOWN RD

Elevation Range: 608ft - 642ft

Affected Overlays	Instructions: Begin review process with Zoning Review, Room 111.	New Com Bldg.	Interior Alls.	Add / Ext. Alls.	Piers/Pilings	Grading/SW	Tanks	Ret Walls/Bulk	Razing	Chg. of Occup.	Tower Antenna	Signs	Elect. & Plumb	Agency Acknowledgment
Contact Agency	Potential Overlay Issues													Initial & Date
	Growth Tier 1: Served by public sewer and inside URDL													
DEPS-Sed. Control	Note: All Razing Permits must be sent to Sediment Control for review.													
PAI-Public Services County Office Building Room 119 Phone: 410-887-3751	Note: All permits for Grading, New Buildings & Building Additions must be sent to Public Services.													
Zoning Review County Office Building Room 111 Phone: 410-887-3391	Zoning Cases: 1974-0136-A; R-1946-0533; 1951-2085-X; R-1968-0263; R-1964-0086; R-1970-0117; 1984-0109-X; 1990-0160-A; 1993-0403-A; 2017-0023-SPHA; 2018-0150-A	X		X	X	X	X			X	X	X		

Notice: This report is not inclusive as additional issues may arise which would affect the ability to obtain a building permit. This Report is solely for Departmental use and nothing herein creates any right which would accrue to the applicant.
Form171C

Lexus Exterior Pre-Owned Building Signage

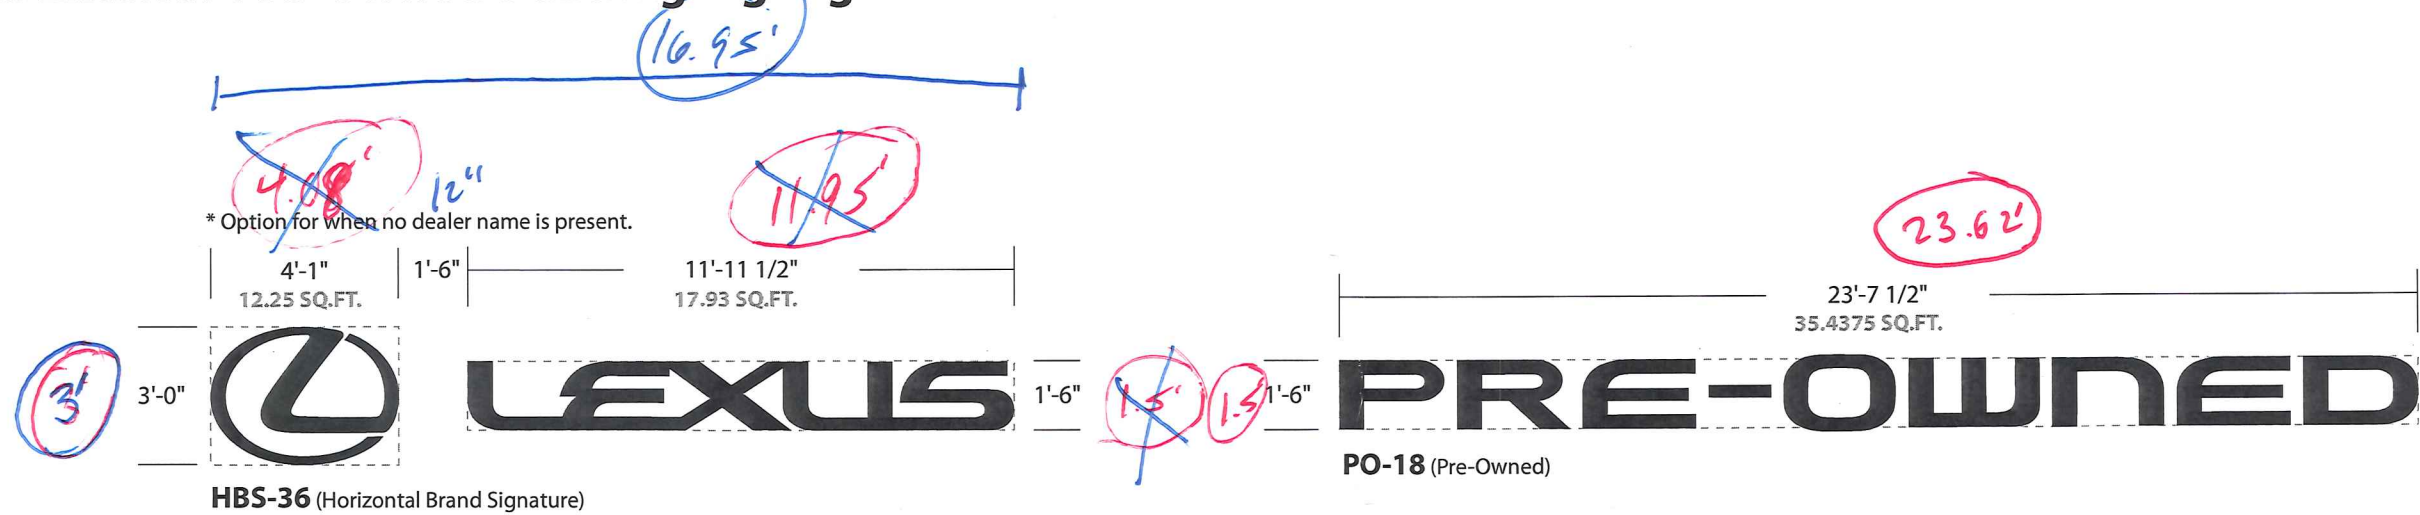


**Illuminated Lexus Logo & Letters
Signage Specifications:**

- Aluminum cabinets & F-Trim black
- #2447 white acrylic faces with a #2074 gray acrylic overlay
- Illuminated white LED
- Electrical hook-up supplied by others

**Illuminated Pre-Owned Letters
Signage Specifications:**

- Aluminum cabinets & F-Trim black
- #2447 white acrylic faces with a #2074 gray acrylic overlay
- Illuminated white LED
- Electrical hook-up supplied by others

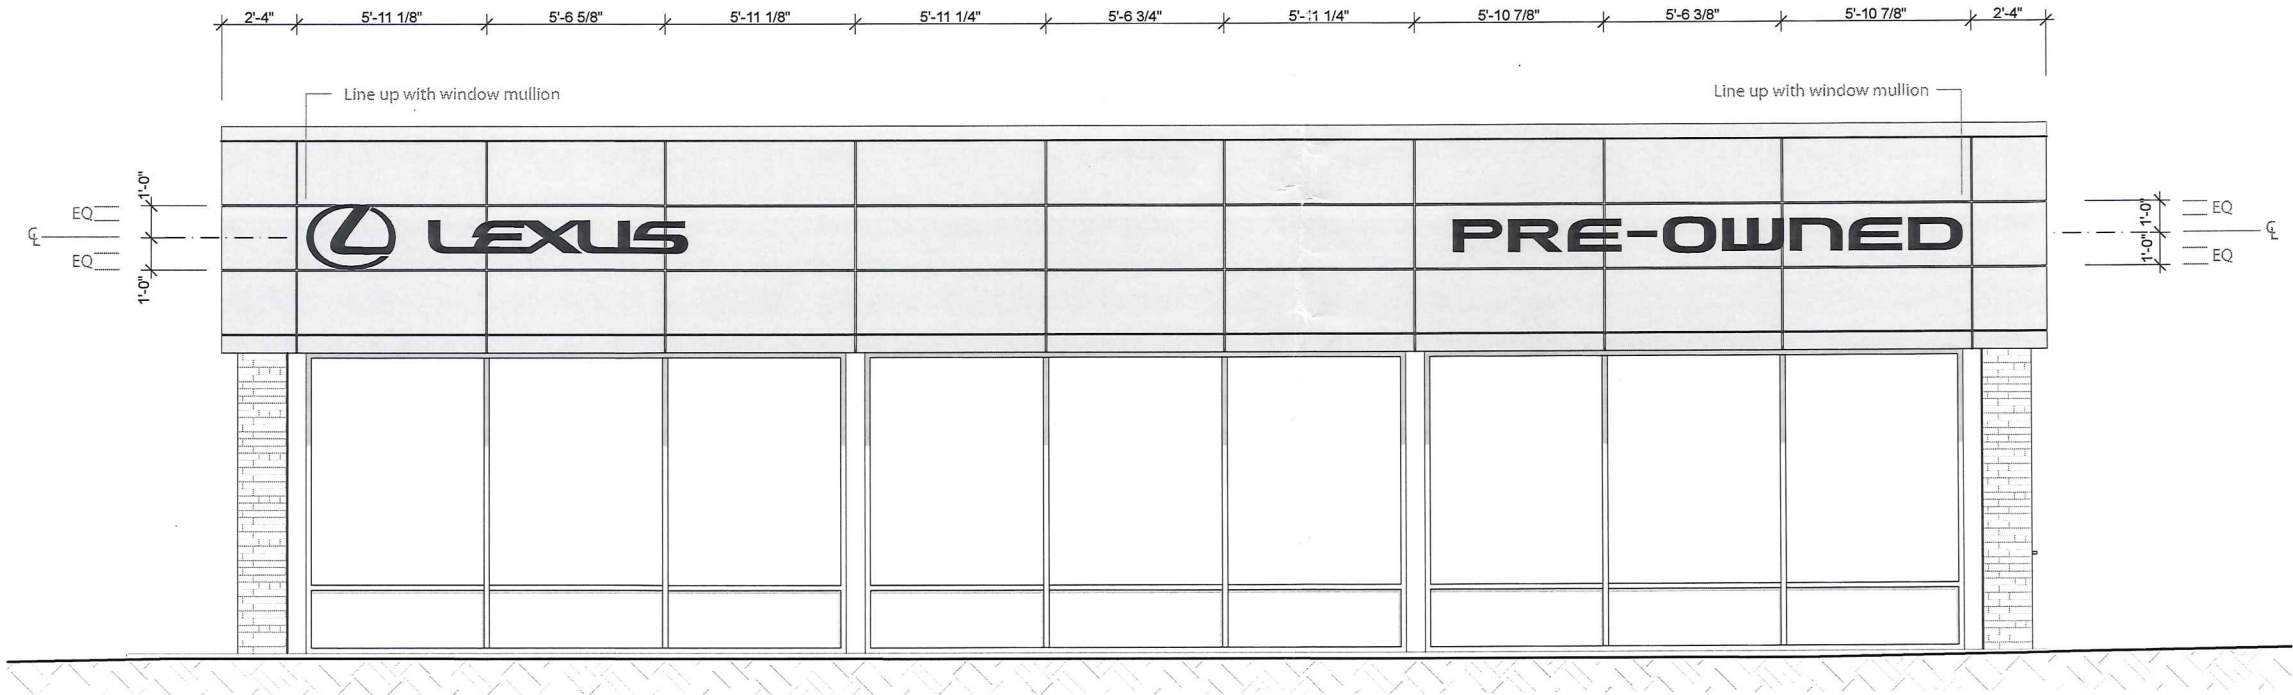

WEST (FRONT) BUILDING ELEVATION

Project ID
AD1-29385

Date: 08-09-2019
Scale: 1/4"=1'-0"
Sales: A. DiMarco
Designer: R. Ferrara

Rev. #: R1
Date: 08-15-2019

Revision Note:

☒ **Conceptual**

Information Required:

☐ Master
☒ Electrical

☐ 120V ☒ 347V
☐ Other _____

Customer Approval

Signature _____

MM/DD/YYYY _____


It is the Customer's responsibility to ensure that the structure of the building is designed and constructed to accept the installation of the signs being ordered. Please ask PSG to provide further details if required.

All rights reserved. The artwork depicted herein are copyright and are the exclusive property of Pattison Sign Group and as such cannot be reproduced in whole or in part without written permission by Pattison Sign Group.

LEXUS
11317 Reisterstown Rd.
Owings Mills, MD.

Sign Item
SG1

Lexus CPO Pylon Sign - 6'x17'

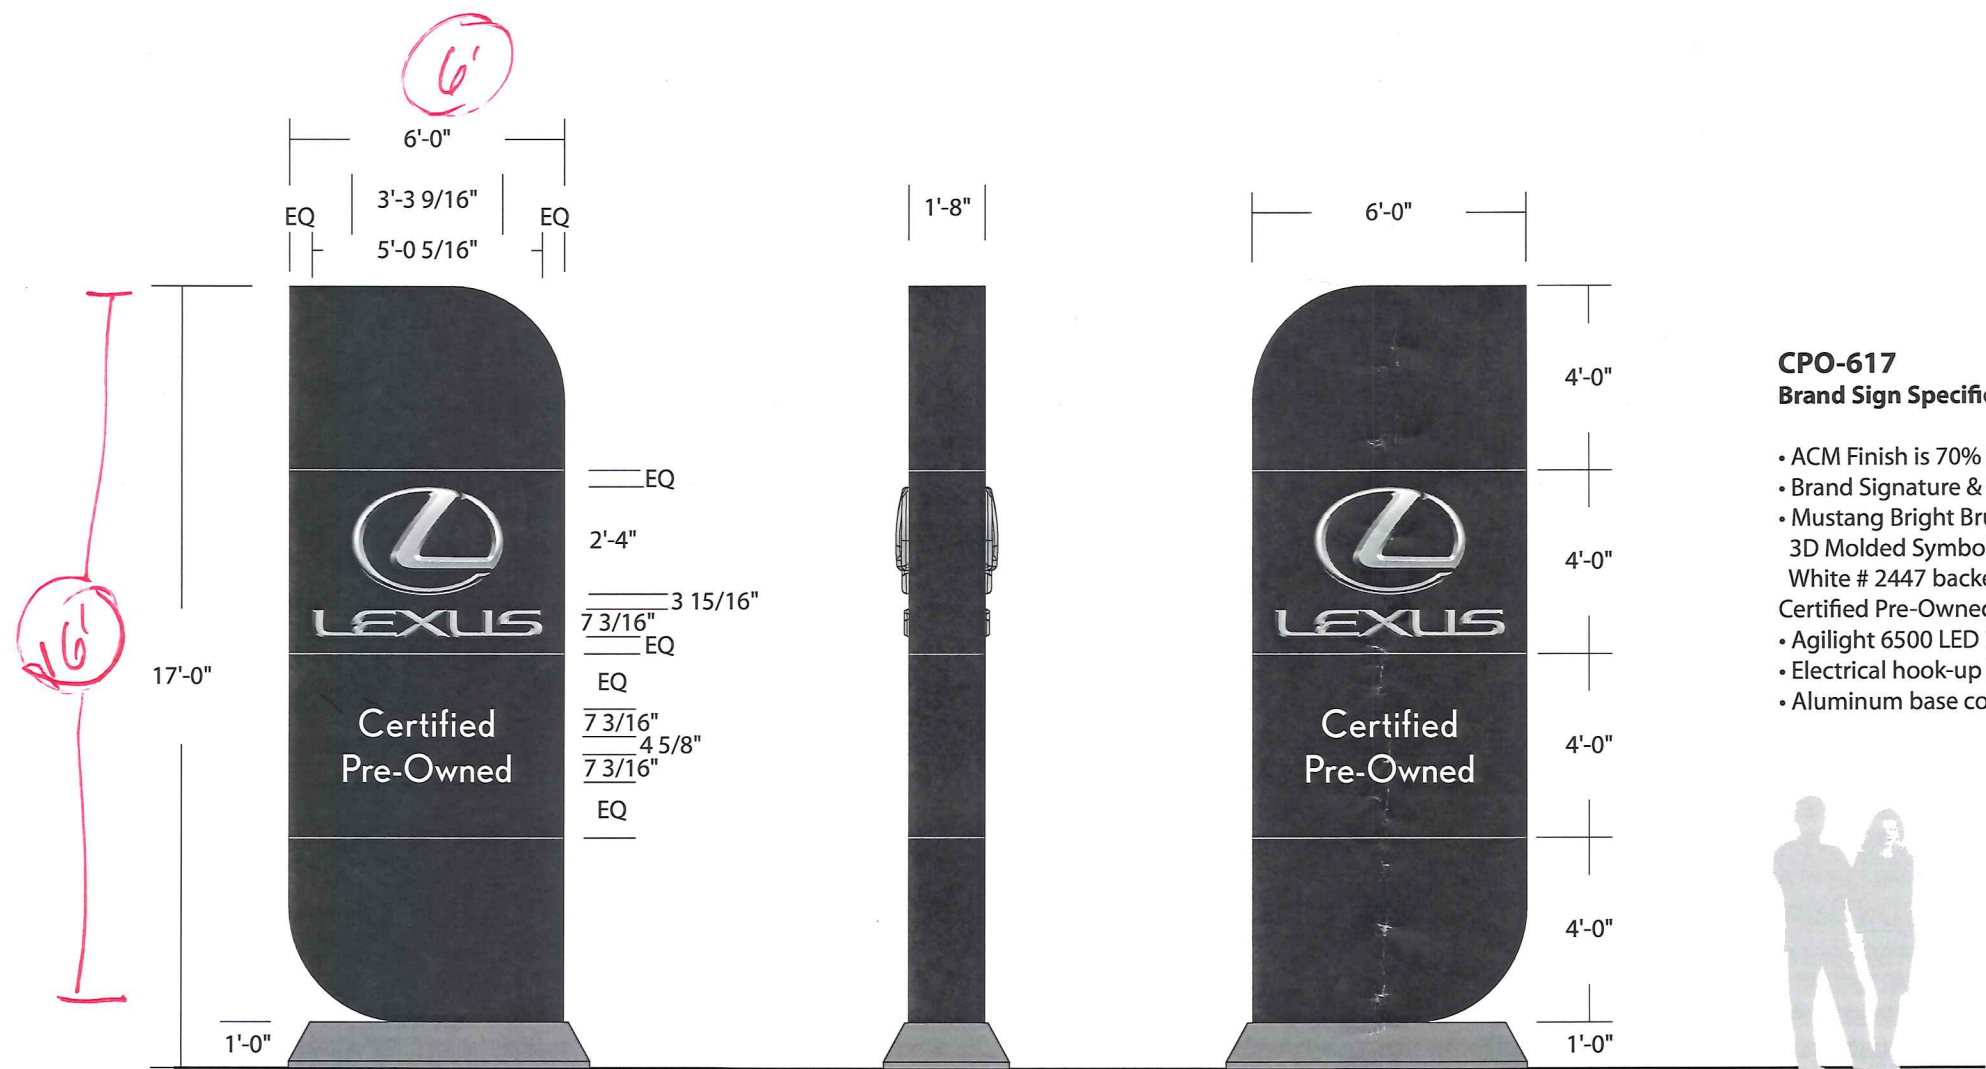

CPO-617
Brand Sign Specifications:

- ACM Finish is 70% Gloss - Alpolic 4mm TBL Black finish
- Brand Signature & CPO routed out
- Mustang Bright Brushed acrylic
- 3D Molded Symbol and Logotype pushed thru
- White # 2447 backer panel with digital print applied first surface
- Certified Pre-Owned backed up with #7328 white acrylic
- Agilight 6500 LED illumination
- Electrical hook-up by others
- Aluminum base cover painted to match PMS 430c



Project ID

AD1-29385

Date: 08-09-2019
Scale: 1/4"=1'-0"
Sales: A. DiMarco
Designer: R. Ferrara

Rev. #: R1
Date: 08-15-2019

Revision Note:

✓ Conceptual

Information Required:

☐ Master

☒ Electrical

☐ 120V ☒ 347V

☐ Other _____


Customer Approval

Signature _____

MM/DD/YYYY _____

It is the Customer's responsibility to ensure that the structure of the building is designed and constructed to accept the installation of the signs being ordered. Please ask PSG to provide further details if required.

All rights reserved. The artwork depicted herein are copyright and are the exclusive property of Pattison Sign Group and as such cannot be reproduced in whole or in part without written permission by Pattison Sign Group.

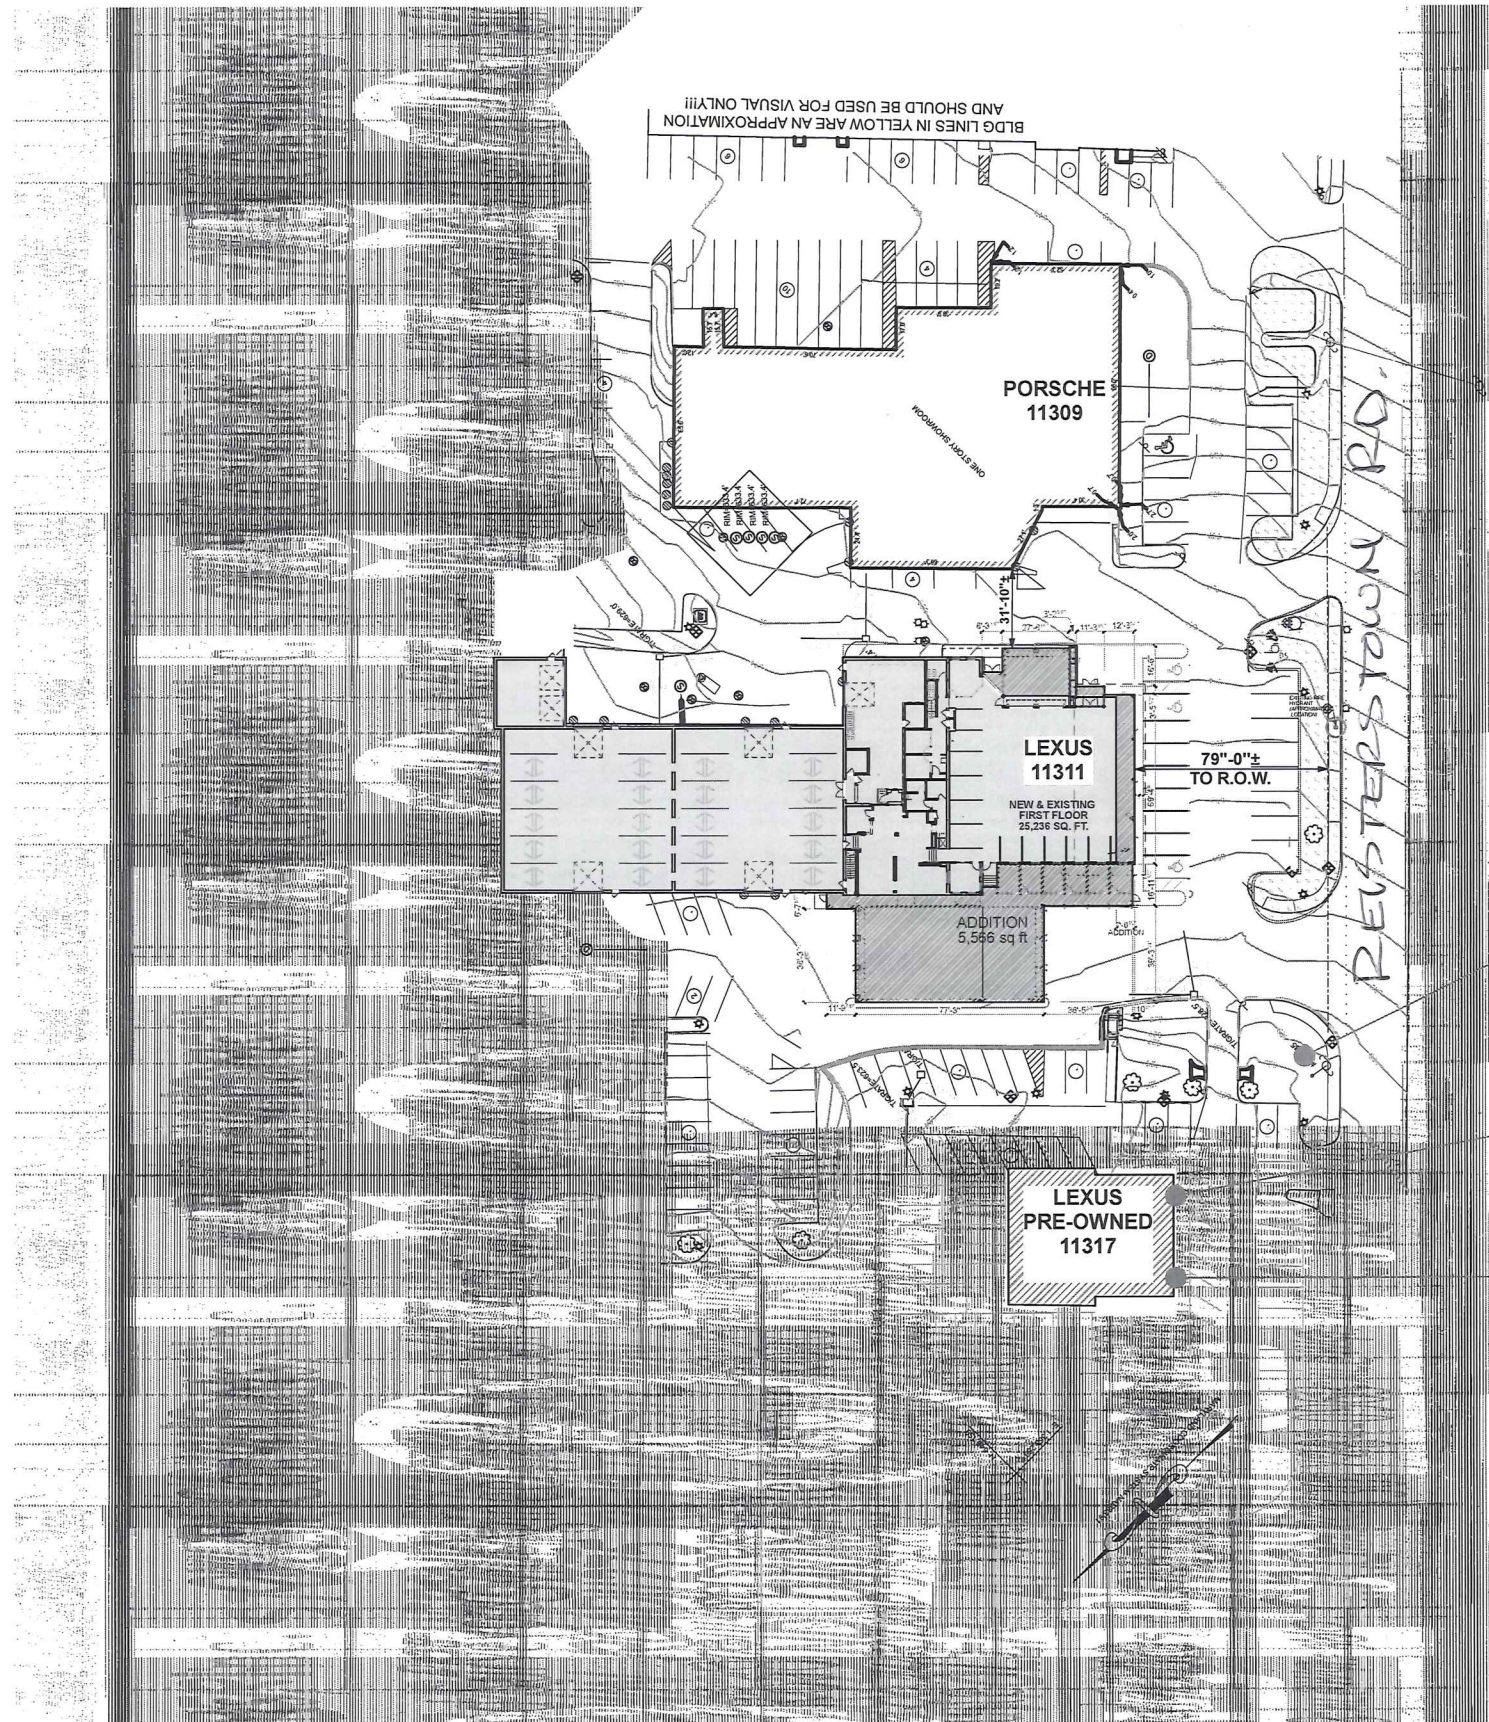

ARCHITECTURAL SITE PLAN



CPO-617

Note: Exact location of pylon sign to be determined

PRE-OWNED
PO-18 (Pre-Owned)



HBS-36 (Horizontal Brand Signature)

Project ID

AD1-29385

Date: 08-09-2019

Scale: N.T.S.

Sales: A. DiMarco

Designer: R. Ferrara

Rev. #: R2

Date: 08-15-2019

Revision Note:

☒ Conceptual

Information Required:

☐ Master

☒ Electrical

☐ 120V ☐ 347V

☐ Other _____

Customer Approval


Signature _____

MM/DD/YYYY

It is the Customer's responsibility to ensure that the structure of the building is designed and constructed to accept the installation of the signs being ordered. Please ask PSG to provide further details if required.

All rights reserved. The artwork depicted herein are copyright and are the exclusive property of Pattison Sign Group and as such cannot be reproduced in whole or in part without written permission by Pattison Sign Group.


LEXUS LOGO & LETTERS HBS-36
N.T.S.

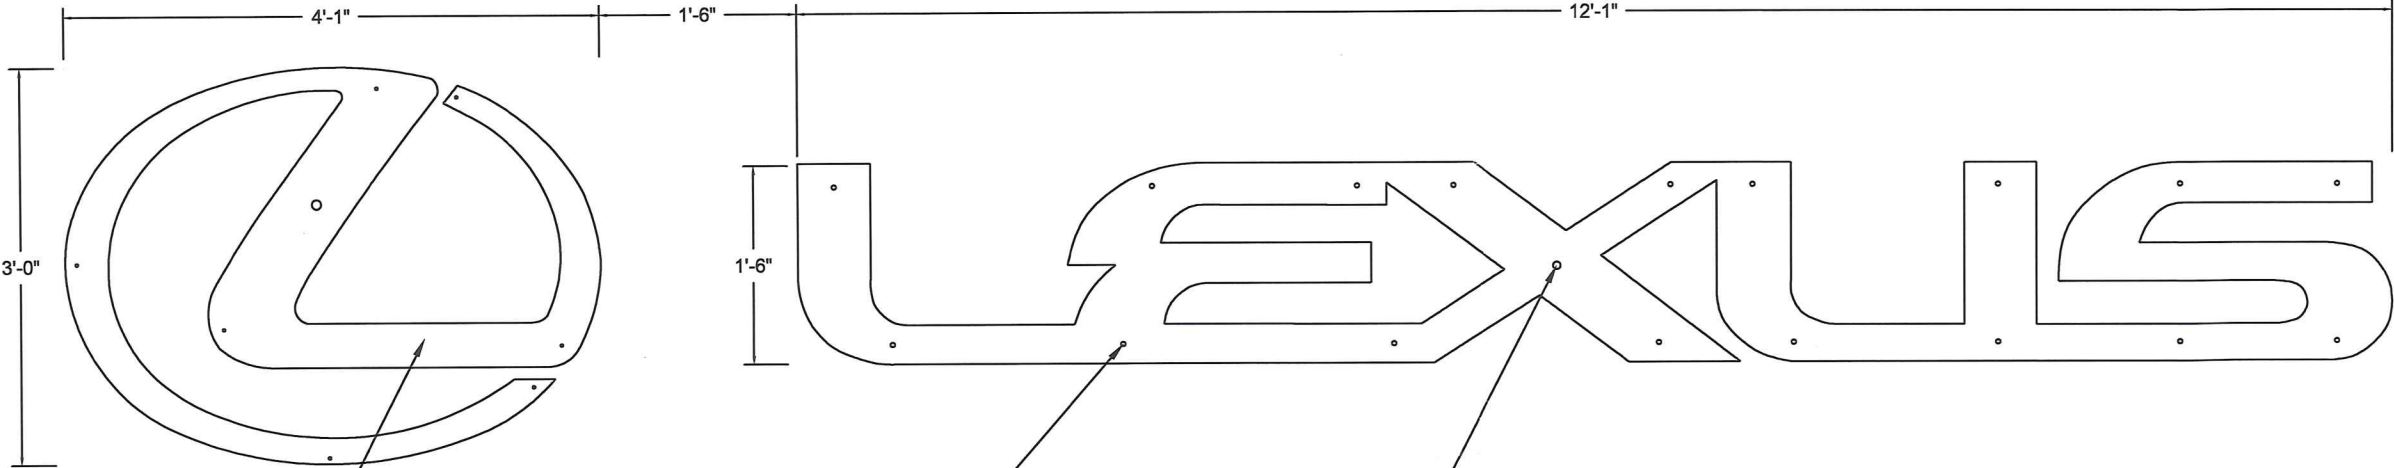

ALUM. CHANNEL LOGO
MOUNTED FLUSH
ON FACADE WALL

MOUNTING HOLE FOR
3/8" DIA. FASTENER

ELECTRICAL
FEED HOLE

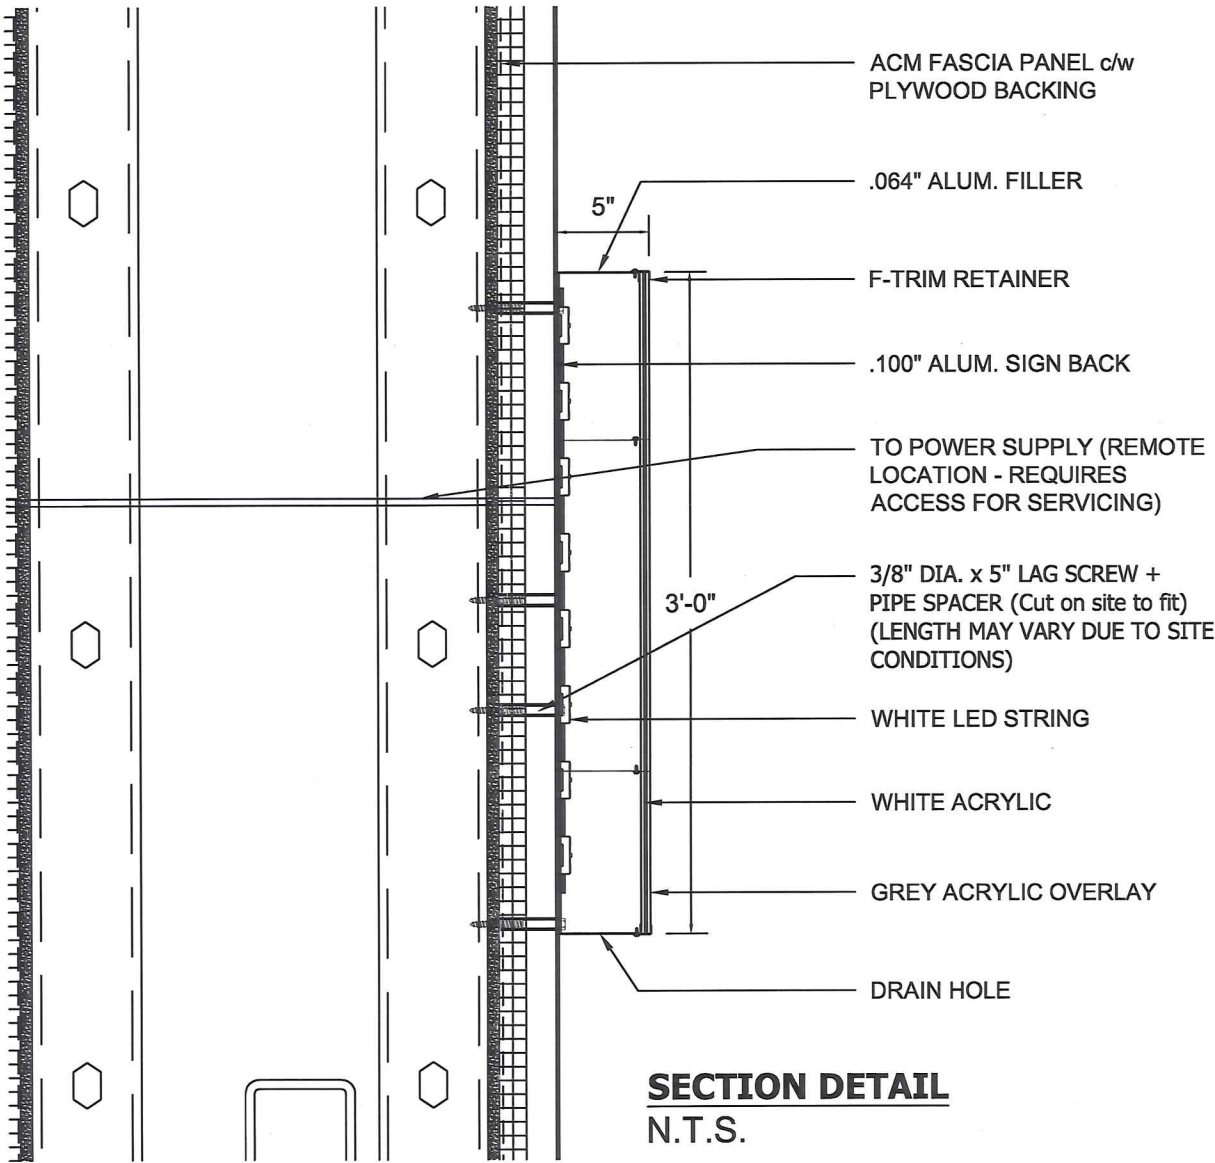

SECTION DETAIL
N.T.S.

SEE LED LAYOUT FOR FINAL LED
STRING DISTRIBUTION, POWER SUPPLY
SPECIFICATION AND ELECTRICAL LOAD

POWER SUPPLY INSTALLED REMOTELY
- ACCESS FOR SERVICING REQUIRED

SIGN INSTALLED @ 347V.
NON-STANDARD P.S. REQUIRED

PERMIT DRAWING

ATTACHMENT DETAIL

VOLTS 347 AMPS TBC CIRC.: TBC

DESIGN LOADS

Designed for pressure equivalent to 115 MPH winds

Ss = -- kPa Sr = -- kPa q 1/50 = -- kPa

ITEMS TO BE SHIPPED (Hardware)

DESCRIPTION	TOTAL QTY:
3/8" dia. x 5" LG (TBC) lag screws	24
1/2" I.D. pipe spacer (to be cut to fit on site)	9 ft

REVISIONS

DESCRIPTION	DATE	APPR.
	--	--
	--	--

NOTES


See Art for placement, graphic details and colour specs.

WALL CONSTRUCTION DEPICTED IS AS REPORTED
BY CLIENT. SHOULD FIELD CONDITIONS VARY
FROM WHAT IS SHOWN, INSTALLER SHALL
CONTACT PATTISON SIGN GROUP FOR DIRECTION.

Wall Sign Attachments

Sign attachment design is normally calculated
based on detailed wall section drawings.
Failure to provide accurate wall section and
other building design details may cause
additional installation cost. Pattison Sign
Group will not take any responsibility for
inaccurate information provided.


CUSTOMER:	LEN STOLER LEXUS		
SITE:	11311 Reisterstown Rd. Owings Mills - MD		
DRAWN BY:	J. Restrepo	DATE:	Oct 01/19
CHECK BY:			
PAGE:	1/1	SCALE:	N.T.S.
REFERENCE:	SO#338865 - AD2-29385 - SG1		

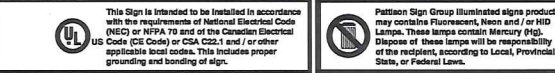


IF THIS AGREEMENT INCLUDES THE MANUFACTURING AND INSTALLATION OF A BASE(S) BY PATTISON SIGN GROUP FOR THE SIGNS ORDERED HEREIN, SUCH BASE(S) SHALL BE BUILT AND INSTALLED IN ACCORDANCE WITH APPLICABLE LAWS AND REGULATIONS. IF A BASE(S) IS TO BE BUILT OR PROVIDED BY THE CUSTOMER (OR AGENT), AND NOT BY PATTISON SIGN GROUP, THE CUSTOMER SHALL ENSURE THAT THE BASE(S) ARE BUILT AND INSTALLED IN ACCORDANCE WITH APPLICABLE LAWS AND REGULATIONS AND SHALL HOLD PATTISON SIGN GROUP AND ITS EMPLOYEES, REPRESENTATIVE, AGENTS AND OFFICERS, HARMLESS AND INDEMNIFY IT AGAINST ANY AND ALL CLAIMS, LIABILITIES, ACTIONS, PENALTIES, FINES, AND ANY LEGAL FEES INCURRED BY PATTISON SIGN GROUP ARISING FROM THE FAILURE OF THE CUSTOMER (AND/OR ITS AGENT) OBLIGATION(S).

© 2018 ENSEIGNES PATTISON SIGN GROUP. ALL RIGHTS RESERVED. NO PART OF THIS DRAWING MAY BE REPRODUCED IN ANY FORM WITHOUT WRITTEN PERMISSION FROM ENSEIGNES PATTISON SIGN GROUP.



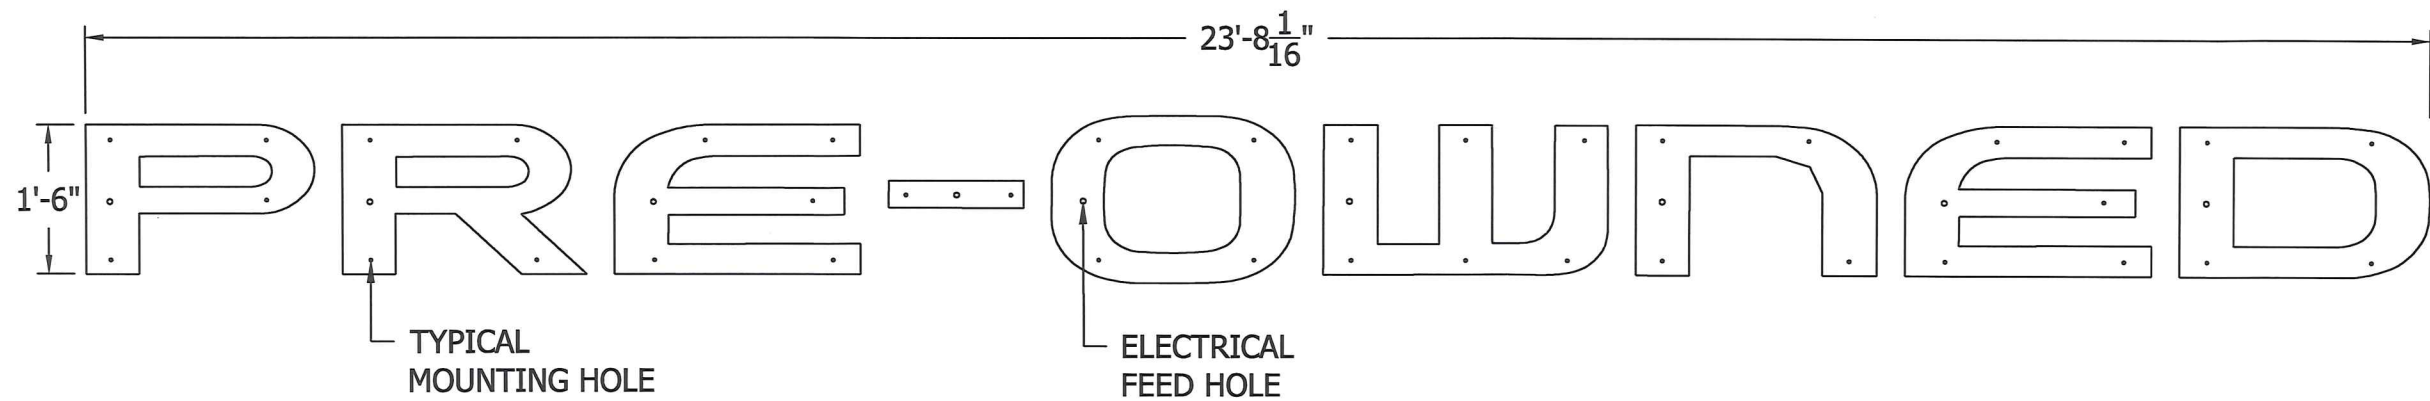

TYPICAL SECTION DETAIL
SCALE: N.T.S.

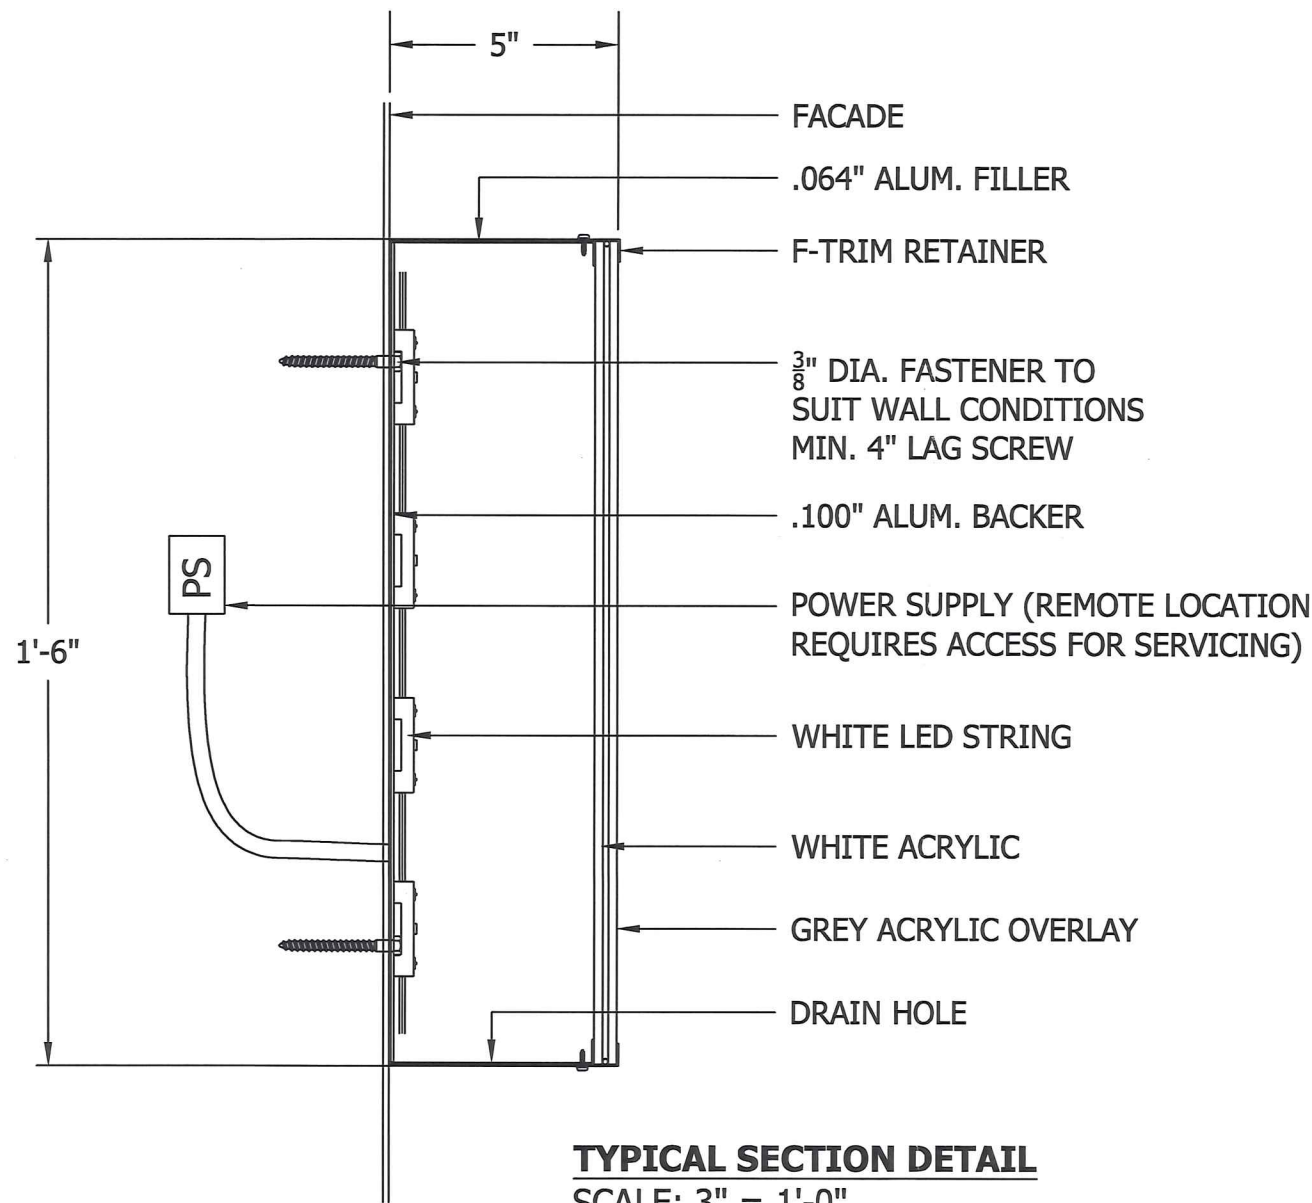

SEE LED LAYOUT FOR FINAL LED STRING DISTRIBUTION, POWER SUPPLY SPECIFICATION AND ELECTRICAL LOAD

POWER SUPPLY INSTALLED REMOTELY - ACCESS FOR SERVICING REQUIRED

SIGN INSTALLED @ 347V.
NON-STANDARD P.S. REQUIRED

TYPICAL SECTION DETAIL
SCALE: 3" = 1'-0"

PERMIT DRAWING

MOA - ATTACHMENT DETAIL

VOLTS: 347 AMPS: 1.0 max CIRC.: TBC

DESIGN LOADS

Designed for pressure equivalent to 115 MPH winds
Ss = -- kPa Sr = -- kPa q 1/50 = -- kPa

ITEMS TO BE SHIPPED (Hardware)

DESCRIPTION	TOTAL QTY:
3/8" dia. x 5" LG (TBC) lag screws	38
1/2" I.D. pipe spacer (to be cut to fit on site)	9.5 ft

REVISIONS

DESCRIPTION	DATE	APPR.
---	---	---

NOTES


See Art for placement, graphic details and colour specs.

WALL CONSTRUCTION DEPICTED IS AS REPORTED BY CLIENT. SHOULD FIELD CONDITIONS VARY FROM WHAT IS SHOWN, INSTALLER SHALL CONTACT PATTISON SIGN GROUP FOR DIRECTION.

Wall Sign Attachments

Sign attachment design is normally calculated based on detailed wall section drawings. Failure to provide accurate wall section and other building design details may cause additional installation cost. Pattison Sign Group will not take any responsibility for inaccurate information provided.

CUSTOMER:	LEN STOLER LEXUS		
SITE:	11311 Reisterstown Rd. Owings Mills - MD		
DRAWN BY:	J. Restrepo	DATE:	Oct 01/19
CHECK BY:			
PAGE:	1/1	SCALE:	N.T.S.
REFERENCE:	SO#338866 - AD2-29385 - SG1		

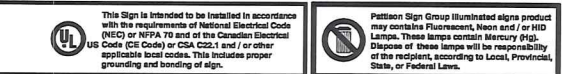

IF THIS AGREEMENT INCLUDES THE MANUFACTURING AND INSTALLATION OF A BASE(S) BY PATTISON SIGN GROUP FOR THE SIGN ORDERED HEREIN, SUCH BASE(S) SHALL BE BUILT AND INSTALLED IN ACCORDANCE WITH APPLICABLE LAWS AND REGULATIONS. IF A BASE(S) IS TO BE BUILT OR PROVIDED BY THE CUSTOMER (OR AGENT), AND NOT BY PATTISON SIGN GROUP, THE CUSTOMER SHALL ENSURE THAT THE BASE(S) ARE BUILT AND INSTALLED IN ACCORDANCE WITH APPLICABLE LAWS AND REGULATIONS AND SHALL HOLD PATTISON SIGN GROUP AND ITS EMPLOYEES, REPRESENTATIVE, AGENTS AND OFFICERS, HARMLESS AND INDEMNIFY IT AGAINST ANY AND ALL CLAIMS, LIABILITIES, ACTIONS, PENALTIES, FINES, AND ANY LEGAL FEES INCURRED BY PATTISON SIGN GROUP ARISING FROM THE FAILURE OF THE CUSTOMER (AND/OR ITS AGENT) OBLIGATION(S).

© 2018 ENSEIGNES PATTISON SIGN GROUP. ALL RIGHTS RESERVED. NO PART OF THIS DRAWING MAY BE REPRODUCED IN ANY FORM WITHOUT WRITTEN PERMISSION FROM ENSEIGNES PATTISON SIGN GROUP.

