



\$200

2019-0421-SR

BALTIMORE COUNTY
DEPARTMENT OF PERMITS, APPROVALS & INSPECTIONS
111 WEST CHESAPEAKE AVENUE
TOWSON, MD 21204
410-887-3391

USE PERMIT RECEIPT
191920

The applicant must affirm by initials below that there are no current violations at this site, pursuant to Section 112.7, B.C.C. Initials: _____

SIGN USE PERMIT

Permit Fees are Non-Refundable; Make Check Payable to "Baltimore County, Maryland"

PROPERTY ADDRESS 4701 Wilkens Ave ZIP CODE 21228
 BUSINESS NAME CVS Pharmacy ZONING BL
 OWNER'S NAME Maryland CVS Pharmacy LLC PHONE NO. 401-765-1500 HISTORIC DISTRICT ☐ Yes ☒ No
 MAILING ADDRESS One CVS Drive, Woonsocket, RI 02895
 APPLICANT/OWNER'S AGENT Betsy Marino / Rick Pepper PHONE NO. 703 4088216
 SIGN COMPANY NAME Service/Neon Signs PHONE NO. 703 9548000
 TYPE OF SIGN: ☐ Window Sign TAX ACCOUNT NO. 1600/005/437

☐ Temporary- Including Real Estate/Construction/Event Temporary Signs in the Last Year: ☐ Yes ☐ No
☒ Permanent ☐ Changeable Copy ☐ Wall ☐ Face Change Only ☐ Non-Illuminated
☒ Freestanding ☐ Pylon ☒ Monument ☒ Illuminated (separate electrical permit required)
 Size: 4.65 feet x 6.67 feet = 31.02 square feet Height: 12' feet (freestanding signs)

Property Line/Street Right-of-Way Setbacks: front 3', sides _____ and _____, and rear _____.

NOTE: A construction plan, drawn to scale and clearly showing that all requirements have been met, must be attached.
A site plan must also be attached for freestanding signs.

Table of Sign Regulations: 450.4.1.- An Electronic Changeable Copy Sign may only have a maximum frequency of one instantaneous message change per 15 second cycle. 450.6.B.3 - Changeable copy signs must operate at a constant intensity and not give the appearance of movement by flashing, blinking, strobing, scrolling, oscillating, or alternating lights.

PROHIBITIONS: including roof signs (Sections 450.5.B.7 and 450.6.A, Baltimore County Zoning Regulations):

1. Signs cannot impair motorist's clear view of traffic or government signs. All signs are subject to Section 102.5, BCZR.
2. Signs cannot imitate or resemble government signs, except for private traffic control and notice signs.
3. Signs cannot be placed in or project into or above street right of way or governmental property.
4. Sign or framework cannot obstruct window or opening for light and air or access to building, fire hydrant, or stand pipe.
5. Vehicle cannot be parked for the purpose of displaying an attached sign.
6. Except for flags exempted, flags, pennants, ribbons, streamers, tethered balloons, laser projections, and similar objects are prohibited.
7. Portable signs are prohibited, except for A-frame and sandwich board signs issued a use permit in B.M. - C.T. zones.
8. There can be no display or simulation of moving parts or message, except for an outdoor advertising sign with tri-vision, a changeable copy sign, or a thermometer, barometer, weather vane, barber pole, or clock.
9. No sign may emit sound

Work Description (including number of signs, special conditions, materials, locations and size):

Install Monument sign with 4.65' x 6.67' cabinet reading (heart logo) CVS pharmacy - drive-thru pharmacy

CORNER LOT? ☒

OWNER/AGENT CERTIFICATION

I solemnly affirm under the penalties of perjury and upon personal knowledge that the contents of the above are true and further agree to locate the proposed sign such that it will not violate Baltimore County laws and regulations.

Signature [Signature] Date 12-2-19 Print/Type Name Betsy Marino

☐ Require Planning Signature N/A Date _____

Copies: White-Office; Yellow- Applicant (keep this Copy for your permanent records)

REV 04/17/2019


Authority under Section 500.4, BCZR **PAI Approval (SIGN ONLY)**
 Signature [Signature] Initials JSS Date 12/3/19

A 2 Custom Monument - 12' OAH

Qty: 1

Upper Cabinet Area
4.65' x 6.67' = 31.02 ft²

WIND LOAD @ 115 MPH
IBC 2012

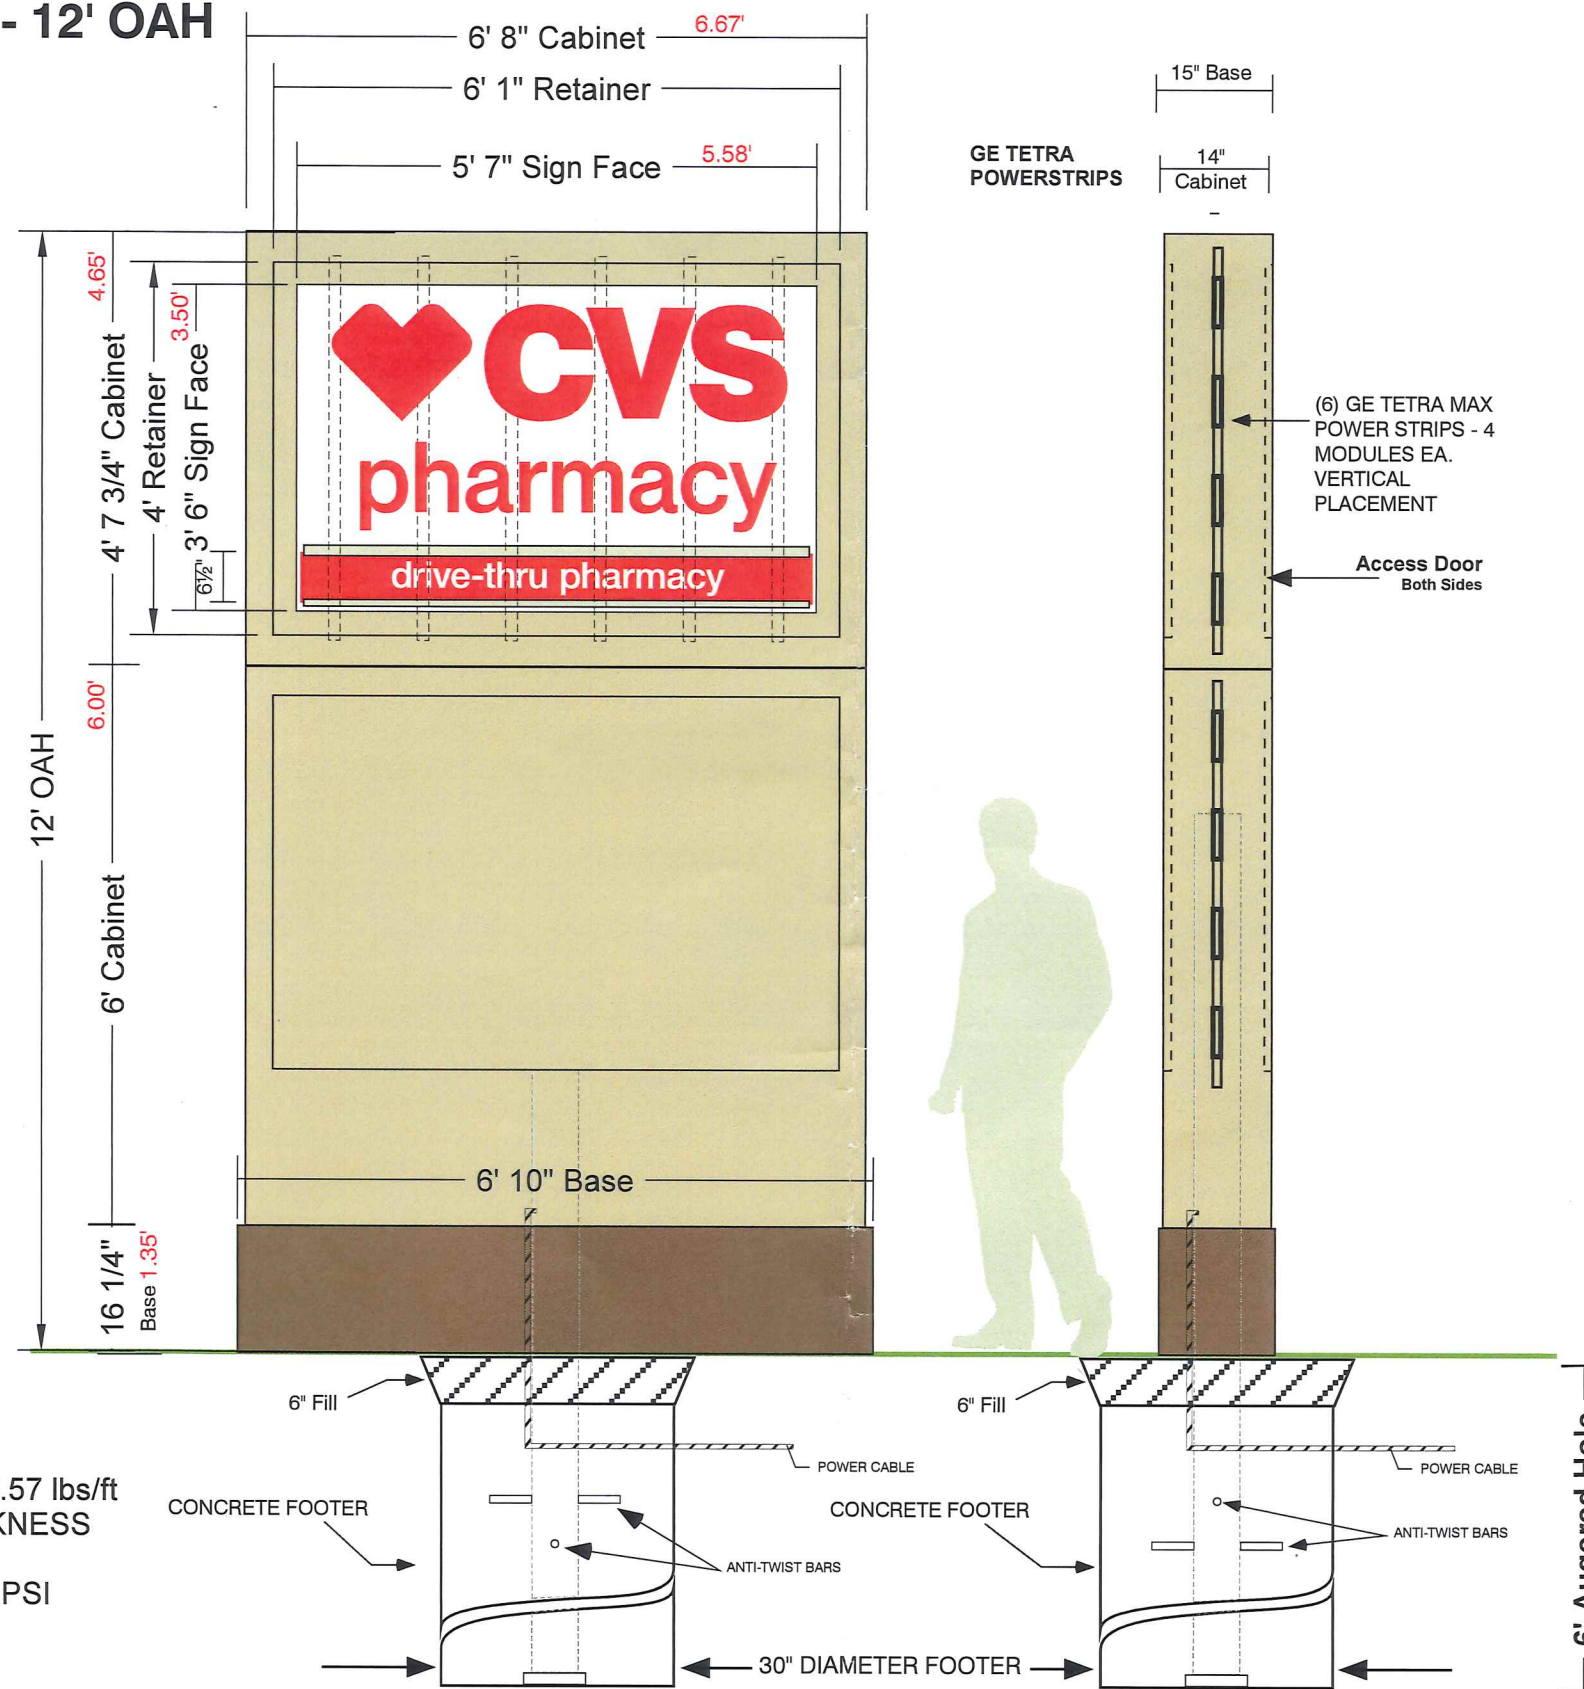

MANUFACTURE AND INSTALL:

ONE (1) 12" x 6'-8" x 1'-3" (Deep)
DOUBLE FACED INTERNALLY ILLUMINATED
FREESTANDING SIGN CABINET

MESSAGES: AS SHOWN

MATERIAL:

CABINETS CONSTRUCTED OF ALUMINUM ANGLE
FRAME COVERED WITH .090 ALUMINUM SHEET,
SPRAYED TO MATCH PPG #413-3 Ostrich Feather -
To Match EX-2 (SATIN FINISH) ON EXTERIOR
CABINET SURFACES, PPG #420-6 Caravel Brown -
To Match EX-3 (SATIN FINISH) AND WHITE ENAMEL
ON ALL INTERNAL SURFACES.

LIGHTING:

FROM AN INTERNAL SOURCE OF GE TETRA
MAX POWER STRIPS, POWERED BY GEPS24-100U
POWER SUPPLIES. ALL WIRING AND LIGHTING
COMPONENTS WILL BE U.L. APPROVED AND A U.L.
LABEL WILL BE ATTACHED TO THE EXTERIOR
OF THE CABINET.

FACES:

UPPER CABINET

CONSTRUCTED OF 3/16" #7328 WHITE ACRYLIC
SHEET WITH 3" RETAINERS & APPLIED #3630-53
TRANSLUCENT CARDINAL RED COPY..

INSTALLATION:

SIGN CABINET MOUNTED ON ONE (1) 6" STEEL
PIPE SUPPORT @ 28.57 lbs/ft w/ .432" WALL
THICKNESS (SPRAYED WHITE) & SET IN
CONCRETE FOOTER AS SHOWN.

ELECTRICAL:

TO SIGN LOCATION BY OTHERS.

**SERVICE
NEON
SIGNS
INC**

6611 IRON PLACE
SPRINGFIELD, VA. 22151
PHONE: (703) 354-3000
FAX: (703) 354-5810

CUSTOMERS NAME

#10588

CVS pharmacy

LOCATION

4701 Wilkens Avenue
Arbutus, MD 21228

DRAWING #

12-18-375

DATE

01/17/19

SALESPERSON


Rick Pepper

This design is the property of Service Neon Signs. Unauthorized use in whole or in part is prohibited, violators will be prosecuted in the fullest extent of the law.

This sign is intended to be installed in accordance with the requirements of Article 600 of the National Electrical Code and/or other applicable local codes. This includes proper grounding and bonding of the sign.

APPROVALS

CUSTOMER _____
SALES _____
PRODUCTION _____
INSTALLATION _____

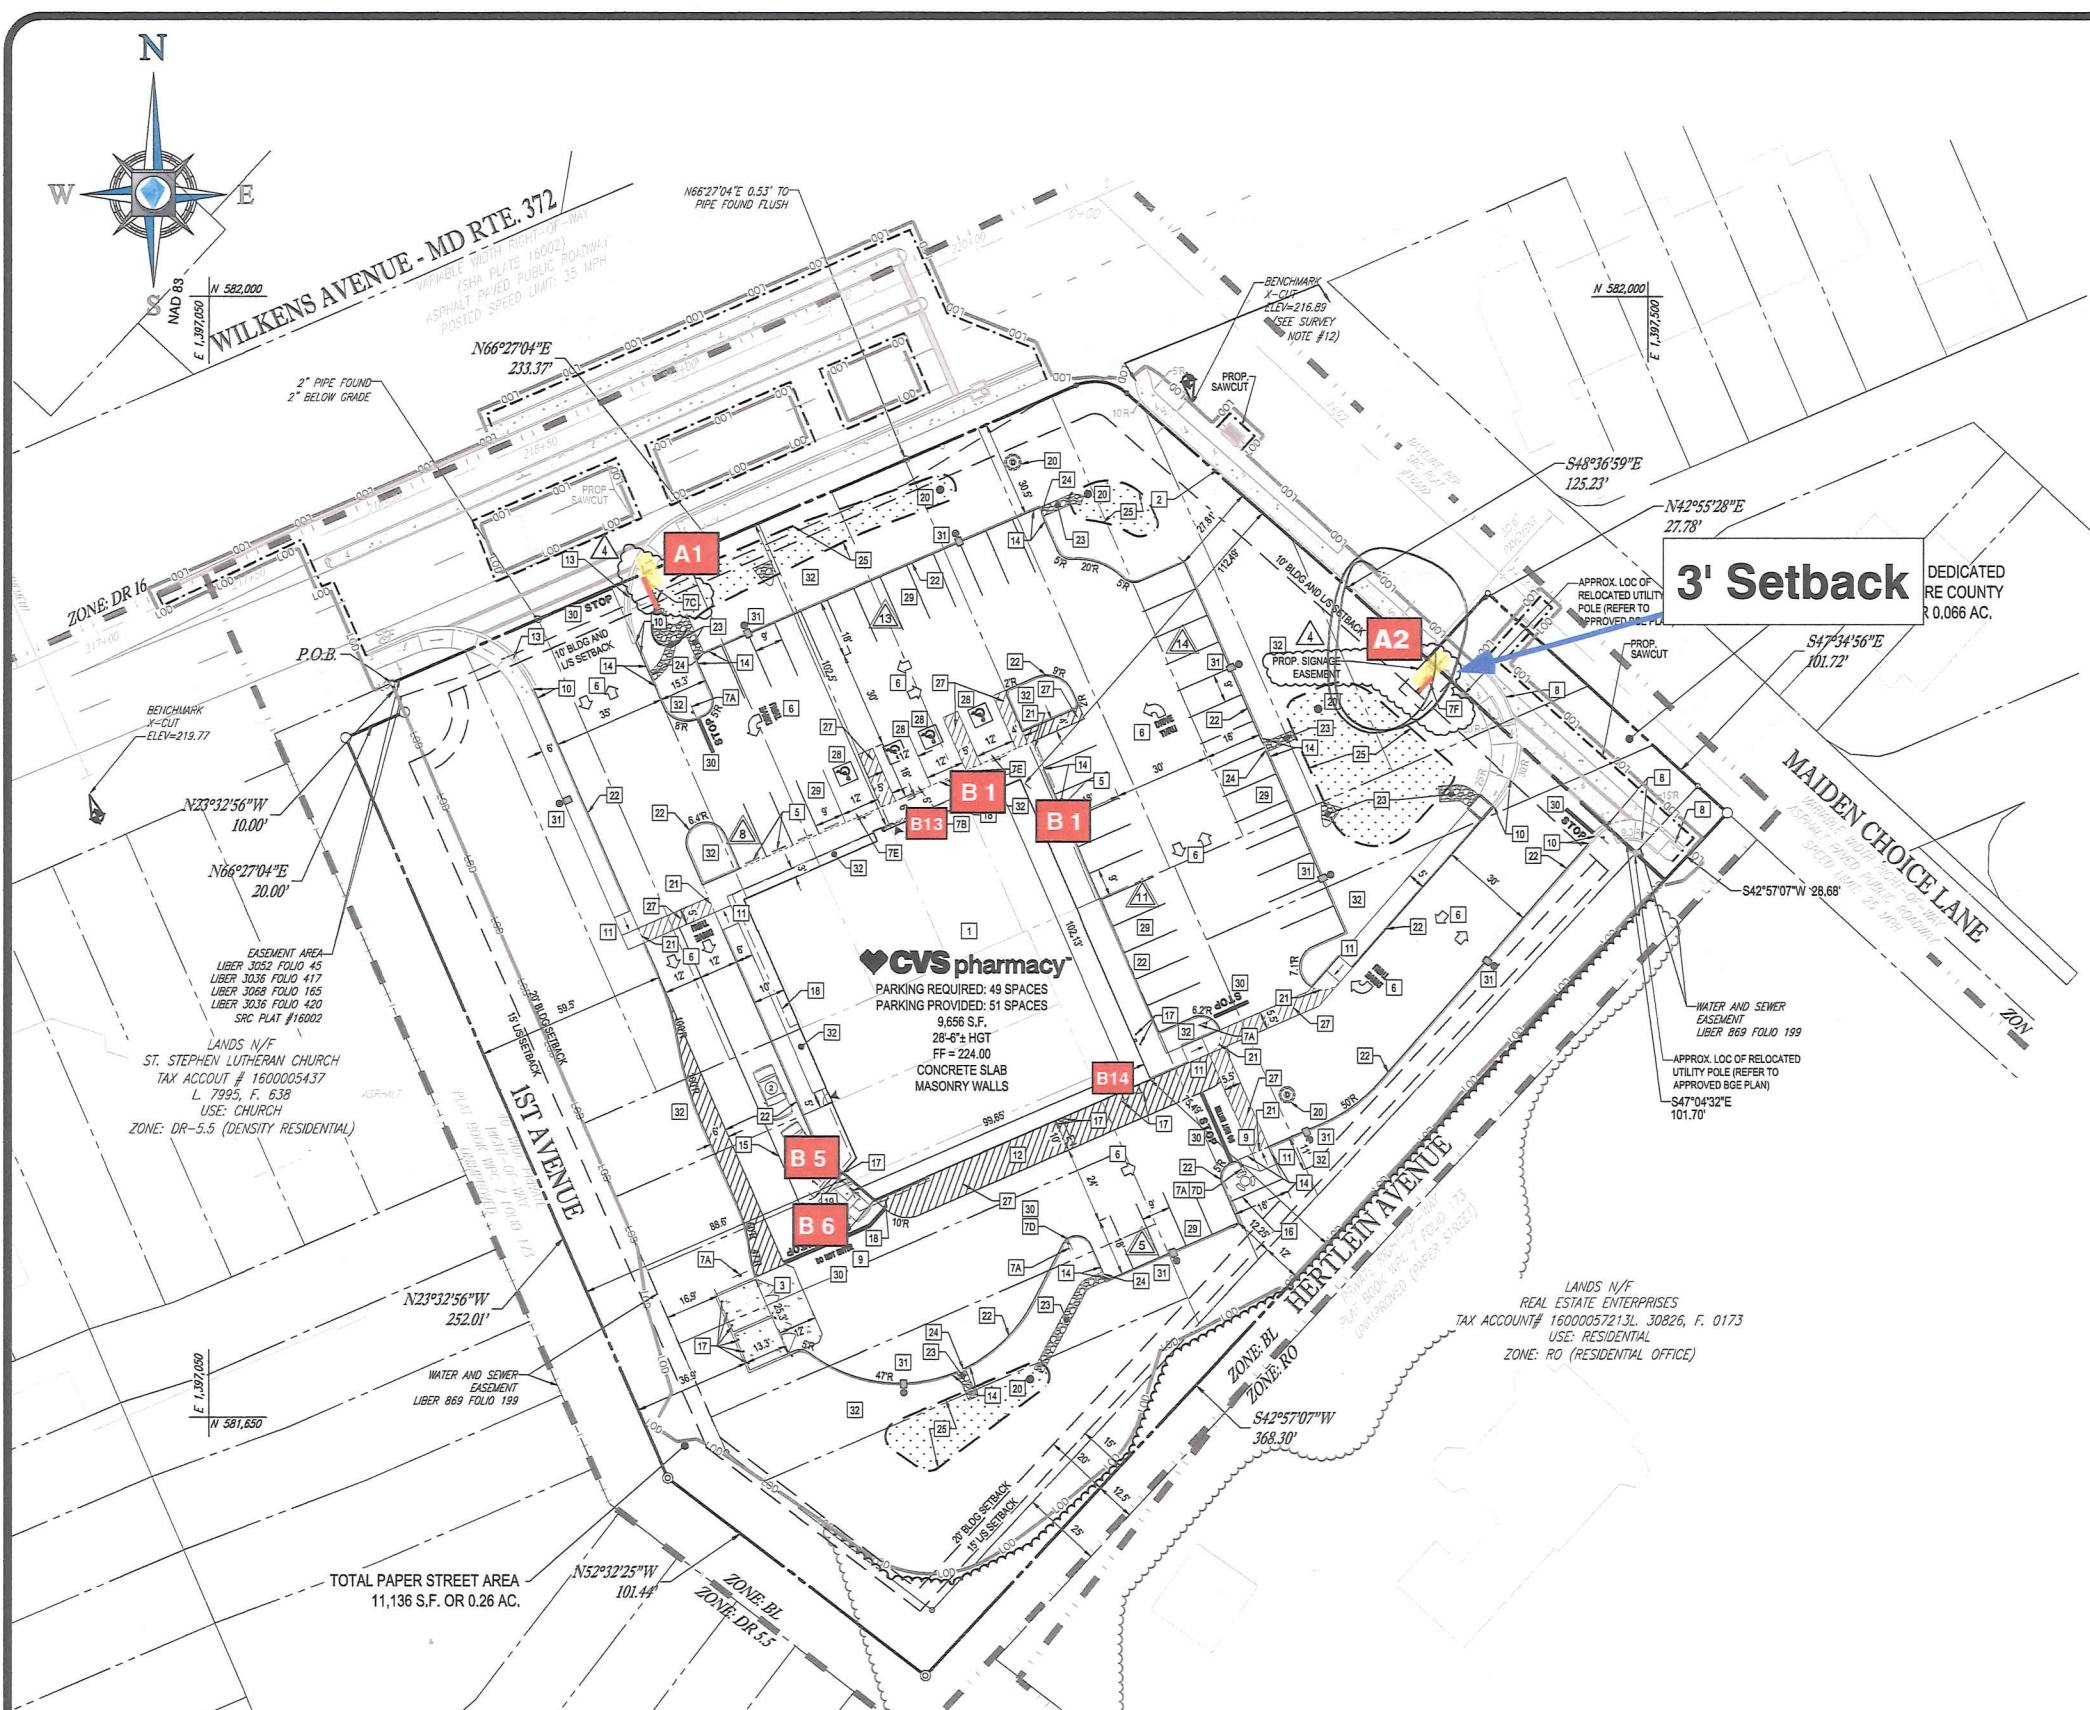

FREESTANDING SIGNS

- A1** — Pylon - Single Pole 24' OAH / Qty 1
- A2** — Custom Monument (Shared) / 12' OAH / Qty 1

WALL SIGNS

- B1** — ♥CVSpharmacy - 33" - Qty 2
- B13** — Operating Hours - Qty 1
18 9/16" x 14 1/2"

DIRECTIONAL SIGNS

- B5** — drive-thru pharmacy - 20 1/2" x 10' 4" Cabinet Illuminated - Qty 1
4" x 30" Clearance Plaque (Clear Acrylic) - Qty 1
- B6** — drive-thru pharmacy - 20 1/2" x 10' 4" Cabinet Illuminated - Qty 1
- B14** — Receiving Door Sign - Qty 1
18" x 24"

SCALE: 1" = 60'

SERVICE NEON SIGNS INC	6611 IRON PLACE SPRINGFIELD, VA. 22151 PHONE: (703) 354-3000 FAX: (703) 354-5810	CUSTOMERS NAME ♥CVS pharmacy #10588	LOCATION 4701 Wilkens Avenue Arbutus, MD 21228	DRAWING # 12-18-375	DATE 12/02/19	This design is the property of Service Neon Signs. Unauthorized use in whole or in part is prohibited, violators will be prosecuted in the fullest extent of the law. This sign is intended to be installed in accordance with the requirements of Article 600 of the National Electrical Code and/or other applicable local codes. This includes proper grounding and bonding of the sign.	APPROVALS CUSTOMER _____ SALES _____ PRODUCTION _____ INSTALLATION _____
				SALESPERSON Rick Pepper			