

2019-0461-SI

RE: Job #55009 First Watch

BALTIMORE COUNTY

B



Timonium Shopping Center

DEPARTMENT OF PERMITS, APPROVALS & INSPECTIONS
111 WEST CHESAPEAKE AVENUE
TOWSON, MD 21204
410-887-3391

A 178432

The applicant is authorized to affirm that there are no current violations at this site pursuant to Section 112.7 BCC
Initials J J

SIGN USE PERMIT

Permit Fees are Non-Refundable; Make Check Payable to "Baltimore County, Maryland"

PROPERTY ADDRESS 2159 York Rd, Timonium, MD

ZIP CODE 21093

BUSINESS NAME First Watch

ZONING BM

OWNER'S NAME Timonium Shopping Center Assoc PHONE NO. 516-869-7274

HISTORIC DISTRICT ☐ Yes ☒ No

c/o Kimco Realty, Property Tax

MAILING ADDRESS 3333 New Hyde Park Rd., Ste 100, New Hyde Park, NY 11042-1205

APPLICANT/OWNER'S AGENT Joe Trabert, Agent

PHONE NO. 443-297-5025

SIGN COMPANY NAME Triangle Sign & Service, LLC

PHONE NO. 410-247-5300

11-13 Azar Ct., P.O. Box 24186, Baltimore, MD 21227

TYPE OF SIGN: ☐ Window Sign

TAX ACCOUNT NO. 25 / 000 / 03921

☐ Temporary- Including Real Estate/Construction/Event

Temporary Signs in the Last Year: ☐ Yes ☒ No

☒ Permanent

☐ Changeable Copy

☒ Wall

☐ Face Change Only

☐ Non-Illuminated

☐ Freestanding

☐ Pylon

☐ Monument

☒ Illuminated (separate electrical permit required)

Size: 3.66' H feet x 16.5' W feet = 60.4 square feet each

Height: _____ feet (freestanding signs)

Property Line/Street Right-of-Way Setbacks: front _____, sides _____ and _____, and rear _____.

NOTE: A construction plan, drawn to scale and clearly showing that all requirements have been met, must be attached; a site plan also must be attached for freestanding signs.

Table of Sign Regulations: 450.4. Attachment 1, 1.- An Electronic Changeable Copy Sign may only have a maximum Frequency of one instantaneous message change per 15 second cycle.

PROHIBITIONS: including roof signs (Sections 450.5.B.7 and 450.6.A, Baltimore County Zoning Regulations):

1. Signs cannot impair motorist's clear view of traffic or government signs. All signs are subject to Section 102.5, BCZR.
2. Signs cannot imitate or resemble government signs, except for private traffic control and notice signs.
3. Signs cannot be placed in or project into or above street right of way or governmental property.
4. Sign or framework cannot obstruct window or opening for light and air or access to building, fire hydrant, or stand pipe.
5. Vehicle cannot be parked for the purpose of displaying an attached sign.
6. Except for flags exempted, flags, pennants, ribbons, streamers, tethered balloons, laser projections, and similar objects are prohibited.
7. Portable signs are prohibited, except for A-frame and sandwich board signs issued a use permit in B.M. - C.T. zones.
8. There can be no display or simulation of moving parts or message, except for an outdoor advertising sign with tri-vision, a changeable copy sign, or a thermometer, barometer, weather vane, barber pole, or clock.
9. No sign may emit sound

450.6.B.3 Changeable copy signs must operate at a constant intensity and not give the appearance of movement by flashing, blinking, strobing, scrolling, oscillating, or alternating lights.

Work Description (including number of signs, special conditions, materials, locations and size):

Install illum logo & channel letter sign to the storefront facade, reading:

Dimensions: 3.66'H x 16.5'W = 60.4 sf

Linear Bldg Dimension: 31'



OWNER/AGENT CERTIFICATION

I solemnly affirm under the penalties of perjury and upon personal knowledge that the contents of the above are true and further agree to locate the proposed sign such that it will not violate Baltimore County laws and regulations.

Signature Joe Trabert

Date Jan 2, 2019

Print/Type Name Joe Trabert c/o Triangle Sign & Service

☐ Require Planning Signature

Date

Copies: White-Office; Yellow- Applicant (keep this Copy for your permanent records)

REV 03/12

Authority under Section 500.4, BCZR PAI Approval (SIGN ONLY)

Signature JTR

Initials JTR

Date 1/2/19



1 FRONT ELEVATION - EXISTING
NTS

SQUARE FOOTAGE 60.5 ft²

SIGN TYPE: FW.44.FWB.PT
22" Logo/Letters on a 44x198 Faux
Wood Backer w/ 6.5" BBL Letters



2 FRONT ELEVATION - PROPOSED
Scale: NTS



FIRST WATCH
Timonium

21590 York Rd
Timonium, MD 21093

SO#:	xxxx
SR:	EJ
PM:	MW
SCALE:	NOTED

	DATE:	DSR:
SUBMITTED:	05/28/18	DMP
REVISED:	12/20/18	DMP


RELEASED:	00/00/00	xxx
UPDATED RELEASE:	00/00/00	xxx

SIGN TYPE: ELEV
Front Elevation


FILE LOCATION:
FirstWatch\Timonium, MD\Timonium, MD.cdr

T.S.S. #170347R1

SQUARE FOOTAGE 60.5 ft²

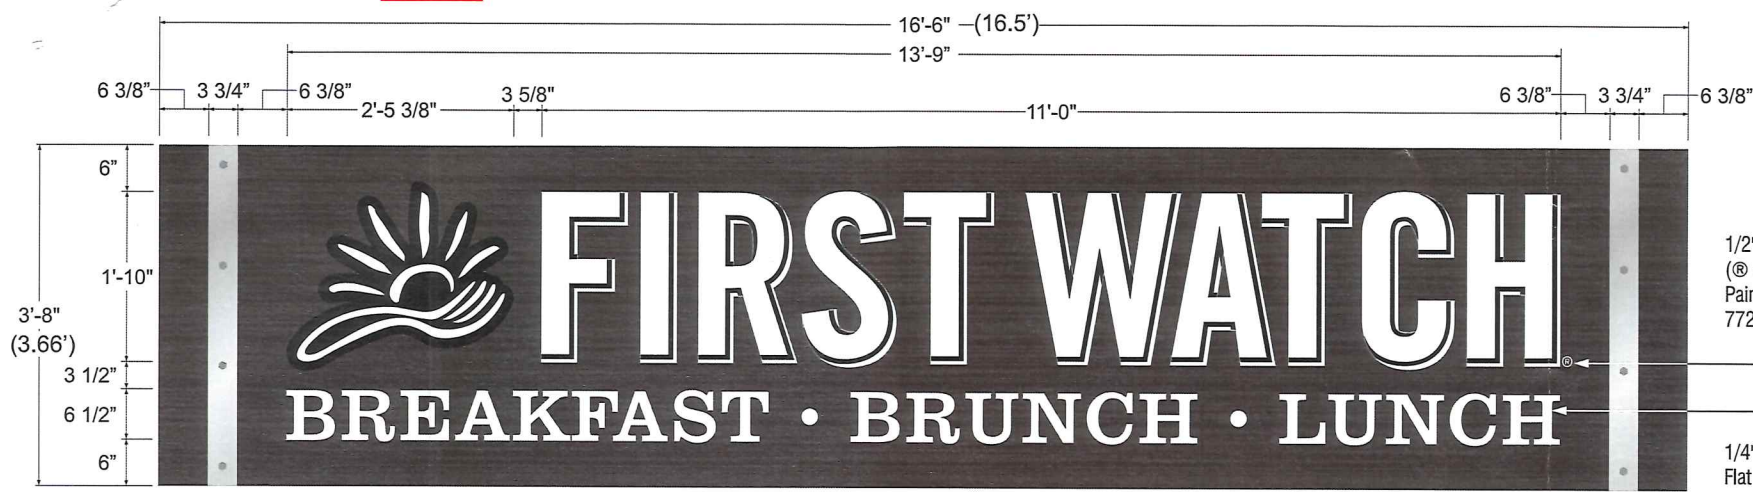


1 QTY: (1) ONE SET: Channel Logo/Letters & Plate BBL on a Faux Wood Background (SIGN TYPE: FW.44.FWB.PT)
Scale: 1/2" = 1'-0"

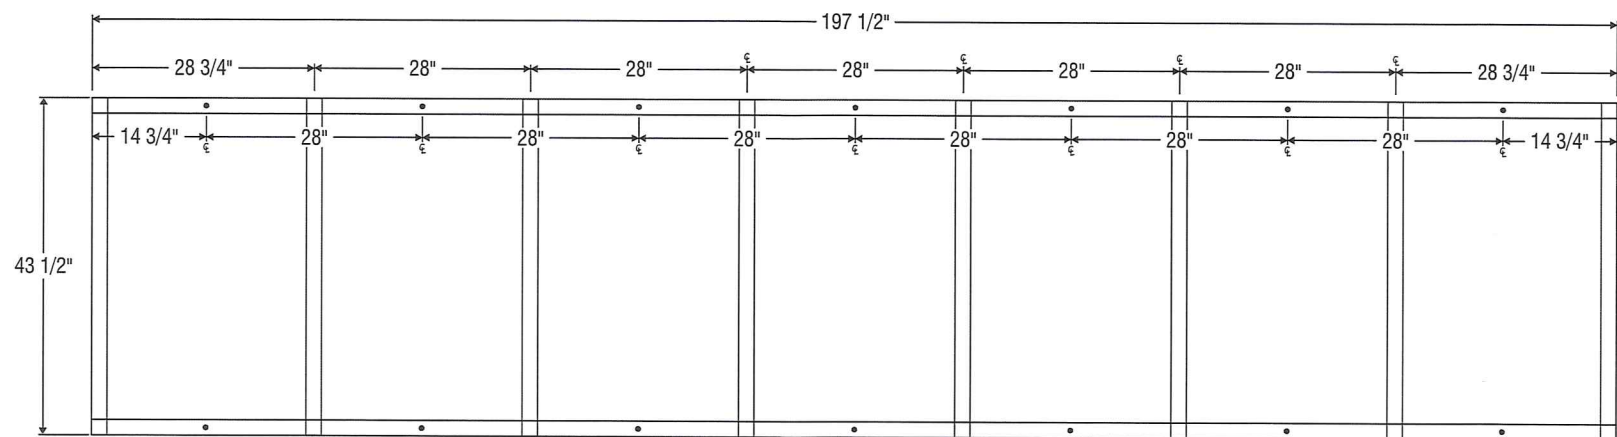


2 Frame Behind Background Panel
Scale: 1/2" = 1'-0"

NUMBER OF TEXTURE PLUS PANELS REQUIRED: 10

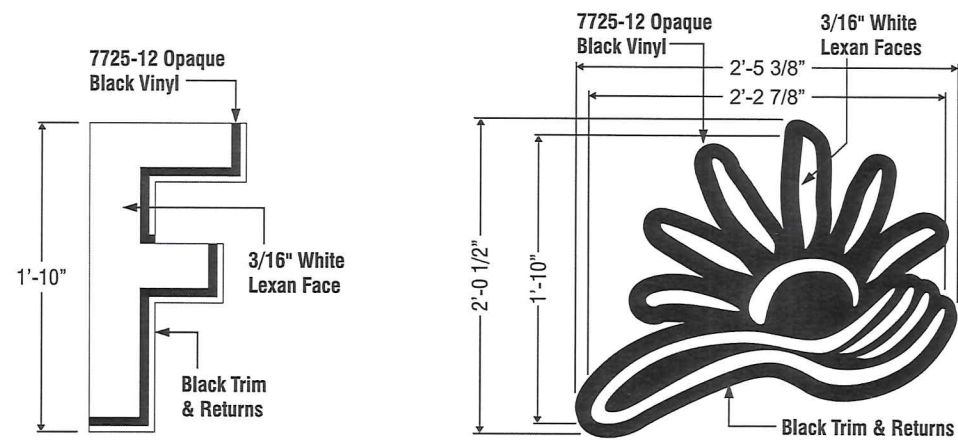


3 Channel Letters
NTS

4 Channel Logo (1 Piece)
NTS

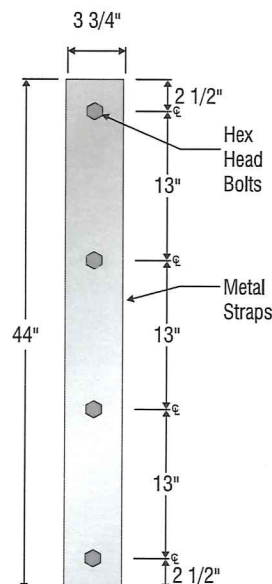

5 Metal Straps
NTS

DISCONNECT SWITCH,
LOCATED BETWEEN FEED
& SIGN, EXACT PLACEMENT
T.B.D. BASED ON SURVEY AND
CENTER REQUIREMENTS

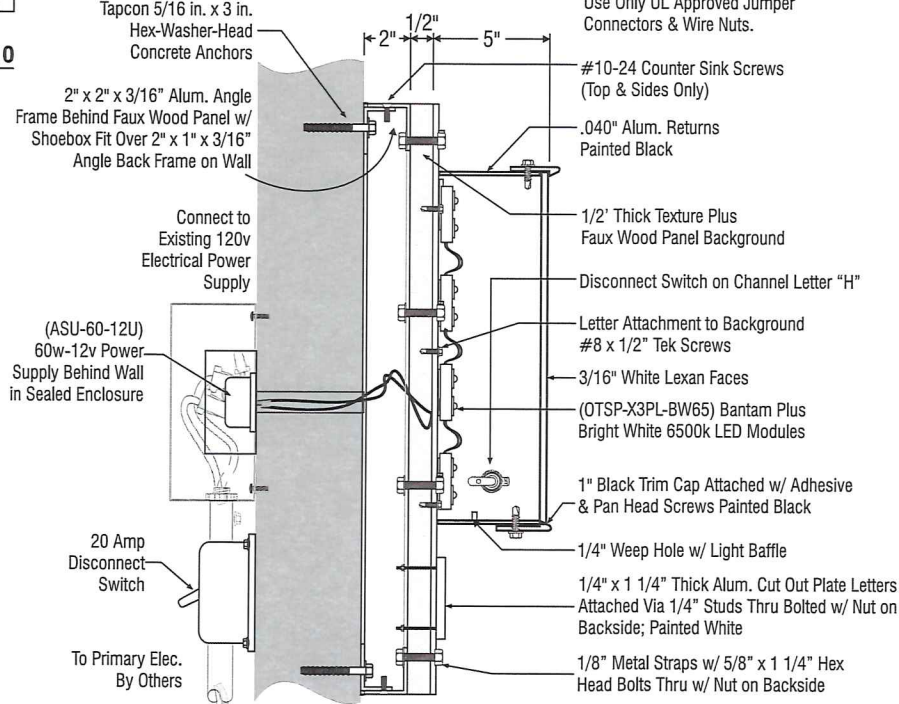

6 CHANNEL LOGO/LETTERS w/ BACKGROUND
NTS

- Letter/Logo Details (Vinyl)
3M 7725-12 Black
- Letter/Logo Faces (Lexan)
3/16" Thk. White Lexan
- Letter/Logo Trimcap
1" Black Jewelite
- Letter/Logo Returns (Paint)
Black
- BBL Letters (1/4" Alum. FCO)
Painted White

img
Image
Manufacturing
Group

5405 Buford Hwy., Ste. 270
Norcross, GA 30071
678.580.3281

These drawings were produced by IMG for the sole purpose of conveying our intended manufacturing techniques in the construction of the attached product. These manufacturing techniques are the property of IMG. Permission to copy, disclose to others, or distribute this drawing can only be obtained through a written consent.

FIRST WATCH.

FIRST WATCH
Timonium

21590 York Rd
Timonium, MD 21093

SO#: xxxx
SR: EJ
PM: MW
SCALE: NOTED

DATE: DSR:
SUBMITTED: 05/28/18 DMP
REVISED: 12/20/18 DMP

RELEASED: 00/00/00 xxx
UPDATED
RELEASE: 00/00/00 xxx

SIGN TYPE: FW.44.FWB.PT
22" Logo/Letters on a 44x198
w/ 6.5" BBL on a Faux Wood Backer

FILE LOCATION:
FirstWatch\Timonium, MD\Timonium, MD.cdr

T.S.S. #170347R1

3.0

PAGE