



2020-0037-SI
BALTIMORE COUNTY
DEPARTMENT OF PERMITS, APPROVALS & INSPECTIONS
111 WEST CHESAPEAKE AVENUE
TOWSON, MD 21204
410-887-3391
SIGN USE PERMIT

USE PERMIT RECEIPT
191980
The applicant must affirm by initials below that there are no current violations at this site, pursuant to Section 112.7, B.C.C.
Initials: sm

Permit Fees are Non-Refundable; Make Check Payable to "Baltimore County, Maryland"

PROPERTY ADDRESS 1001 York Road ZIP CODE 21204
BUSINESS NAME CVS Pharmacy ZONING BK
OWNER'S NAME Yorkway Associates PHONE NO. _____ HISTORIC DISTRICT ☐ Yes ☒ No
MAILING ADDRESS % Kimco, 500 N. Broadway #201, Jericho NY 11753
APPLICANT/OWNER'S AGENT Betsy Marino PHONE NO. 7034088214
SIGN COMPANY NAME Service Neon Signs PHONE NO. 703354-3000
TYPE OF SIGN: ☐ Window Sign TAX ACCOUNT NO. 250 / 0006982

☐ Temporary- Including Real Estate/Construction/Event Temporary Signs in the Last Year: ☐ Yes ☐ No
☒ Permanent ☐ Changeable Copy ☒ Wall ☐ Face Change Only ☐ Non-Illuminated
☐ Freestanding ☐ Pylon ☐ Monument ☒ Illuminated (separate electrical permit required)
Size: 4.15 feet x 30.97 feet = 128.53 square feet Height: _____ feet (freestanding signs)

Property Line/Street Right-of-Way Setbacks: front _____, sides _____ and _____, and rear _____.

NOTE: A construction plan, drawn to scale and clearly showing that all requirements have been met, must be attached.

A site plan must also be attached for freestanding signs.

Table of Sign Regulations: 450.4.1.- An Electronic Changeable Copy Sign may only have a maximum frequency of one instantaneous message change per 15 second cycle. 450.6.B.3 - Changeable copy signs must operate at a constant intensity and not give the appearance of movement by flashing, blinking, strobing, scrolling, oscillating, or alternating lights.

PROHIBITIONS: including roof signs (Sections 450.5.B.7 and 450.6.A, Baltimore County Zoning Regulations):

1. Signs cannot impair motorist's clear view of traffic or government signs. All signs are subject to Section 102.5, BCZR.
2. Signs cannot imitate or resemble government signs, except for private traffic control and notice signs.
3. Signs cannot be placed in or project into or above street right of way or governmental property.
4. Sign or framework cannot obstruct window or opening for light and air or access to building, fire hydrant, or stand pipe.
5. Vehicle cannot be parked for the purpose of displaying an attached sign.
6. Except for flags exempted, flags, pennants, ribbons, streamers, tethered balloons, laser projections, and similar objects are prohibited.
7. Portable signs are prohibited, except for A-frame and sandwich board signs issued a use permit in B.M. - C.T. zones.
8. There can be no display or simulation of moving parts or message, except for an outdoor advertising sign with tri-vision, a changeable copy sign, or a thermometer, barometer, weather vane, barber pole, or clock.
9. No sign may emit sound

Work Description (including number of signs, special conditions, materials, locations and size):

Install 3 illuminated 4.15 x 30.97 @ 128.53
reading (heart logo) CVS Pharmacy
All replacement signage

CORNER LOT? ☒

OWNER/AGENT CERTIFICATION

I solemnly affirm under the penalties of perjury and upon personal knowledge that the contents of the above are true and further agree to locate the proposed sign such that it will not violate Baltimore County laws and regulations.

Signature

Date

Print/Type Name

☐ Require Planning Signature

Date 1/13/2020

Copies: White-Office; Yellow- Applicant (keep this Copy for your permanent records)

Authority under Section 500.4, BCZR PAI Approval (SIGN ONLY)

Signature

Initials

Date



BALTIMORE COUNTY
DEPARTMENT OF PERMITS, APPROVALS & INSPECTIONS
111 WEST CHESAPEAKE AVENUE
TOWSON, MD 21204
410-887-3391

USE PERMIT RECEIPT
194766

The applicant must affirm by initials below that there are no current violations at this site, pursuant to Section 112.7 B.C.C.
Initials: BM

SIGN USE PERMIT

Permit Fees are Non-Refundable; Make Check Payable to "Baltimore County, Maryland"

PROPERTY ADDRESS 1001 York Rd ZIP CODE 21204
BUSINESS NAME CVS Pharmacy ZONING BR
OWNER'S NAME Yorkway Associates LLC PHONE NO. HISTORIC DISTRICT ☐ Yes ☒ No
MAILING ADDRESS 96 Kimco, 500 N. Broadway #201, Jericho NY 11753
APPLICANT/OWNER'S AGENT Betsy Marino PHONE NO. 7034088216
SIGN COMPANY NAME Service Neon Signs PHONE NO. 7033543000
TYPE OF SIGN: ☐ Window Sign TAX ACCOUNT NO. 250 / 000 / 6982

☐ Temporary- Including Real Estate/Construction/Event Temporary Signs in the Last Year: ☐ Yes ☒ No
☒ Permanent ☐ Changeable Copy ☒ Wall ☐ Face Change Only ☐ Non-Illuminated
☐ Freestanding ☐ Pylon ☐ Monument ☒ Illuminated (separate electrical permit required)
Size: 1.89 feet x 13.84 feet = 26.16 square feet Height: feet (freestanding signs)

Property Line/Street Right-of-Way Setbacks: front, sides and, and rear.

NOTE: A construction plan, drawn to scale and clearly showing that all requirements have been met, must be attached.

A site plan must also be attached for freestanding signs.

Table of Sign Regulations: 450.4.1.- An Electronic Changeable Copy Sign may only have a maximum frequency of one instantaneous message change per 15 second cycle. 450.6.B.3 - Changeable copy signs must operate at a constant intensity and not give the appearance of movement by flashing, blinking, strobing, scrolling, oscillating, or alternating lights.

PROHIBITIONS: including roof signs (Sections 450.5.B.7 and 450.6.A, Baltimore County Zoning Regulations):

- Signs cannot impair motorist's clear view of traffic or government signs. All signs are subject to Section 102.5, BCZR.
- Signs cannot imitate or resemble government signs, except for private traffic control and notice signs.
- Signs cannot be placed in or project into or above street right of way or governmental property.
- Sign or framework cannot obstruct window or opening for light and air or access to building, fire hydrant, or stand pipe.
- Vehicle cannot be parked for the purpose of displaying an attached sign.
- Except for flags exempted, flags, pennants, ribbons, streamers, tethered balloons, laser projections, and similar objects are prohibited.
- Portable signs are prohibited, except for A-frame and sandwich board signs issued a use permit in B.M. - C.T. zones.
- There can be no display or simulation of moving parts or message, except for an outdoor advertising sign with tri-vision, a changeable copy sign, or a thermometer, barometer, weather vane, barber pole, or clock.
- No sign may emit sound

Work Description (including number of signs, special conditions, materials, locations and size):

Remove (heart logo) CVS Pharmacy sign from rear elevation on Permit #191980 and replace with 1.89' x 13.84 (heart logo) Minute clinic sign @ 26.16 sq ft
only 3 sign total Replace Existing with new

CORNER LOT? ☒

OWNER/AGENT CERTIFICATION

I solemnly affirm under the penalties of perjury and upon personal knowledge that the contents of the above are true and further agree to locate the proposed sign such that it will not violate Baltimore County laws and regulations.

Signature [Signature] Date [Signature] Print/Type Name Betsy Marino

☐ Require Planning Signature [Signature] Date 1/16/2020

Copies: White-Office; Yellow- Applicant (keep this Copy for your permanent records)

Authority under Section 500.4, BCZR PAI Approval (SIGN ONLY)

Signature [Signature] Initials [Signature] Date 1/16/20



BALTIMORE COUNTY
DEPARTMENT OF PERMITS, APPROVALS & INSPECTIONS
111 WEST CHESAPEAKE AVENUE
TOWSON, MD 21204
410-887-3391

USE PERMIT RECEIPT
191980
The applicant must affirm by initials below that there are no current violations at this site, pursuant to Section 1127, B.C.C.
Initials: BM

SIGN USE PERMIT

Permit Fees are Non-Refundable; Make Check Payable to "Baltimore County, Maryland"

PROPERTY ADDRESS 1001 York Rd ZIP CODE 21204
BUSINESS NAME CVS Pharmacy ZONING B1R
OWNER'S NAME Yorkway Associates PHONE NO. _____ HISTORIC DISTRICT ☐ Yes ☒ No
MAILING ADDRESS % Kimco, 500 N Broadway #201, Jericho NY 11753
APPLICANT/OWNER'S AGENT Betsy Marino PHONE NO. 7034088216
SIGN COMPANY NAME Service Neon Signs PHONE NO. 7033543000
TYPE OF SIGN: ☐ Window Sign TAX ACCOUNT NO. 250/000/6982

☐ Temporary- Including Real Estate/Construction/Event
☒ Permanent ☐ Changeable Copy ☐ Wall ☐ Face Change Only ☒ Non-Illuminated
☐ Freestanding ☐ Pylon ☐ Monument ☐ Illuminated (separate electrical permit required)
Size: _____ feet x _____ feet = _____ square feet Height: _____ feet (freestanding signs)
Property Line/Street Right-of-Way Setbacks: front _____, sides _____ and _____, and rear _____.

NOTE: A construction plan, drawn to scale and clearly showing that all requirements have been met, must be attached.
A site plan must also be attached for freestanding signs.

Table of Sign Regulations: 450.4.1.- An Electronic Changeable Copy Sign may only have a maximum frequency of one instantaneous message change per 15 second cycle. 450.6.B.3 - Changeable copy signs must operate at a constant intensity and not give the appearance of movement by flashing, blinking, strobing, scrolling, oscillating, or alternating lights.

PROHIBITIONS: including roof signs (Sections 450.5.B.7 and 450.6.A, Baltimore County Zoning Regulations):

- Signs cannot impair motorist's clear view of traffic or government signs. All signs are subject to Section 102.5, BCZR.
- Signs cannot imitate or resemble government signs, except for private traffic control and notice signs.
- Signs cannot be placed in or project into or above street right of way or governmental property.
- Sign or framework cannot obstruct window or opening for light and air or access to building, fire hydrant, or stand pipe.
- Vehicle cannot be parked for the purpose of displaying an attached sign.
- Except for flags exempted, flags, pennants, ribbons, streamers, tethered balloons, laser projections, and similar objects are prohibited.
- Portable signs are prohibited, except for A-frame and sandwich board signs issued a use permit in B.M. - C.T. zones.
- There can be no display or simulation of moving parts or message, except for an outdoor advertising sign with tri-vision, a changeable copy sign, or a thermometer, barometer, weather vane, barber pole, or clock.
- No sign may emit sound

Work Description (including number of signs, special conditions, materials, locations and size):

Directional Signs

2 @ .94 x 9.48 Drive-thru pharmacy on canopy @ 8.91 each
1 @ 2.50 x 1.67 Regulatory "Full Service Only" @ 4.18 @
1 @ 1.50 x 1.50 DB Not Enter sign @ 2.25 @
1 @ 1.50 x 2 Receiving Entrance CVS pharmacy door sign @ 3 @

CORNER LOT? ☒

OWNER/AGENT CERTIFICATION

I solemnly affirm under the penalties of perjury and upon personal knowledge that the contents of the above are true and further agree to locate the proposed sign such that it will not violate Baltimore County laws and regulations.

Signature Betsy Marino

Date _____

Print/Type Name Betsy Marino

☐ Require Planning Signature Jake Kest

Date 1/13/2020

Copies: White-Office; Yellow- Applicant (keep this Copy for your permanent records)

Authority under Section 500.4, BCZR PAI Approval (SIGN ONLY)

Signature Larry

Initials dk

Date 12/19/18



BALTIMORE COUNTY
DEPARTMENT OF PERMITS, APPROVALS & INSPECTIONS
111 WEST CHESAPEAKE AVENUE
TOWSON, MD 21204
410-887-3391

USE PERMIT RECEIPT

191980

The applicant must affirm by initials below that there are no current violations at this site, pursuant to Section 112.7, B.C.C.
Initials: AM

#200

SIGN USE PERMIT

Permit Fees are Non-Refundable; Make Check Payable to "Baltimore County, Maryland"

PROPERTY ADDRESS 1001 York Road ZIP CODE 21204
BUSINESS NAME CVS Pharmacy ZONING BR
OWNER'S NAME Yorkway Associates PHONE NO. _____ HISTORIC DISTRICT ☐ Yes ☒ No
MAILING ADDRESS % Kimco 500 N. Broadway #201, Jericho NY 11753
APPLICANT/OWNER'S AGENT Betsy Marino PHONE NO. 703 4088216
SIGN COMPANY NAME Service Neon Signs PHONE NO. 703 354 3000
TYPE OF SIGN: ☐ Window Sign TAX ACCOUNT NO. 250 / 0006 / 982

☐ Temporary- Including Real Estate/Construction/Event Temporary Signs in the Last Year: ☐ Yes ☐ No

☒ Permanent ☐ Changeable Copy ☐ Wall ☐ Face Change Only ☐ Non-Illuminated

☐ Freestanding ☒ Pylon ☐ Monument ☒ Illuminated (separate electrical permit required)

Size: 5.46 x 9.08 45.4 49.58 total 15.86
2.75 feet x 5.92 feet = 16.28 square feet Height: _____ feet (freestanding signs)

Property Line/Street Right-of-Way Setbacks: front same, sides _____ and _____, and rear _____.

NOTE: A construction plan, drawn to scale and clearly showing that all requirements have been met, must be attached.

A site plan must also be attached for freestanding signs.

Table of Sign Regulations: 450.4.1.- An Electronic Changeable Copy Sign may only have a maximum frequency of one instantaneous message change per 15 second cycle. 450.6.B.3 - Changeable copy signs must operate at a constant intensity and not give the appearance of movement by flashing, blinking, strobing, scrolling, oscillating, or alternating lights.

PROHIBITIONS: including roof signs (Sections 450.5.B.7 and 450.6.A, Baltimore County Zoning Regulations):

1. Signs cannot impair motorist's clear view of traffic or government signs. All signs are subject to Section 102.5, BCZR.
2. Signs cannot imitate or resemble government signs, except for private traffic control and notice signs.
3. Signs cannot be placed in or project into or above street right of way or governmental property.
4. Sign or framework cannot obstruct window or opening for light and air or access to building, fire hydrant, or stand pipe.
5. Vehicle cannot be parked for the purpose of displaying an attached sign.
6. Except for flags exempted, flags, pennants, ribbons, streamers, tethered balloons, laser projections, and similar objects are prohibited.
7. Portable signs are prohibited, except for A-frame and sandwich board signs issued a use permit in B.M. - C.T. zones.
8. There can be no display or simulation of moving parts or message, except for an outdoor advertising sign with tri-vision, a changeable copy sign, or a thermometer, barometer, weather vane, barber pole, or clock.
9. No sign may emit sound

Work Description (including number of signs, special conditions, materials, locations and size):

Reface existing pylon cabinet - 5.46 x 9.08 @ 49.58¢
Remove existing EMB and replace with 2.75 x 5.92 @ 16.28¢
cabinet combine for both wall sign 45.4 CORNER LOT? ☒

OWNER/AGENT CERTIFICATION

I solemnly affirm under the penalties of perjury and upon personal knowledge that the contents of the above are true and further agree to locate the proposed sign such that it will not violate Baltimore County laws and regulations.

Signature Betsy Marino Date _____ Print/Type Name Betsy Marino

☐ Require Planning Signature _____ Date 11/13/2020

Copies: White-Office; Yellow- Applicant (keep this Copy for your permanent records)

Authority under Section 500.4, BCZR PAI Approval (SIGN ONLY)

Signature [Signature] Initials gm Date 12/19/19



Permits, Approvals & Inspections

111 W. Chesapeake Avenue
Towson, MD 21204

Report Generated On:
1/7/2020

Permit Processing Commerical Permit & Development Report

Page 1 of 1

Property Information

Tax Account Number: 2500006982

Plat Ref: 079:043

Election District: 9

Owner Name(s): YORKWAY ASSOCIATES LLC and C/O KIMCO REALTY CORP

PDM #: 09-0505

Address: SUITE 201 500 NORTH BROADWAY
JERICO, NY 11753

Zoning District(s): BR

Premise Address: 1001 YORK RD

Elevation Range: 362ft - 380ft

Affected Overlays	Instructions: Begin review process with Zoning Review, Room 111.	New Com Bldg.	Interior Alts.	Add / Ext. Alts.	Piers/Pilings	Grading/SW	Tanks	Ret.Walls/Bulk	Razing	Chg. of Occup.	Tower Antenna	Signs	Elect. & Plumb	Agency Acknowledgment
Contact Agency	Potential Overlay Issues	Initial & Date												
	Growth Tier 1: Served by public sewer and inside URDL													
Planning Jefferson Building Room 101 Phone: 410-887-3211	Commercial Design Review Areas - OLD Towson Commercial Revitalization Districts - Towson	X		X								X		Final J. Hunt 1/13/2020
		X		X								X		
PAI-Sed. Control Insp. County Office Building Room G-21 Phone: 410-887-3226	Note: All Razing Permits must be sent to Sediment Control for review.													
PAI-Public Services County Office Building Room 119 Phone: 410-887-3751	Note: All permits for Grading, New Buildings & Building Additions must be sent to Public Services.													
Zoning Review County Office Building Room 111 Phone: 410-887-3391	Zoning Cases: R-1952-2414; 1961-5441-A; R-1955-3471; R-1946-0658; 1997-0300-A; 1960-4910-A	X		X	X	X	X			X	X	X		

Site Overview



FREESTANDING SIGN

- A1** — Pylon Refurbish w/ Ancillary Cabinet - Qty 1

WALL SIGNS

- B1** — ♥CVSpharmacy - 39" - Qty 2 *Front*
- B1** — ♥CVSpharmacy - 39" - Qty 1 *Front*
on Panel (rear facade) *Rear*

DIRECTIONAL SIGNS

- B5** — 9" drive-thru pharmacy
Non-Illuminated - Qty 1
Canopy Clearance vinyl letters included
- B6** — 9" drive-thru pharmacy
Non-Illuminated - Qty 1
- B14** — Receiving Door Sign - Qty 1
18" x 24"
- Reg** — Regulatory Traffic Sign - Qty 1
30" x 20" - *full service only*
- DNE** — DNE Traffic Sign - Qty 1
18" x 18"

**SERVICE
NEON
SIGNS
INC**

6611 IRON PLACE
SPRINGFIELD, VA. 22151
PHONE: (703) 354-3000
FAX: (703) 354-5810

CUSTOMERS NAME **#02216**
♥CVS pharmacy

LOCATION
**1001 York Rd
Towson, MD 21204**

DRAWING # **12-19-299** DATE **12/18/19**
SALESPERSON **Rick Pepper**

This design is the property of Service Neon Signs. Unauthorized use in whole or in part is prohibited, violators will be prosecuted in the fullest extent of the law.
This sign is intended to be installed in accordance with the requirements of Article 600 of the National Electrical Code and/or other applicable local codes. This includes proper grounding and bonding of the sign.

APPROVALS
CUSTOMER _____
SALES _____
PRODUCTION _____
INSTALLATION _____


FRONT ELEVATIONS



EXISTING


YORK RD. ELEVATION

Front

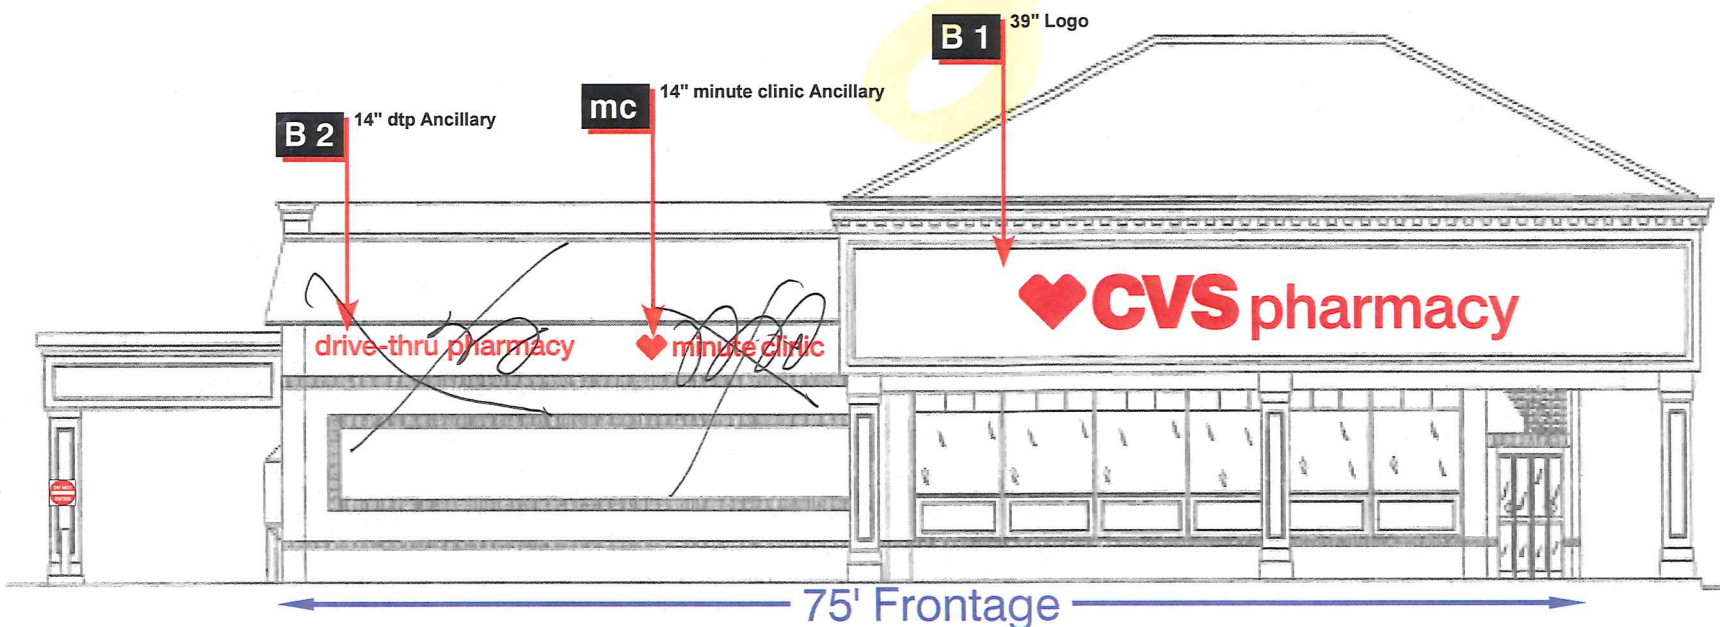

EXISTING

FAIRMONT AVE. ELEVATION

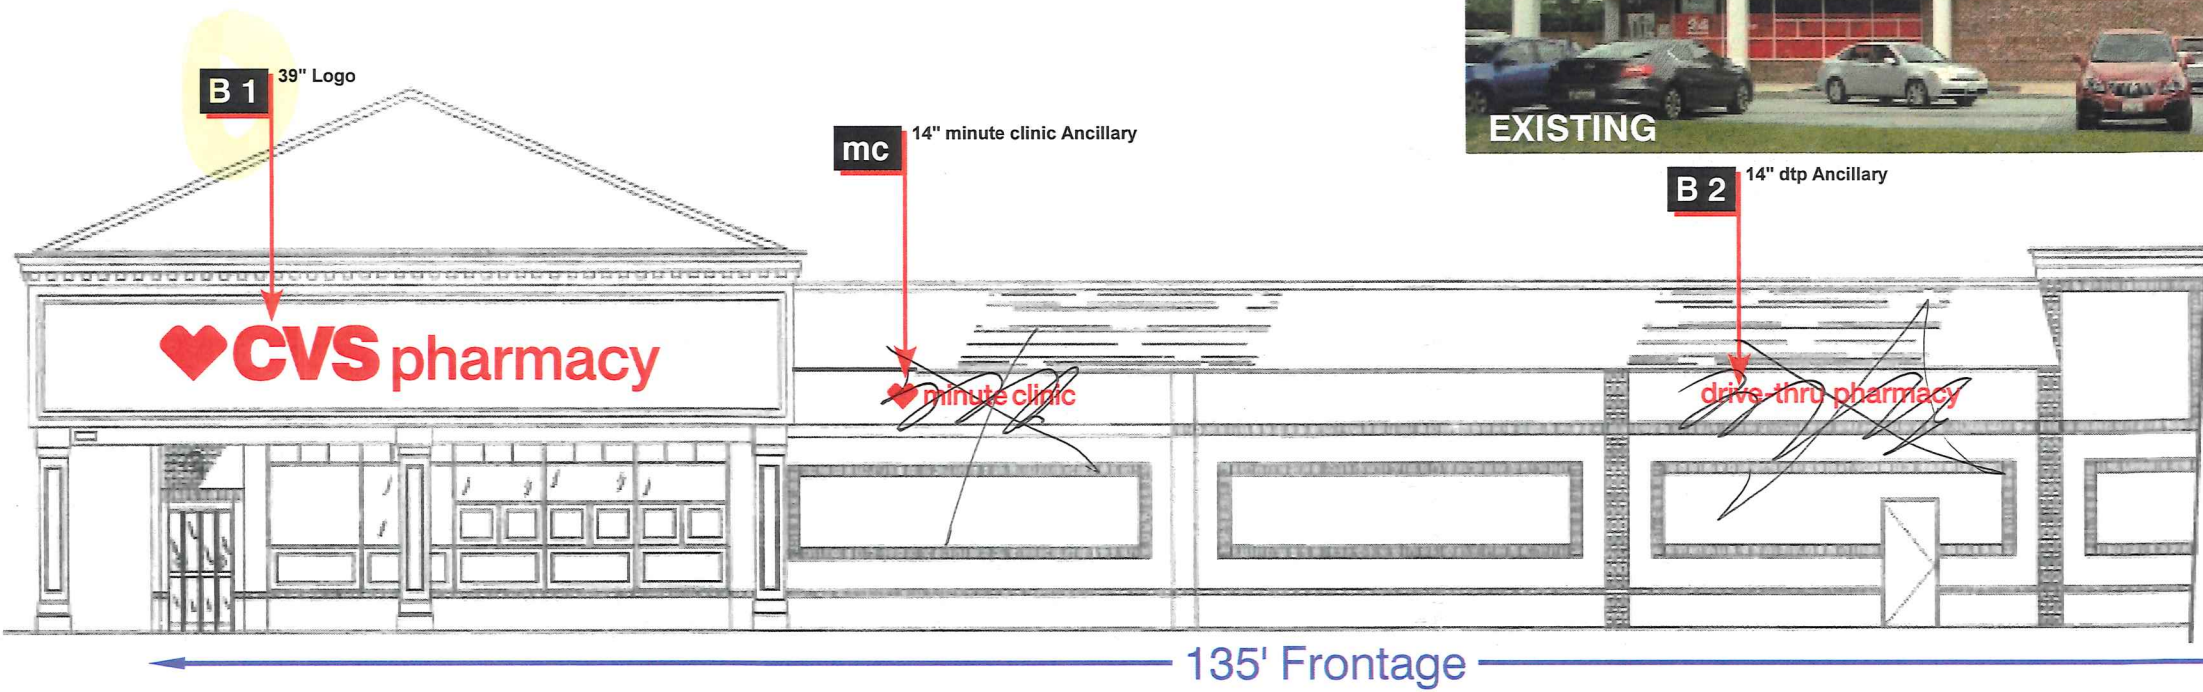

SCALE: 3/32" = 1'

**SERVICE
NEON
SIGNS
INC**

6611 IRON PLACE
SPRINGFIELD, VA. 22151
PHONE: (703) 354-3000
FAX: (703) 354-5810

CUSTOMER'S NAME **#02216**
CVS pharmacy


LOCATION
**1001 York Rd
Towson, MD 21204**

DRAWING # **12-19-299** DATE **12/18/19**
SALESPERSON **Rick Pepper**

This design is the property of Service Neon Signs. Unauthorized use in whole or in part is prohibited, violators will be prosecuted in the fullest extent of the law.
This sign is intended to be installed in accordance with the requirements of Article 600 of the National Electrical Code and/or other applicable local codes. This includes proper grounding and bonding of the sign.

APPROVALS
CUSTOMER _____
SALES _____
PRODUCTION _____
INSTALLATION _____

RADCLIFFE AVE. ELEVATION

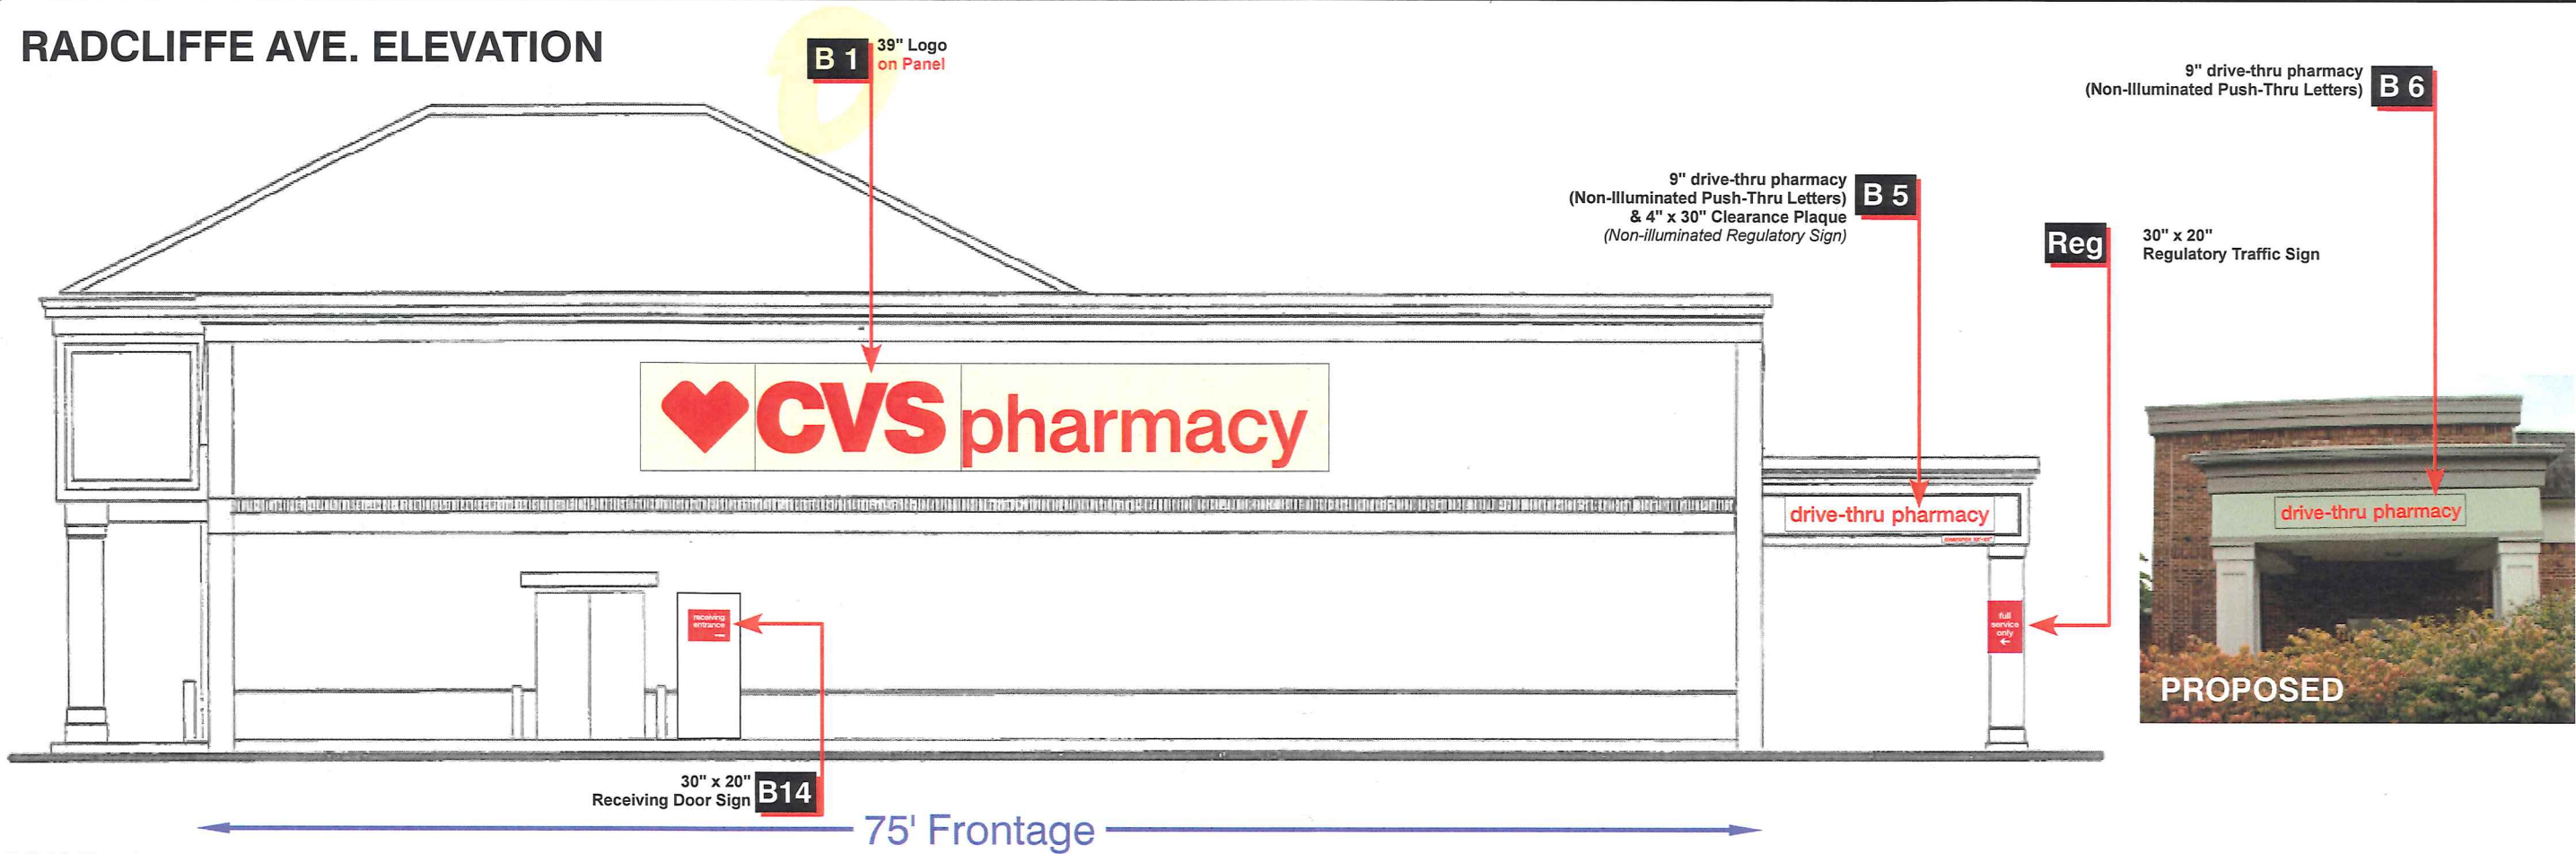

SCALE: 1/8" = 1'

75' Frontage



EXISTING



EXISTING



EXISTING

**SERVICE
NEON
SIGNS
INC**

6611 IRON PLACE
SPRINGFIELD, VA. 22151
PHONE: (703) 354-3000
FAX: (703) 354-5810

CUSTOMERS NAME **#02216**


LOCATION
**1001 York Rd
Towson, MD 21204**


DRAWING # **12-19-299** DATE **12/18/19**
SALESPERSON **Rick Pepper**

This design is the property of Service Neon Signs. Unauthorized use in whole or in part is prohibited, violators will be prosecuted in the fullest extent of the law.
This sign is intended to be installed in accordance with the requirements of Article 600 of the National Electrical Code and/or other applicable local codes. This includes proper grounding and bonding of the sign.

APPROVALS
CUSTOMER _____
SALES _____
PRODUCTION _____
INSTALLATION _____

B-1 Main ID

Qty: 2
128.53 ft² Each

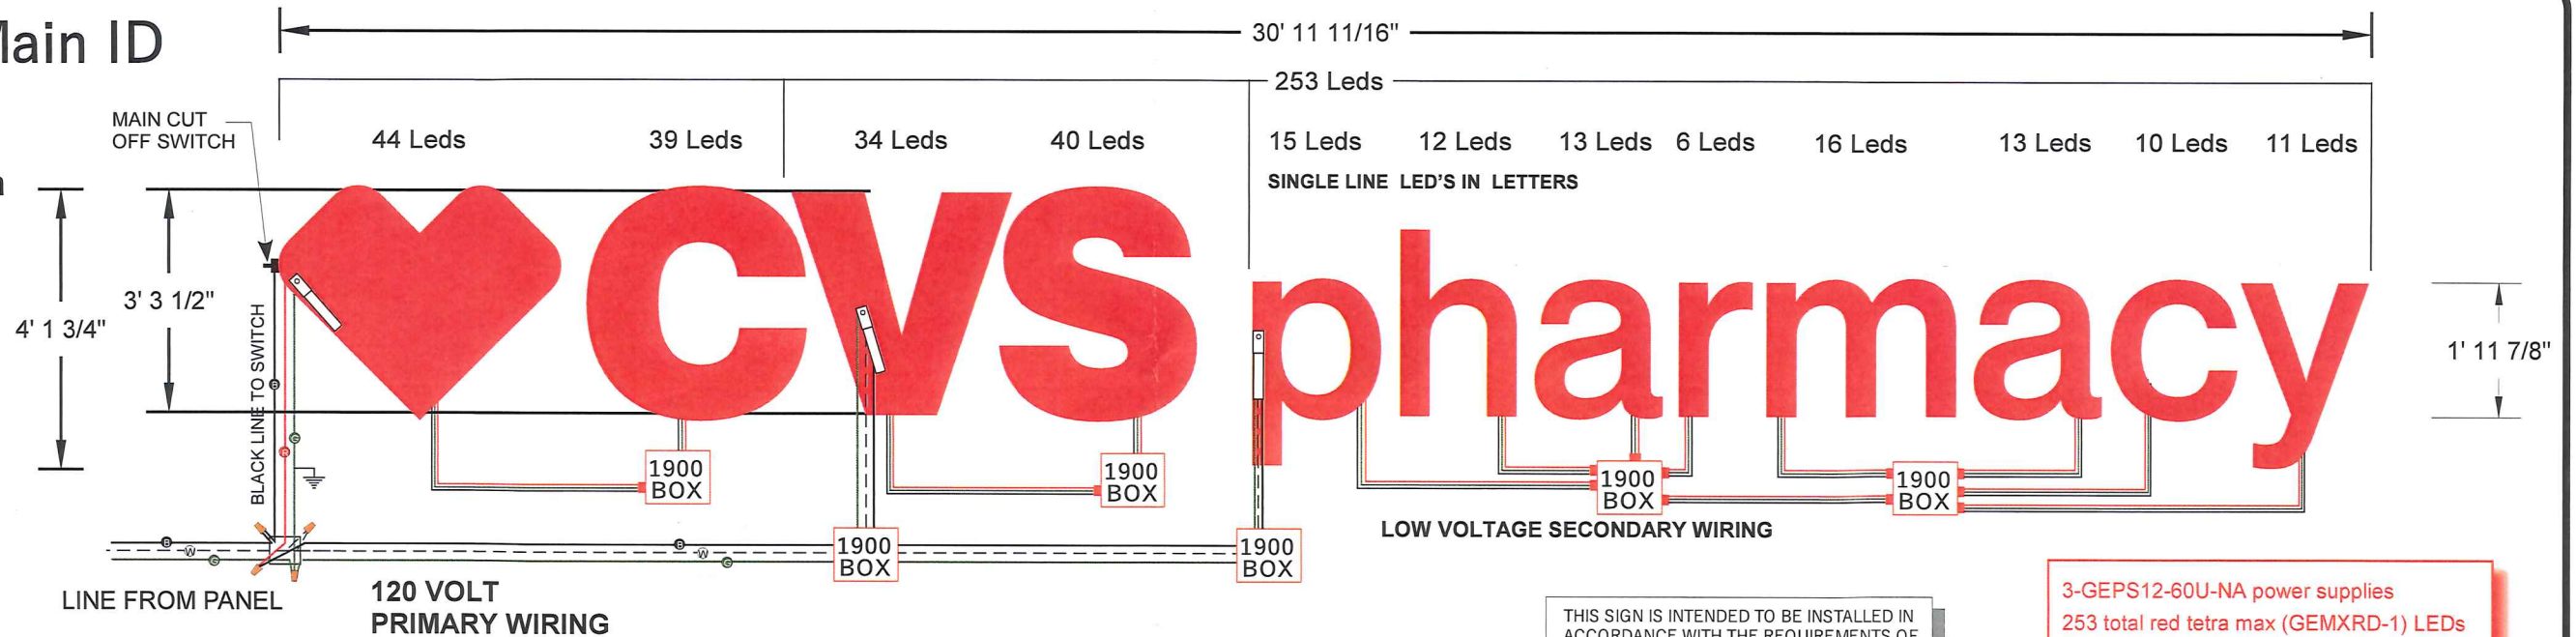


39" set of self-contained channel letters (Leds)

SCALE: 3/8" = 1'

WINDLOAD: 110 mph
IBC 2012

Electrical Cable Installed: E67179 2/C 18 AWG 105c (UL) PLTC

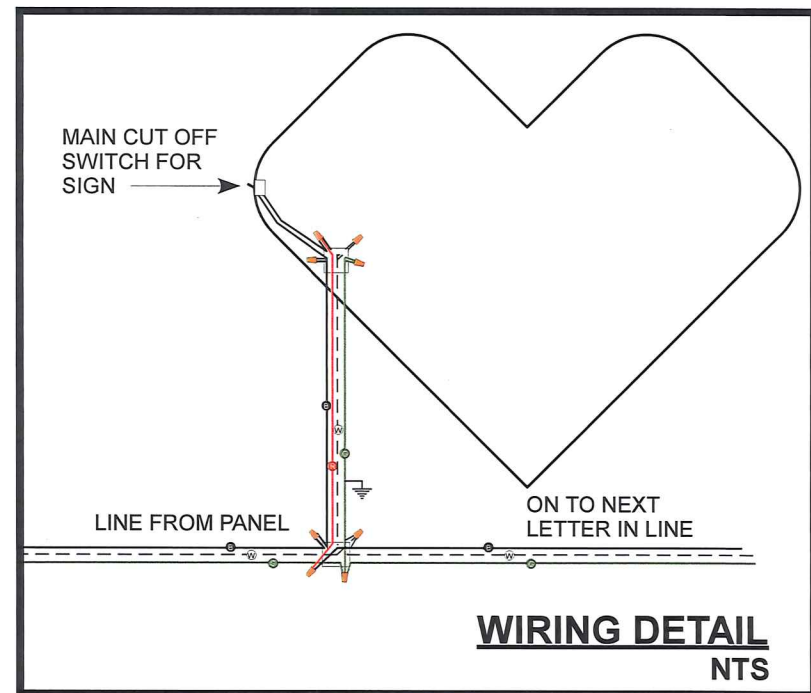

- (B) = BLACK IS SWITCH FEED
- (R) = RED IS SWITCH LOAD TO ALL LETTERS
- (G) = GREEN IS GROUND
- (W) = WHITE IS NEUTRAL

THIS SIGN IS INTENDED TO BE INSTALLED IN ACCORDANCE WITH THE REQUIREMENTS OF ARTICLE 600 OF THE NATIONAL ELECTRICAL CODE AND/OR OTHER APPLICABLE LOCAL CODES. THIS INCLUDES PROPER GROUNDING AND BONDING OF THE SIGN.

3-GEPS12-60U-NA power supplies
253 total red tetra max (GEMXRD-1) LEDs
1.5 amps(Primary)
1) 20 amp 120 volts circuit required
per set of letters

SIGN B-1.
MANUFACTURE, CRATE, SHIP & CO-ORDINATE INSTALLATION OF TWO (2) SETS OF 39" CHANNEL LETTERS WITH RED LED INTERNAL LIGHTING AS SHOWN

MESSAGE: ♥ CVS pharmacy


MATERIALS:
CHANNELS CONSTRUCTED OF PRECOATED WHITE/ HUNTER RED ALUMINUM WITH 5" DEEP .040 CHANNEL RETURNS & WHITE/ BRONZE .063 BACKS

FACES OF 3/16" RED #2793 ACRYLIC BANDED WITH ONE INCH WIDE TRUE RED TRIM-CAP MOLDING.

LIGHTING FROM AN INTERNAL SOURCE OF RED GE TETRA MAX LED MODULES #GEMXRD-1, POWERED BY GE POWER SUPPLIES #GEPS12-60U-NA (12VDC/60W) @ .7 AMP PER UNIT - 120 VOLT PRIMARY
NOTE: ALL WIRING & MATERIALS USED WILL U.L. APPROVED WITH EACH LETTER LABELED

ELECTRICAL TO BE BROUGHT TO SIGN LOCATION BY OTHERS. ONE 20 AMP 120 VOLT CIRCUIT REQUIRED FOR EACH SIGN. TOTAL LOAD 1.4 AMPS (PRIMARY)

MOUNTING OF LETTERS WITH PROVIDED #10 X 4" NON-CORROSIVE BUGLE-HEAD SCREWS (4 PER LOGO/LETTER) THROUGH EIFS AND FASTENING TO PLYWOOD SHEATHING OF EXISTING WALL STRUCTURE AS SHOWN IN TYPICAL SECTION. ALL PENETRATIONS SEALED WITH MASTERSEAL SEALANT

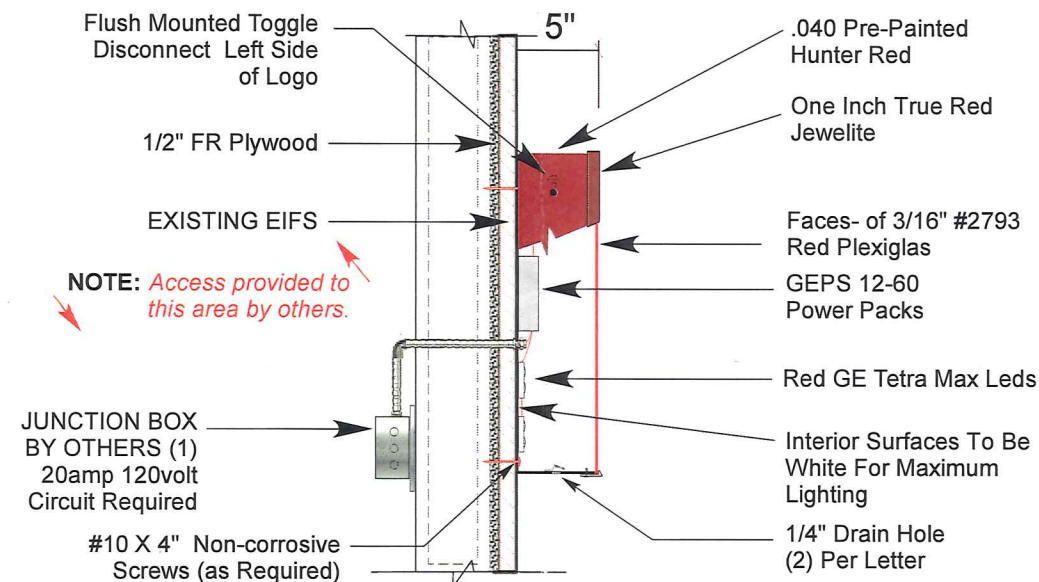

TYPICAL SECTION

**SERVICE
NEON
SIGNS
INC**

6611 IRON PLACE
SPRINGFIELD, VA. 22151
PHONE: (703) 354-3000
FAX: (703) 354-5810

CUSTOMERS NAME

02216

♥ **CVS pharmacy**

LOCATION

1001 York Road
Towson, MD 21204

DRAWING #

12-19-299

DATE

12/18/19

SALESPERSON

Rick Pepper

This design is the property of Service Neon Signs. Unauthorized use in whole or in part is prohibited, violators will be prosecuted in the fullest extent of the law.
This sign is intended to be installed in accordance with the requirements of Article 600 of the National Electrical Code and/or other applicable local codes. This includes proper grounding and bonding of the sign.

APPROVALS

CUSTOMER
SALES
PRODUCTION
INSTALLATION


B1 Rear ID

Qty: 1
128.53 ft²

4.15'

4' 1 3/4"

MAIN CUT
OFF SWITCH

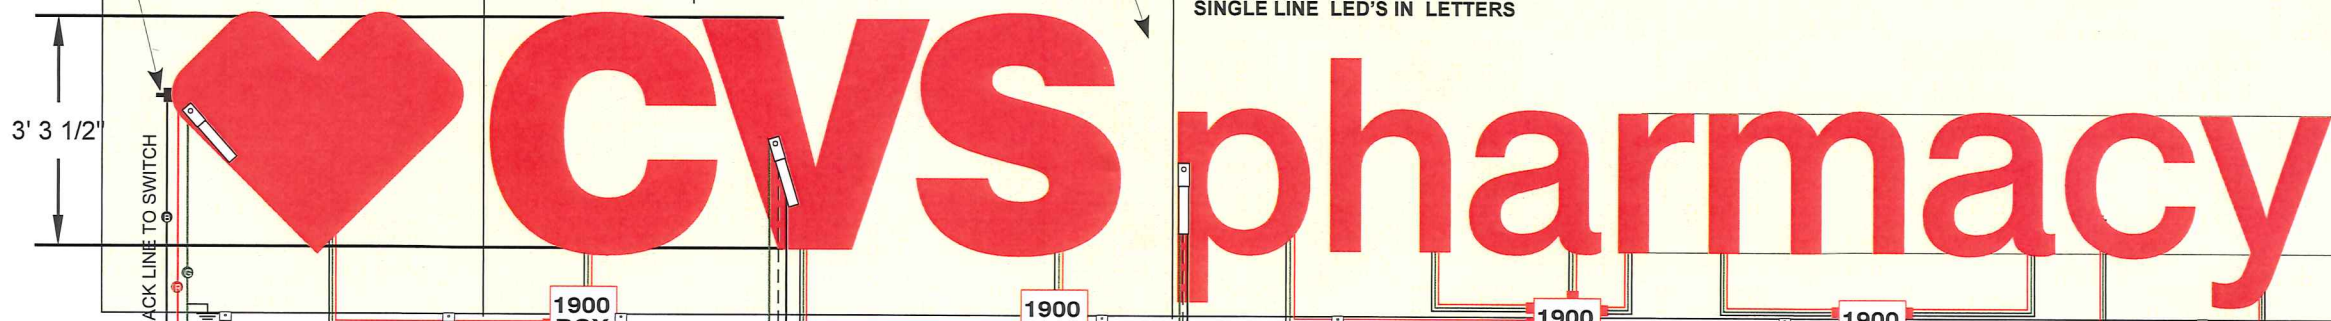

LINE FROM PANEL

120 VOLT
PRIMARY WIRING

LOW VOLTAGE SECONDARY WIRING

39" set of self-contained channel letters (Leds)

SCALE: 3/8" = 1'


WINDLOAD: 110 mph
IBC 2012

THIS SIGN IS INTENDED TO BE INSTALLED IN
ACCORDANCE WITH THE REQUIREMENTS OF
ARTICLE 600 OF THE NATIONAL ELECTRICAL
CODE AND/OR OTHER APPLICABLE LOCAL
CODES. THIS INCLUDES PROPER
GROUNDING AND BONDING OF THE SIGN.

3-GEPS12-60U-NA power supplies
253 total red tetra max (GEMXRD-1) LEDs
1.5 amps(Primary)
1) 20 amp 120 volts circuit required
per set of letters

B = BLACK IS SWITCH FEED
R = RED IS SWITCH LOAD TO ALL LETTERS
G = GREEN IS GROUND
W = WHITE IS NEUTRAL

Electrical Cable Installed: E67179 2/C 18 AWG 105c (UL) PLTC

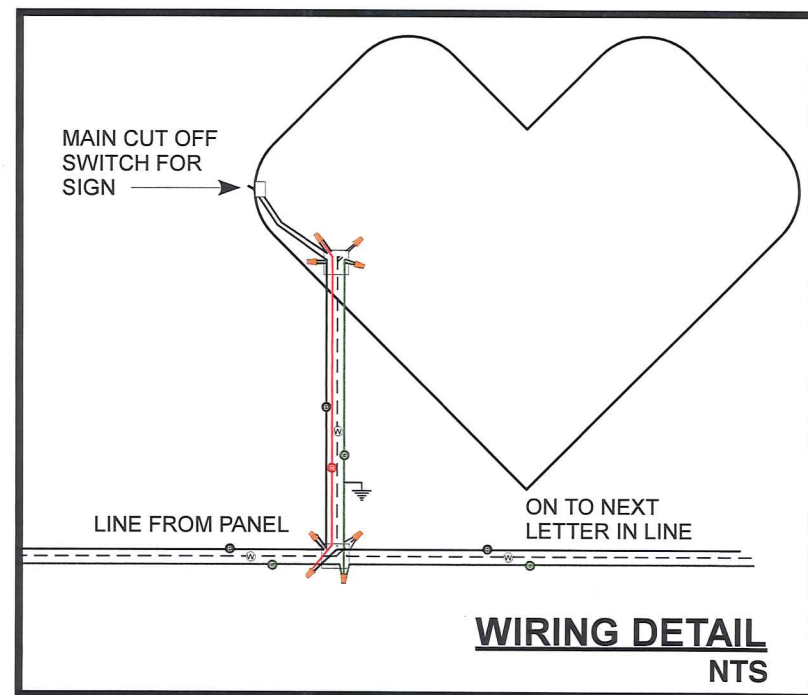

3" PANEL DEPTH

.040 PRECOATED
ALUMINUM w/ WHITE /
ALUMET HUNTER RED FINISH

RED GE MINI-
MAX LEDs

.063 PRECOATED
WHITE / BRONZE
ALUMINUM BACKS

GEPS12-60
POWER SUPPLY

3/16" #2793 RED
ACRYLIC FACES

1" JEWELITE
TRUE RED
TRIM CAP

3" x 3" x 1/4" ALUMINUM
ANGLE MOUNTING CLIP

3" x 3" x 1/4" ALUMINUM
ANGLE PANEL FRAME

BRICK WALL

WEATHER BARRIER

CMU

3/8" x 4" EXPANSION BOLTS

2161 COMPLIANT

TYPICAL SECTION w/PANEL
NTS

SIGN B-1 on Panel

MANUFACTURE, CRATE, SHIP & CO-ORDINATE INSTALLATION OF
ONE (1) SET OF 39" CHANNEL LETTERS WITH RED LED INTERNAL
LIGHTING AS SHOWN

MESSAGE: ♥CVSpharmacy

MATERIALS:

CHANNELS CONSTRUCTED OF PRECOATED WHITE/ HUNTER RED
ALUMINUM WITH 5" DEEP .040 CHANNEL RETURNS & WHITE/ BRONZE
.063 BACKS

FACES OF 3/16" RED #2793 ACRYLIC BANDED WITH ONE INCH
WIDE TRUE RED TRIM-CAP MOLDING.

LIGHTING FROM AN INTERNAL SOURCE OF RED GE TETRA MAX
LED MODULES #GEMXRD-1, POWERED BY GE POWER SUPPLIES
#GEPS12-60U-NA (12VDC/60W) @ .7 AMP PER UNIT - 120 VOLT PRIMARY
NOTE: ALL WIRING & MATERIALS USED WILL U.L. APPROVED WITH
EACH LETTER LABELED

ELECTRICAL TO BE BROUGHT TO SIGN LOCATION BY OTHERS.
ONE 20 AMP 120 VOLT CIRCUIT REQUIRED FOR EACH SIGN.
TOTAL LOAD 1.2 AMPS (PRIMARY)

MOUNTING OF PANEL WITH PROVIDED 3/8" X 4" EXPANSION BOLTS AS
REQUIRED. (SEE TYPICAL SECTION).. ALL PENETRATIONS SEALED WITH
MASTER SEAL SEALANT.

SERVICE
NEON
SIGNS
INC

6611 IRON PLACE
SPRINGFIELD, VA.
22151
PHONE: (703) 354-3000
FAX: (703) 354-5810

CUSTOMERS NAME

#02216

♥CVS pharmacy

LOCATION

1001 York Rd
Towson, MD 21204

DRAWING #

12-19-299

DATE

12/18/19

SALESPERSON

Rick Pepper

This design is the property of Service Neon
Signs. Unauthorized use in whole or in part
is prohibited, violators will be prosecuted
in the fullest extent of the law.

This sign is intended to be installed in accordance
with the requirements of Article 600 of the National
Electrical Code and/or other applicable local codes.
This includes proper grounding and bonding of the sign.

APPROVALS


CUSTOMER

SALES

PRODUCTION

INSTALLATION

Site Overview

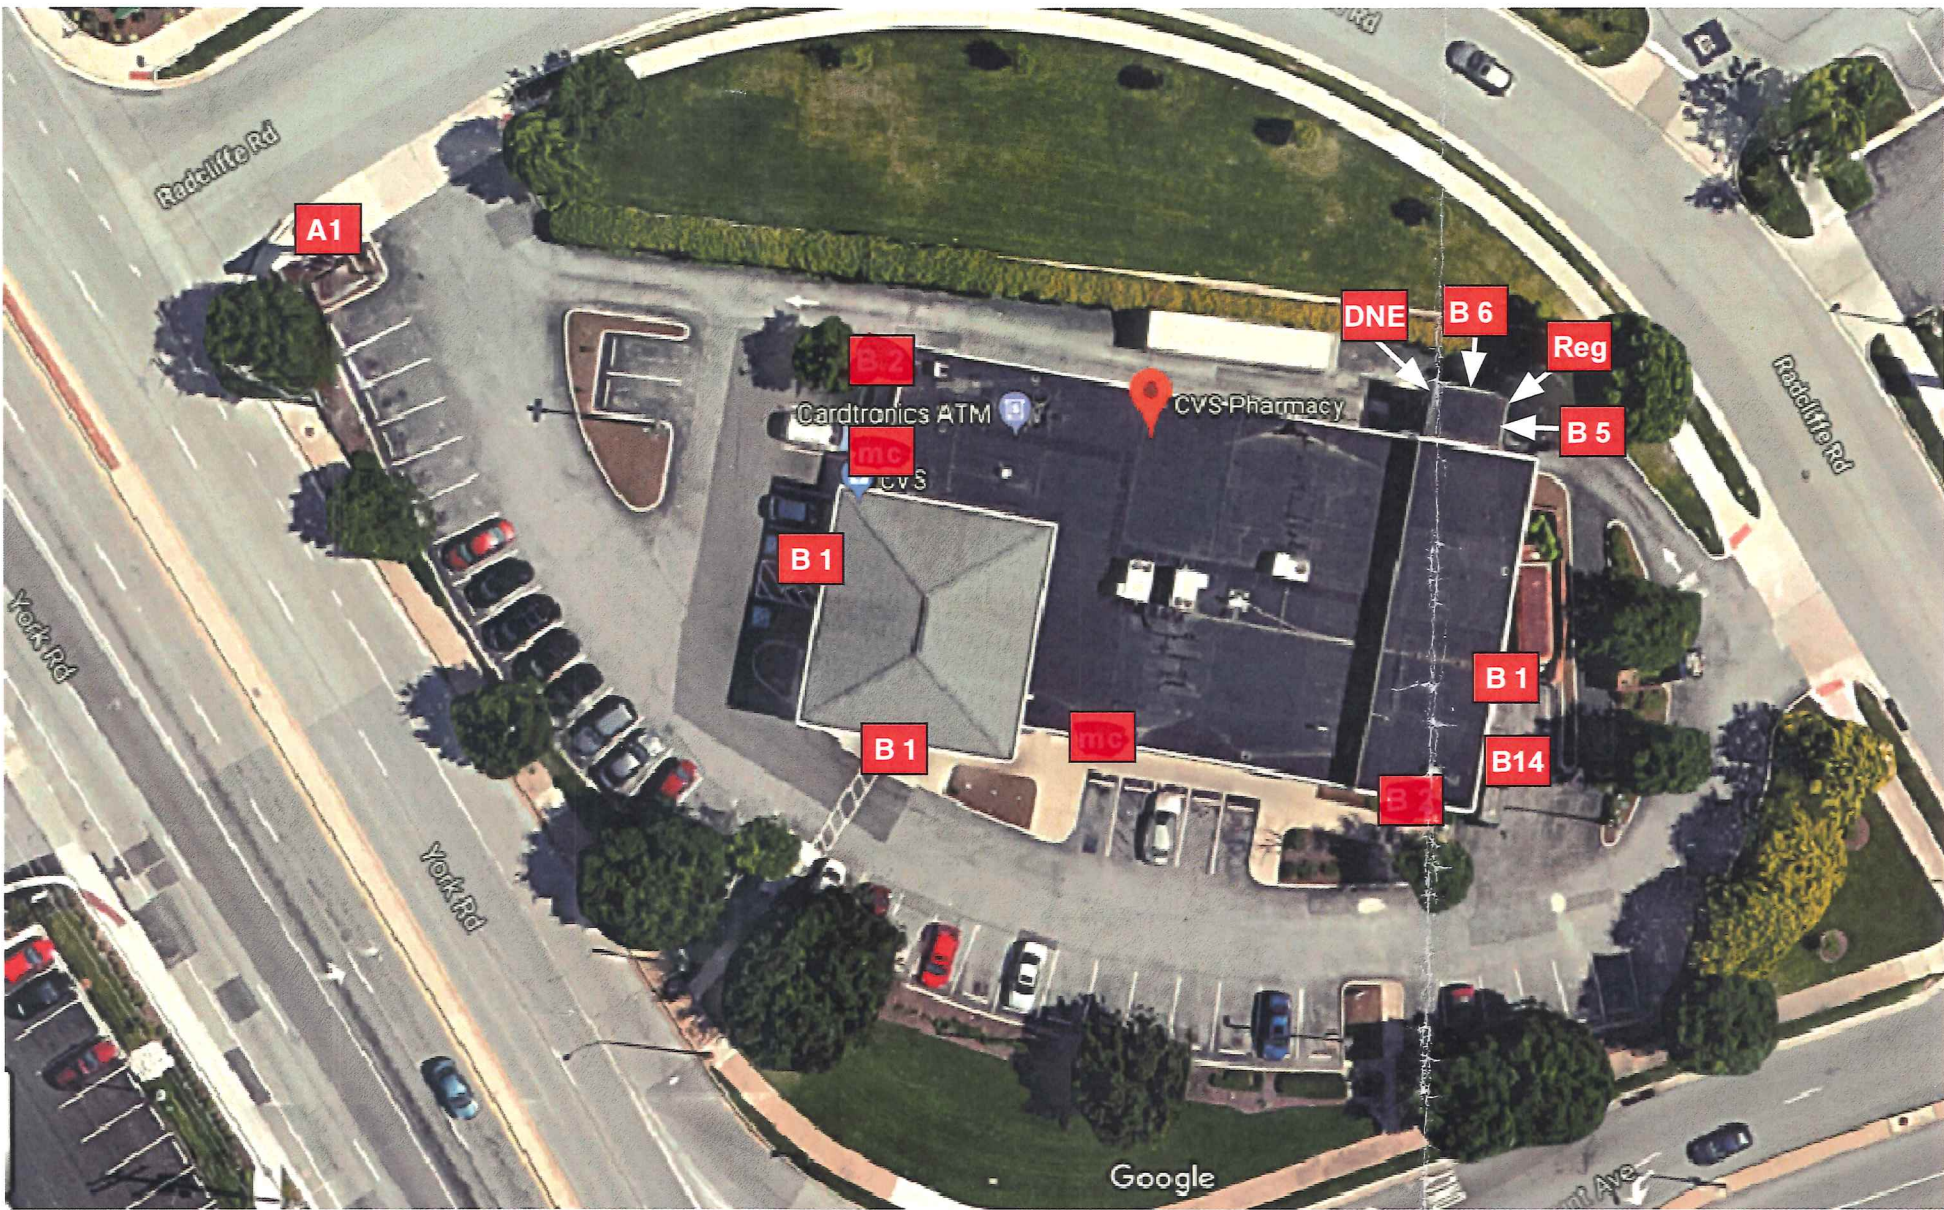

FREESTANDING SIGN

- A1 — Pylon Refurbish w/ Ancillary Cabinet - Qty 1

WALL SIGNS

- B1 — ♥CVSpharmacy - 39" - Qty 2
- B1 — ♥CVSpharmacy - 39" - Qty 1
on Panel (rear facade)

DIRECTIONAL SIGNS

- B5 — 9" drive-thru pharmacy
Non-Illuminated - Qty 1
Canopy Clearance vinyl letters included
- B6 — 9" drive-thru pharmacy
Non-Illuminated - Qty 1
- B14 — Receiving Door Sign - Qty 1
18" x 24"
- Reg — Regulatory Traffic Sign - Qty 1
30" x 20" - *full service only*
- DNE — DNE Traffic Sign - Qty 1
18" x 18"

**SERVICE
NEON
SIGNS
INC**

6611 IRON PLACE
SPRINGFIELD, VA. 22151
PHONE: (703) 354-3000
FAX: (703) 354-5810

CUSTOMERS NAME # 02216
♥CVS pharmacy

LOCATION
1001 York Rd
Towson, MD 21204

DRAWING # 12-19-299 DATE 12/18/19
SALESPERSON Rick Pepper

This design is the property of Service Neon Signs. Unauthorized use in whole or in part is prohibited, violators will be prosecuted in the fullest extent of the law.
This sign is intended to be installed in accordance with the requirements of Article 600 of the National Electrical Code and/or other applicable local codes. This includes proper grounding and bonding of the sign.

APPROVALS
CUSTOMER _____
SALES _____
PRODUCTION _____
INSTALLATION _____

A1

Pylon Refurbish

EXISTING




PROPOSED




Description of Work


- Clean and Repaint 10" Steel Supports
- Replacement Faces: Constructed of 3/16" - #7328 White Acrylic Sheet with Applied #3630 Cardinal Red Vinyl
- Remove Existing EMB & Replace with a New D/F Ancillary Cabinet
- Conversion of Internal Lighting to LEDs with GE *LineFit* LED Lighting System

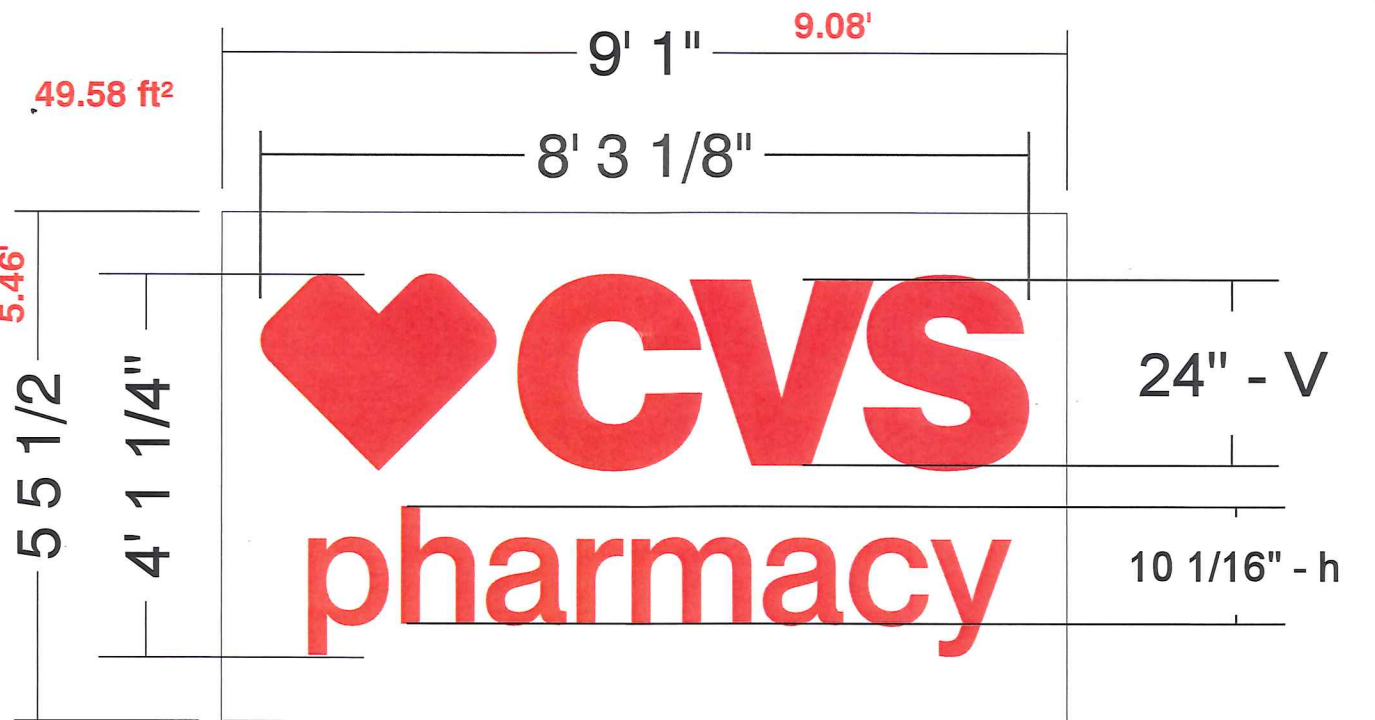

Replacement Faces (Active Area)

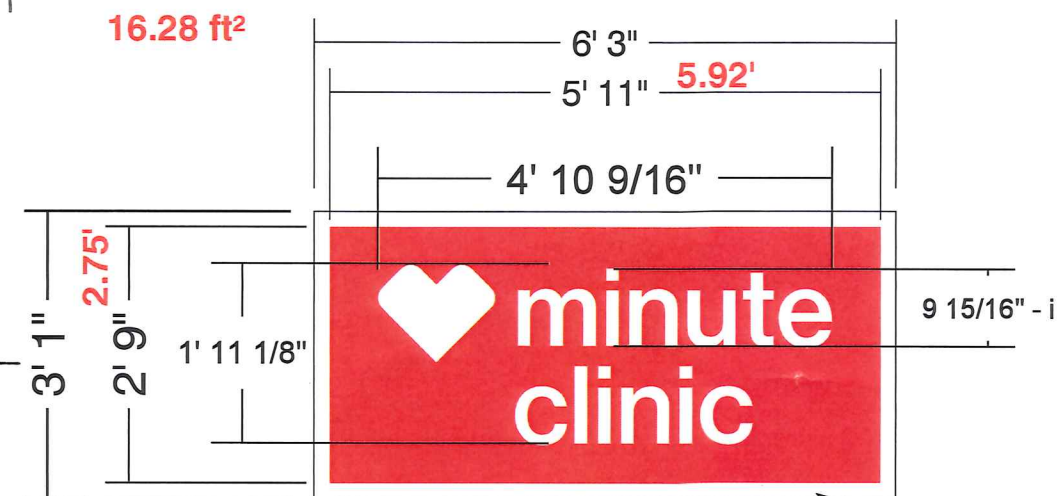

New Ancillary Cabinet

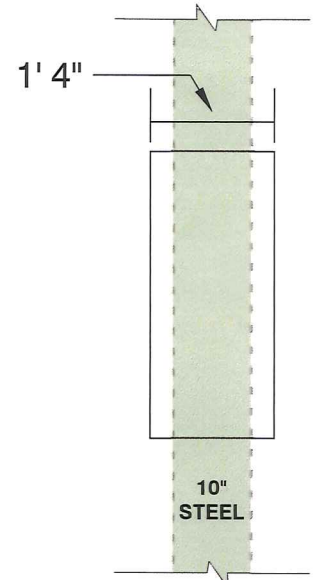

SCALE: 1/2" = 1'

**SERVICE
NEON
SIGNS
INC**

6611 IRON PLACE
SPRINGFIELD, VA. 22151
PHONE: (703) 354-3000
FAX: (703) 354-5810

CUSTOMERS NAME

#02216

CVS pharmacy

LOCATION

1001 York Rd
Towson, MD 21204

DRAWING #

12-19-299

DATE

12/18/19

SALESPERSON

Rick Pepper

This design is the property of Service Neon Signs. Unauthorized use in whole or in part is prohibited, violators will be prosecuted in the fullest extent of the law.

This sign is intended to be installed in accordance with the requirements of Article 600 of the National Electrical Code and/or other applicable local codes. This includes proper grounding and bonding of the sign.

APPROVALS

CUSTOMER _____
SALES _____
PRODUCTION _____
INSTALLATION _____