
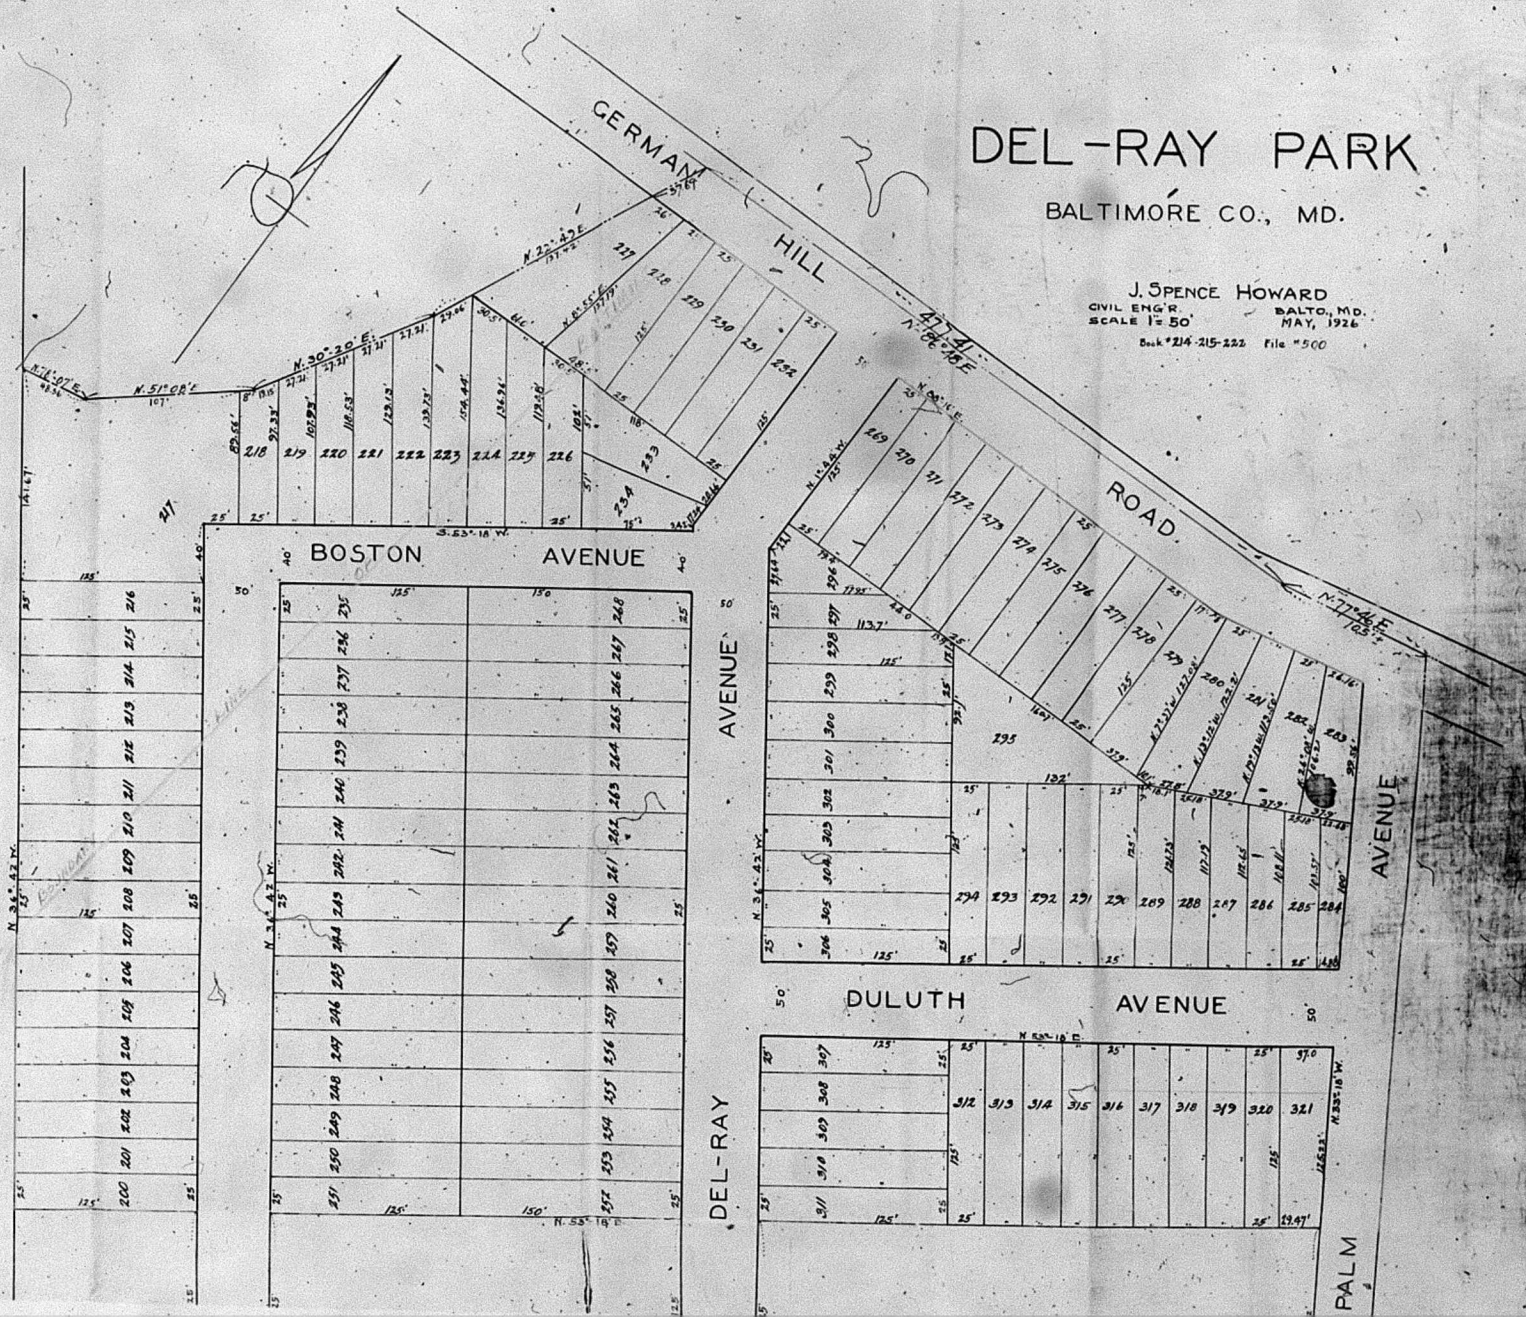
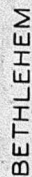


DEL-RAY PARK







BALTIMORE CO., MD.

J. SPENCE HOWARD
CIVIL ENGR. BALTO., MD.
SCALE 1" = 50' MAY, 1926

Book # 214-215-222 File # 500

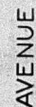


AV

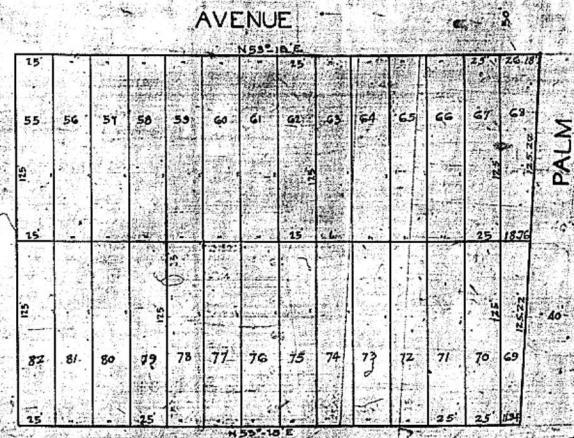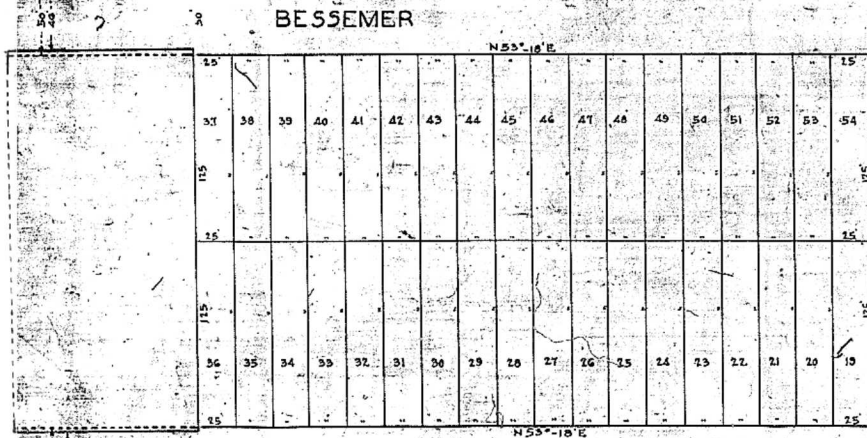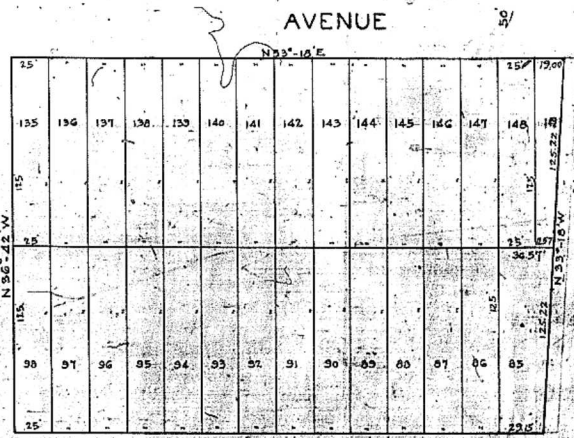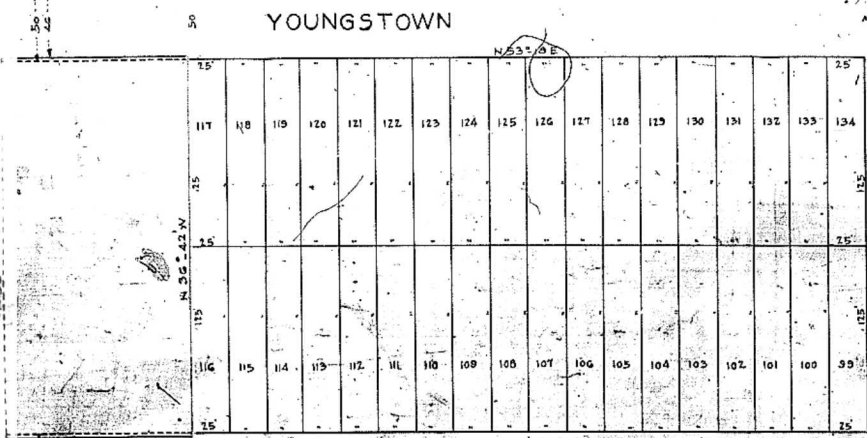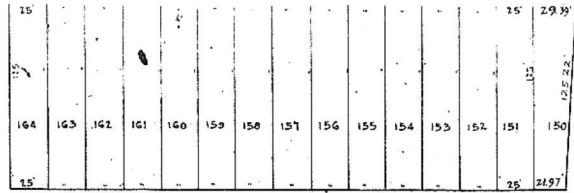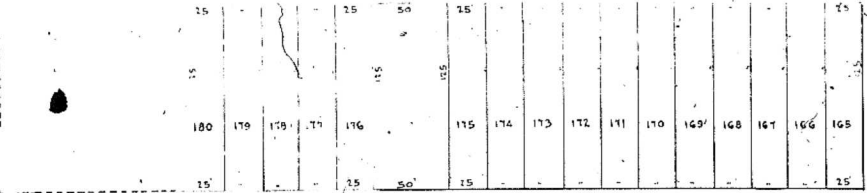

BETHLEHEM

DELRAY

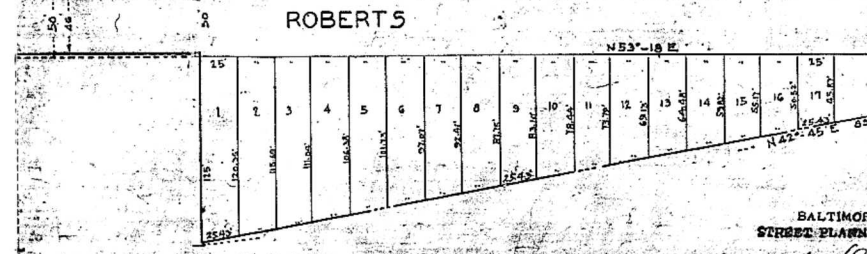


DEL-RAY PARK

BALTIMORE COUNTY MD

BALTIMORE COUNTY
STREET PLANNING COMMISSION
APPROVED (197-23 197-5)
John Fisher
William
Robert R. Price

J. SPENCE HOWARD
CIVIL ENGINEER
BALTO MD
JULY - 1952
SCALE 1" = 50'
FILE # 500

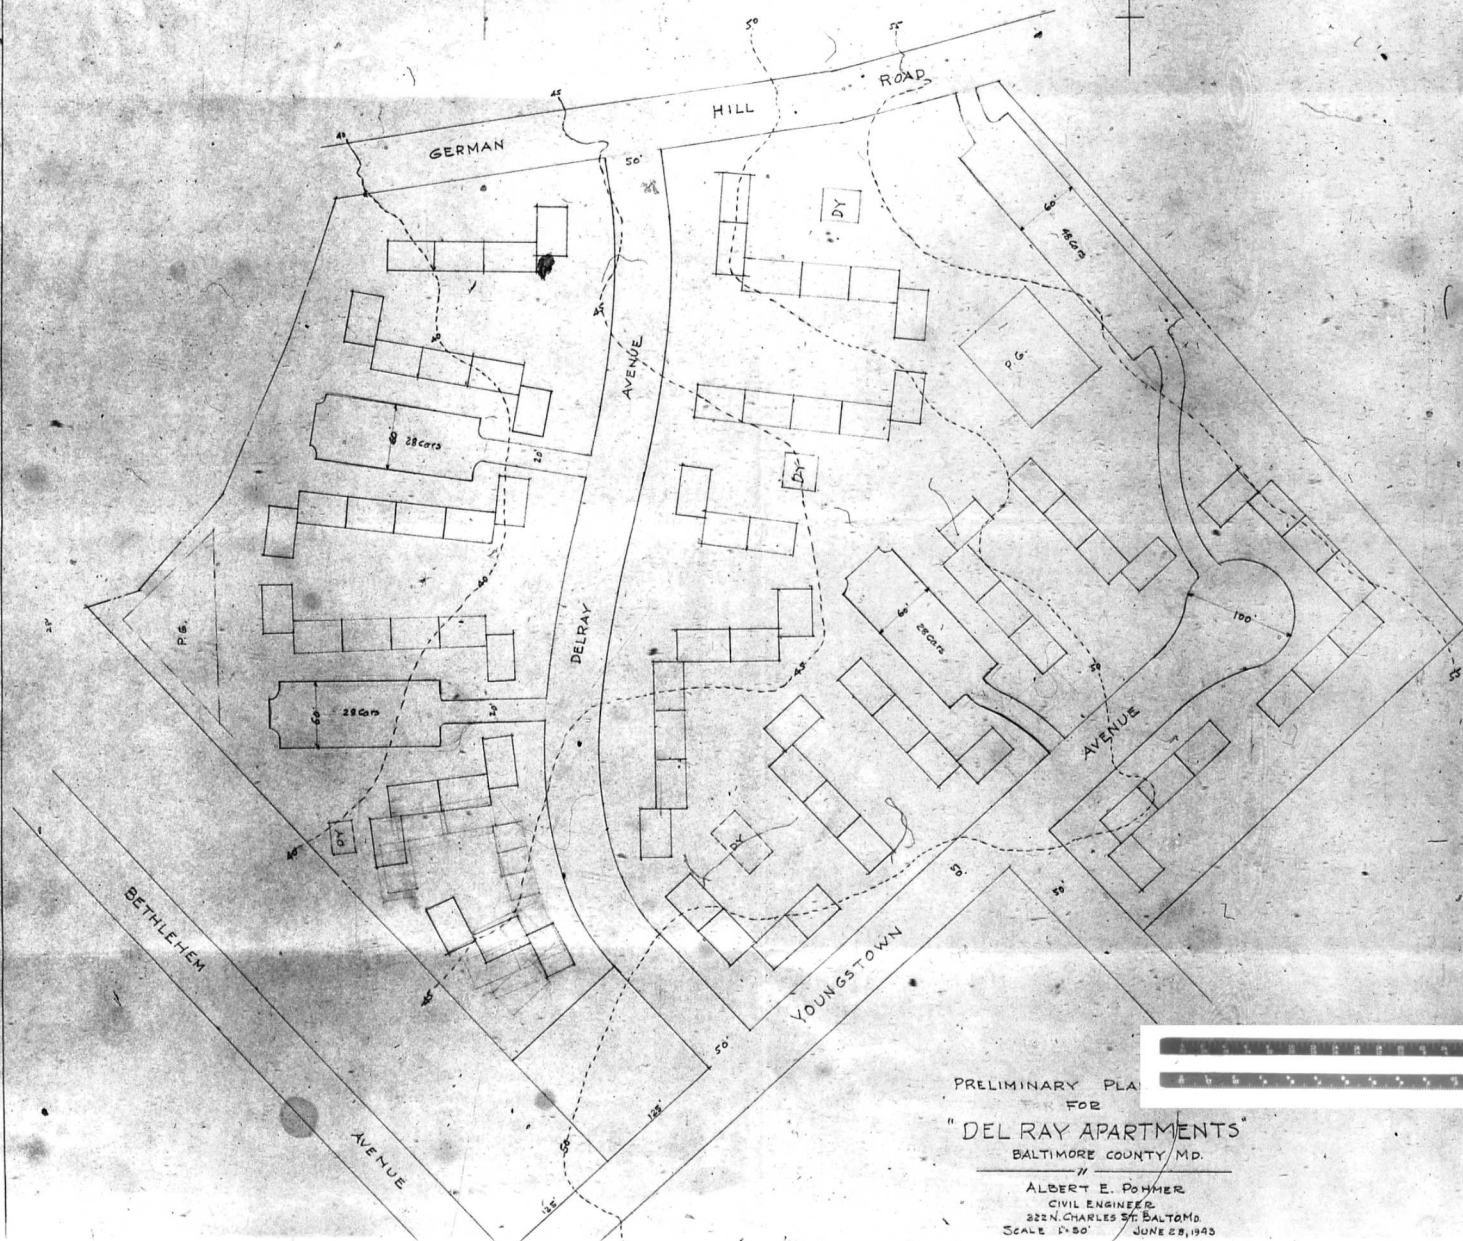

PRELIMINARY PLAN
FOR

"DEL RAY APARTMENTS"
BALTIMORE COUNTY, MD.

ALBERT E. POMMER
CIVIL ENGINEER
2221 CHARLES ST. BALTIMORE
SCALE 1"=50' JUNE 28, 1943