


LORELEY BEACH ROAD

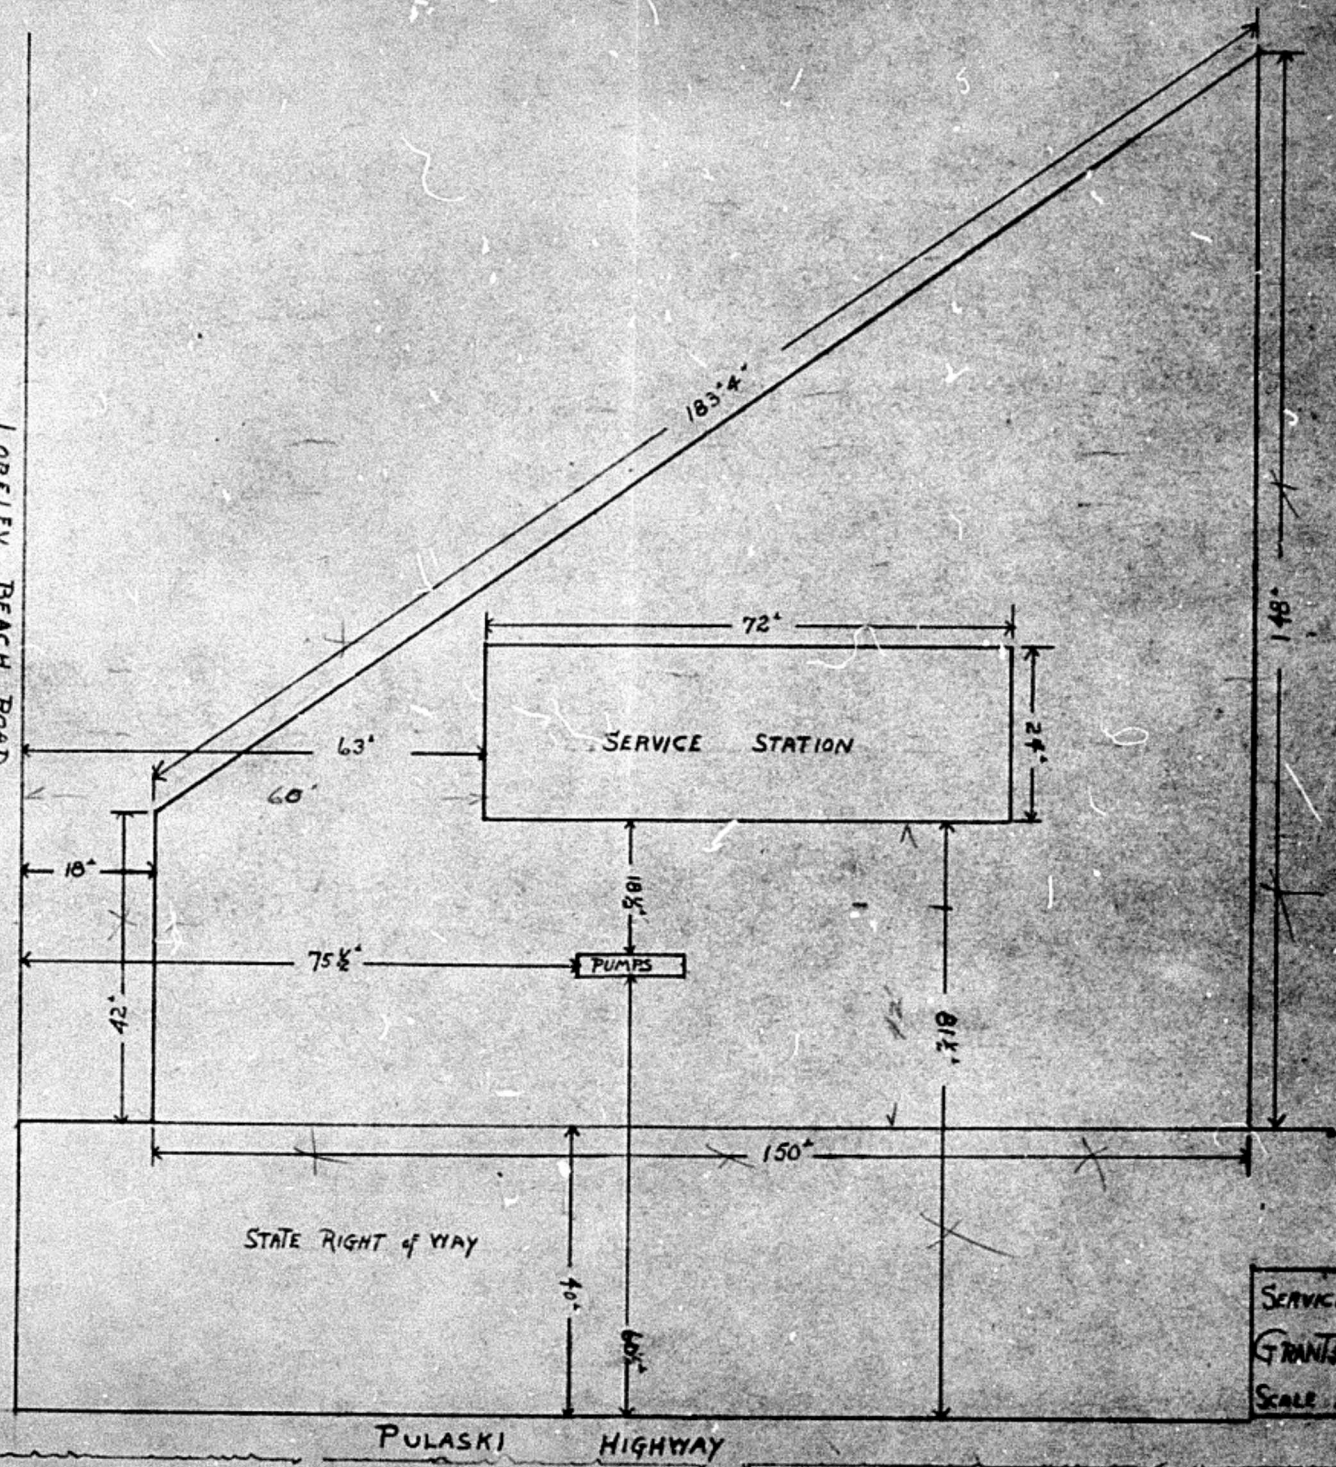

SERVICE STATION
GRANT & GOSNELL
SCALE 1/4" = 1'