




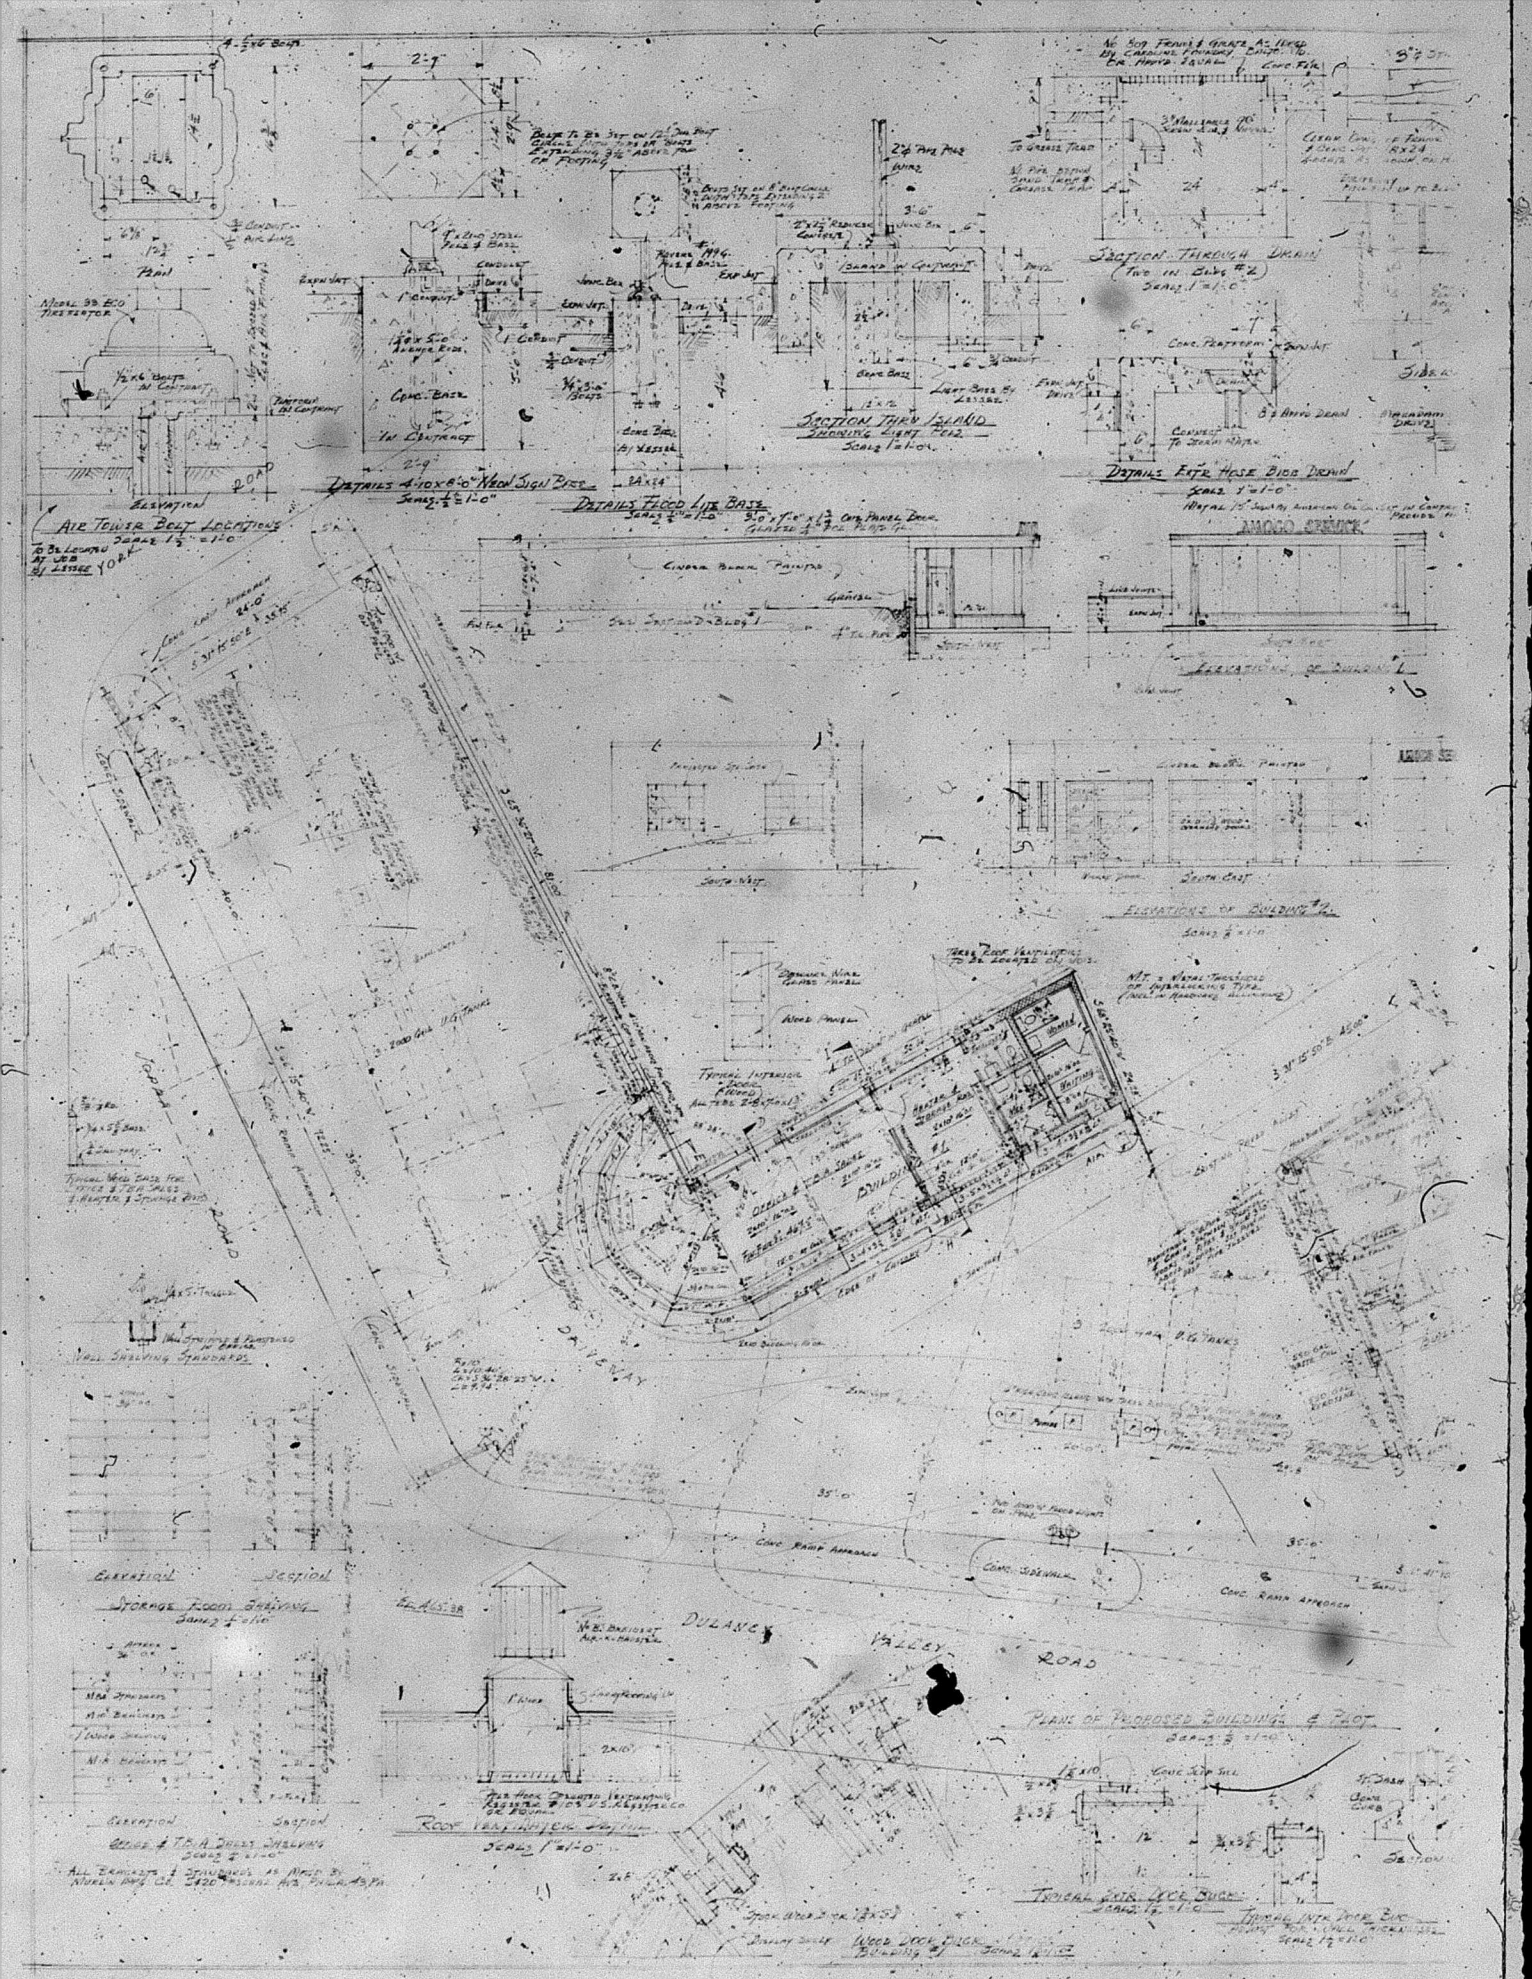

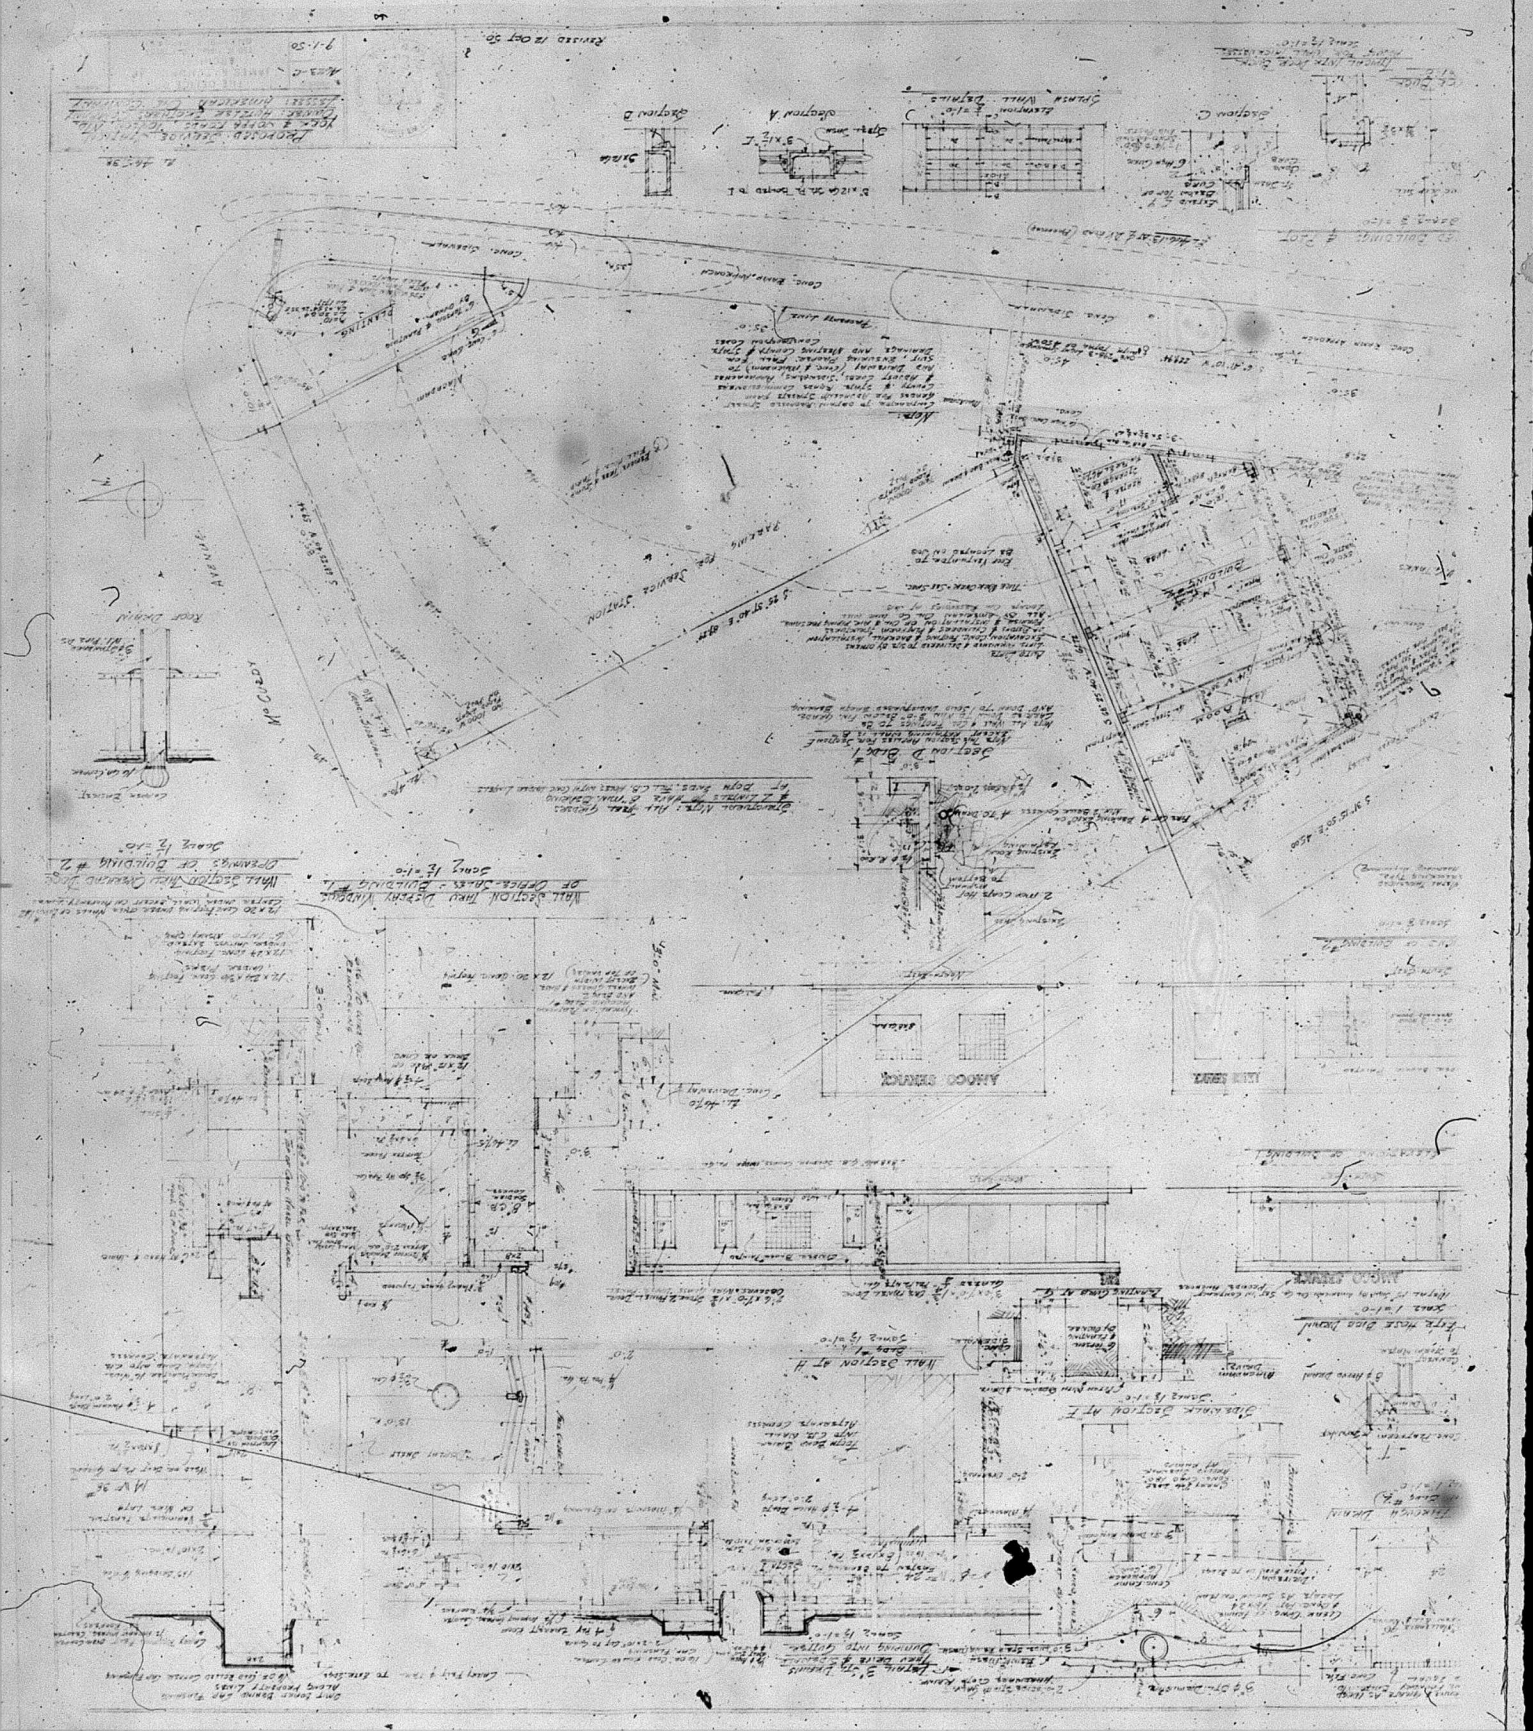

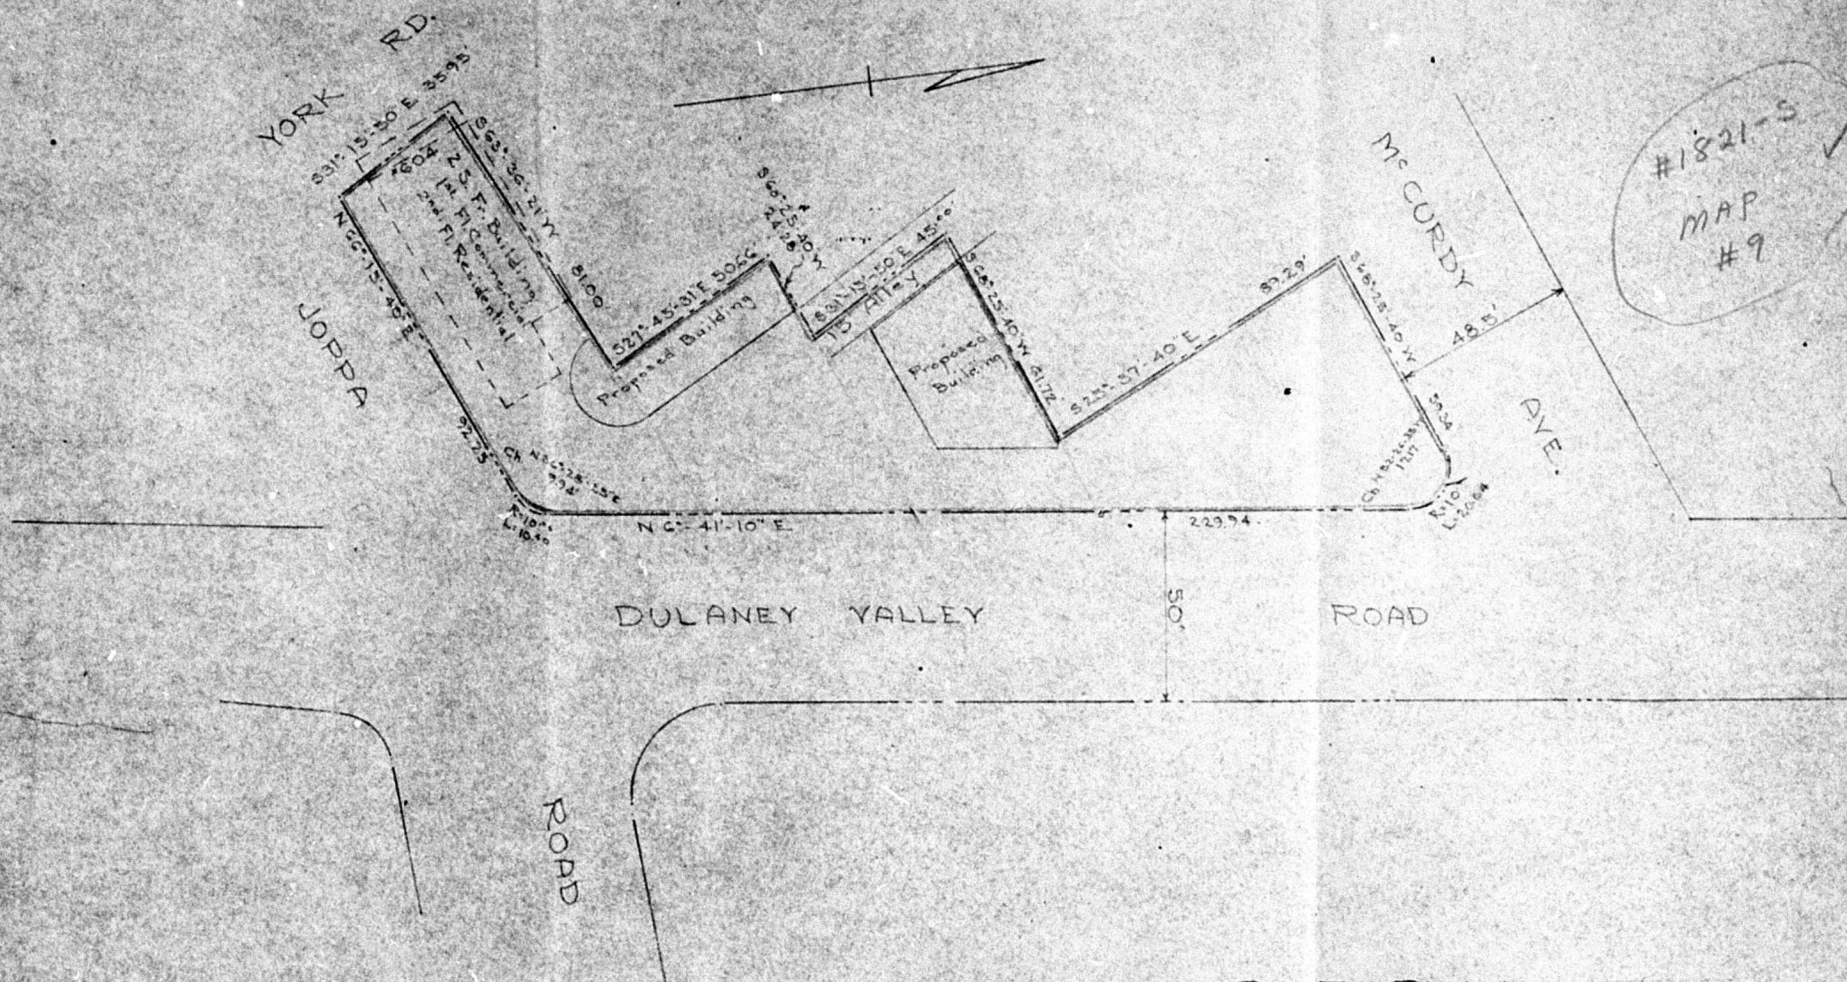

PLOT PLAN
TO ACCOMPANY PETITION
FOR SPECIAL PERMIT.

GEORGE WILLIAM STEPHENS, JUNIOR
AND ASSOCIATES
Engineers
TOWSON 4, MARYLAND

TOWSON
Scale 1" = 30'

MARYLAND
Sept. 15, 1950.