

June 1, 1951

\$45.00

RECEIVED of C. Edward Jones, Attorney for Harde
Homes, Incorporated, petitioner, the sum of Forty Five
(\$45.00) Dollars, being cost of petition for reclassification,
advertising and posting of property.


Zoning Commissioner


Reading:

Monday, June 18, 1951

at 10:00 a.m.

303 Washington Avenue

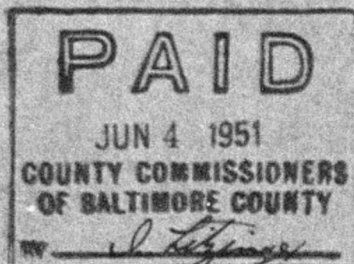

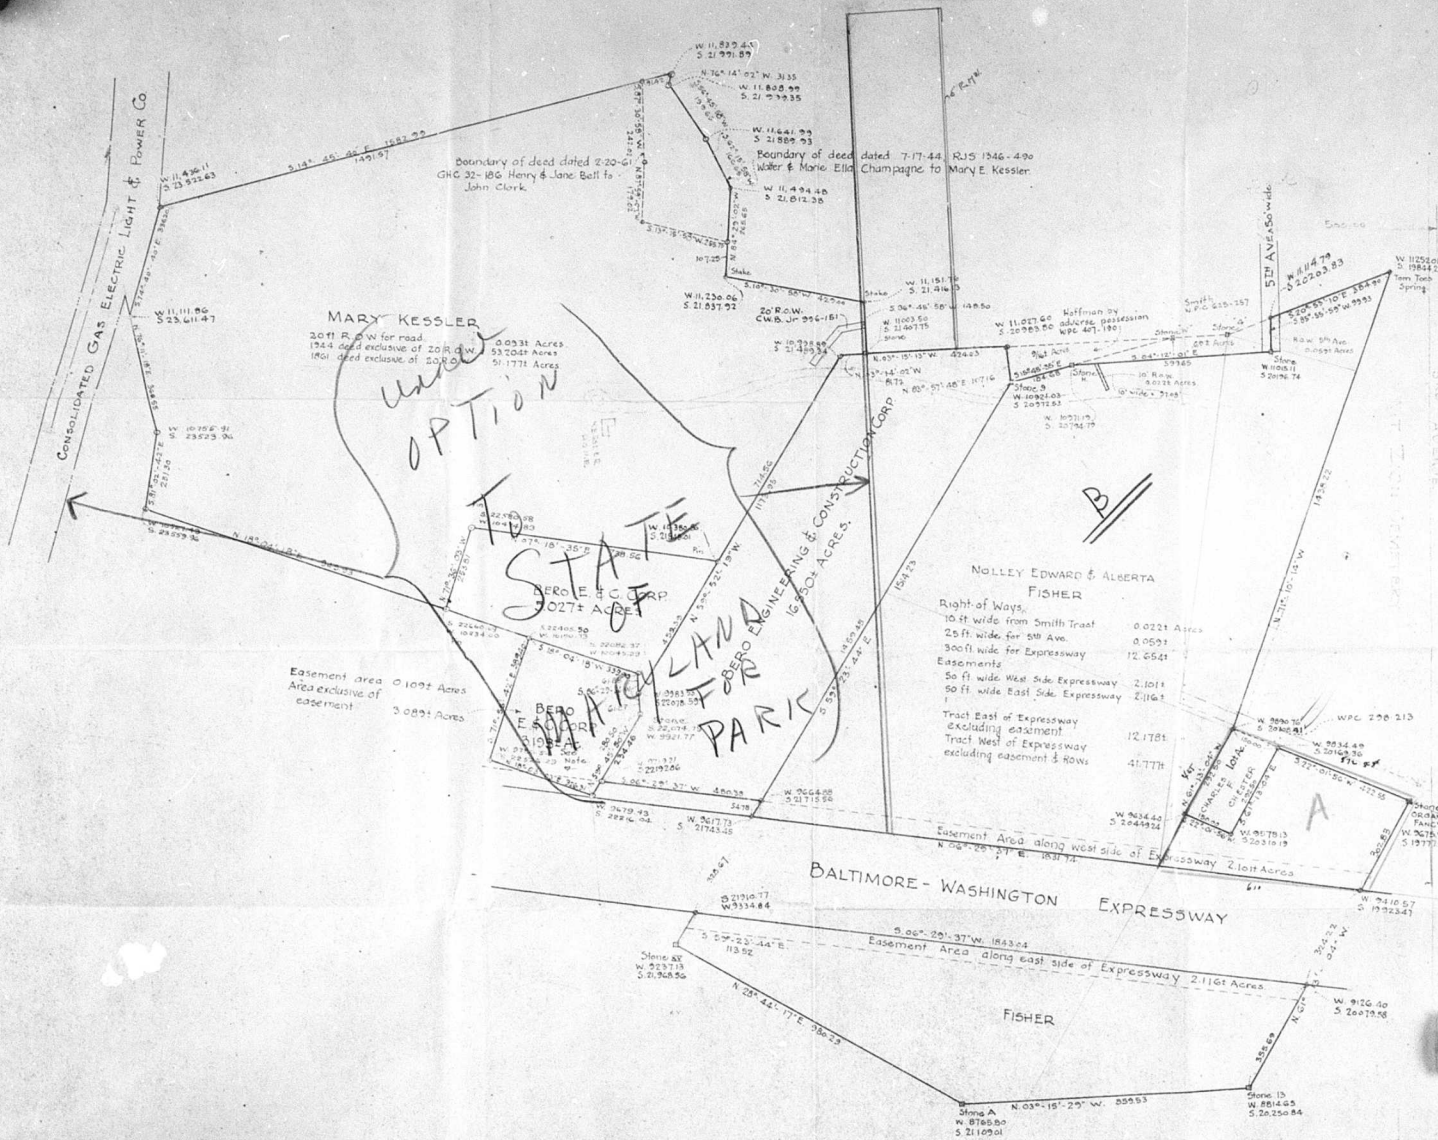

PLOT PLAN

MARDO HOMES, INCORPORATED
2 W UNIVERSITY PARKWAY
BALTIMORE 18, MARYLAND
R BROOKE MAXWELL & ASSOCIATES
1114 REISTERSTOWN ROAD
PIKESVILLE 8, MARYLAND

Rev. 2 Areas added to Kessler Tract, added 5-15-51 AHK
Rev. 1 Area of Easement in Bero Tract added 5-15-51 AHK

SCALE: 1" = 200'
MAY 16, 1951

3 - B - 41