


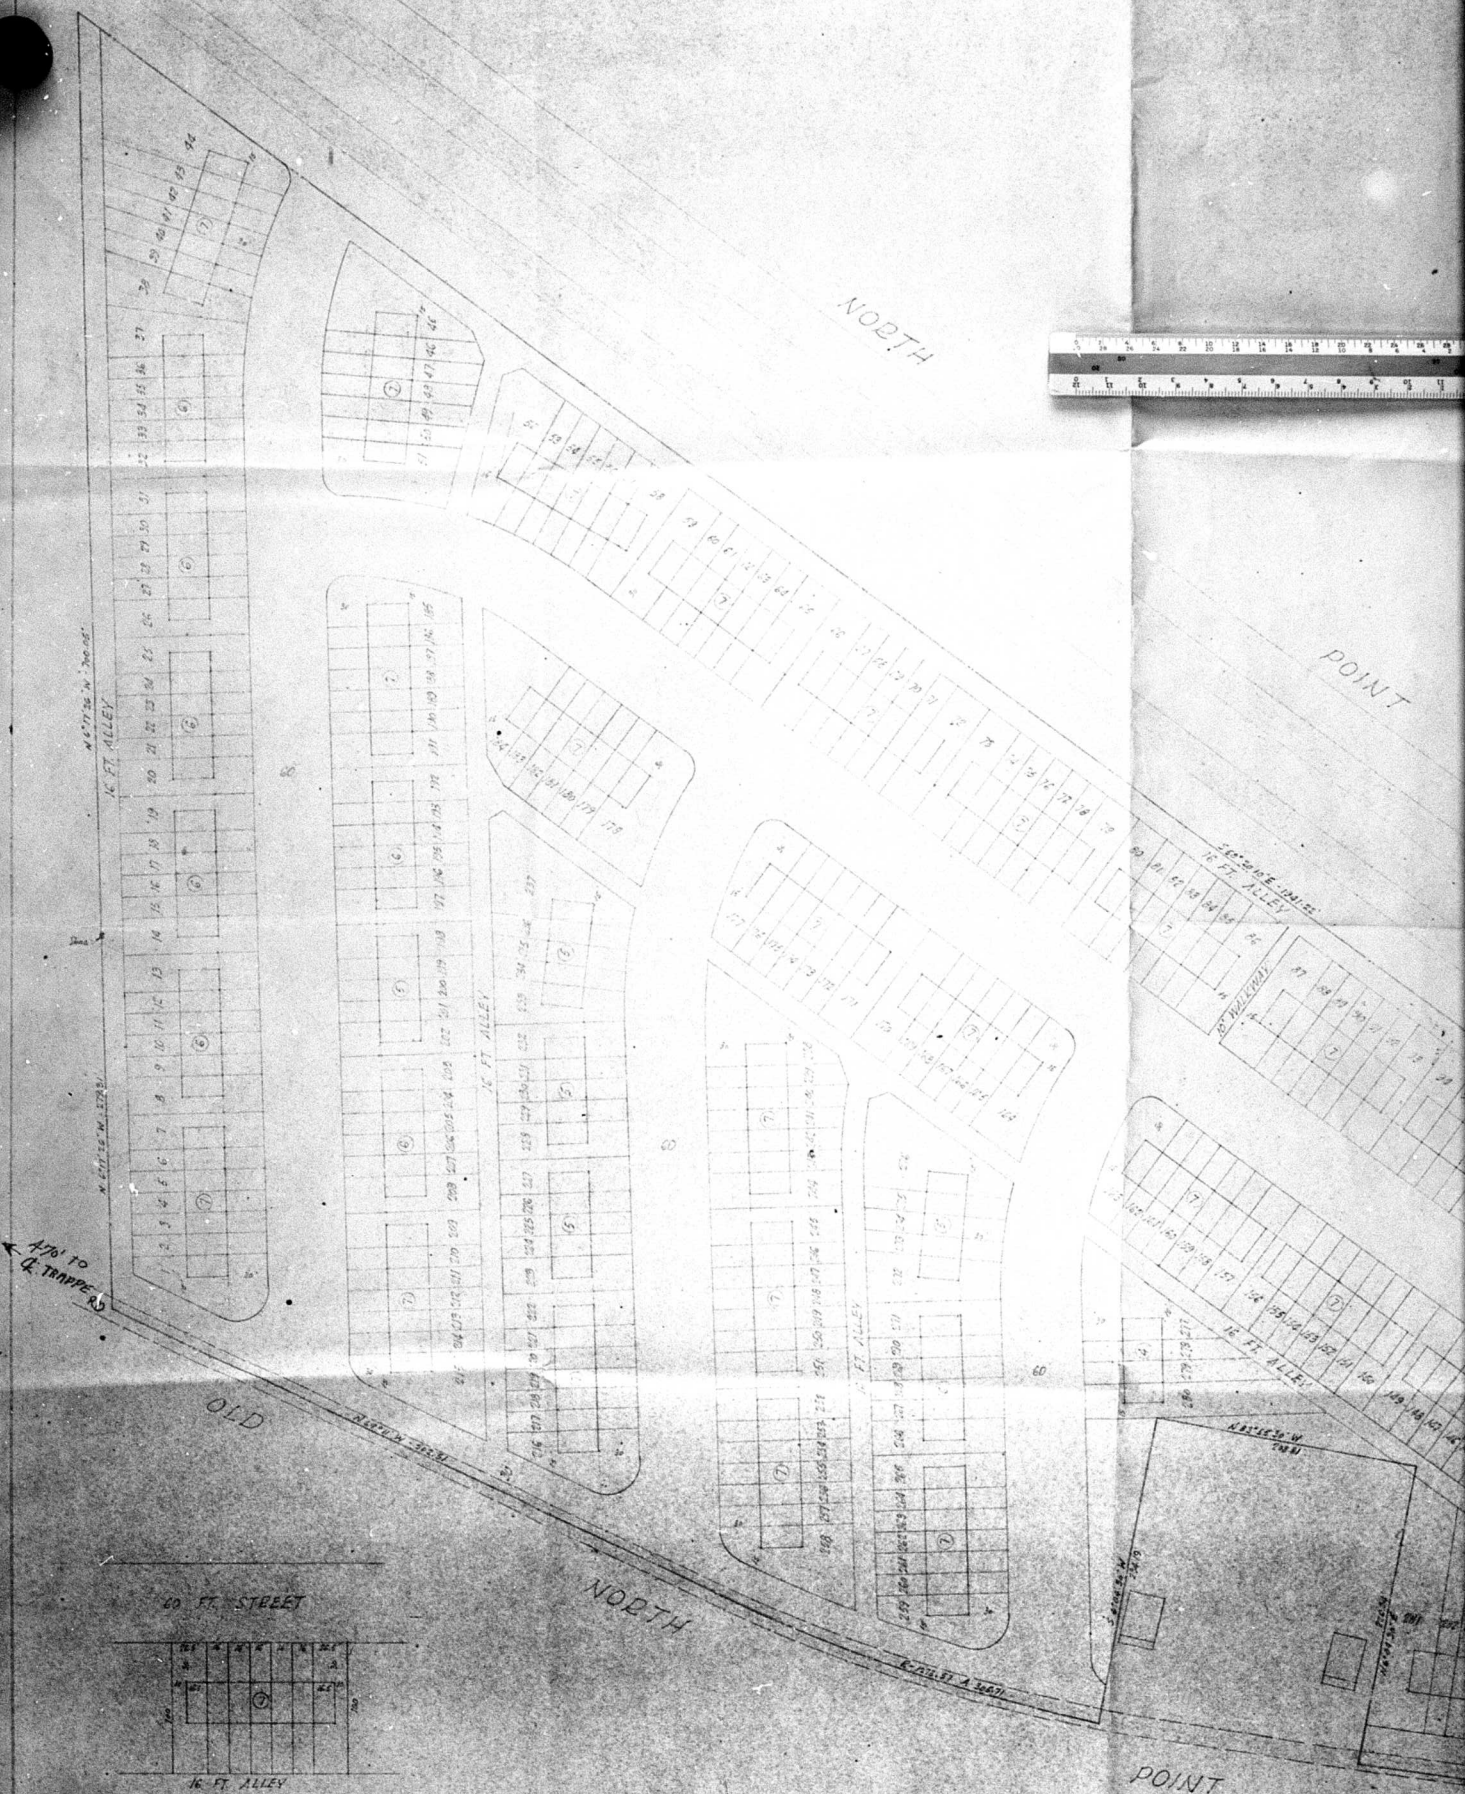

170' TO
Q. TRAPPE RD


20 FT. STREET



TYPICAL PLOT PLAN
SCALE: 1"=50'



NORTH

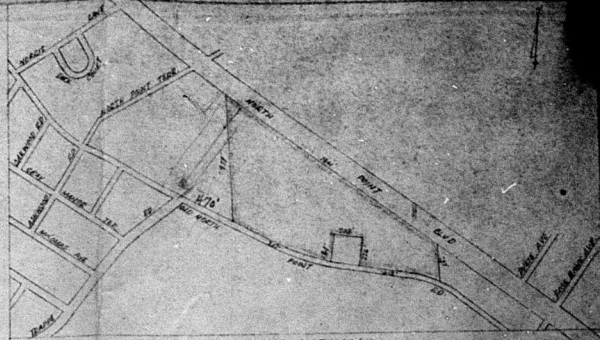

LOCATION PLAN
SCALE 1" = 500'

750
250
500
1500

807
207
607
1630

807

470
807
1277

775
750
1225

PRELIMINARY PLAN
SUBDIVISION OF
NORTH POINT MANOR

15TH ELECT. DIST. BALTO. CO. MD.

SCALE 1" = 50'

DECEMBER 10, 1951

THOMPSON, DUFF & WATSON
ENGINEERS & ARCHITECTS
Fidelity Trust Building
New York 17, N.Y.

NOTE: Bearings are taken on U.S.C. & G. System.

POINT

BLVD.

2187

POINT

ROAD