


Manager


PAID
MAR 13 1952
JOINT COMMISSIONERS
OF BALTIMORE COUNTY
BY C. W. [illegible]

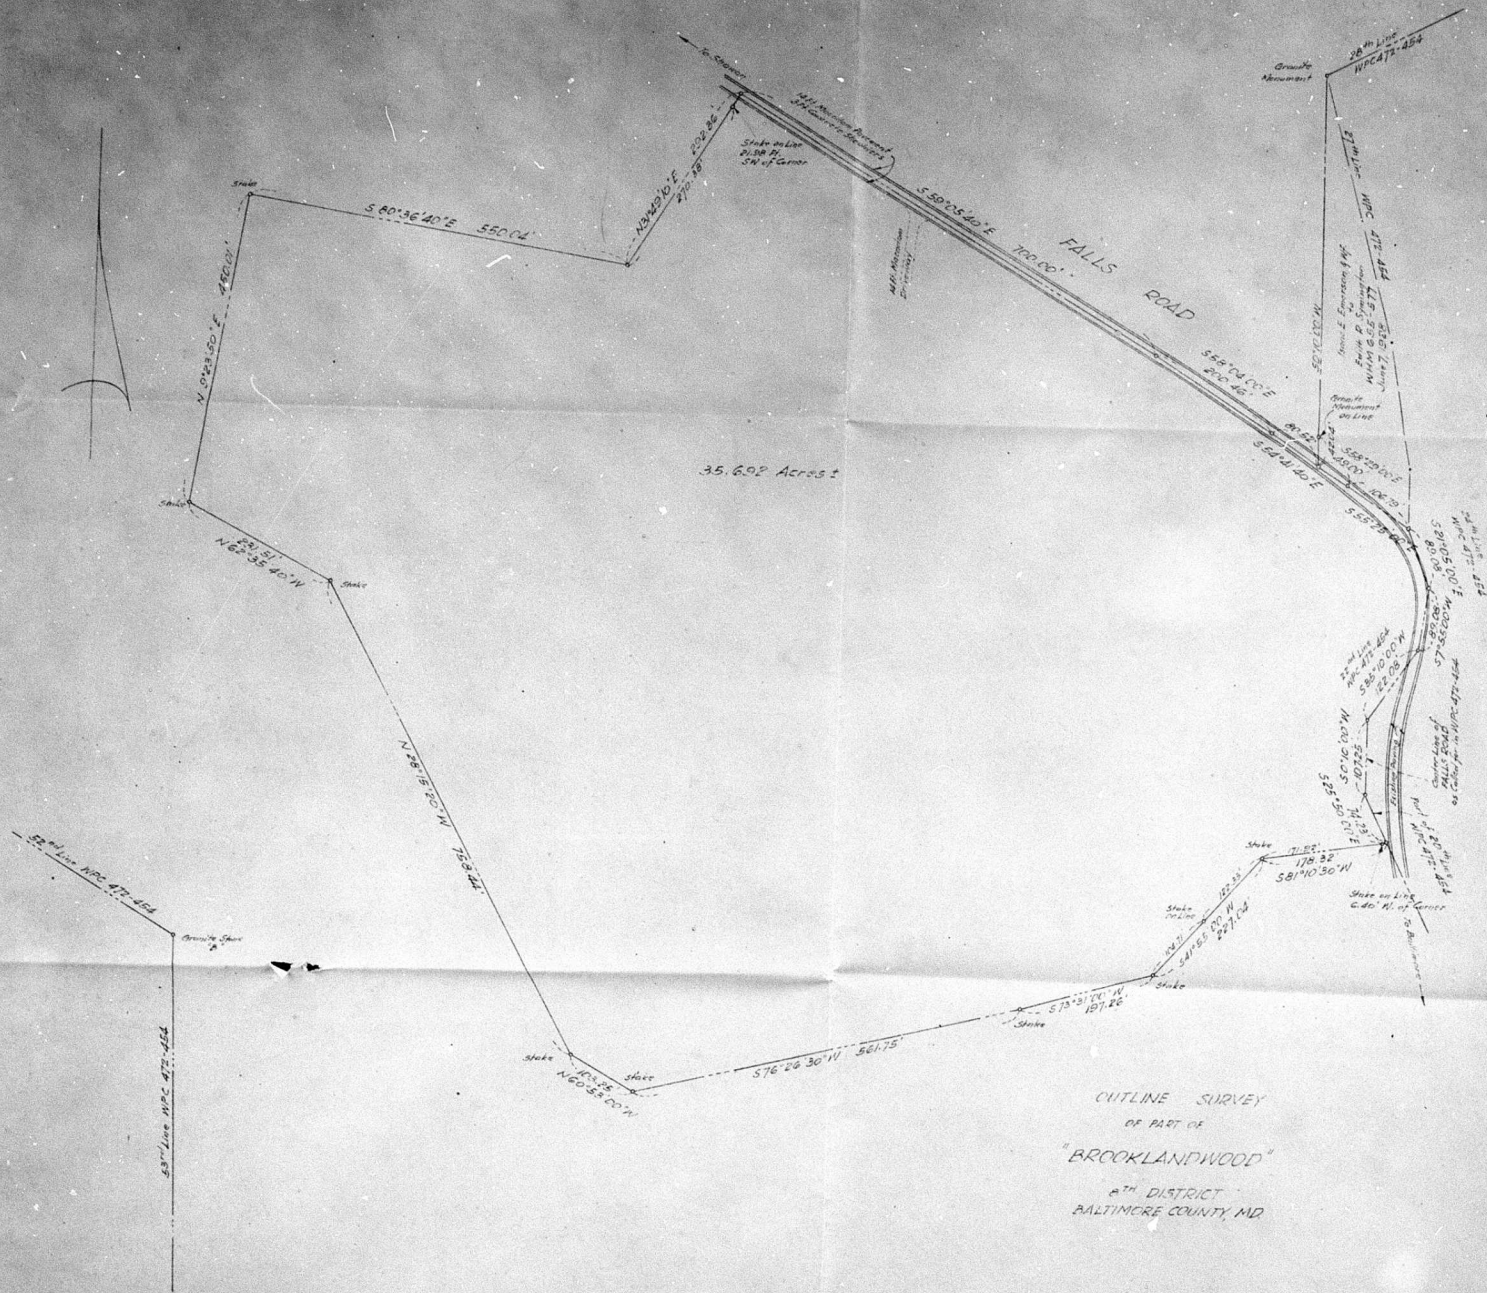


OUTLINE SURVEY
OF PART OF
"BROOKLANDWOOD"
27TH DISTRICT
BALTIMORE COUNTY, MD

APPROVED PLAN

Drawn by HEW
Checked by DWP
Date Mar 22 1952

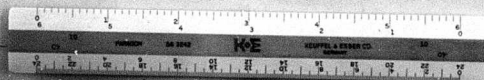

ALBERT E. POHMER
REGISTERED ENGINEER & LAND SURVEYOR
OFFICE: 833 PARK AVE. BALTO., MD.
SCALE 1" = 100' ISSUED Mar. 24, 1952

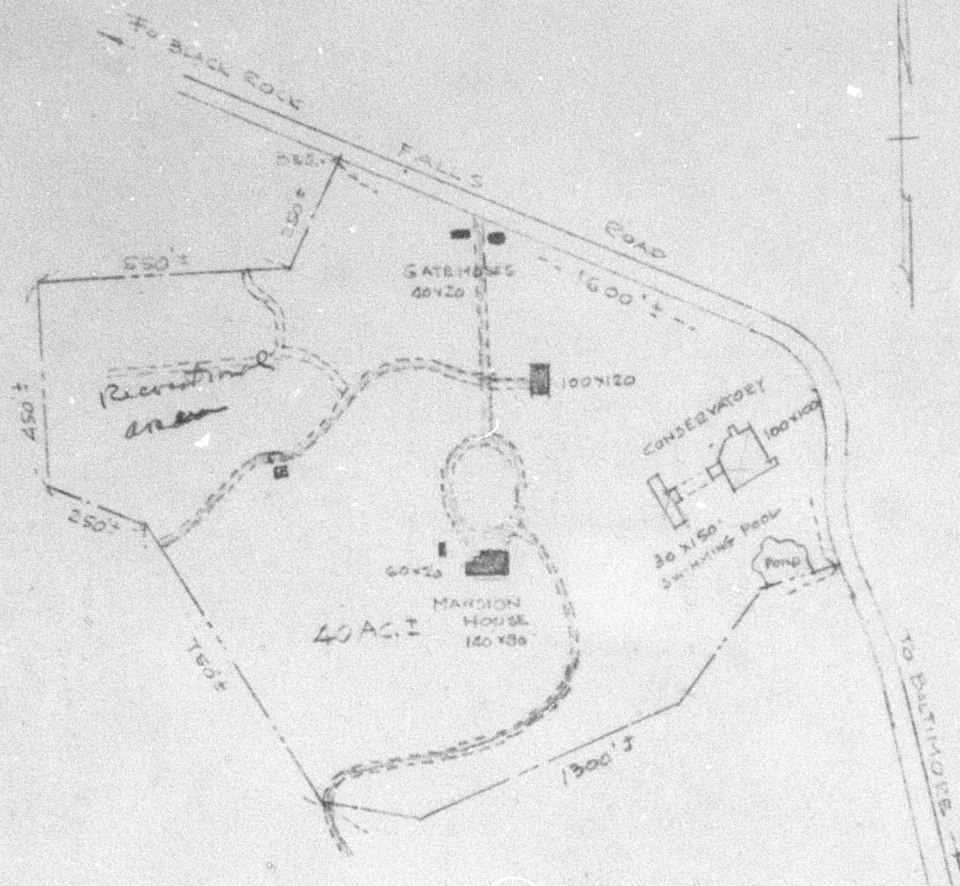

Plat showing property to be acquired by
The Boys' School of St. Paul's Parish.

ALBERT E. POMMER
SURVEYOR & CIVIL ENGINEER

833 Park Avenue, Baltimore 1, Md.
Scale: 1" = 400' Issued: 3-10-52.

