


PAID
APR 16 1952
COUNTY COMMISSIONERS
OF BALTIMORE COUNTY
V. Waigold

APPROVED

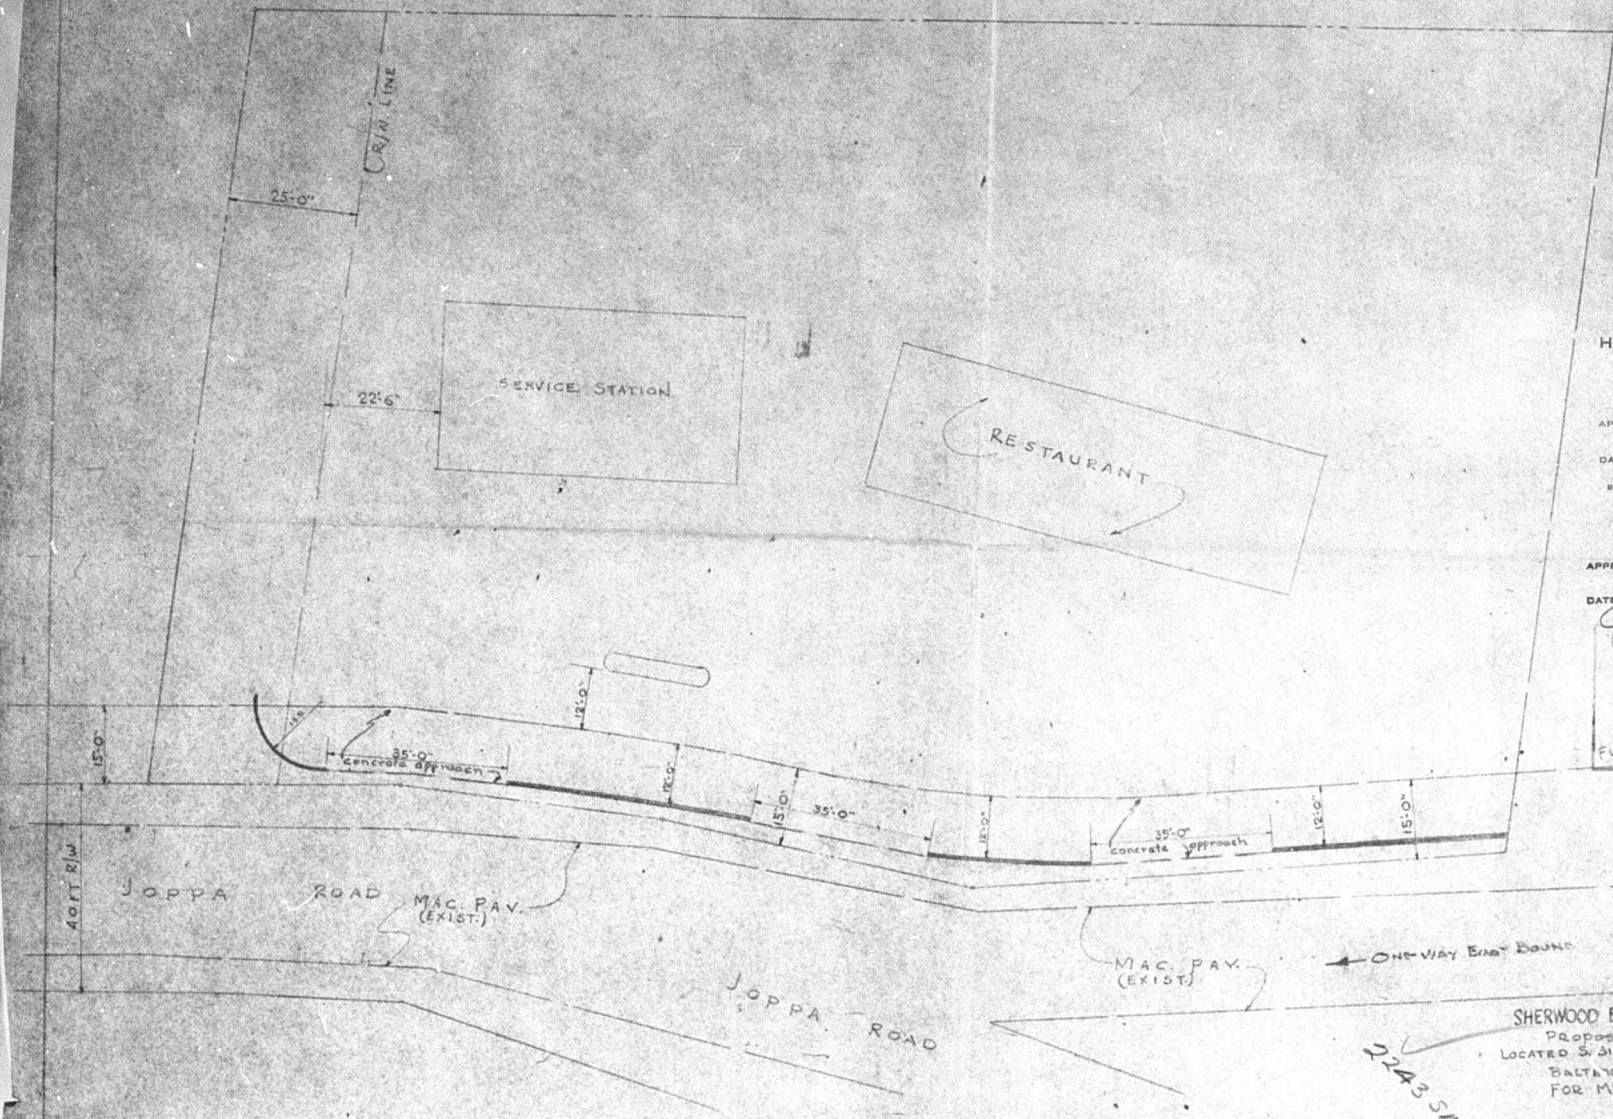

HIGHWAYS DEPARTMENT OF
BALTIMORE COUNTY
CHANNELIZATION
APPROVED: *J. L. G. Smith*
ROAD ENGINEER
DATE: *July 8th 1952*
APPROVED FOR CHANNELIZATION ONLY
SUBJECT TO GRADING & DRAINAGE STUDY

APPROVED: *E. O. G. Smith*
DISTRICT ENGINEER S.E.C.
DATE: *July 9th 1952*

~~INITIALLY~~ APPROVED
BALTIMORE COUNTY
PLANNING COMMISSION
B. W. Williams
JUL 9 1952
FUTURE WIDENING

SHERWOOD BROTHERS INCORPORATED
PROPOSED SERVICE STATION
LOCATED S. SIDE JOPPA RD. AT HARFORD RD.
BALTIMORE COUNTY, MARYLAND
FOR MR. JOHN E. SCHUELOER
SCALE 1/8" = 1'-0"

2243 SA