
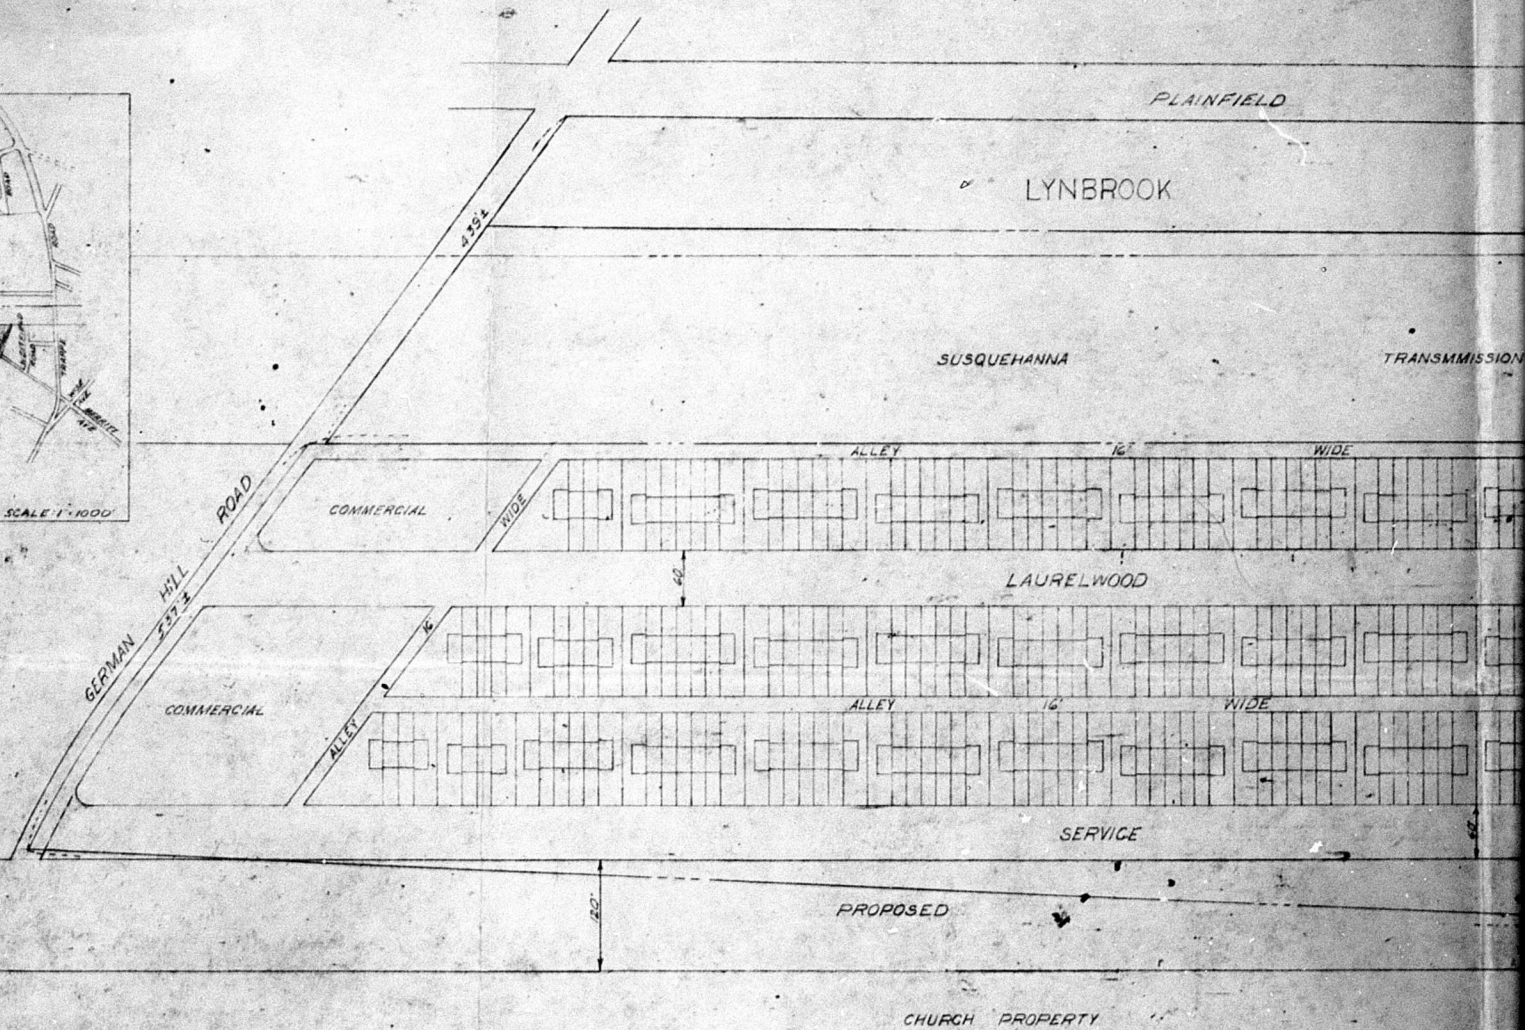


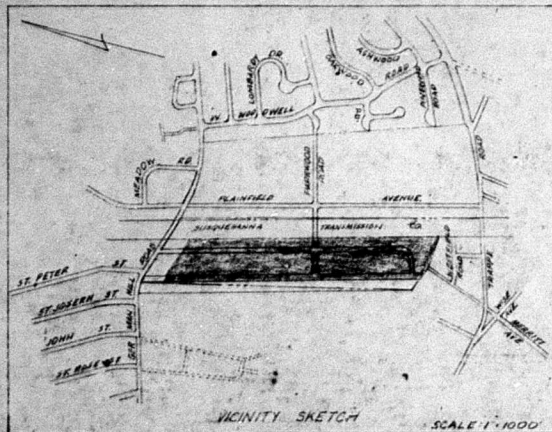

GROUP HOMES

NOTES:

SETBACK ON ALLEYS AND PROPERTY
LINES 10 FEET, SIDE STREET 15 FEET
MINIMUM FRONT BUILDING LINE 60 FEET
FROM CENTERLINE
END HOUSE 16.33' X 31.50' ALL OTHERS 16' X 28'
20 FEET BETWEEN GROUPS
60 GROUPS
393 HOUSES
36 ACRES ±

LAURELY
TWELFTH ELECTION DIST.
COUNTY, MARLAN
PROPOSED GROUP



Wm. M. Hays

AVENUE

SOUTHBROOK
GROUP HOMES

TRANSMISSION

COMPANY

OF

MARYLAND

2963'±

ALLEY

16'

WIDE

ROAD

ROAD

62'

PARKWOOD

ALLEY

16'

WIDE

ROAD

MERRITT

BOULEVARD

2927'±

414'±

ROAD 20' WIDE

2965'


MERRITT HOMES
GROUP HOMES

LAUREL WOOD


TWELFTH ELECTION DISTRICT OF BALTIMORE
COUNTY, MARYLAND
PROPOSED GROUP HOMES

NOTE:

FOR PURPOSE OF ZONING ONLY

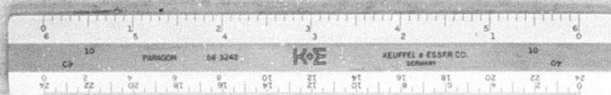


WILLIAM M. MAYNADIER
SURVEYOR
COURT HOUSE, TOWSON
SCALE 1"=100' DATE MARCH 1962

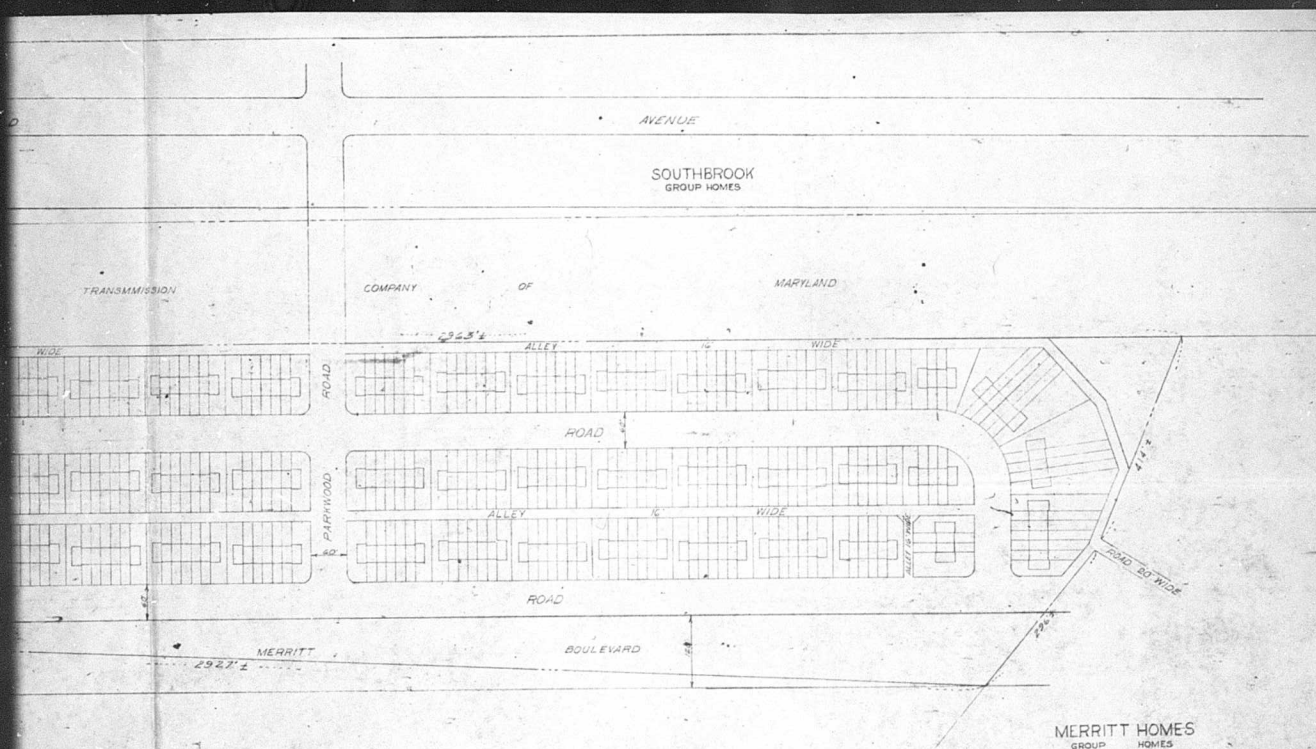

LAUREL WOOD
TWELFTH ELECTION DISTRICT OF BALTIMORE
COUNTY, MARYLAND
PROPOSED GROUP HOMES

NOTE:
FOR PURPOSE OF ZONING ONLY

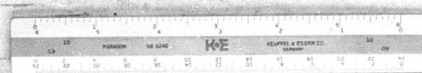

WILLIAM M. AMYADIER
SURVEYOR
COURT HOUSE, TOWSON, MD.
SCALE 1"=60' DITZ MINOR