


PAID
MAR 10 1953
COUNTY COMMISSIONERS
OF BALTIMORE COUNTY
BY *Theresa Lefkowitz*

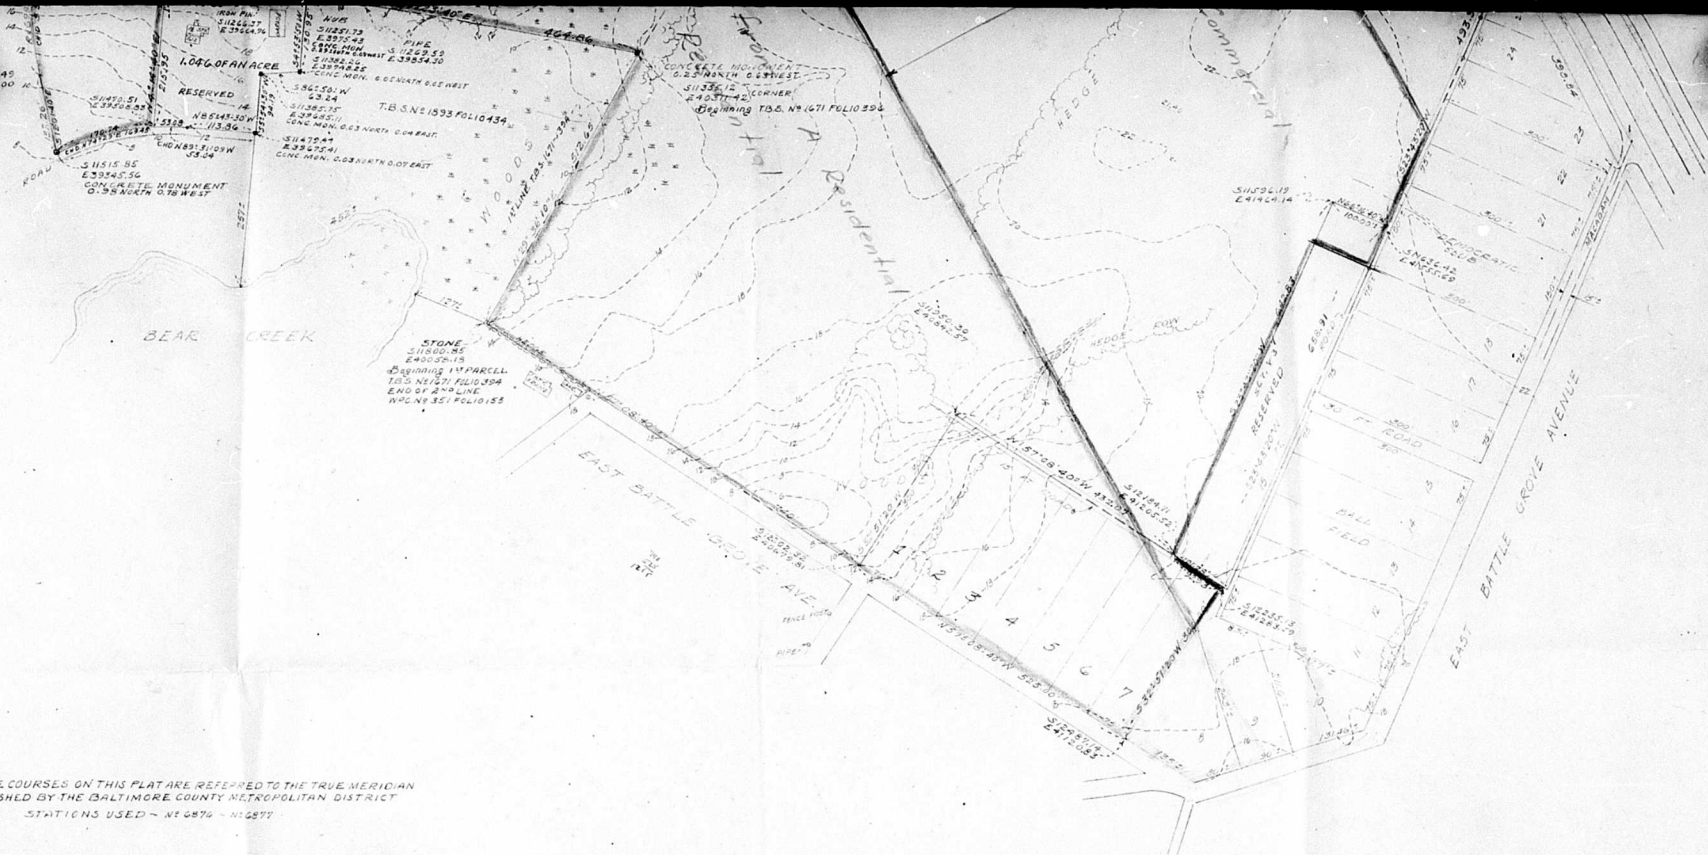

NOTE - THE COURSES ON THIS PLAT ARE REFERRED TO THE TRUE MERIDIAN
 AS ESTABLISHED BY THE BALTIMORE COUNTY METROPOLITAN DISTRICT
 STATIONS USED - N16876 - N16277

William H. Magruder

WILLIAM H. MAGRUDER
 COUNTY SURVEYOR
 COURT HOUSE, CHICORY, MD.
 SCALE 1"=100' DATE: SEPT. 30, 1952

