

#2508

In the Matter of
Petition of

Providence Volunteer
Fire Dept.Inc.,

BEFORE THE
ZONING COMMISSIONER
OF BALTIMORE COUNTY

● ● ● ● ● ● ● ● ● ● ● ● ●

For a Special Hearing

To the Zoning Commissioner of Baltimore County

John Ridgely, Jr.,

Petitioner

hereby petition for a Special Hearing, under the Zoning Law and Regulations of Baltimore County, to determine whether or not the Zoning Commissioner of Baltimore County should approve an application for a building permit to erect a volunteer fire house.

Location of property:

Wset side of Providence Road opposite Hart Road,

All that parcel of land in the 9th District of Baltimore County on the northwest side Providence Road opposite Hart Road, thence southwesterly and binding on the northwest side of Providence Road 50', thence northwesterly 650', thence northeasterly 650', thence southwesterly 172', thence northeasterly 50', thence southwesterly 658' to place of beginning.

Petitioner

Petitioner

Address:

CERTIFICATE OF POSTING
 zoning DEPARTMENT OF BALTIMORE COUNTY

Towson, Maryland

#2508

Date of Posting 3-7-53

District

Posted for

Petitioner:

Location of property

Remarks:


Posted by





Date of return: 3-12-52

Signature _____


SCALE - 1" = 100'

ALL DISTANCES ARE APPROXIMATE
WHEN SHOWN ± AND DEPEND ON
SURVEY TO ENCLOSE FIVE ACRES

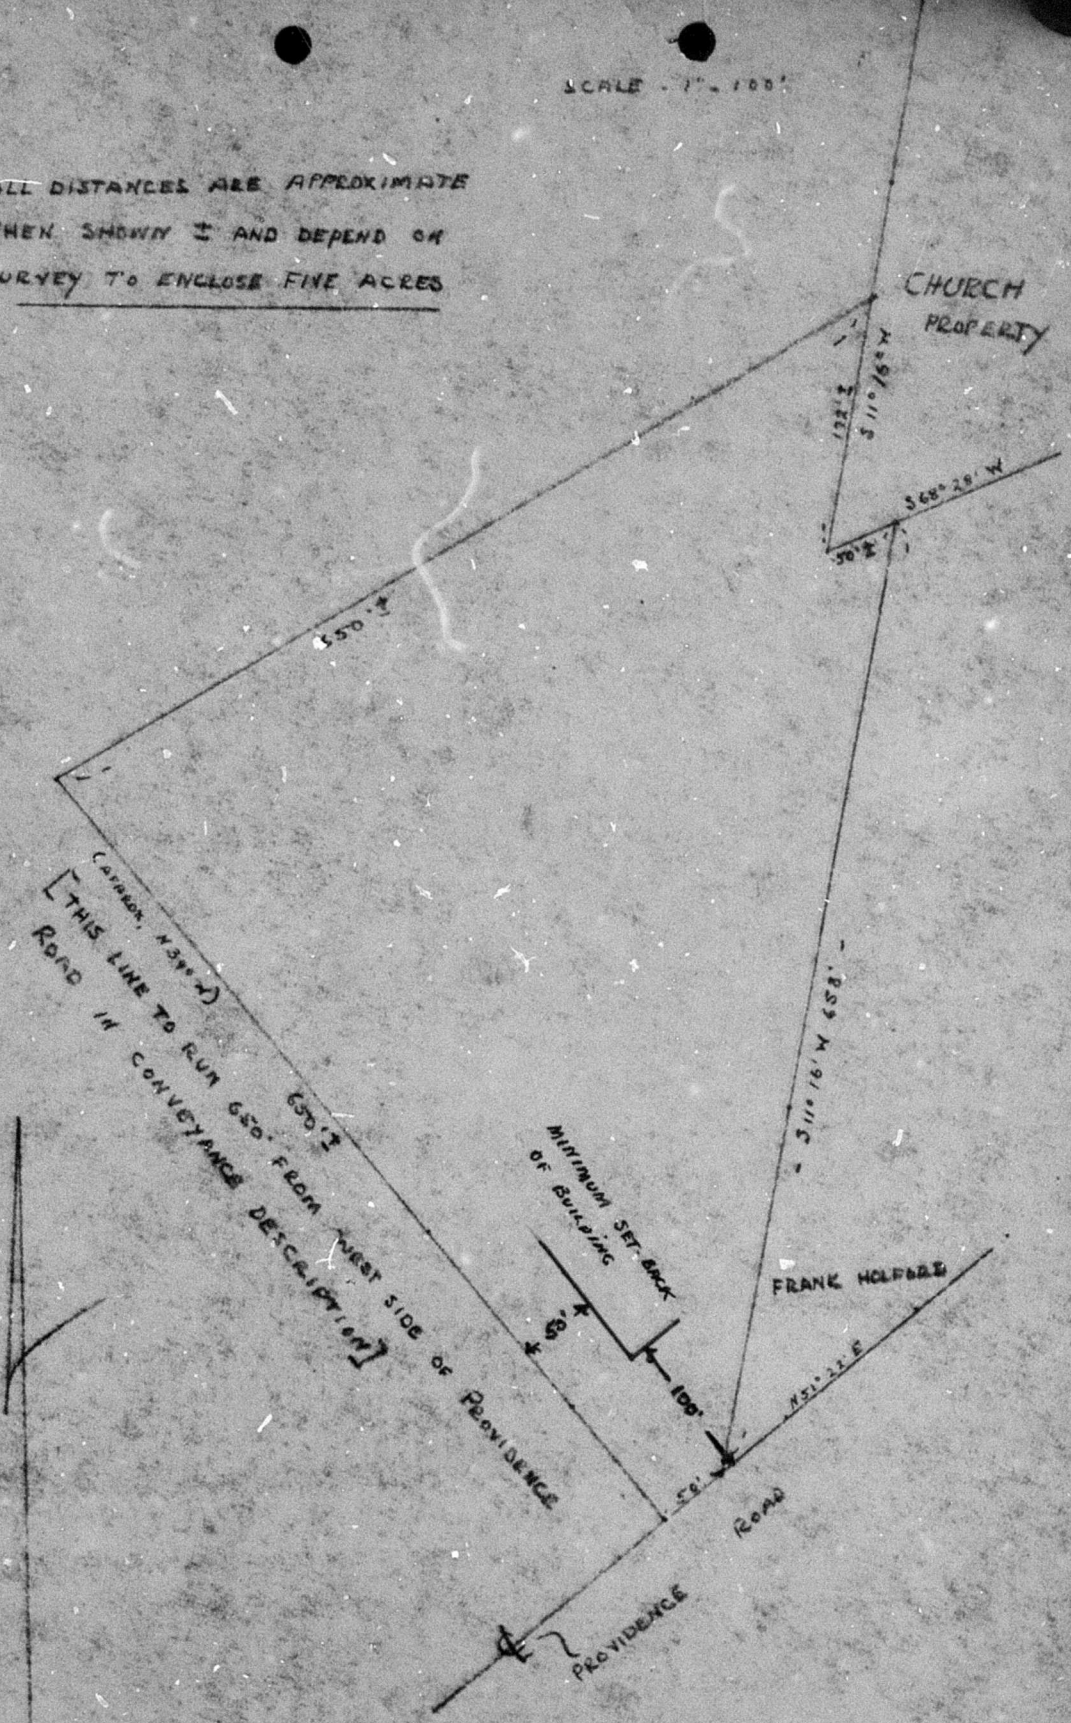

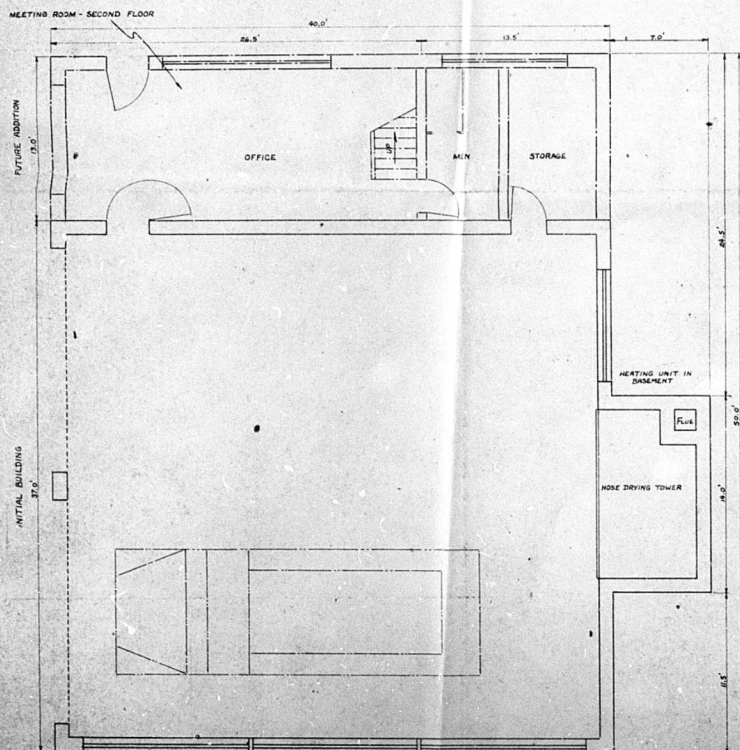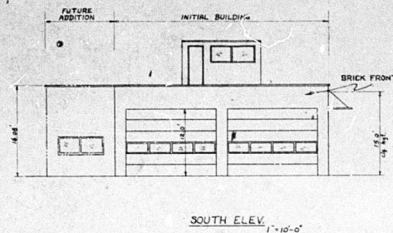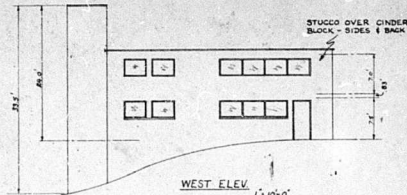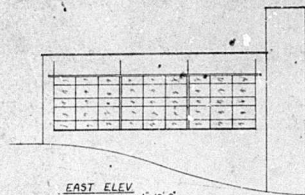


PLAN
1"=10'-0"

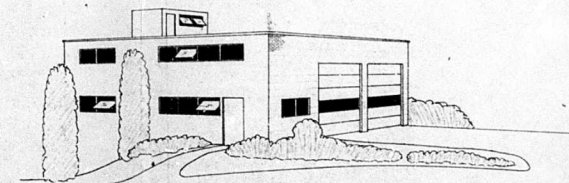

VIEW FROM THE SOUTH

PROPOSED FIRE HOUSE FOR THE PROVIDENCE VOLUNTEER FIRE CO.

ADAPTED FROM AN ORIGINAL PLAN DEVELOPED FOR THE PROVIDENCE
VOLUNTEER FIRE CO. BY WILSON AND CHRISTIE, ASSOCIATED ARCHITECTS.
WILSON, MILLER, SIFT, BLISS

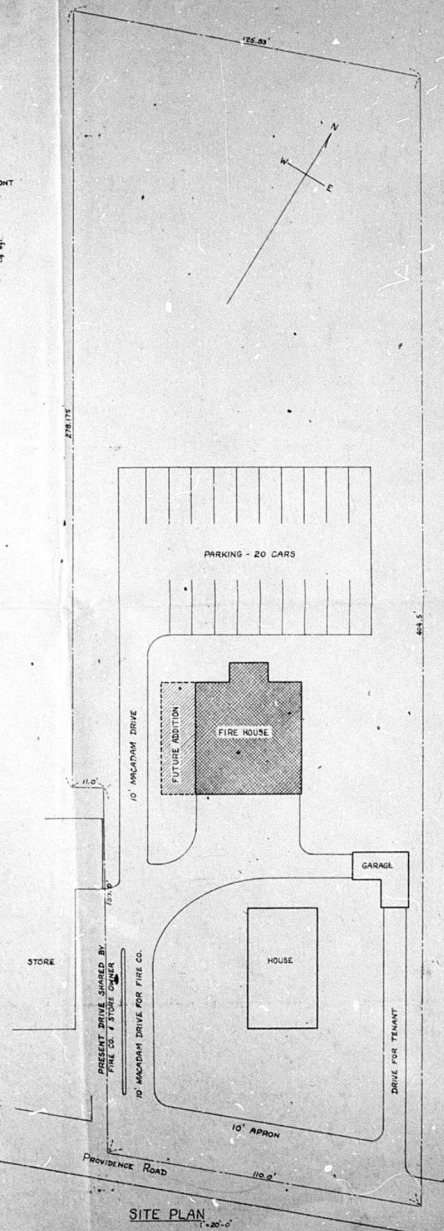

SITE PLAN
1"=20'-0"