

JS:

JS:

JS:

FIRST DIST.
BALTO. CO.
MARYLAND.

ALLEY

Lot #3
Plat of the Property of Charles Wiskow
W.P.C. #8 folio 92.

Lot #4
Plat of the Property of Charles Wiskow
W.P.C. #8 folio 92

WISKOW

(Right of way 18' wide)

AVE.

William A. Morgenstern, Jr. & Carl L. Morgenstern
May 4, 1953
G.L.B. #2286-463
G.L.B. #2286-465.

Beginning of Description
for Zoning.

S. 50° 42' E. 140.36

161 ± To Gwynn Oak Ave.
30' Wide

WINDSOR


MILL


ROAD

Scale 1" = 30'

Aug. 18, 1953.

W. C. Warren,
Land Surveyor, State Register #591,
1903 Gwynn Oak Ave. Baltimore 7, Md.

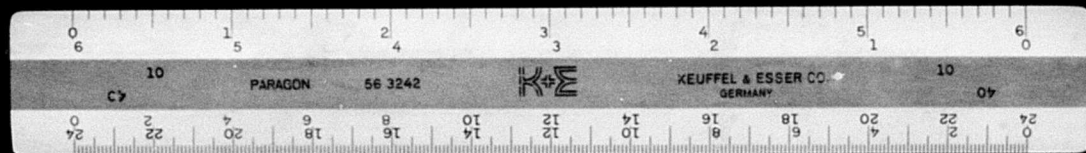

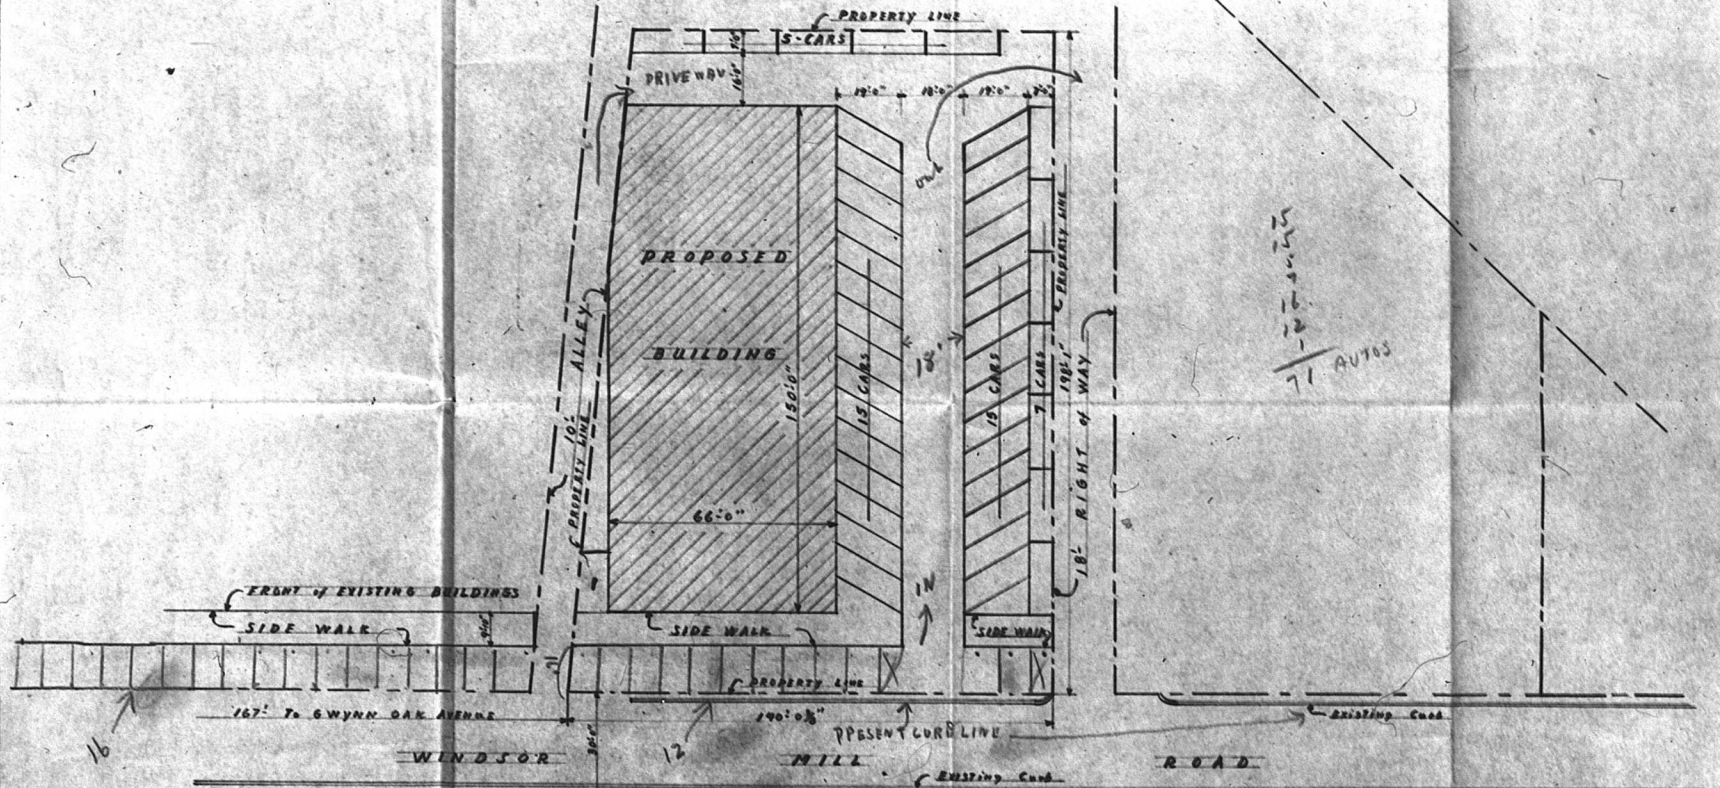

AMERICAN STORES COMPANY

PROPOSED STORE AT WOODLAWN

BALTIMORE COUNTY MARYLAND

OWNER - WILLIAM MORGENSTERN

SCALE 1" = 20'
DATE MARCH 9-1953

CHARLES R. SCRIVENER & Co., Inc.
CONTRACTORS - BUILDERS
200 S. HILTON STREET
BALTIMORE - MD.