


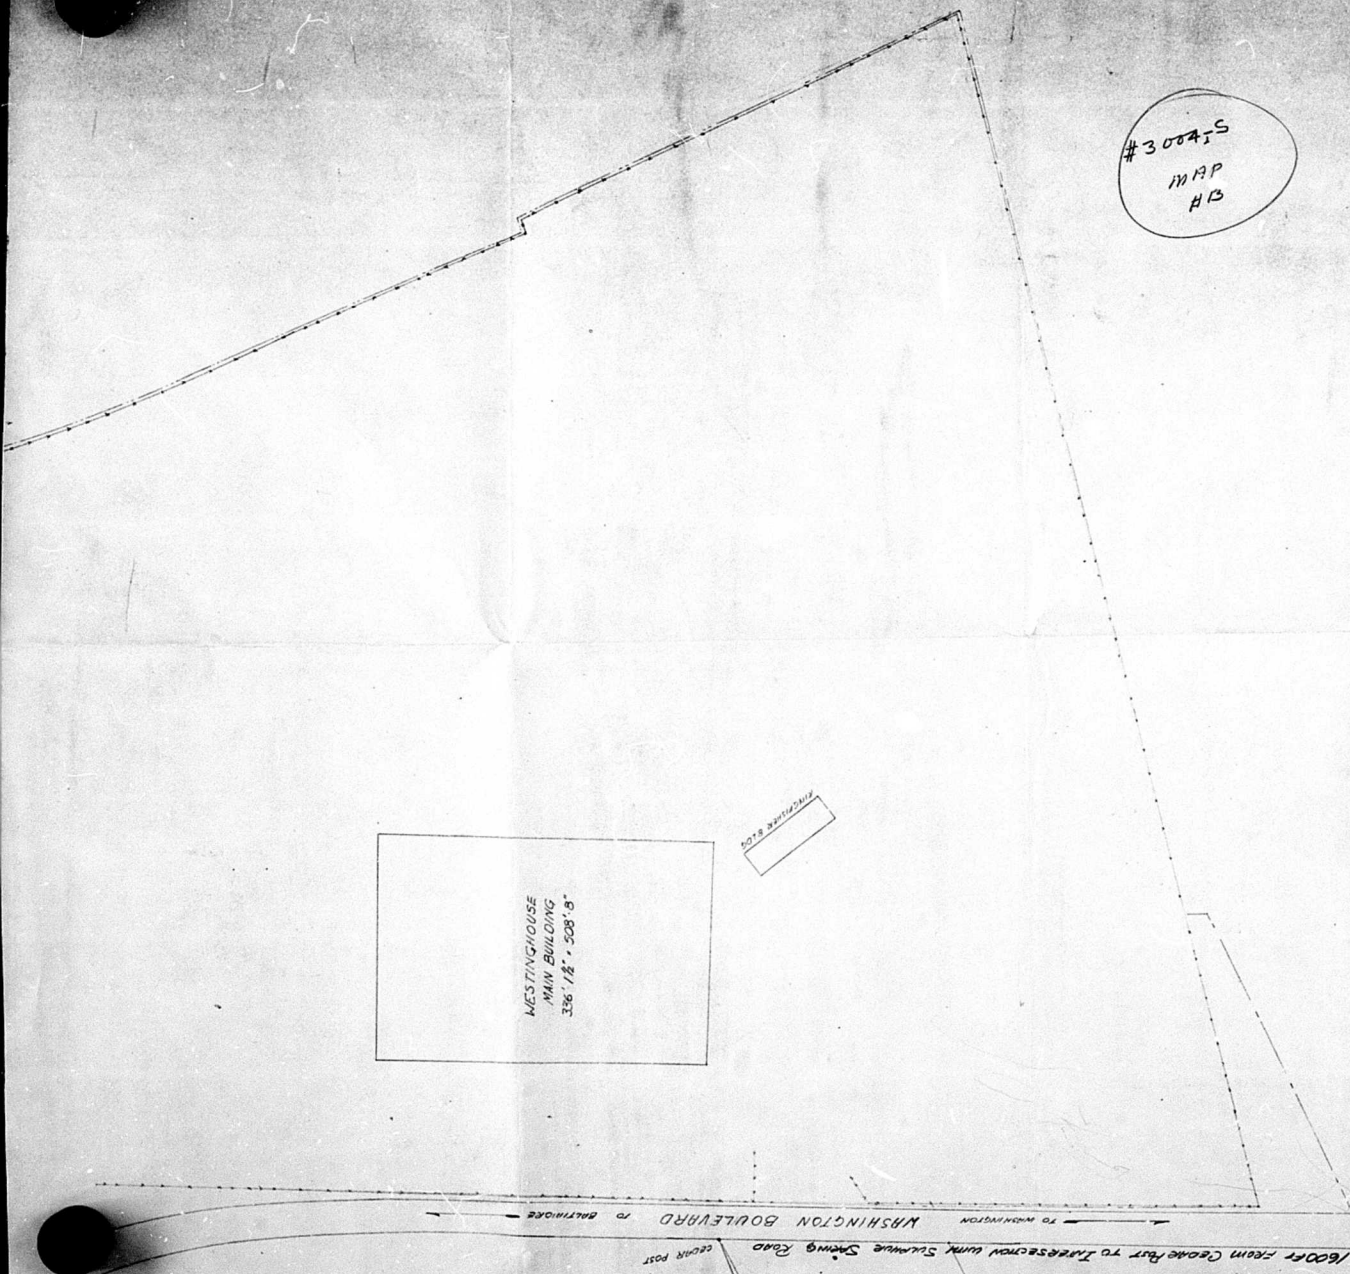

#3004-S
MAP
HB

PLAT

PROPOSED 60' x 120' PLOT OF PROPERTY FOR LEASE

35' RECEIVE TOWER LOCATION


WESTINGHOUSE ELECTRIC CORP.

ARBUTUS, BALTIMORE COUNTY, MD

SCALE: 1" = 100'

4-6-54

B. MARSHALL

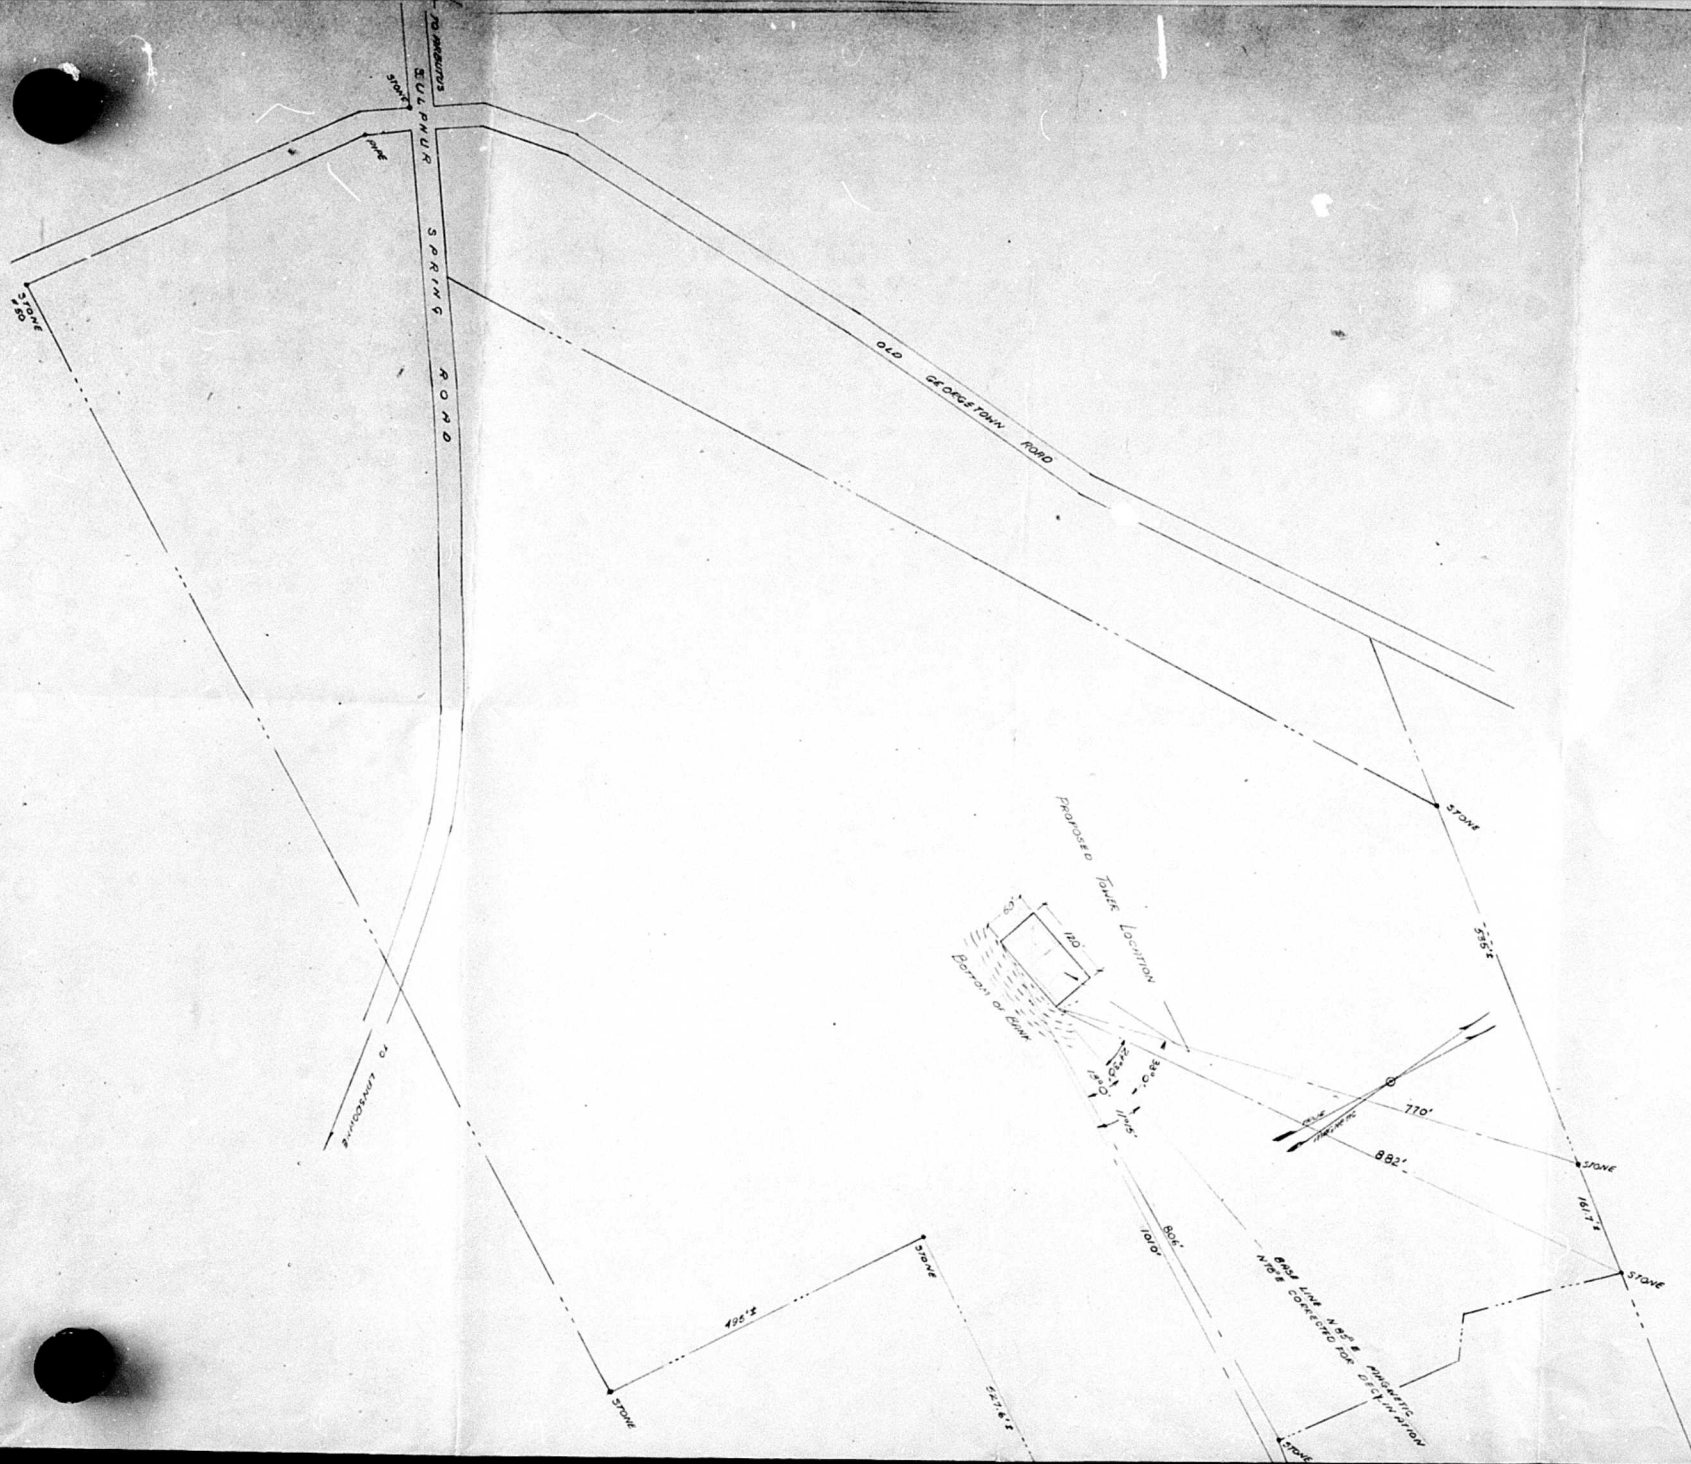

1600 FT FROM CEDAR POST TO INTERSECTION WITH SULAMINE SPRING ROAD

CEDAR POST

TO WASHINGTON

WASHINGTON BOULEVARD

TO BALTIMORE

WESTINGHOUSE
MAIN BUILDING
336' 1/8" x 508' 8"

KINGPIPER B-104

PLAT

PROPOSED 60' x 120' PLOT OF PROPERTY FOR LEASE
35' RECEIVE TOWER LOCATION
WESTINGHOUSE ELECTRIC CORP.
ARBUTUS, BALTIMORE COUNTY, MD

SCALE: 1" = 100'

4-6-34

B. MARSHALL

#3004-15
MAP
#13