

3005-S
 OFFICE OF THE ZONING COMMISSIONER
 1000 WILKENS AVENUE AND 12th FLOOR, BALTIMORE, MARYLAND

ORDERED by the Zoning Commissioner of Baltimore County this 17th day of April, 1954, that the subject matter of this petition be advertised in a newspaper of general circulation throughout Baltimore County and that the property be posted, as required by the Zoning Regulations and Act of Assembly aforesaid, and that a public hearing thereon be had in the office of the Zoning Commissioner of Baltimore County, Maryland, on the 21st day of May, 1954, at 1:00 o'clock P.M.

Zoning Commissioner
 of Baltimore County

Upon hearing on petition for a Special Permit to use the property described therein for a Commercial Transmitting and/or Broadcasting Station, and it appearing that by reason of location the special permit should be granted, therefore

It is this 21st day of May, 1954, ORDERED by the Zoning Commissioner of Baltimore County, that the aforesaid petition for a special permit, be and the same is hereby.

Charles C. Pittenhouse
 Zoning Commissioner
 of Baltimore County

3005-S
 PETITION FOR SPECIAL PERMIT

IN THE MATTER OF :

WESTINGHOUSE ELECTRIC CORPORATION : BEFORE THE
 ZONING COMMISSIONER
 OF BALTIMORE COUNTY

For a Special Permit
 To the Zoning Commissioner of Baltimore County

Charles C. Pittenhouse and Mary W. K. Pittenhouse, Loyal Owners
Westinghouse Electric Corporation Contract
Business Lessee

herby petition for a Special Permit, Under the Zoning Regulations and Restrictions passed by the County Commissioners of Baltimore County, amendable to Chapter 677 of the Act of the General

Assembly of Maryland of 1943, for a certain permit and use, as provided under said Regulations and Act, as follows:

A Special Permit to use the land (and improvements now or to be erected thereon) hereinafter described for commercial transmitting or broadcasting station, said property being more particularly described as follows: BEGINNING for the same at a point 202 feet distant from the corner lines of Harbo Avenue and Lion Road on a line projected North 5 degrees 45 minutes East from thence North 84 degrees 10 minutes West a distance of 30 feet, thence South 5 degrees 50 minutes East a distance of 30 feet, and thence South 84 degrees 10 minutes West a distance of 30 feet to the beginning, together with a suitable right-of-way 30 feet in width over the land of the lessors to and from Lion Road. (See also plat hereto attached.)

Westinghouse Electric Corp.
 BY J. B. Brunst
 Contract Business Lessee
 Managers, Electronics Division
 2515 Wilkens Avenue
 Baltimore 3, Maryland

Charles C. Pittenhouse
Mary W. K. Pittenhouse
 Loyal Owners
 503 Chase Gate Lane/Belts 74

3005-S
 MAP
 # 13
 "S"
 4/17/54

ZONING DEPARTMENT OF BALTIMORE COUNTY
 APR 20 1954 OFFICE OF THE BALTIMORE COUNTYAN
 THE COMMUNITY NEWS THE HERALD-ARGENT THE COMMUNITY PRESS
 Baltimore, Md. Catonsville, Md.
 No. 1 Newburg Avenue CATONSVILLE, MD.

April 24, 1954

THIS IS TO CERTIFY, that the annexed advertisement of William H. Adams, Zoning Commissioner of Baltimore County was inserted in THE BALTIMORE COUNTYAN, a group of three weekly newspapers published in Baltimore County, Maryland, once a week for 2 successive weeks before the 24th day of April, 1954, that is to say the same was inserted in the issues of April 16 and 23, 1954.

THE BALTIMORE COUNTYAN
 By Paul J. Morgan
 Editor and Manager.

CERTIFICATE OF POSTING
 ZONING DEPARTMENT OF BALTIMORE COUNTY
 Towson, Maryland

574
 #3004

District: 13th Date of Posting: 4-21-54

Posted for: Special Permit for Commercial Transmitting and Broadcasting Station

Petitioner: Westinghouse Company

Location of property: See Plat

Location of Signs: Posted 250 ft. West end of Market & Grain Roads

Remarks: See Plat

Posted by: George R. Thomas Date of return: 4-27-54

April 27, 1954

RECEIVED of Westinghouse Electric Corporation, the sum of Fifty (\$50.00) Dollars, being additional cost of petition for Special Permit, advertising and posting property, Harbo Avenue and Lion Road, 13th District, Baltimore County, Maryland.

Received:
 Baltimore May 4, 1954
 at 1:00 pm
 Edward Ballinger
 Treasurer, etc.

PAID
 APR 27 1954
 BALTIMORE COUNTY


April 27, 1954


RECEIVED of Westinghouse Electric Corporation, the sum of Fifty (\$50.00) Dollars, being additional cost of petition for Special Permit, advertising and posting property, Harbo Avenue and Lion Road, 13th District, Baltimore County, Maryland.

Received:
 Baltimore, May 3, 1954
 at 1:00 pm
 Edward Ballinger
 Treasurer, etc.

PAID
 APR 27 1954
 BALTIMORE COUNTY

WESTINGHOUSE ELECTRIC CORPORATION

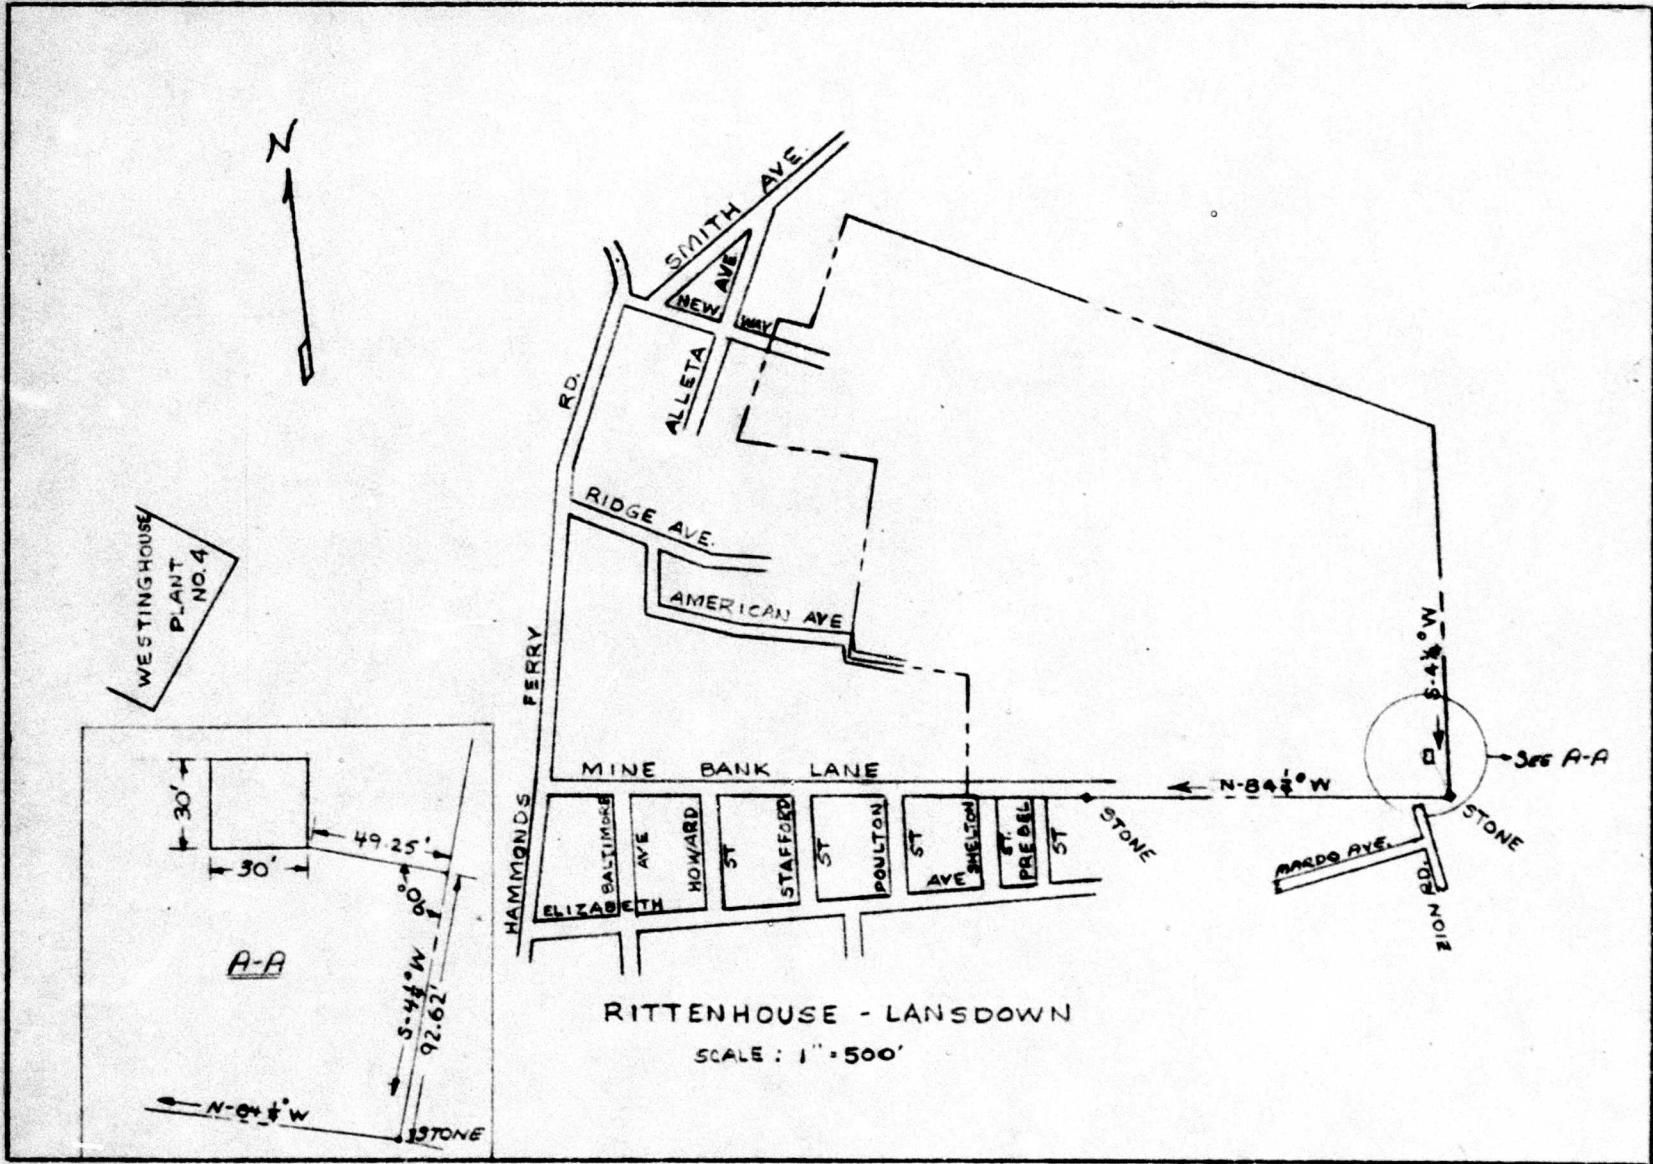

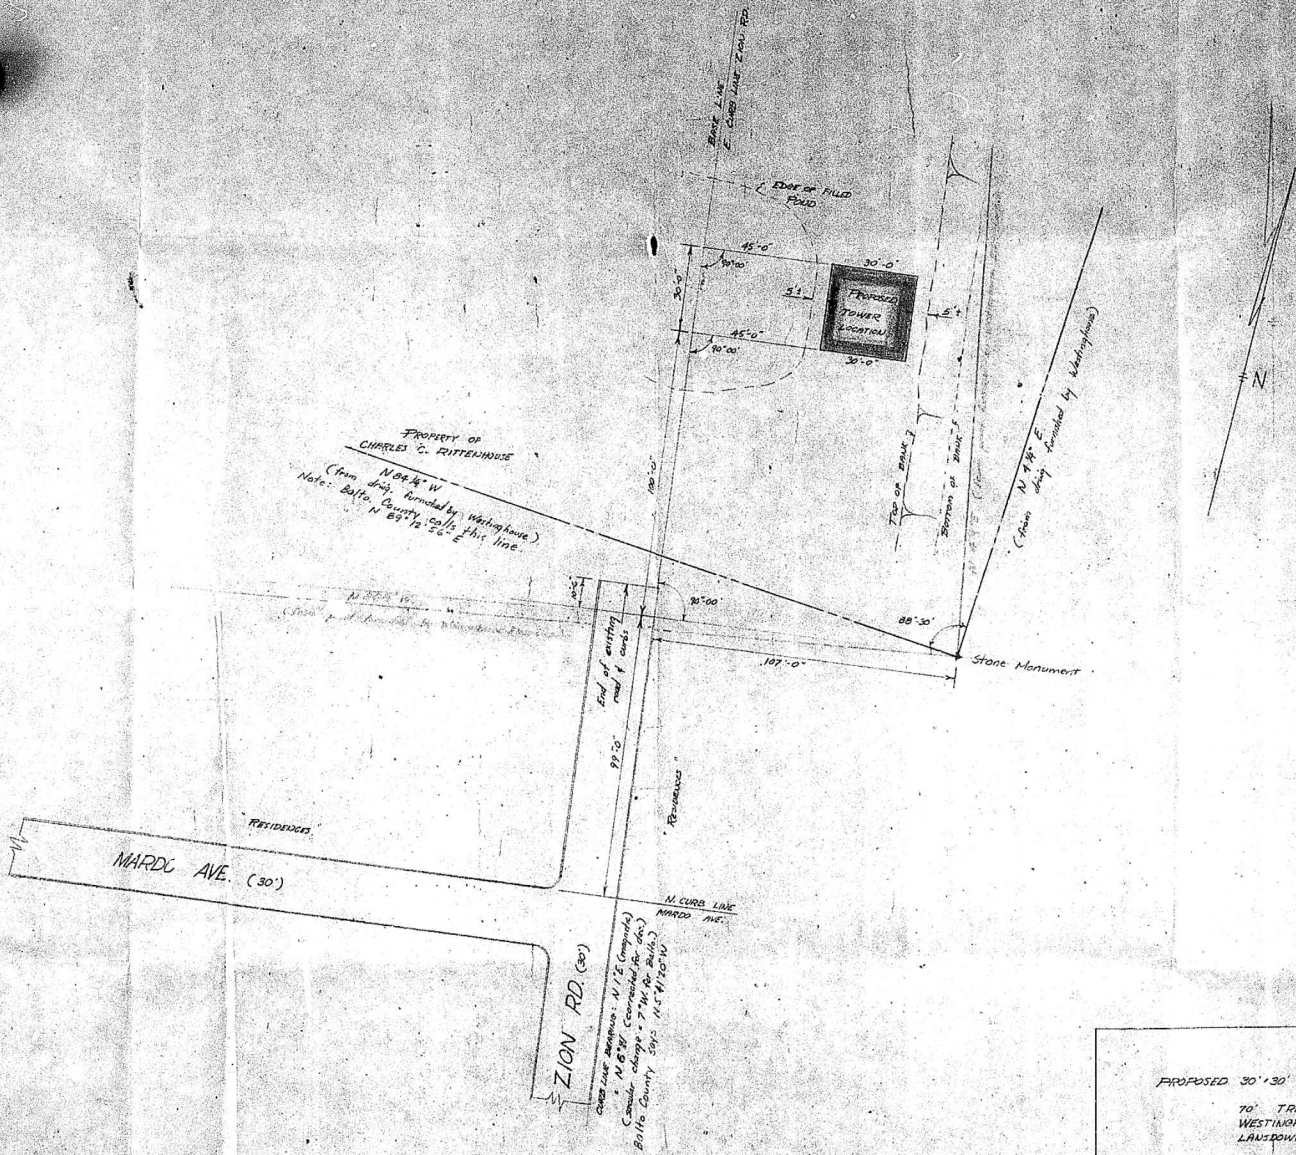

PLAT

PROPOSED 30' x 30' PLOT OF PROPERTY FOR LEASE

TO TRANSMITTER TOWER LOCATION
 WESTINGHOUSE ELECTRIC CORP.
 LANDOWNE, BALTO. COUNTY, MD.

PREPARED BY:
 THE WHITING - TURNER CONTRACTING CO.
 ENGINEERS AND GENERAL CONTRACTORS
 BALTIMORE, MARYLAND

SCALE: 1" = 20' 2/25/49 G.A. TRISH

