


3951X
OCT 8 - 1956

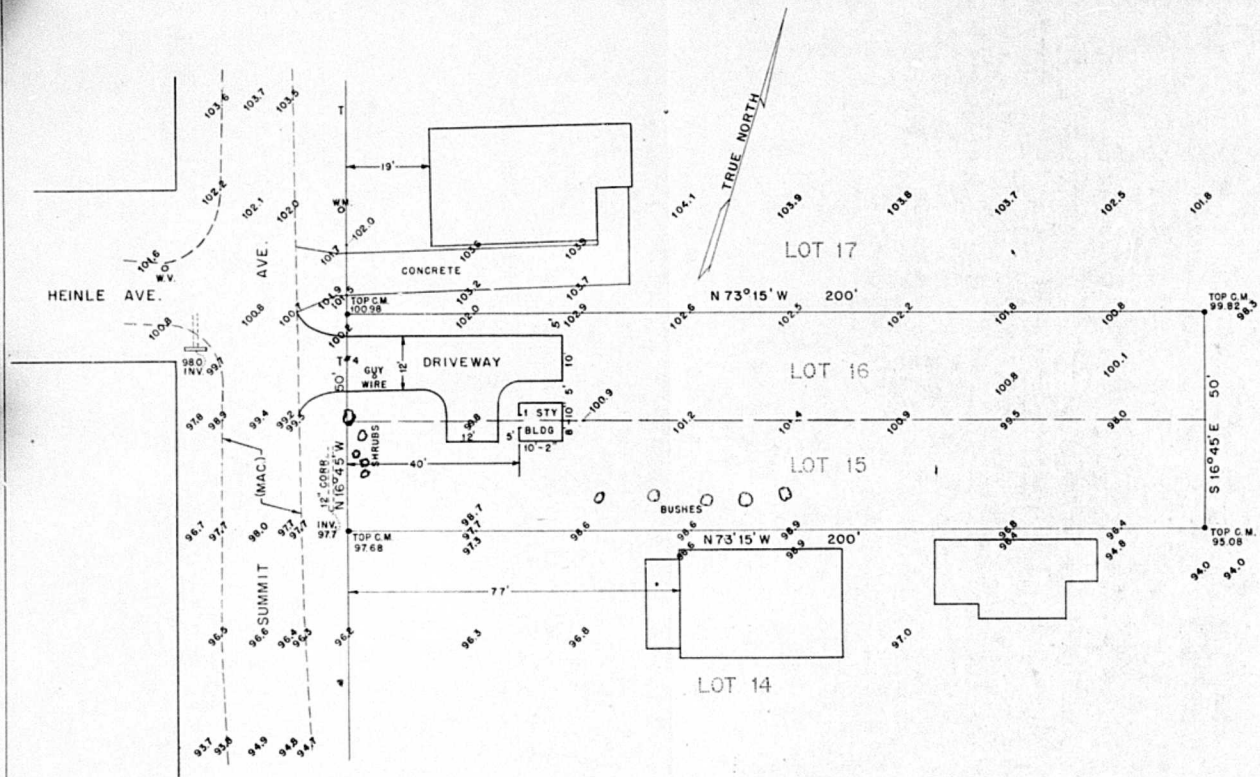

BUILDING GRADE - 101'
FLOOR ELEVATION - 102'
SCALE: 1" = 20'-0"

MICROFILMED

ELKTON-BALTIMORE CABLE ROUTE
PLOT PLAN
BALTIMORE N1N
SUMMIT FARMS
BALTIMORE COUNTY, MARYLAND

DRAWN BY A. J. T.
CHECKED BY [Signature]
DATE 8-22-56

L.L. DEPT. (A & T CO)
EASTERN AREA
AREA CHIEF ENGINEER

EA-

