


4117
Date of Posting 4-14-52

RECEIVED
MAY 7 1957
COMPTROLLER'S OFFICE
By HW

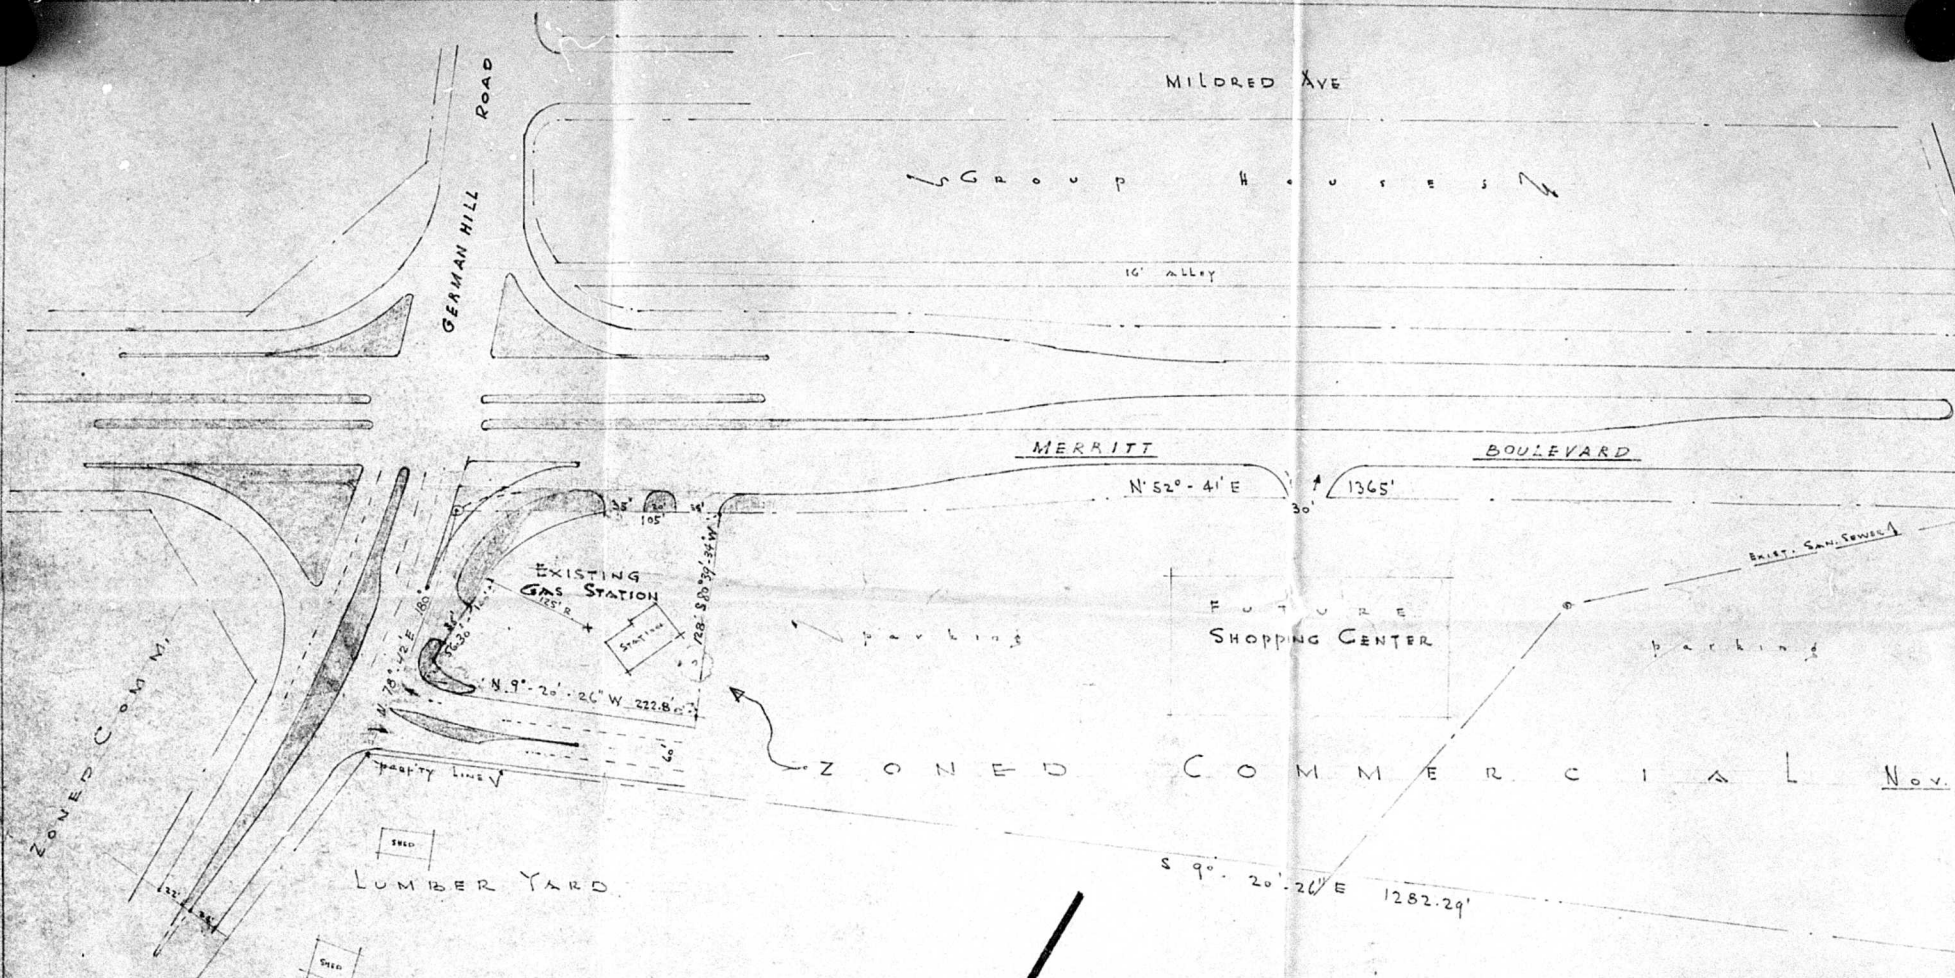

CIRCULATION AND ACCESS STUDY

FOR PROPERTY LOCATED AT
THE NORTHEAST CORNER OF:
MERRITT BLVD. & GERMAN HILL RD.


Scale 1"=50'

- ① GRAY MANOR HOMES, INC. 400 HOMES
- ② BEVERLY HILLS 350 "
- ③ FORDHAM HOMES 150 "
- ④ BERKSHIRE 500 "
- ⑤ GRAY MANOR 1200 "
- ⑥ SOUTH BUCK 300 "



INSERT SITE PLAN.

W. A. MILLER
1954
1955.

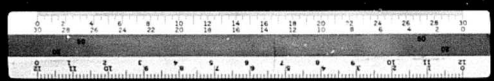

AVE

U T E S

#4117
MAP #12
11/17

BOULEVARD

1365'

U R E
ING CENTER

M M E R C I A L

Nov. 10 1952

26° E 1282.29'

EXIST. SAN. SEWER

backing

8 ± acres.
10

ZONED Group Houses

ZONED Group Houses

TO RE-INSTATE
TO E COMMERCIAL EXCLUDED Nov. 28/1956


NORTH

LOCATED AT
CORNER OF:

GERMAN HILL RD.

- ① GRAY MANOR HOMES, INC. 400 HOMES
- ② BEVERLY HILLS 350 "
- ③ FORDHAM HOMES 150 "
- ④ BERKSHIRE 500 "
- ⑤ GRAY MANOR 1200 "
- ⑥ SOUTHBROOK 300 "

MICROFILMED

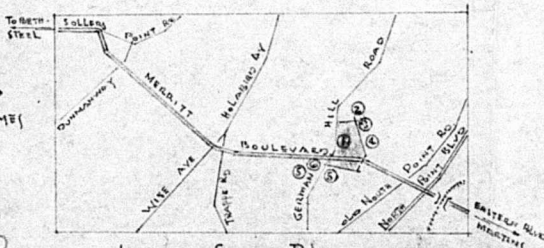

INSERT SITE PLAN.

#4117
MAP
#12

