


RECEIVED
APR 29 1958
COMPTROLLER'S OFFICE


1" = 10'

PROVIDENCE

ROAD

NEW MAP
6
66E7 F

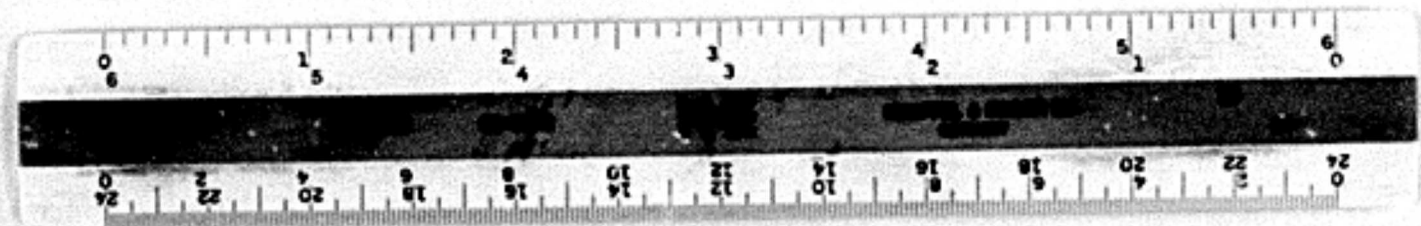

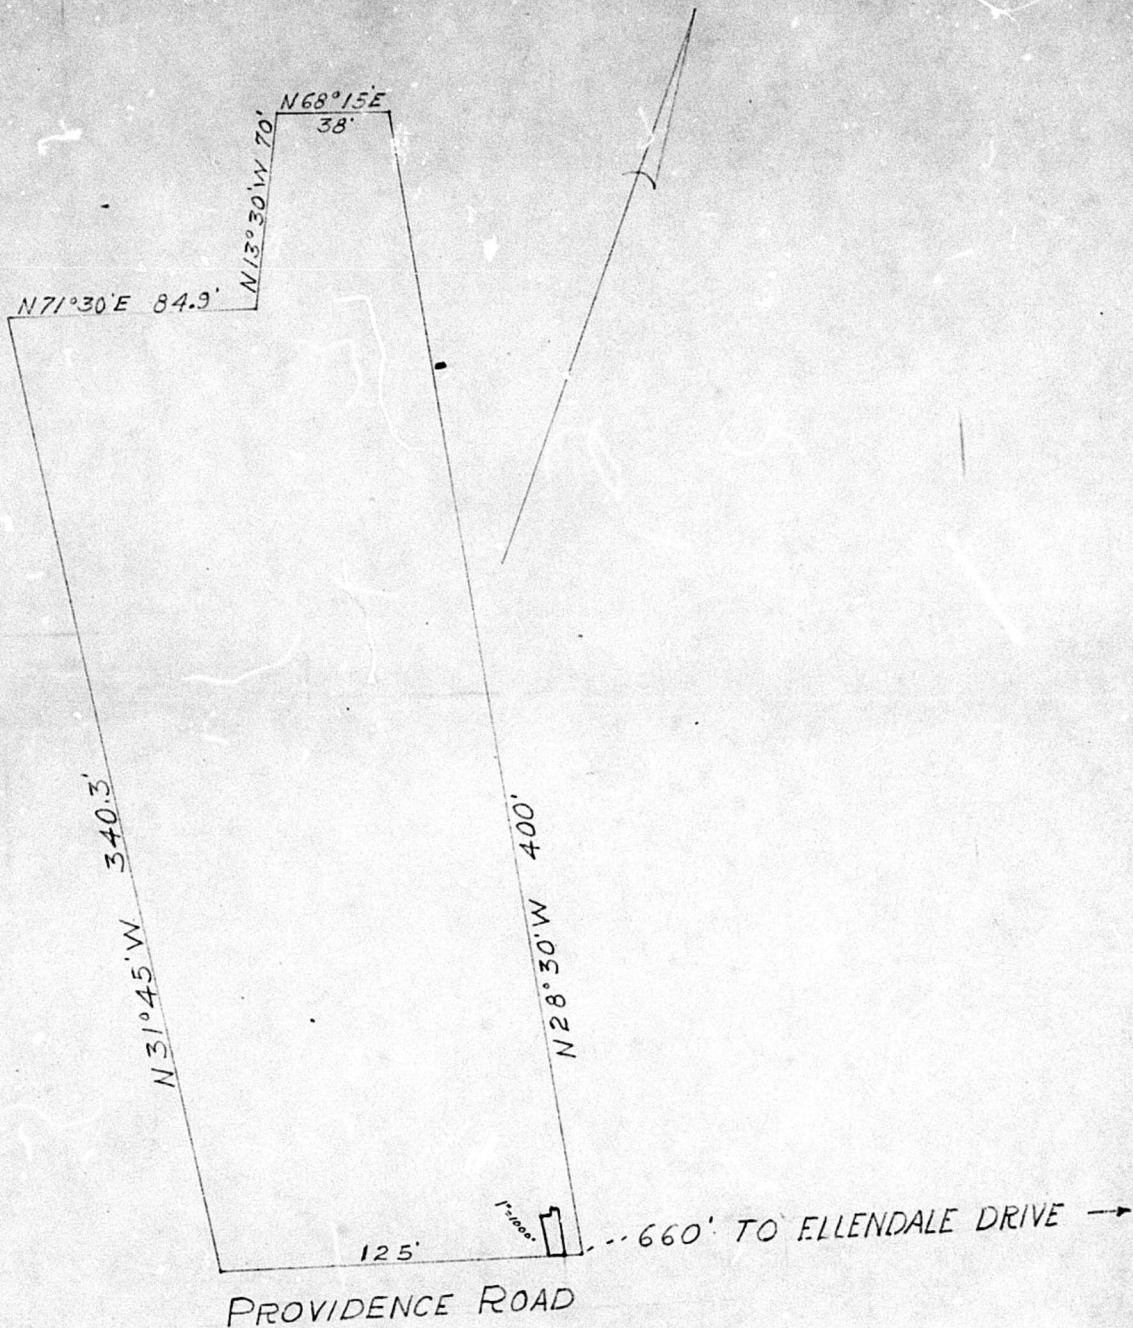

MAP
#9
SEC. 3-C

SCALE 1" = 40'