


01621 23 7549 1149 • • • TIL •

50-329-05

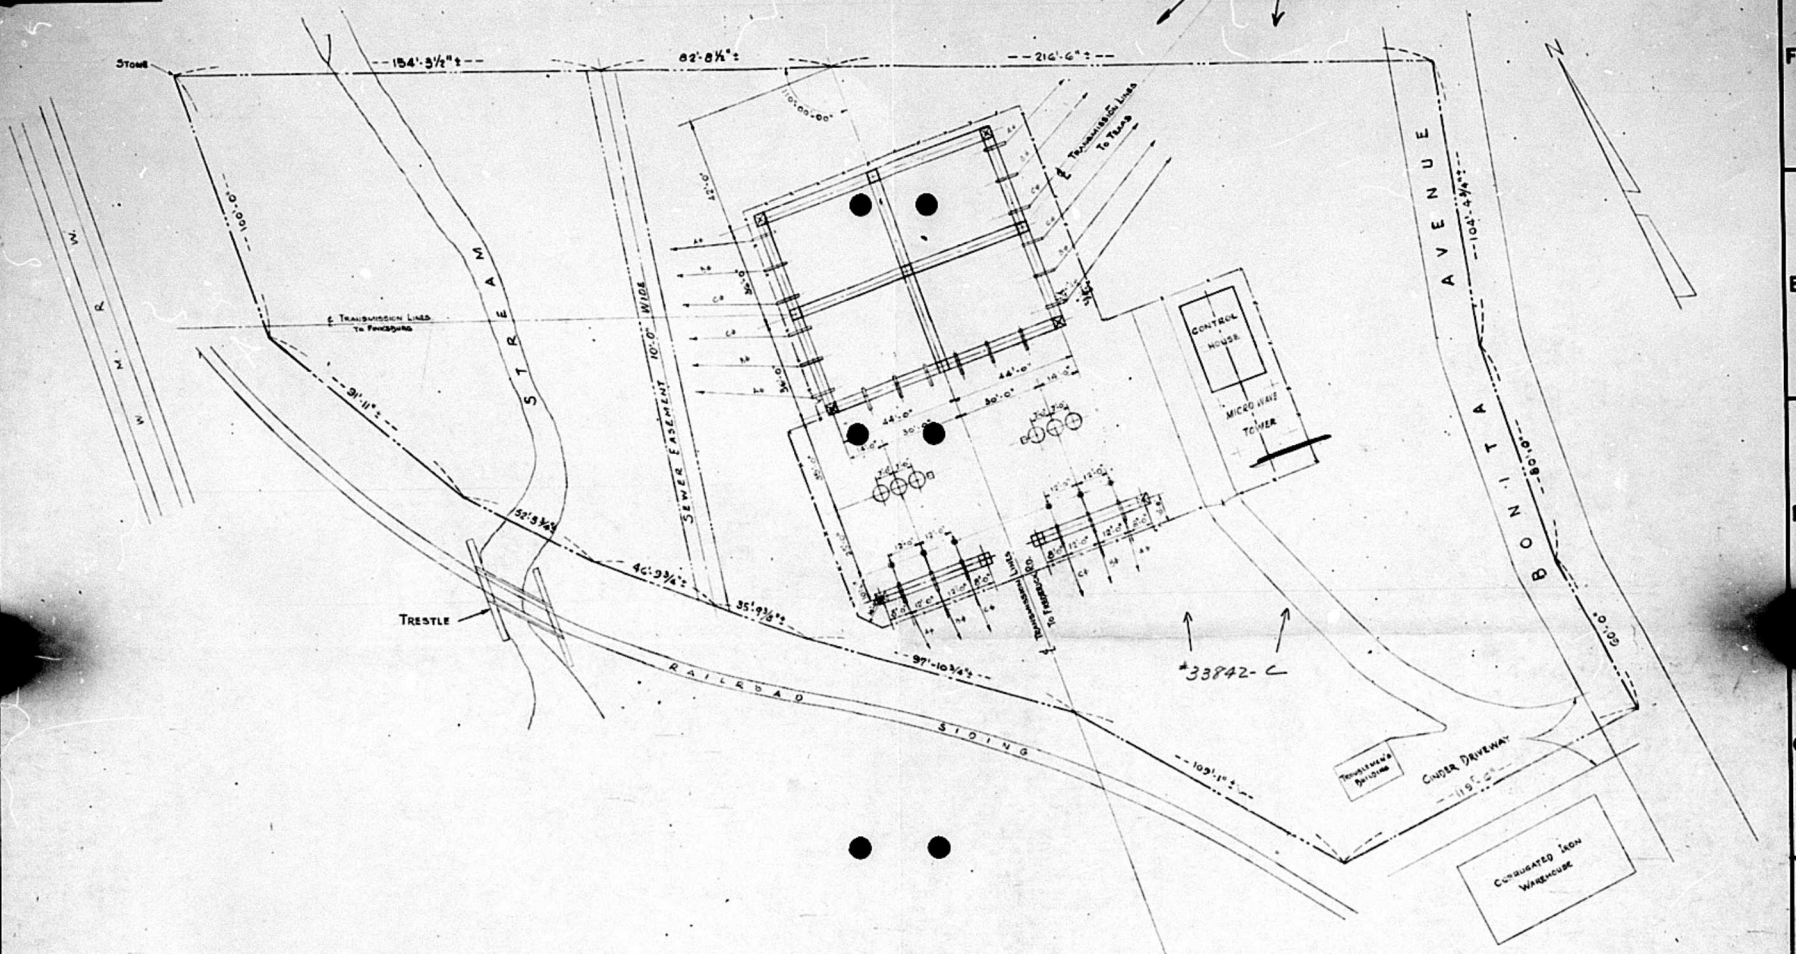

LOCATION PLAN
110KV, 30, 60~
SWITCHING STATION

OUTDOOR SUB-STATION

GWYNNBROOK

BALTIMORE GAS AND ELECTRIC COMPANY
ELECTRIC ENGINEERS DEPARTMENT

DRAWN P. WALTER DATE 1-22-51
CHECKED E. A. W. DATE 1-27-51
APPROVED [Signature]
SCALE 1" = 30'-0"
USE DIMENSIONS ONLY

REVISIONS

50-329-C

F	D	B	A
E	C	A	

