


The COUNTY Paper, Inc.

Essex Office *William L. Sheldon* Manager.

016227 4/2.00

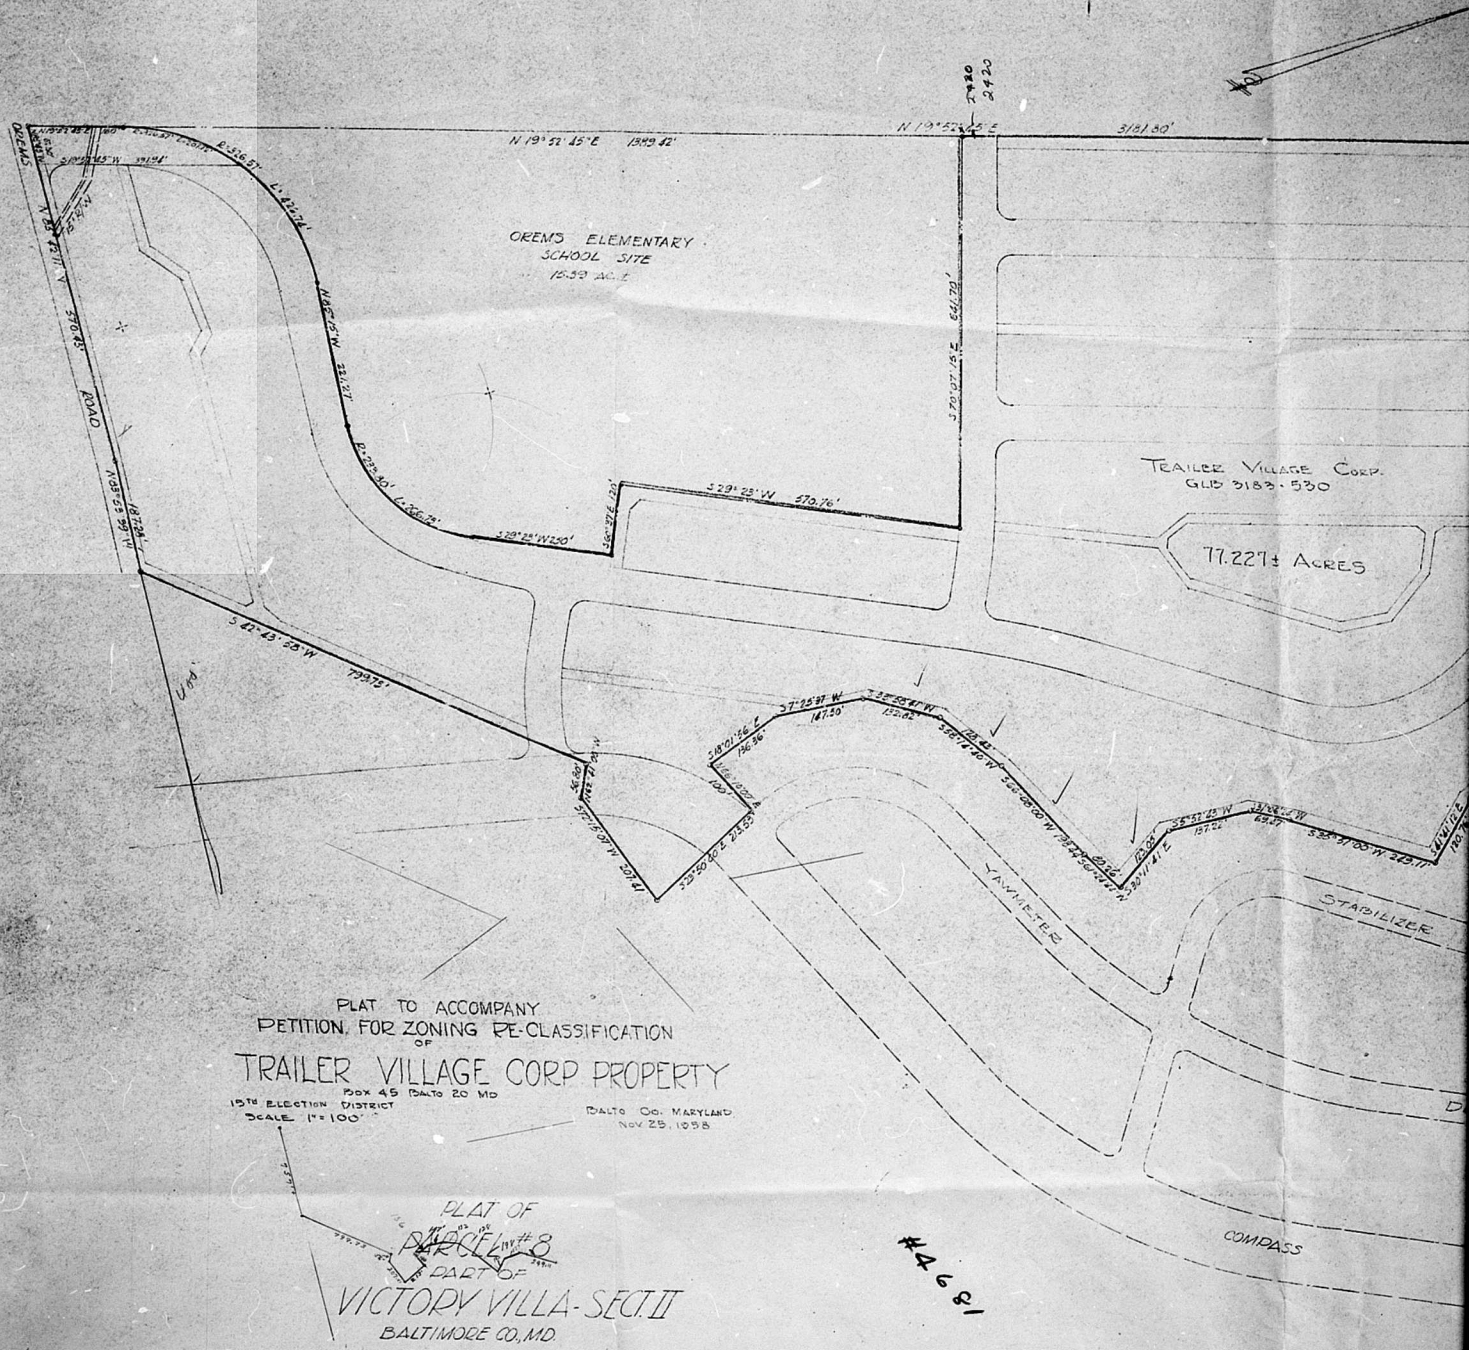

PLAT TO ACCOMPANY
 PETITION FOR ZONING RE-CLASSIFICATION
 OF
TRAILER VILLAGE CORP PROPERTY
 BOX 45 BALTO 20 MD
 15TH ELECTION DISTRICT
 SCALE 1"=100'

BALTO CO. MARYLAND
 NOV 28, 1958

PLAT OF
 PARCELS # 3
 PART OF
VICTORY VILLA-SECT. II
 BALTIMORE CO., MD

Scale: 1"=100'

July 16, 1957

COMPILED FROM DATA FOUND ON VICTORY VILLA-SECT. II PARCEL PLAN
 RECORDED IN 625-22 FORD 116. NOT AN ACTUAL SURVEY

#4681



LLAGE CORP.
3-530

1± ACRES

STABILIZER
DRIVE

ADASS

ROAD

MARTIN

BOULEVARD