


By Paul J. Morgan
Editor and Manager

NOTES

1. FIN. GRADE AT BLDG. AREA 107'0".
2. ELEV. TOP OF FIN. FLOOR 107'8".
3. I.D. OF BLDG. 6'9" X 9'5 1/4".
4. GRAVEL ACCESS ROAD, PARKING AREA & TURN A ROUND.
5. PROVIDE 18" I.D. CULVERT 20' LONG AT ENTRANCE TO ACCESS ROAD AS INDICATED.
6. PROVIDE 3-4 1/2" I.D. TRANSITE DUCTS EXTENDING 1' OUT OF BLDG. AS INDICATED.

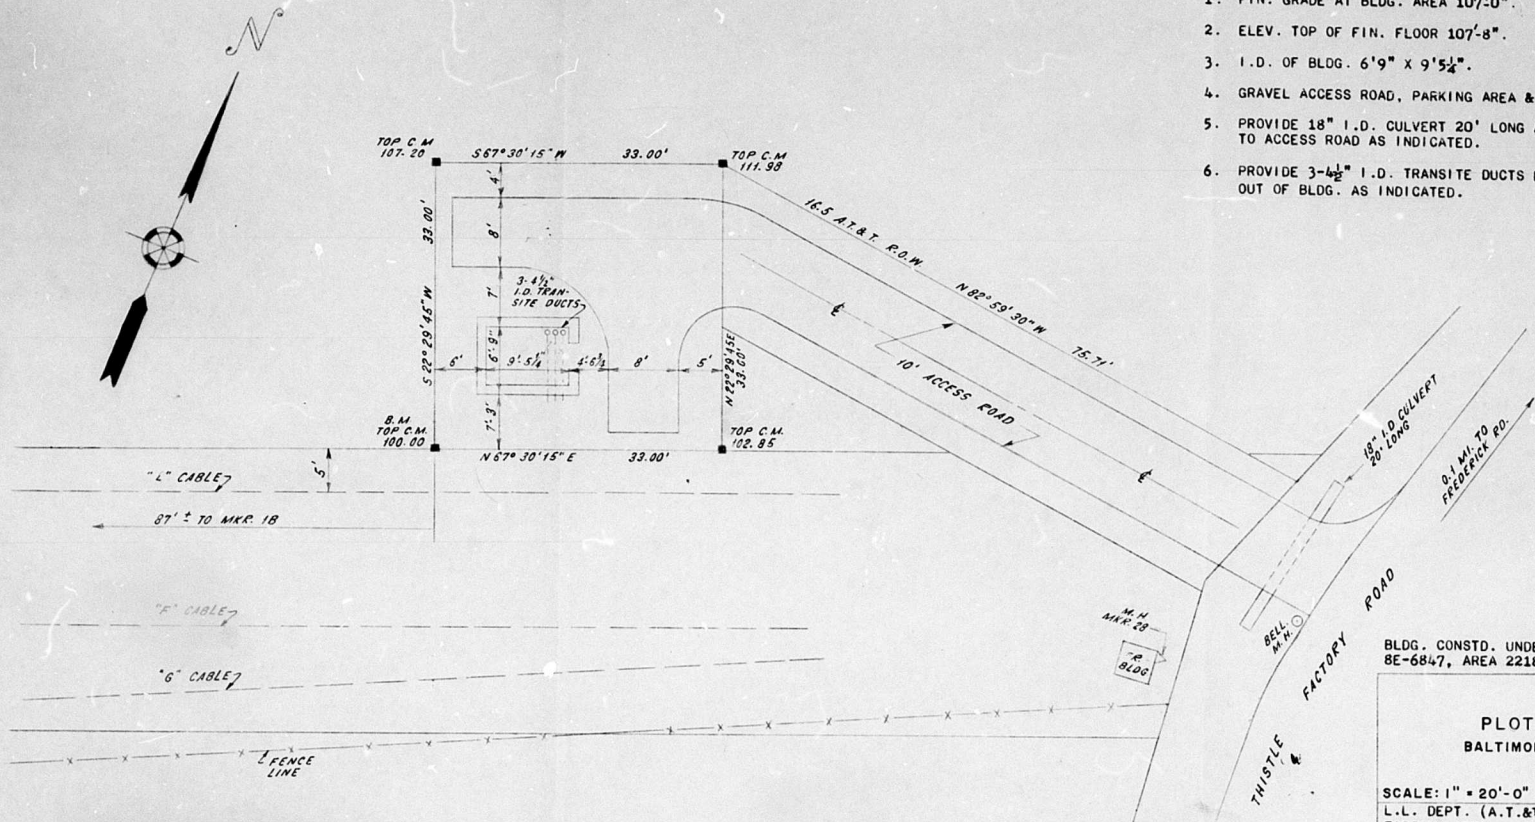

R

WITH SPECS.

DRAWN BY
F.J.K.
CHECKED BY
E.B.W.
DATE
5-14-59

EA-0130-915