


RECORDED

LIBER NO.

FOLIO

DATE

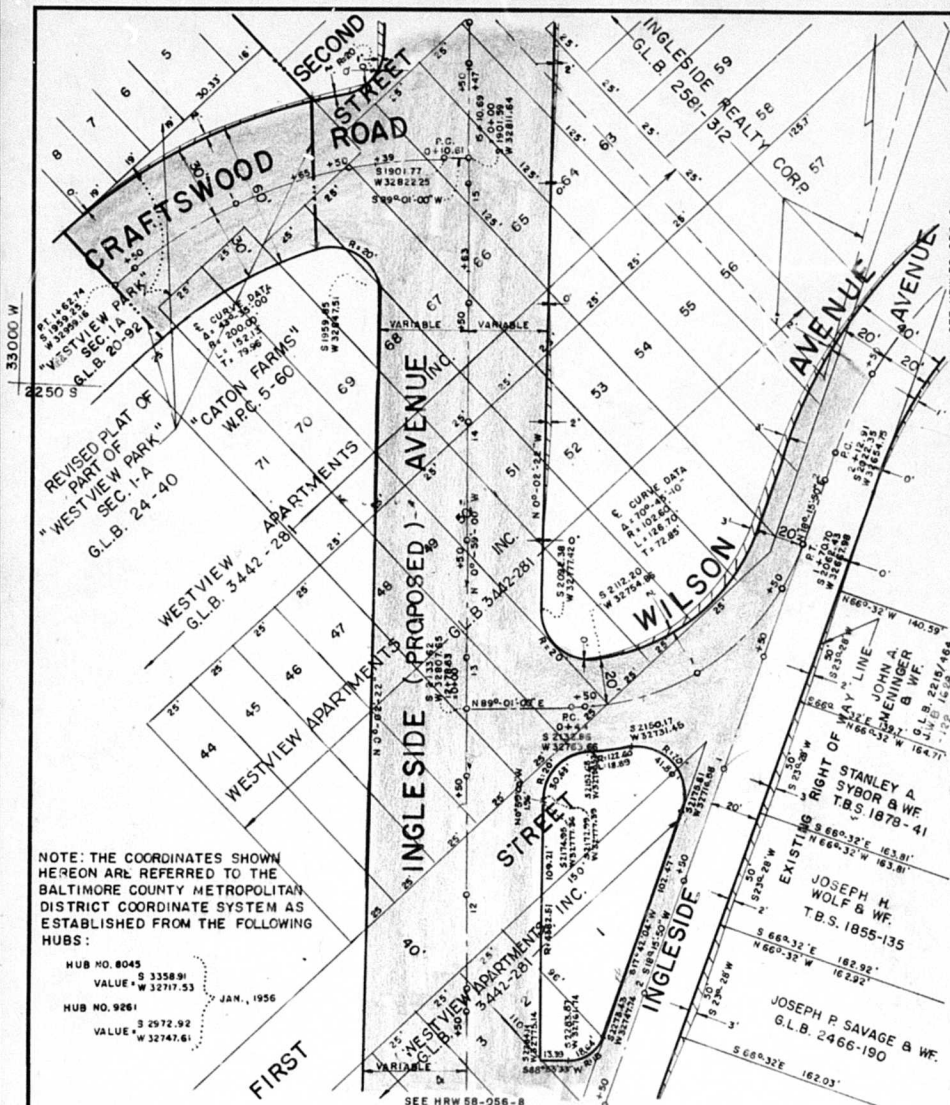

BALTIMORE COUNTY DEPARTMENT OF PUBLIC WORKS BUREAU OF LAND ACQUISITION

BUREAU OF LAND ACQUISITION

APPROVED: *N.B. Brown*
CHIEF

DATE: 4-21-1959

DIVISION OF DRAFTING

APPROVED: *Paul M. Hickey*
CHIEF DRAFTSMAN

DATE: 4-21-1959

W.M. CHECKED:

PLAN TO ACCOMPANY RIGHT-OF-WAY AGREEMENT

CONSTRUCTION PLAN NO.

THIS PLAN IS COMPILED FROM DEEDS AND SURVEYS. THE COURSES AND DISTANCES SHOWN ON PROPERTIES ADJOINING THE PROPOSED RIGHT OF WAY ARE THOSE CONTAINED IN THE DEED REFERRED TO BY LIBER AND FOLIO NUMBER AND DO NOT NECESSARILY REFER TO THE MERIDIAN SHOWN HEREON NOR DO THEY IMPLY A CURRENT SURVEY OF SAID PROPERTIES UNLESS SO NOTED.

CONSULTING ENGINEER OR SURVEYOR

DATE 4-17-59 REG. NO. 1216

APPROVED: _____
ROADS ENGINEER

DATE:

SCALE: 1"=50'

J.O. 2031-D

DISTRICT: I

HRW 58-056-7

AREA TO BE ACQUIRED

SLOPE AREA

EXISTING COUNTY R/W


AREA TO BE RELEASED

KEUFFEL & ESSER CO.

PARAGON 56 3228

K3

10

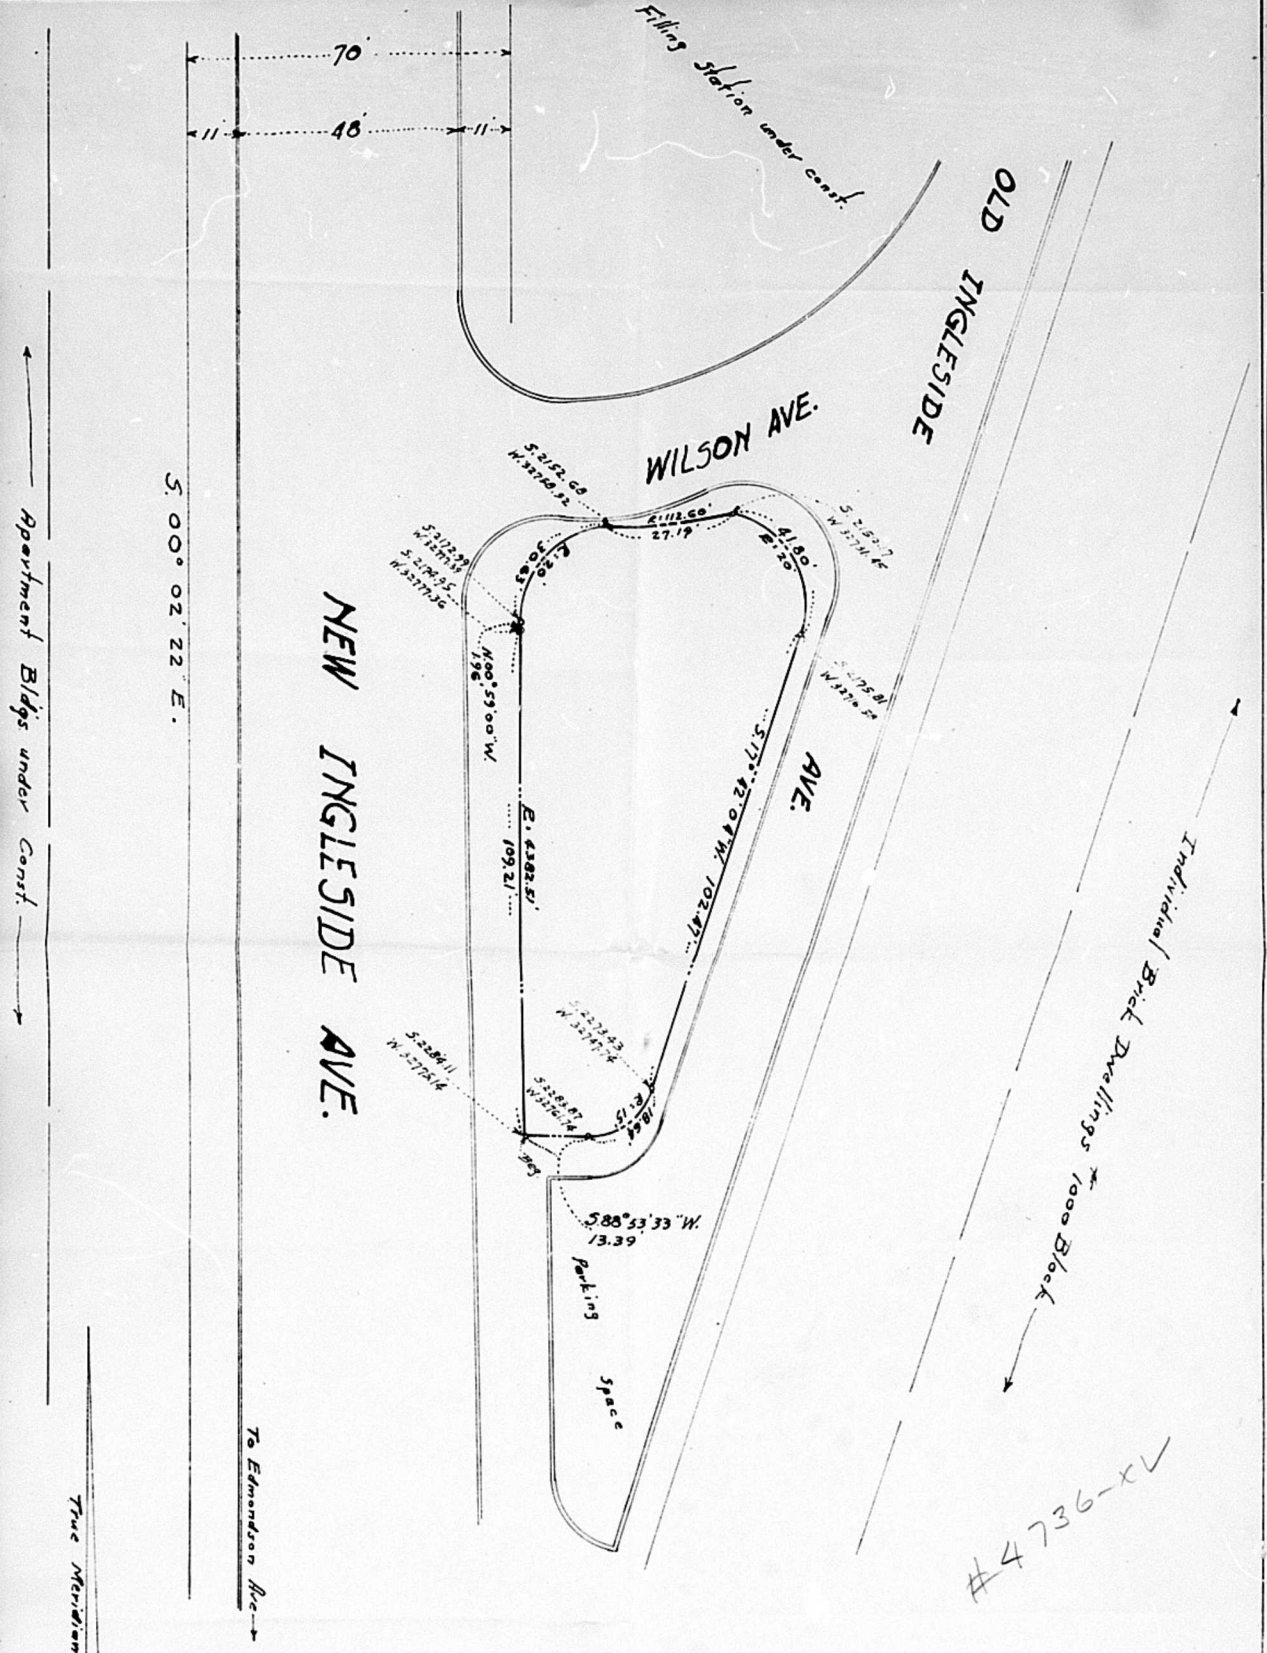

Copy of Plat accompanying Right-of-Way Agreement dated April 30, 1959 & recorded in Liber W.J.R. No. 3520 folio 049 from Westview Apartments to County of Baltimore District 1, Baltimore County, Md.
 Scale: 1" = 20'
 Sept. 10, 1959

Teeco Steel

