


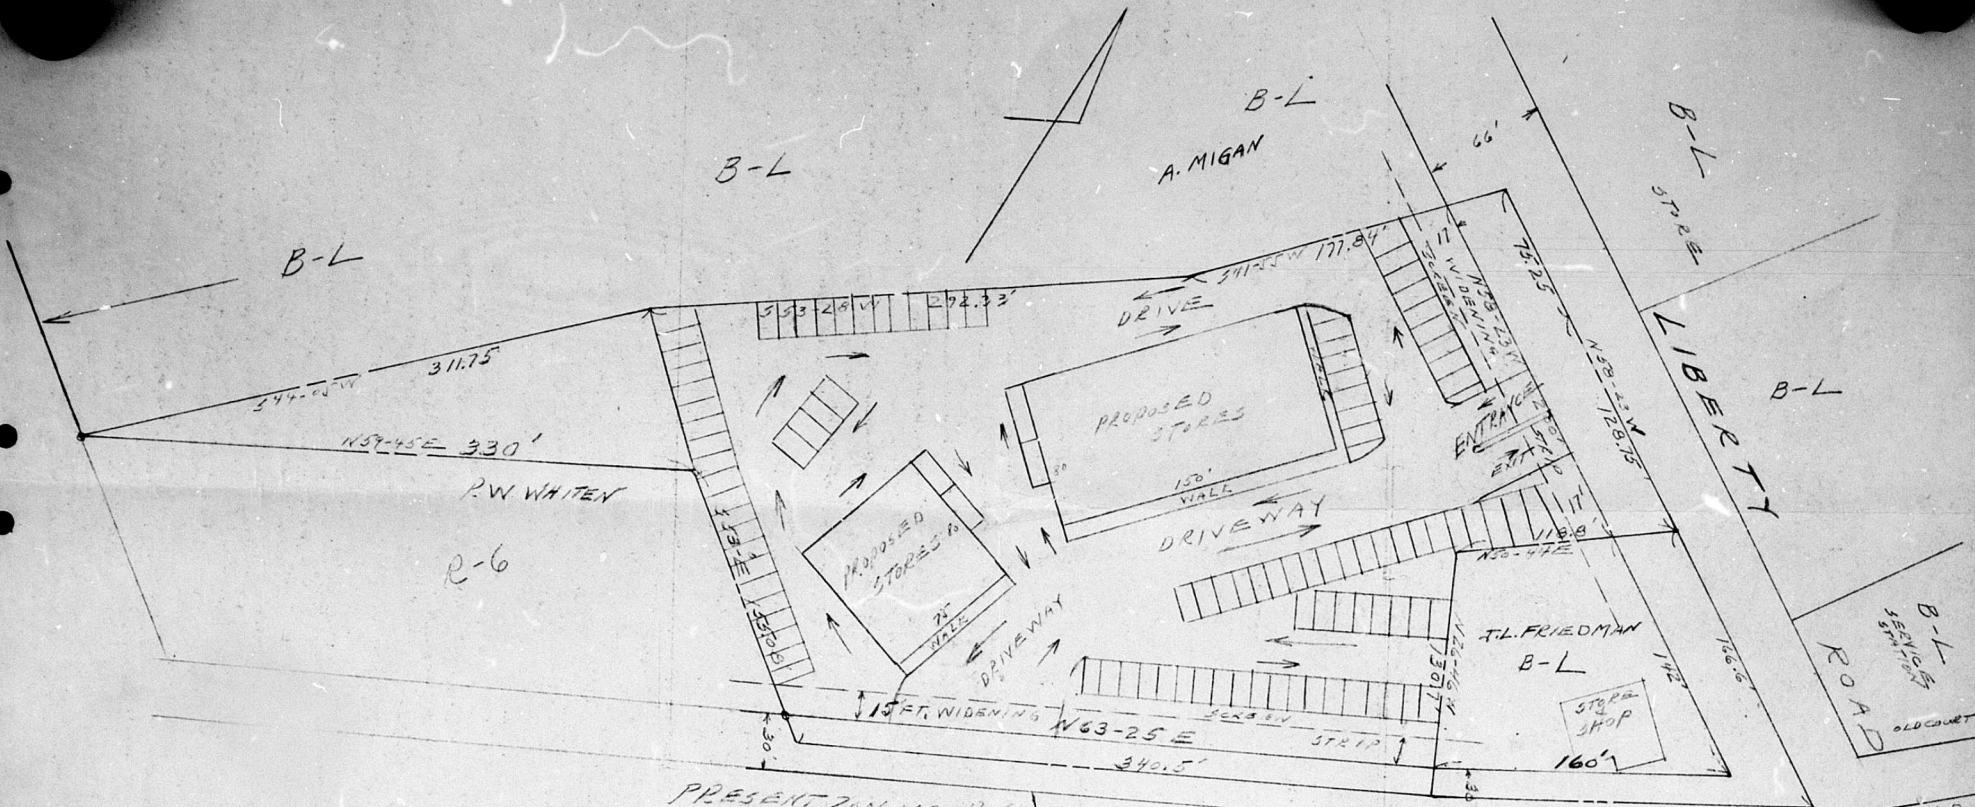

PRESENT ZONING - R-6
 PROPOSED " - B-L
 PRO. BLDGS. - 18,000 SQ. FT.
 PARKING BAYS - 100

OLD COURT
 C.N.P. TELEPHONE CO.
 SPECIAL EXCAVATION
 MRS. MAURICE B. SAUTER
 OWNER

ROAD B-L
 CROWN OIL CO.
 SERVICE STATION

2ND DIST - BALTO. CO. MD.
 SCALE 1" = 50' JAN. 1960
 PLATTED FROM DATA
 P.C. NORRIS, REG. SURVEYOR

