


IMPORTANT: MAKE CHECKS PAYABLE TO BALTIMORE COUNTY, MARYLAND
MAIL TO DIVISION OF COLLECTION & RECEIPTS, COURT HOUSE, TOWSON 4, MARYLAND
PLEASE RETURN UPPER SECTION OF THIS BILL WITH YOUR REMITTANCE.

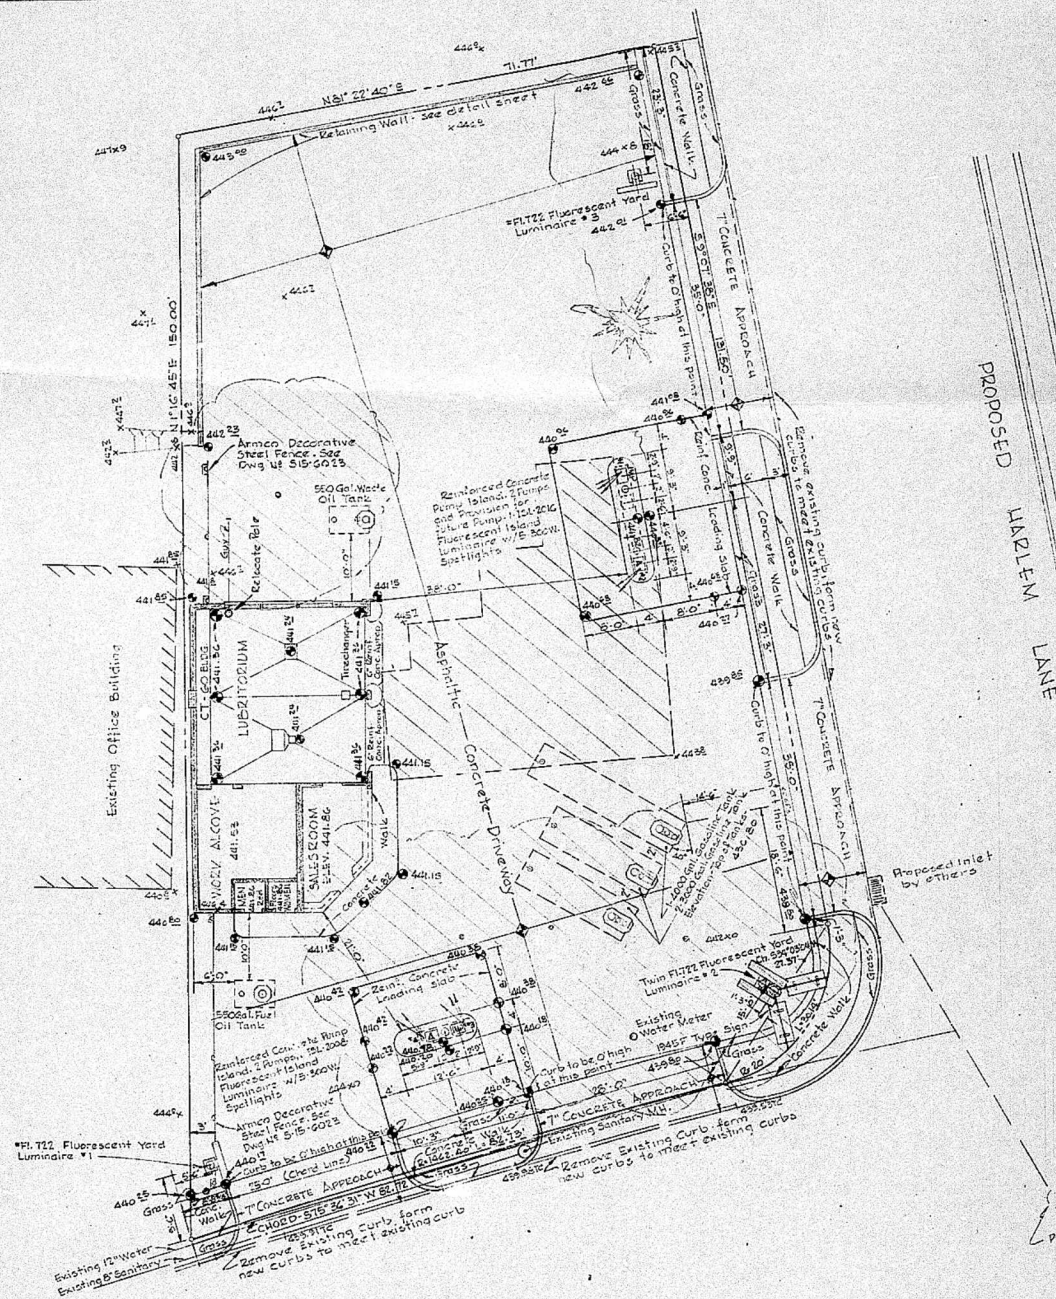

PROPOSED HARLEM LANE

EDMONDSON AVENUE

5043-X
MAP
#1
SEC. 2-A

APPROVED FOR FILING
Reviewed By DA
Date 4/27/62

SERVICE STATION
AT
CATONSVILLE - BALTIMORE COUNTY - MD.
6122 EDMONDSON AVENUE
FOR
THE ATLANTIC REFINING CO., INC.
ENGINEERING & CONSTRUCTION DEPT.
160 S. BROAD ST., PHILA., PA.

GENERAL PLAN
NEW CONSTRUCTION

APPROVED	DATE	CHECKED BY	DATE	DESIGNED BY
DIST. MGR.		SCALE	1" = 10'	
REG. MGR.		AUTH. NO.		
OPER. MGR.		DWG. NO.		
DES. Z.E. MGR.		DATE		

DAVID J. CUSTER, INC.
PROFESSIONAL ENGINEERS
& LAND SURVEYORS
1300 N. CALVERT ST.
BALTIMORE 2, MD.

