



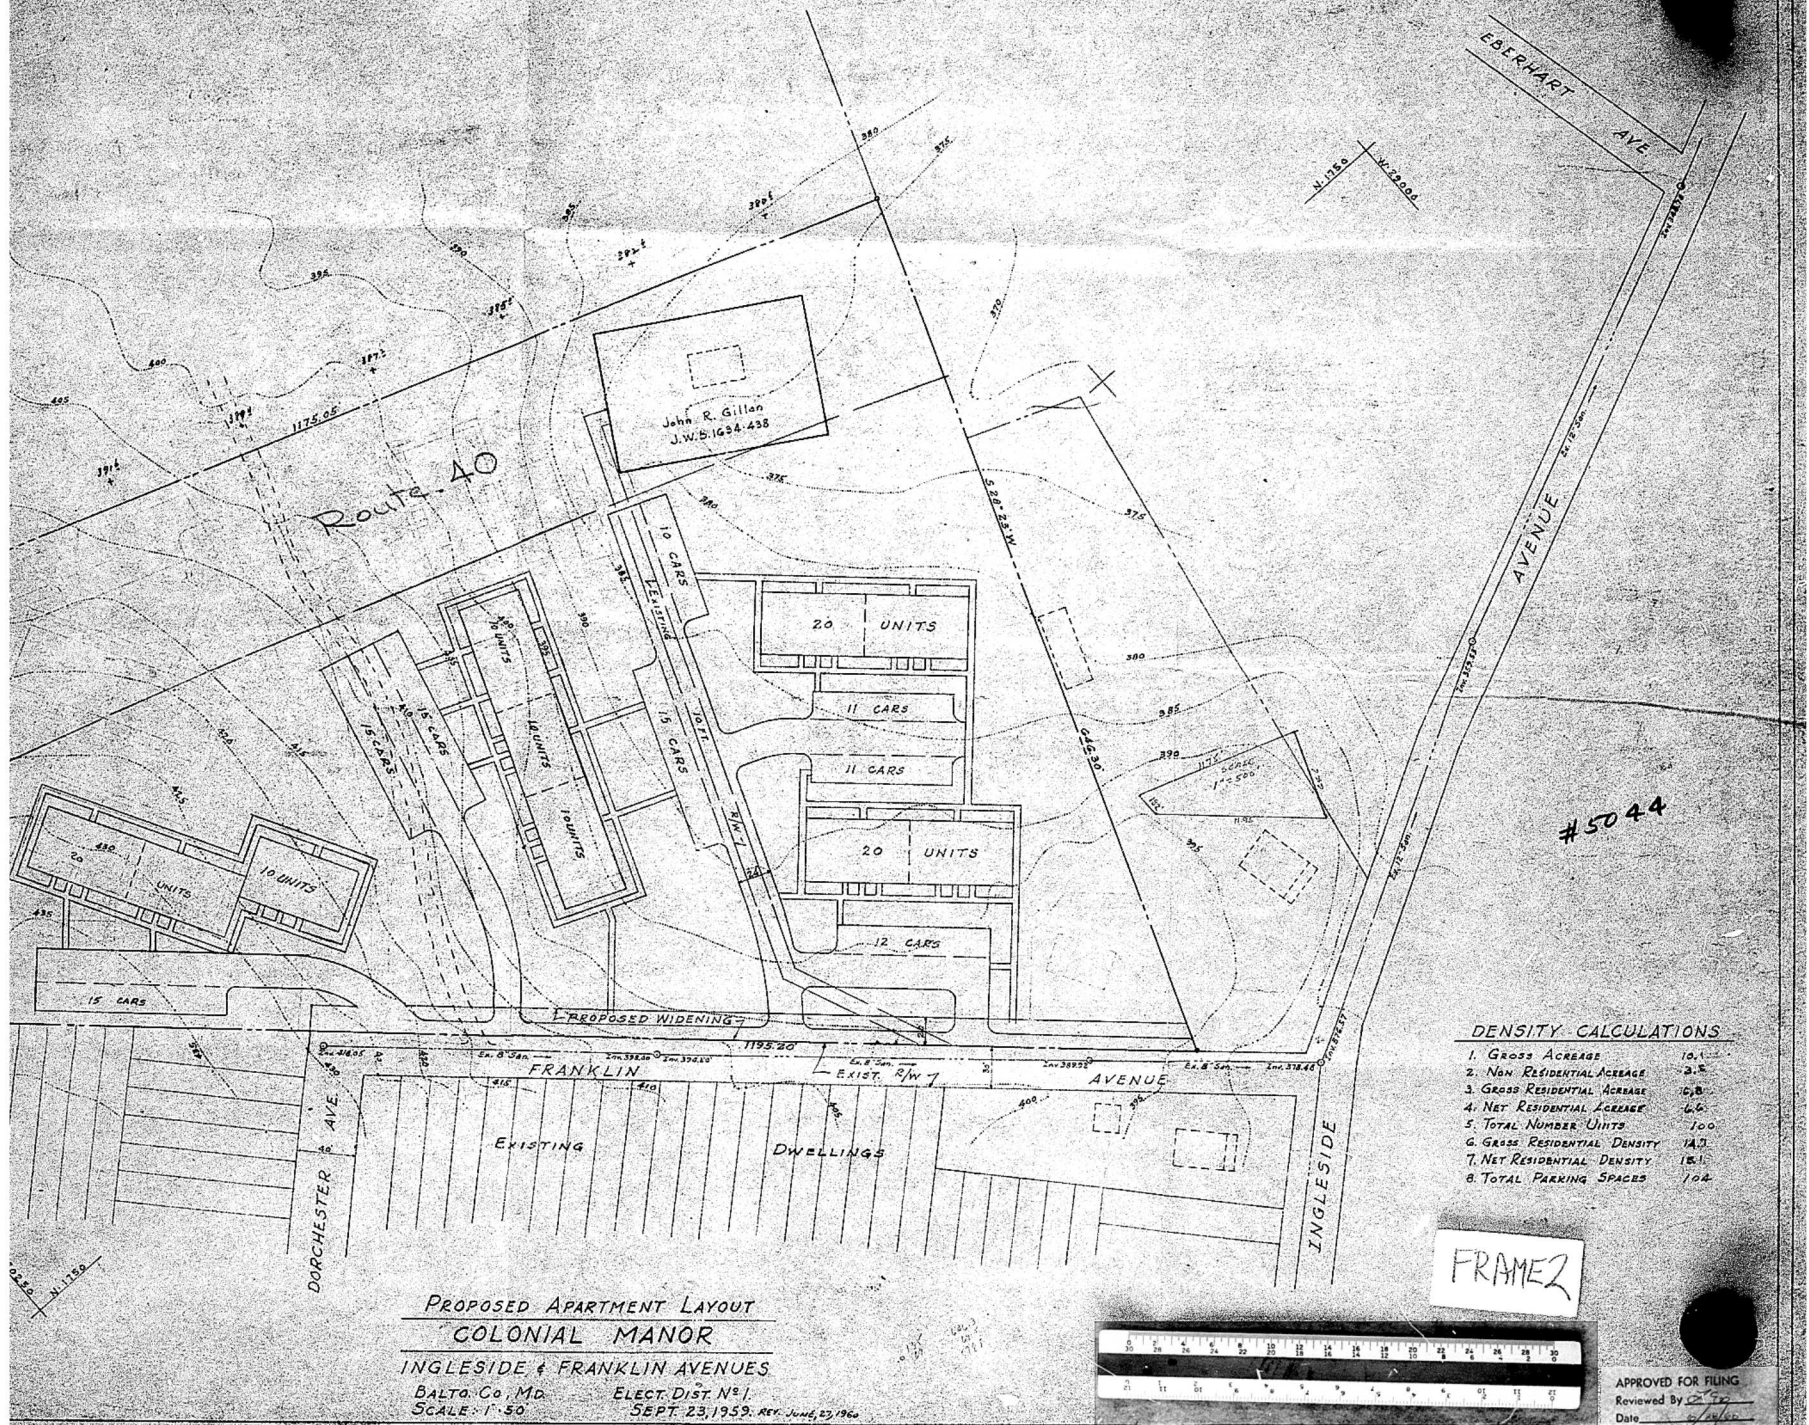

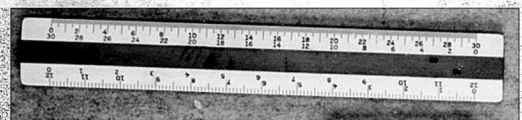

FRAME

George William Stephens, Jr.
and Associates, Inc.
Engineers
16 McNulty Avenue
Towson, Maryland

PROPOSED APARTMENT LAYOUT
COLONIAL MANOR

INGLESIDE & FRANKLIN AVENUES

BALTO. CO., MD.
SCALE: 1" = 50'

ELECT. DIST. N° 1
SEPT. 23, 1959, REV. JUNE 27, 1960

