

William H. Adams  
Zoning Commissioner of Baltimore County

GRL:rb



THE BALTIMORE COUNTIAN

**IMPORTANT: MAKE CHECKS PAYABLE TO BALTIMORE COUNTY, MARYLAND**  
MAIL TO DIVISION OF COLLECTION & RECEIPTS, COURT HOUSE, TOWSON 4, MARYLAND  
PLEASE RETURN UPPER SECTION OF THIS BILL WITH YOUR REMITTANCE.

10-20-00 2304 • • • TUL •

0-1060 9170 \* \* \* 111-

**IMPORTANT: MAKE CHECKS PAYABLE TO BALTIMORE COUNTY, MARYLAND**  
**MAIL TO DIVISION OF COLLECTION & RECEIPTS, COURT HOUSE, TOWSON 4, MARYLAND**  
**PLEASE RETURN UPPER SECTION OF THIS BILL WITH YOUR REMITTANCE.**

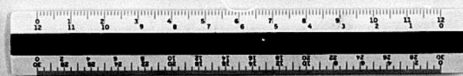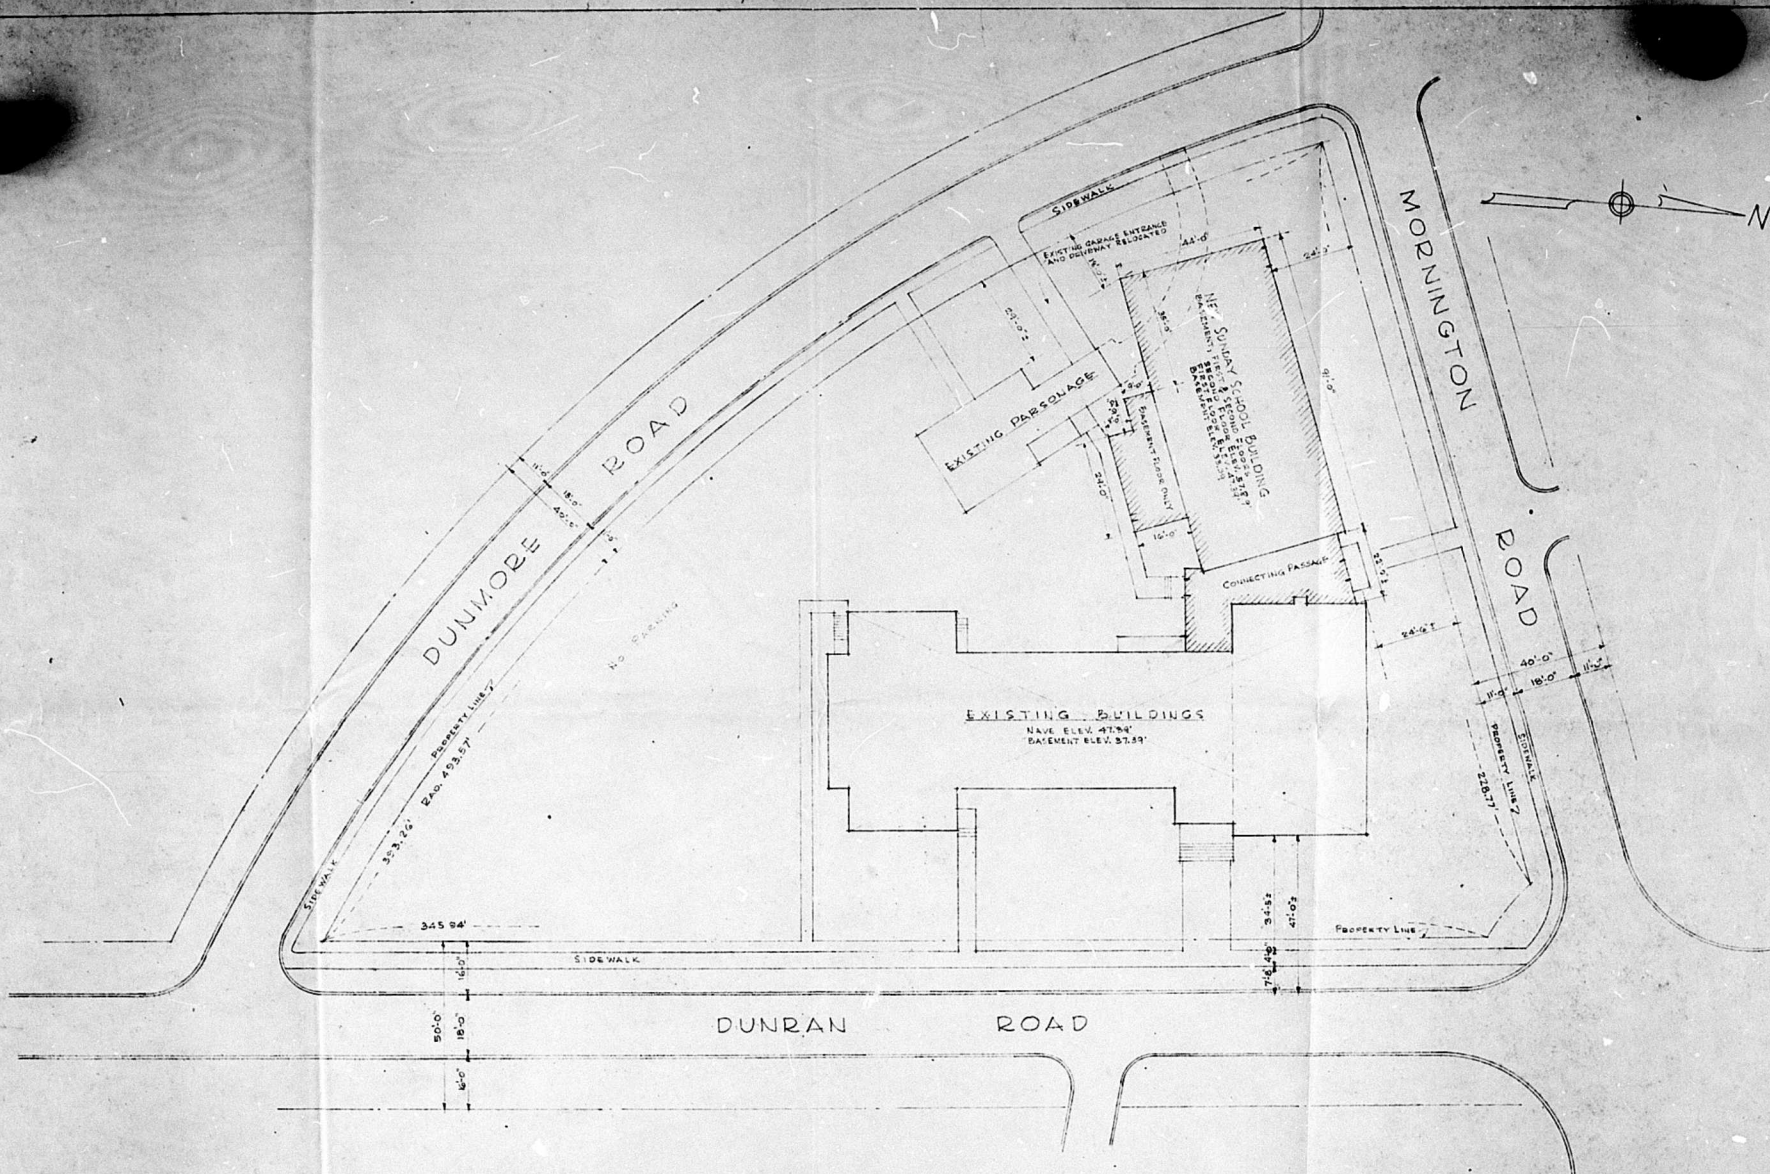

MICROFILMED



REVISED AUGUST 26, 1960

**NEW SUNDAY SCHOOL BUILDING**  
**DUNDALK METHODIST CHURCH**  
 DUNRAN AND MORNINGTON ROADS, DUNDALK, MD.

**PLOT PLAN**

**OFFICE OF F. L. W. MOEHLE**  
 ARCHITECT  
 SAMUEL H. BECK, JR., A.I.A.  
 2514 N. CHARLES ST. BALTIMORE 18, MD.

|           |            |      |              |             |
|-----------|------------|------|--------------|-------------|
| SCALE     | DRAWN BY   | DATE | JULY 7, 1960 | DRAWERS NO. |
| 1"=20'-0" | TRACED BY  |      |              |             |
|           | CHECKED BY |      | 1611         |             |