

DUNDEE

CREEK

PARCEL 47 A
WEISKITTEL

SALTPETER

CREEK

PARCEL E
LEROY J. JOHNSON, TRUSTEE ET AL

BALTIMORE GAS AND ELECTRIC COMPANY
CHARLES P. CRANE STATION

PARCEL H
R. WILKINSON ET AL

PARCEL I
CECILLE S. GARRISON

WESTERN MOUNTAIN

LINE

RESERVATION

OF

UNITED STATES OF AMERICA

CREEK

ABERDEEN

PROVING

GROUND

PLAN SHOWING 110KV TRANSMISSION LINE
RIGHT OF WAY BETWEEN NORTHEAST
SUBSTATION AND CHARLES P. CRANE STATION

PETITIONERS EXHIBIT A


SCALE 1" = 400' ± DATE 3-9-60

SENECA

FRAME

15 TH DISTRICT BALTIMORE COUNTY

DUNDEE

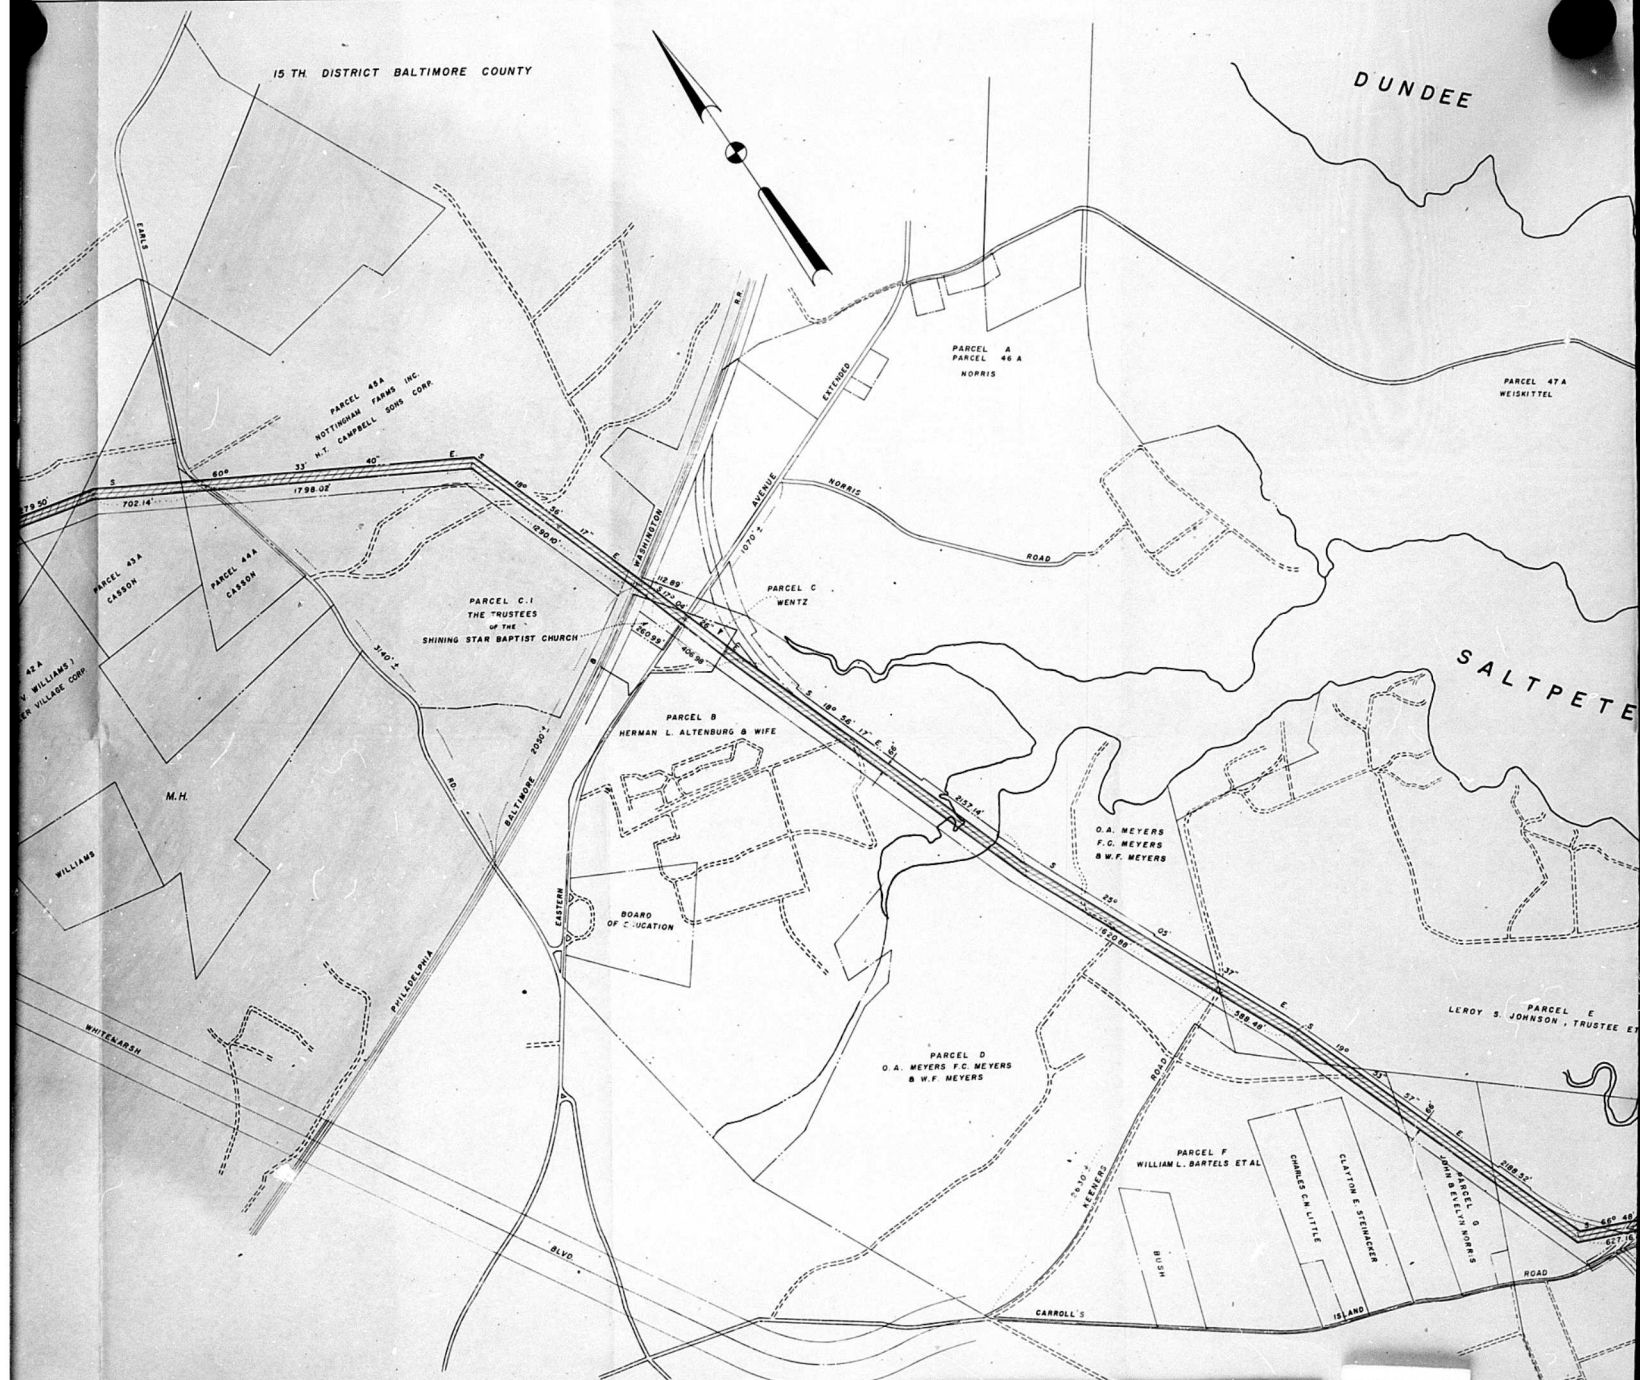

FRAME 2

NOTE
BEARINGS SHOWN HEREON REFER TO THE
TRUE MERIDIAN AS ESTABLISHED BY THE
METROPOLITAN DISTRICT OF BALTIMORE
COUNTY.

KEY

- AREA ZONED R6 (RESIDENTIAL AREA - MINIMUM 6000 SQ. FT.)
- AREA ZONED MH (MANUFACTURING HEAVY)
- 110 KV. TRANSMISSION LINE RIGHT OF WAY

