



Cost of Advertisement \$

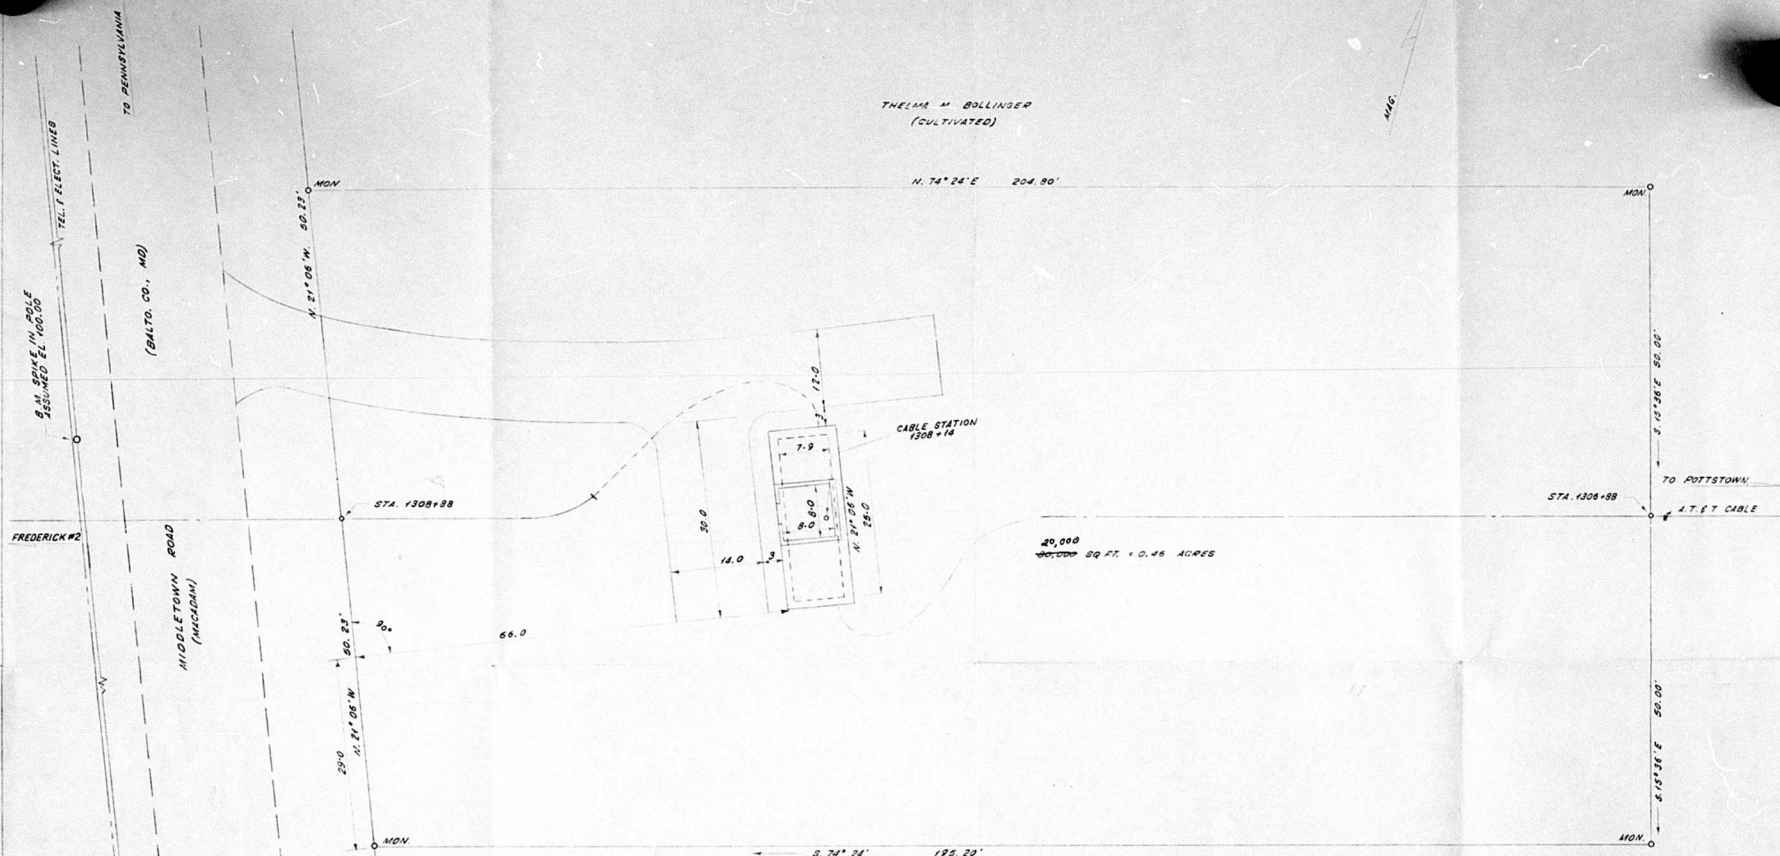

NOTES:



1. ESTIMATE OE-N720, AREA ACOT. #22231 FOR LAND AND BUILDING.
2. GROUND ELEVATION AROUND B.L.G.: 100.0'.
3. ELEVATION TOP OF U.G. L3 AUX REPEATER BLDG.: 100.7'.
4. BLDG PER DWG. SM-14450 (SM-14248 (U.G.), SM-14450 ALTERNATIVE "B").
5. FACE BUILDING WITH BRICK, AS PER OWNER'S REQUEST.
6. GRADE ACCESS ROAD UP TO LEVEL TURN AROUND.
7. DRIVEWAY PER EA-12610.
8. PROTECT CABLE WITH BURIED, CREOSOTED, 2"X12" ROUGH PLANK WHERE DRIVEWAY CROSSES IT.

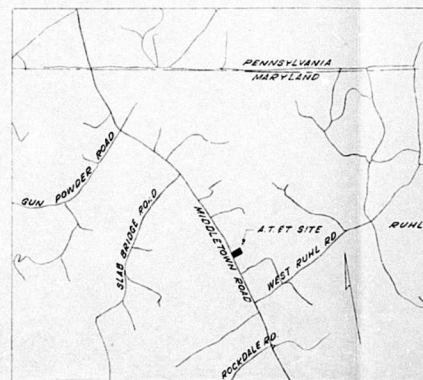

DETAIL "A"
SCALE 1"=2000'

PLOT PLAN
FREDERICK #2 L-11-E

SCALE: 1" = 10'			
WITH SPECS.	DRAWN BY	CHECKED BY	DATE
	C.K.P.	KK	6-29-60
L.L. DEPT. (A.T.&T.CO.)		EA-6A86-910	
EASTERN AREA			
AREA CHIEF ENGINEER			

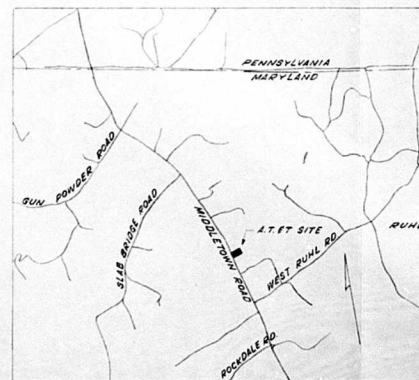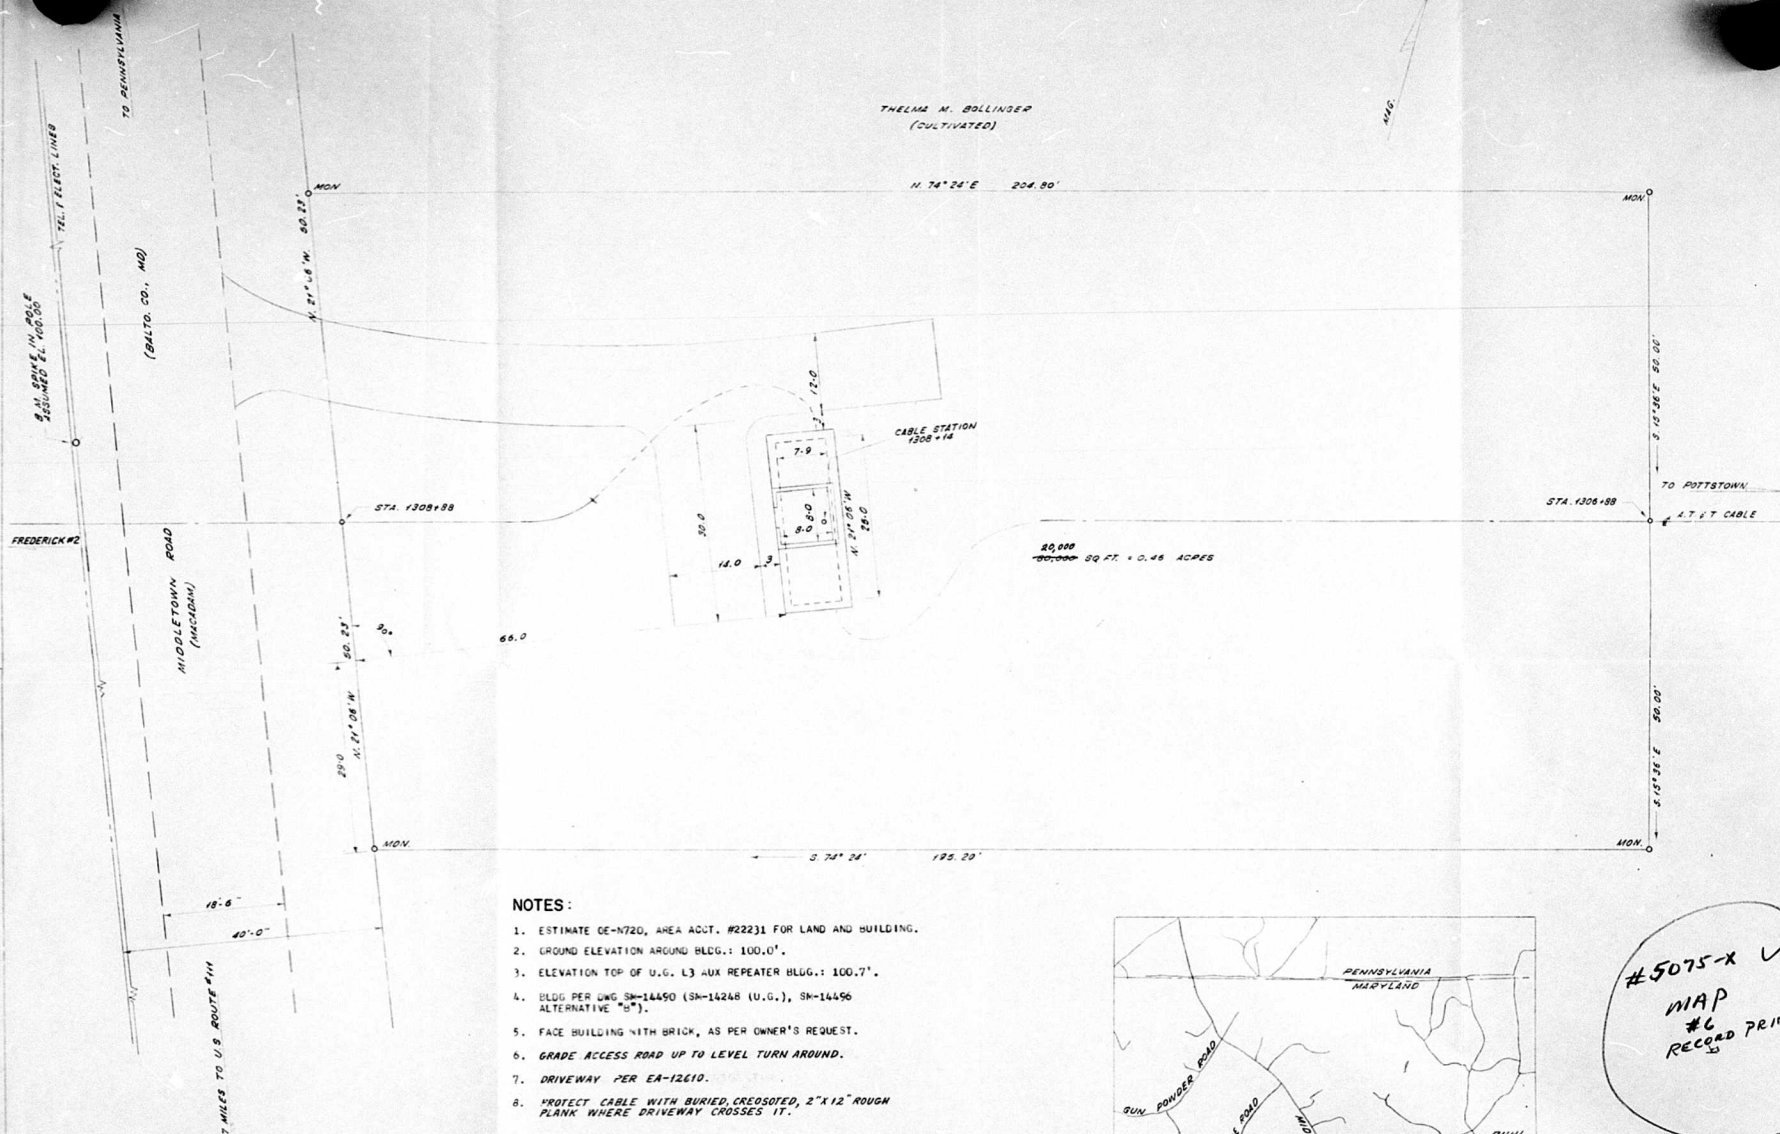

DETAIL "A"
SCALE 1"=2000'

#5075-X ✓
MAP
#6
RECORD PRINT

X

PLOT PLAN

FREDERICK #2, L. 11-E

SCALE: 1" = 10'

WITH SPECS.

DRAWN BY

CHECKED BY

DATE

C.K.P.

KK

6-29-60

L. 11, DEPT. (A.T.T. CO.)
EASTERN AREA
AREA CHIEF ENGINEER

EA-6A86-910