

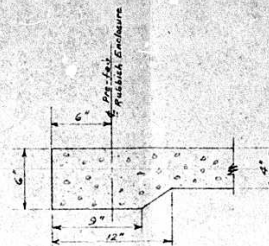


**IMPORTANT: MAKE CHECKS PAYABLE TO BALTIMORE COUNTY, MARYLAND
MAIL TO DIVISION OF COLLECTION & RECEIPTS, COURT HOUSE, TOWSON
PLEASE RETURN UPPER SECTION OF THIS BILL WITH YOUR REMITTANCE**

MT. OLIVE
BAPTIST CHURCH

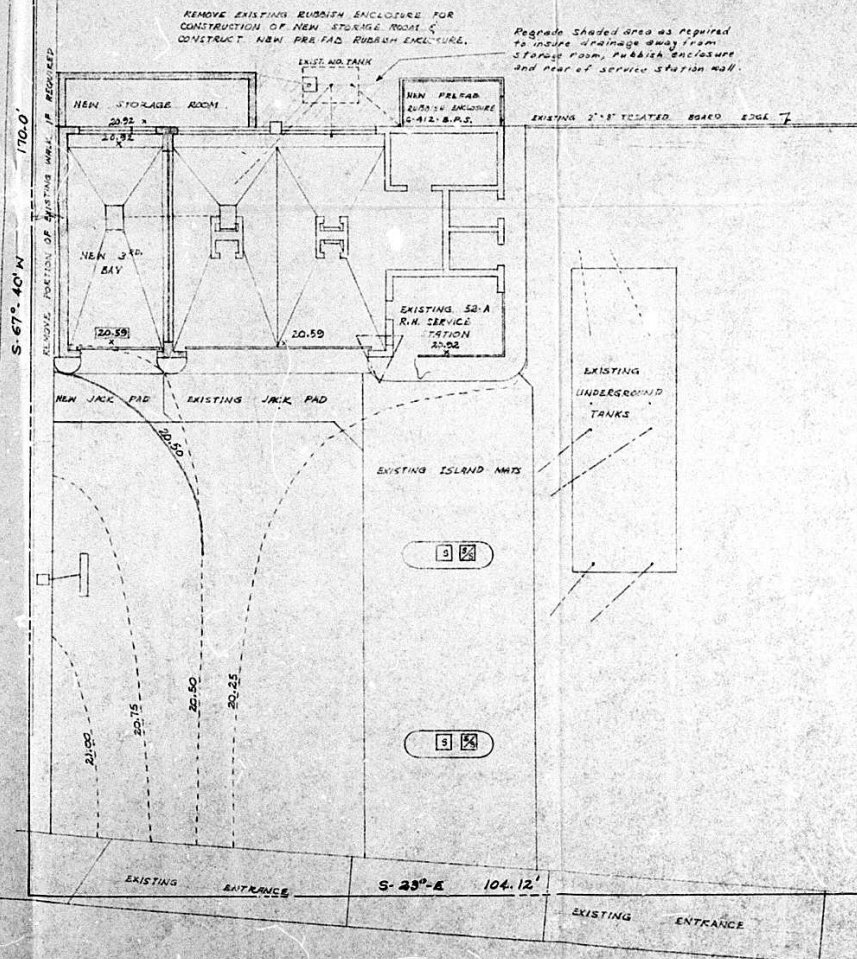

Cross-Section

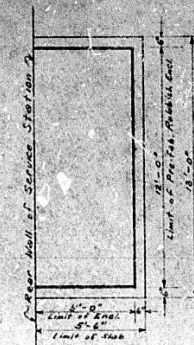

Plan View

Pre-fab. Rubbish Enclosure

NOTES:

1. GRADES: EXISTING GRADES 20.00
PROPOSED GRADES 20.50
PROPOSED CONTOURS 20.00
2. EXISTING GRADES & LAYOUT TAKEN FROM ORIGINAL PLOT PLAN NO. 6C-4920-6
3. SEE PLAN NO. 6C-5377 FOR CONSTRUCTION DETAILS.
4. CONTRACTOR TO MAINTAIN VENT LINES IN NEW RUBBISH ENCLOSURE WITHOUT DAMAGE.
5. INSTALL OVERHEAD WATER SUPPLY IN NEW BAY

Contract Plans:

1. 6C-5378-1 Plot Plan
2. 6C-5377-1 Building Plan
3. B-13757-1 Overhead Water Supply

Rev. #1	Minor Rev. pbs. Rubbish Encl. Detail	Und. 6/6/61
SHELL OIL COMPANY		
NEW YORK, N. Y. - BALTIMORE DIVISION		
PROPOSED 3 RD BAY ADDITION		
YORK RD. & ENSOR AVE.		
TOWSON, MARYLAND		
SCALE: 1"=40'-0" DATE: 5-17-61		
DRAWN: M.L. GRESS		
CHECKED: [Signature]		
APPROVED: [Signature]		

6C-5378-1

YORK ROAD U.S. ROUTE III