





PLAT TO ACCOMPANY ZONING PETITION

WATER / SEWER AVAILABLE
AREA OF PROP. - 28.563 AC.
PRESENT USE OF PROP. - VACANT
PROPOSED USE OF PROP. - APARTMENTS
PRESENT ZONING - RG
PROPOSED ZONING - RA

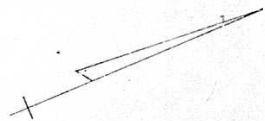

TOPOGRAPHIC
PROPER
NORTH POINT
AND CHESAPEAKE
EDGEWATER - 15" DIS
SCALE - 1" = 50'
REVISED - JULY

MULLER, RAPHAEL &
PROFESSIONAL ENGINEERS &
201 COURTLAND
TOWSON 4, MD

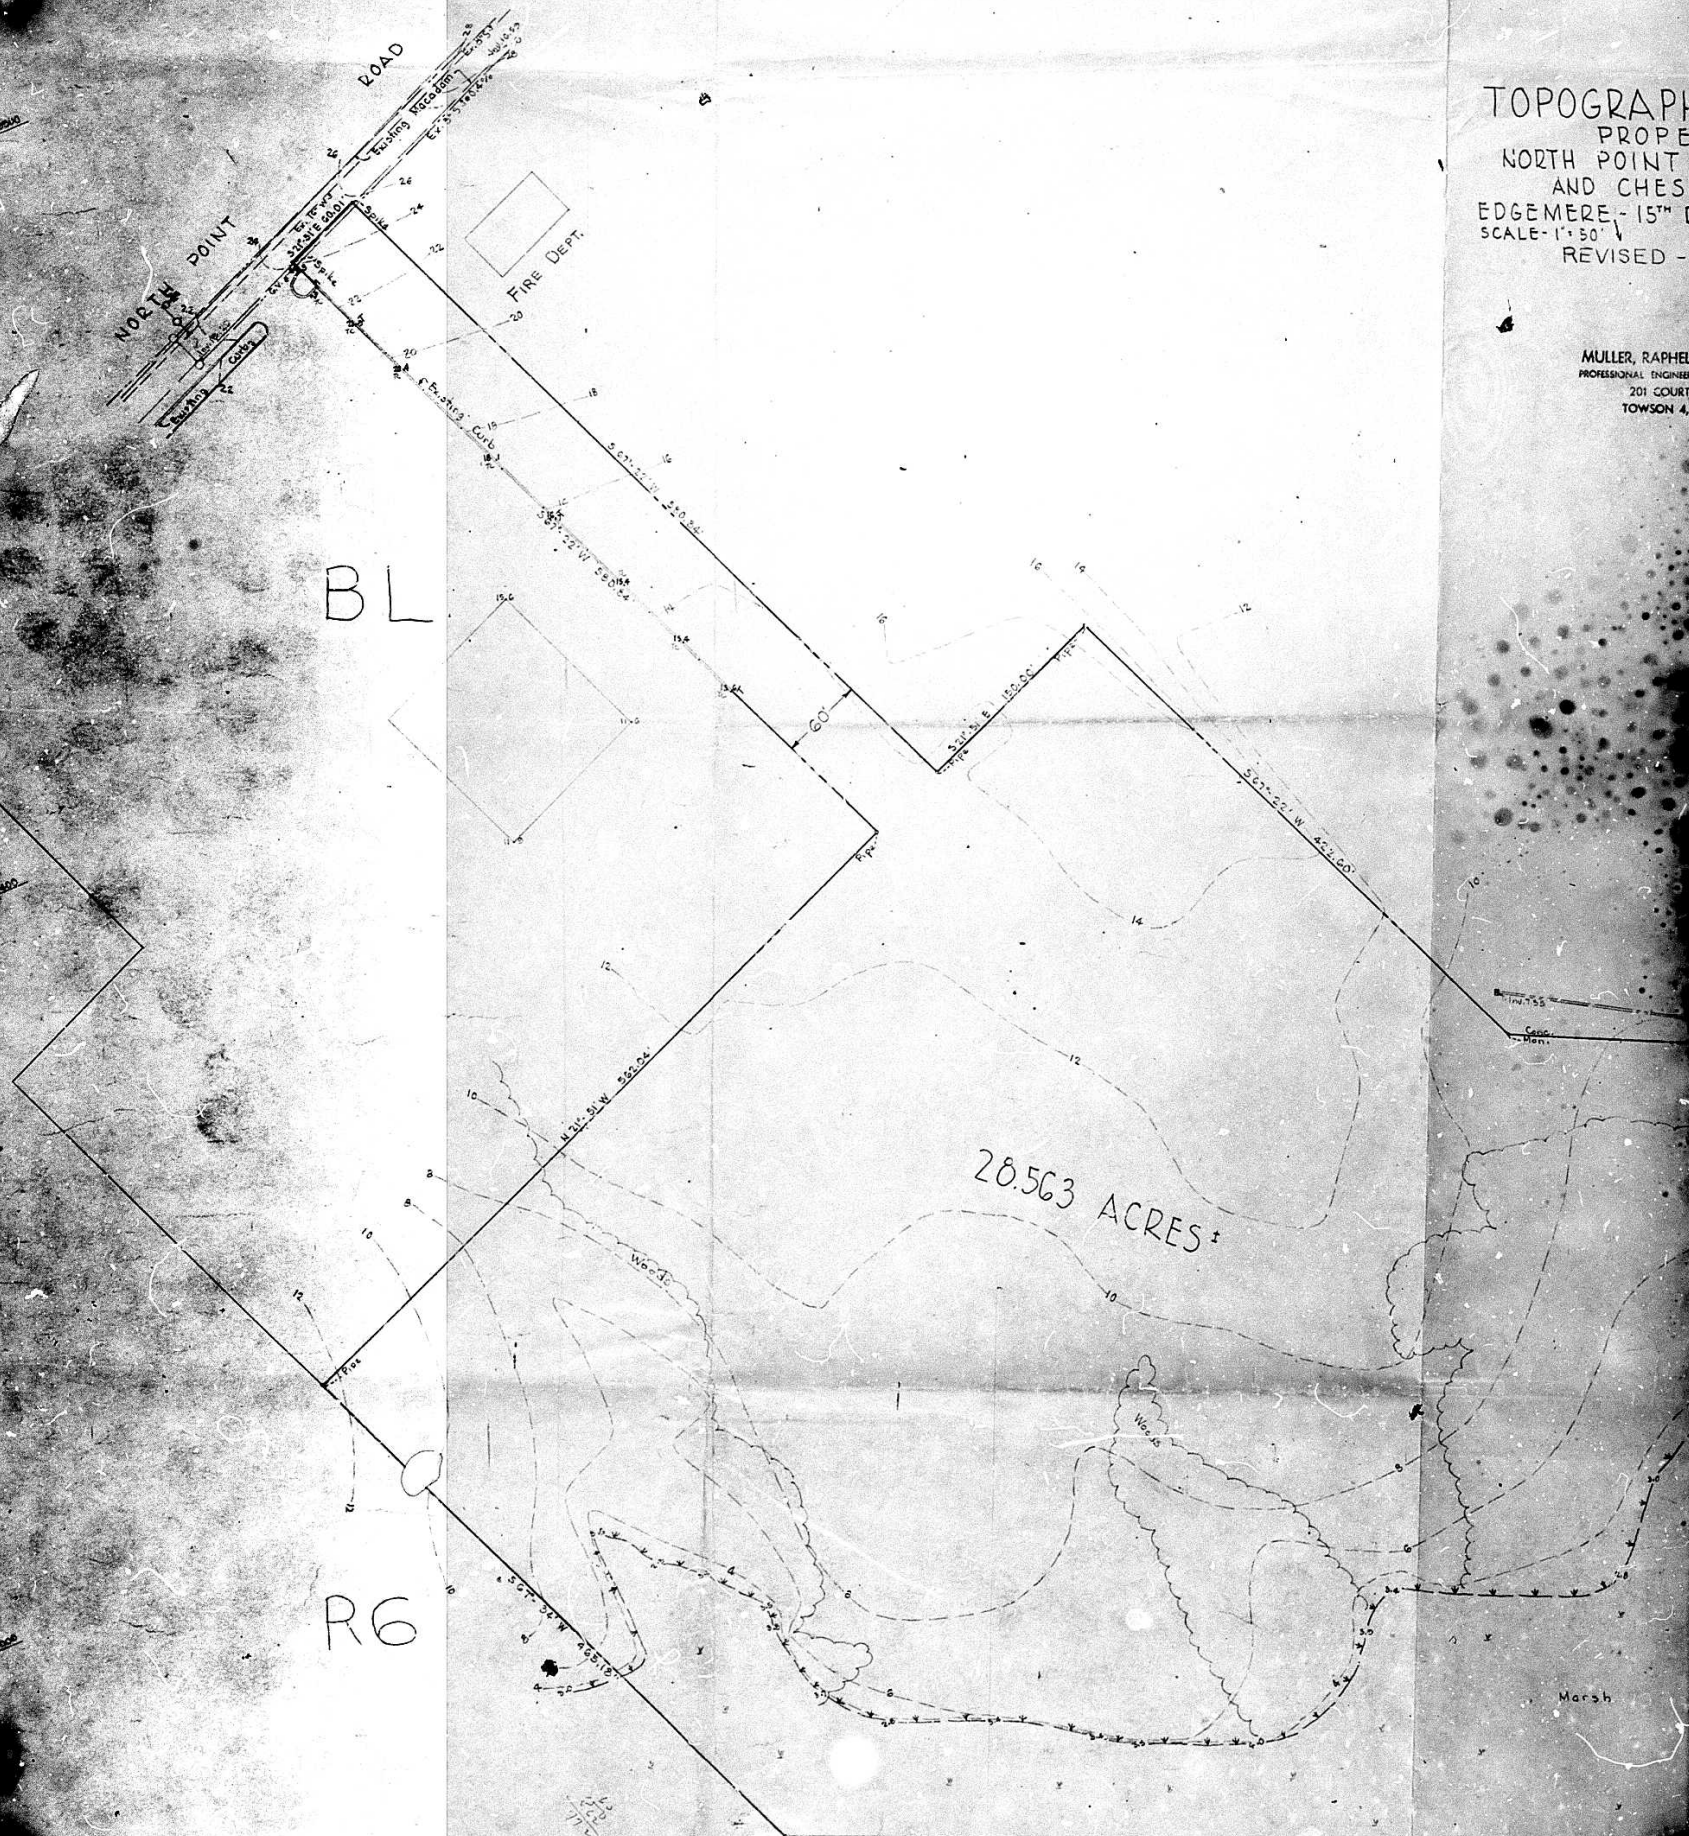

TOPOGRAPHICAL MAP
PROPERTY AT
NORTH POINT RD., MAIN AVE.
AND CHESAPEAKE AVE.
EDGEMERE - 15TH DIST. BALTO. CO., MD.
SCALE - 1" = 50' SEPTEMBER 4, 1958
REVISED - JULY 19, 1961

MULLER, RAPHEL & ASSOCIATES
PROFESSIONAL ENGINEERS & LAND SURVEYORS
201 COURTLAND AVE.
TOWSON 4, MARYLAND

NORTH POINT SENIOR HIGH SCHOOL

R6
(RESIDENTIAL
COTTAGES)

AVENUE

AVENUE

R6

(RESIDENTIAL
COTTAGES)

CHESAPEAKE

APPROVED FOR FILING
Reviewed By *[Signature]*
Date *7/27/61*