


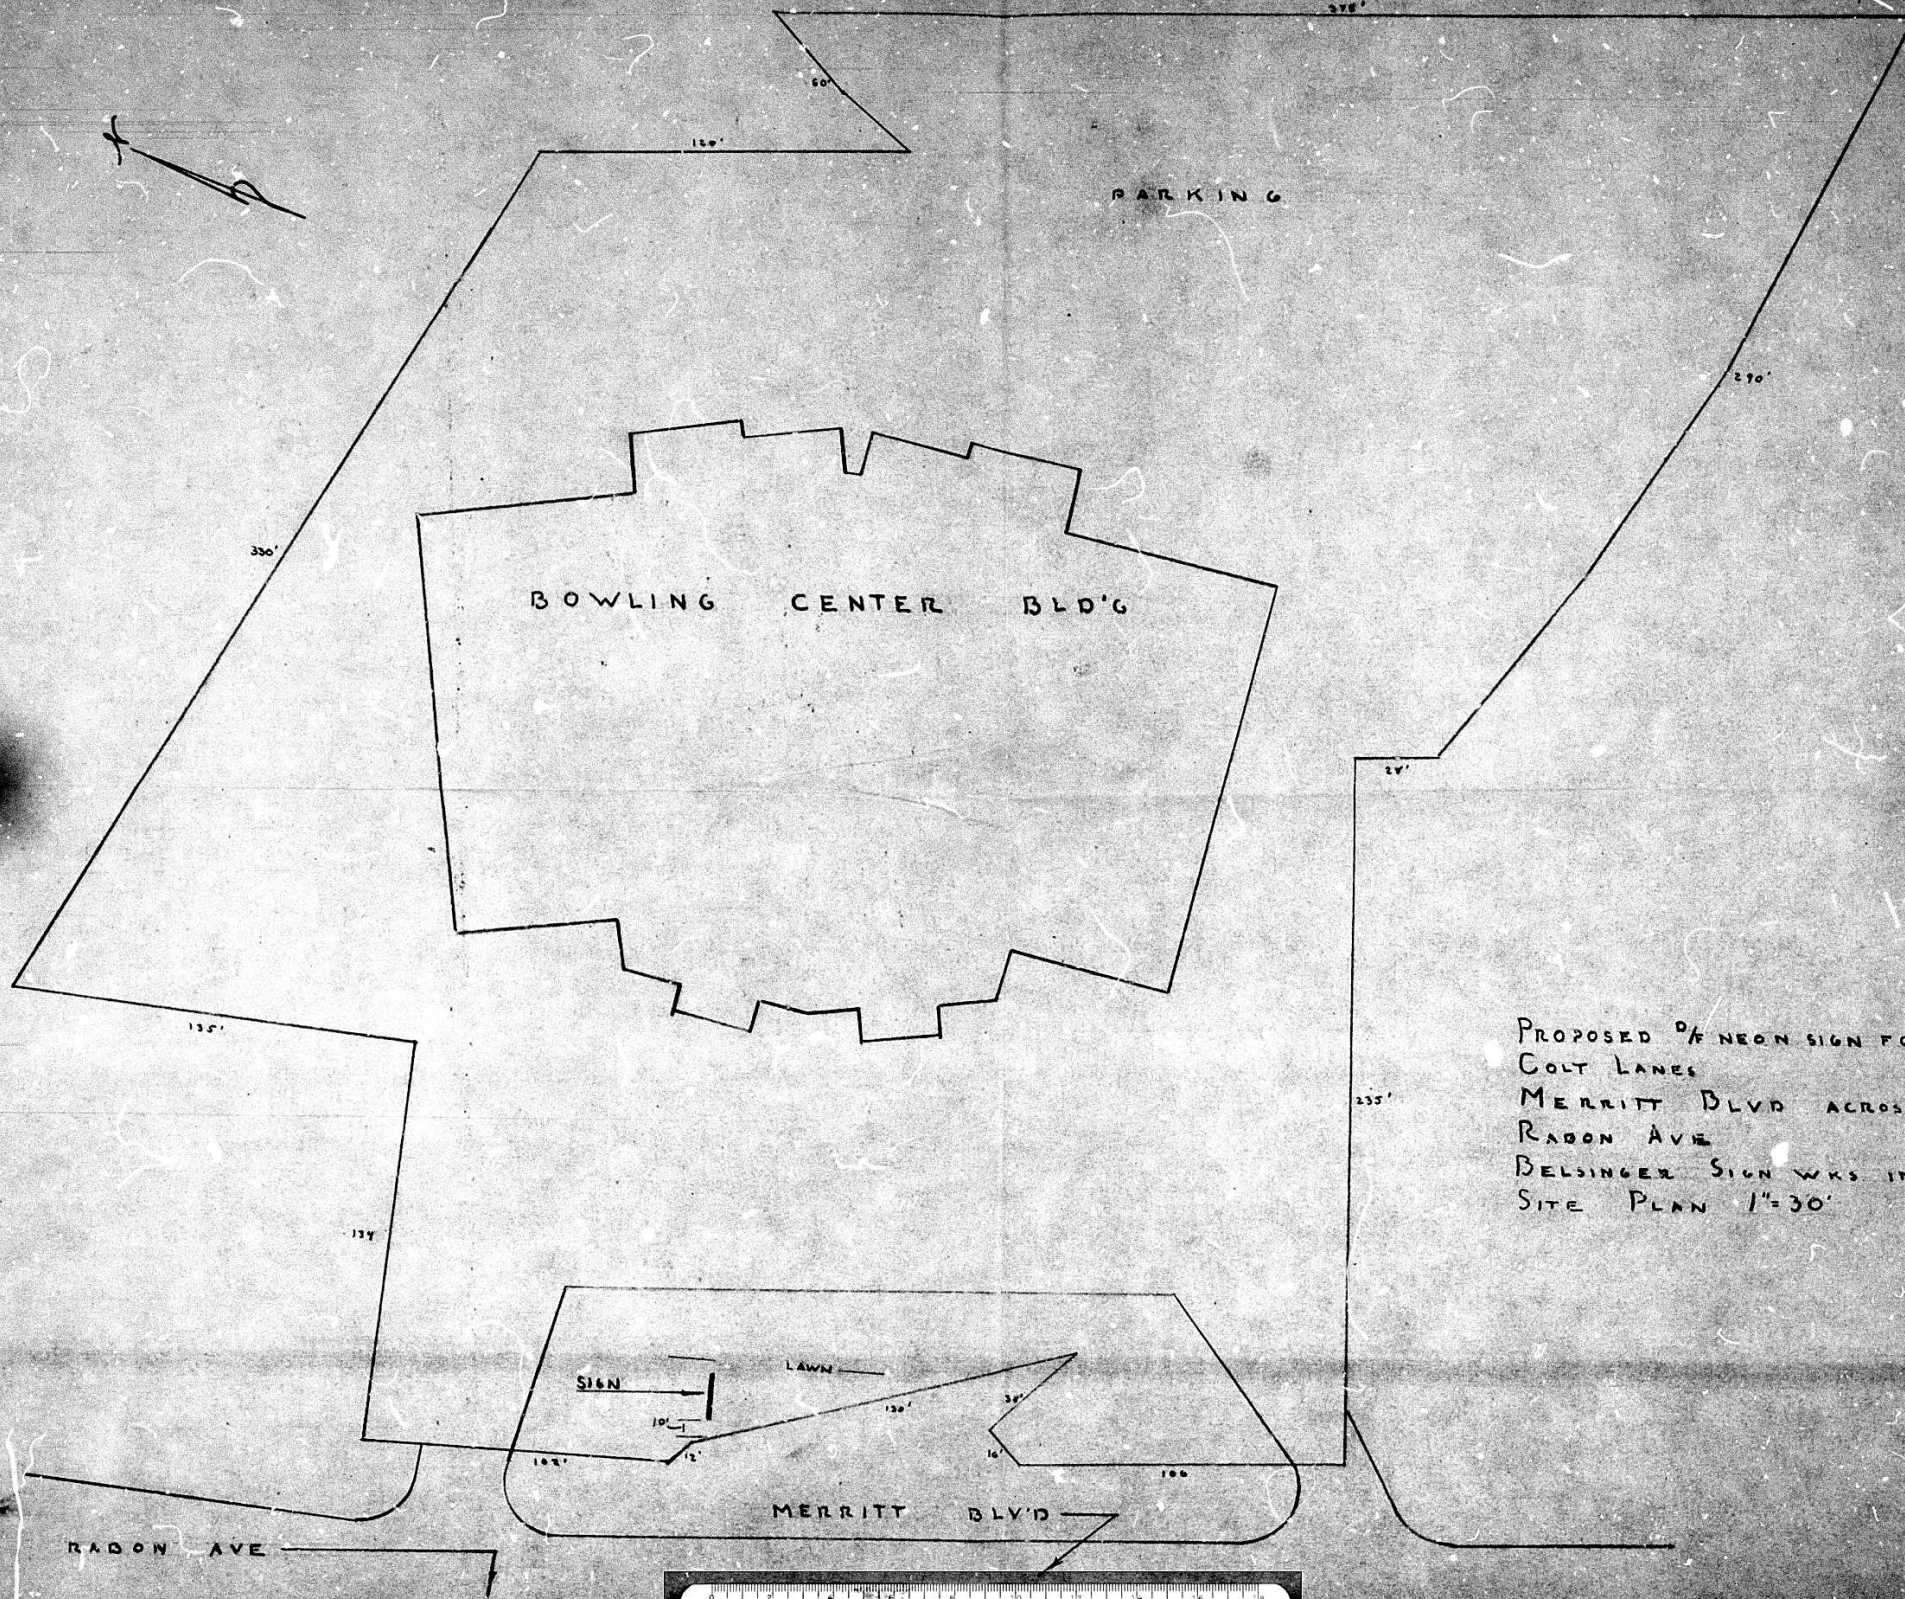

PROPOSED OF NEON SIGN FOR
COLT LANES
MERRITT BLVD ACROSS FROM
RADON AVE
BELSINGER SIGN WORKS INC.
SITE PLAN 1"=30'