

5636 -SPH

W/S of York Rd. 730' S of Wight Ave.

8th

8/8/62	Petition for Special Hearing for Noxzema Chemical Co. - \$25.00 cost paid
8/8/62	Hearing set for 10:00 A.M. 9/7/62
8.15/62	Certificate of posting filed
9/7/62	Order granted for the building permit by the Zoning Commissioner

8th Dist.

#5636-SPH

Petition filed: 8/8/62


Petitioner: Noxzema Chemical Co.

Location: SW/cor. of York Rd. & Wight Ave.

Petition for Special Hearing for a building permit to erect a 83,000 addition to existing warehouse



IMPORTANT: MAKE CHECKS PAYABLE TO BALTIMORE COUNTY, MARYLAND
MAIL TO DIVISION OF COLLECTION & RECEIPTS, COURT HOUSE, TOWSON 4, MARYLAND
PLEASE RETURN UPPER SECTION OF THIS BILL WITH YOUR REMITTANCE.

5636-SPH

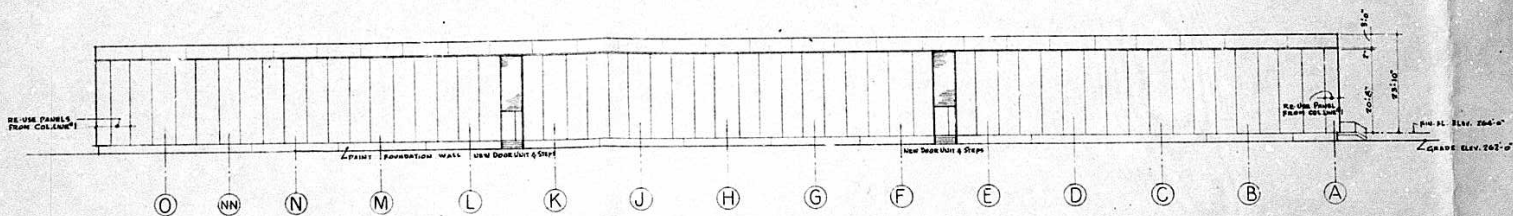


SOUTH ELEV.


NORTH ELEV. is Existing & Similar in Design.

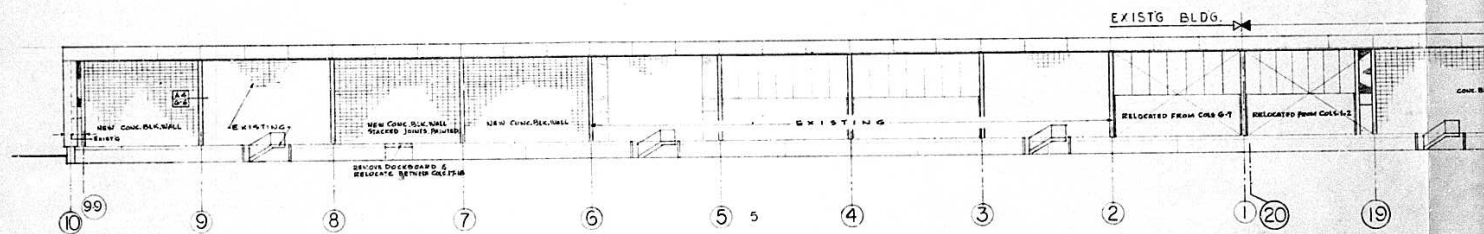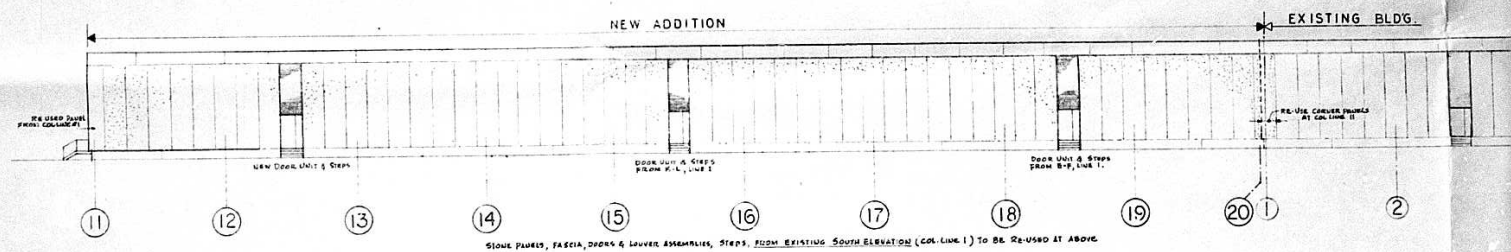

ELEV. 204'-0"
ELEV. 202'-0"

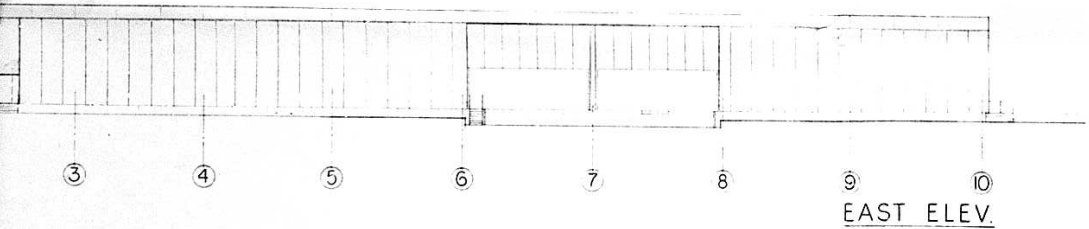

EAST ELEV.

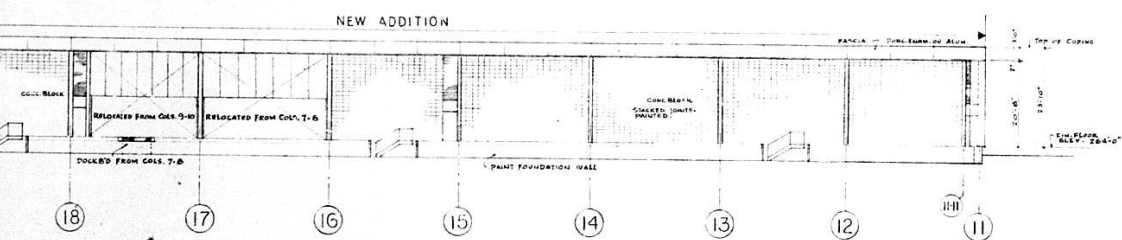

WEST ELEV.
SCALE 1/16" = 1'-0"

NOXZEMA CHEMICAL COMPANY COCKEYSVILLE MARYLAND		
SKIDMORE OWINGS & MERRILL ARCHITECTS 425 PARK AVENUE NEW YORK CITY		
WEISKOFF & PICKWORTH STRUCTURAL ENGINEERS NEW YORK CITY		
JAROS BAUM & BOLLES MECHANICAL ENGINEERS 415 LEXINGTON AVENUE NEW YORK CITY		
WAREHOUSE ADDITION ELEVATIONS,		
DATE	DRAWN	SHEET NO.
SCALE	CHECKED	A-2

DATE: AUG. 20, 1962