


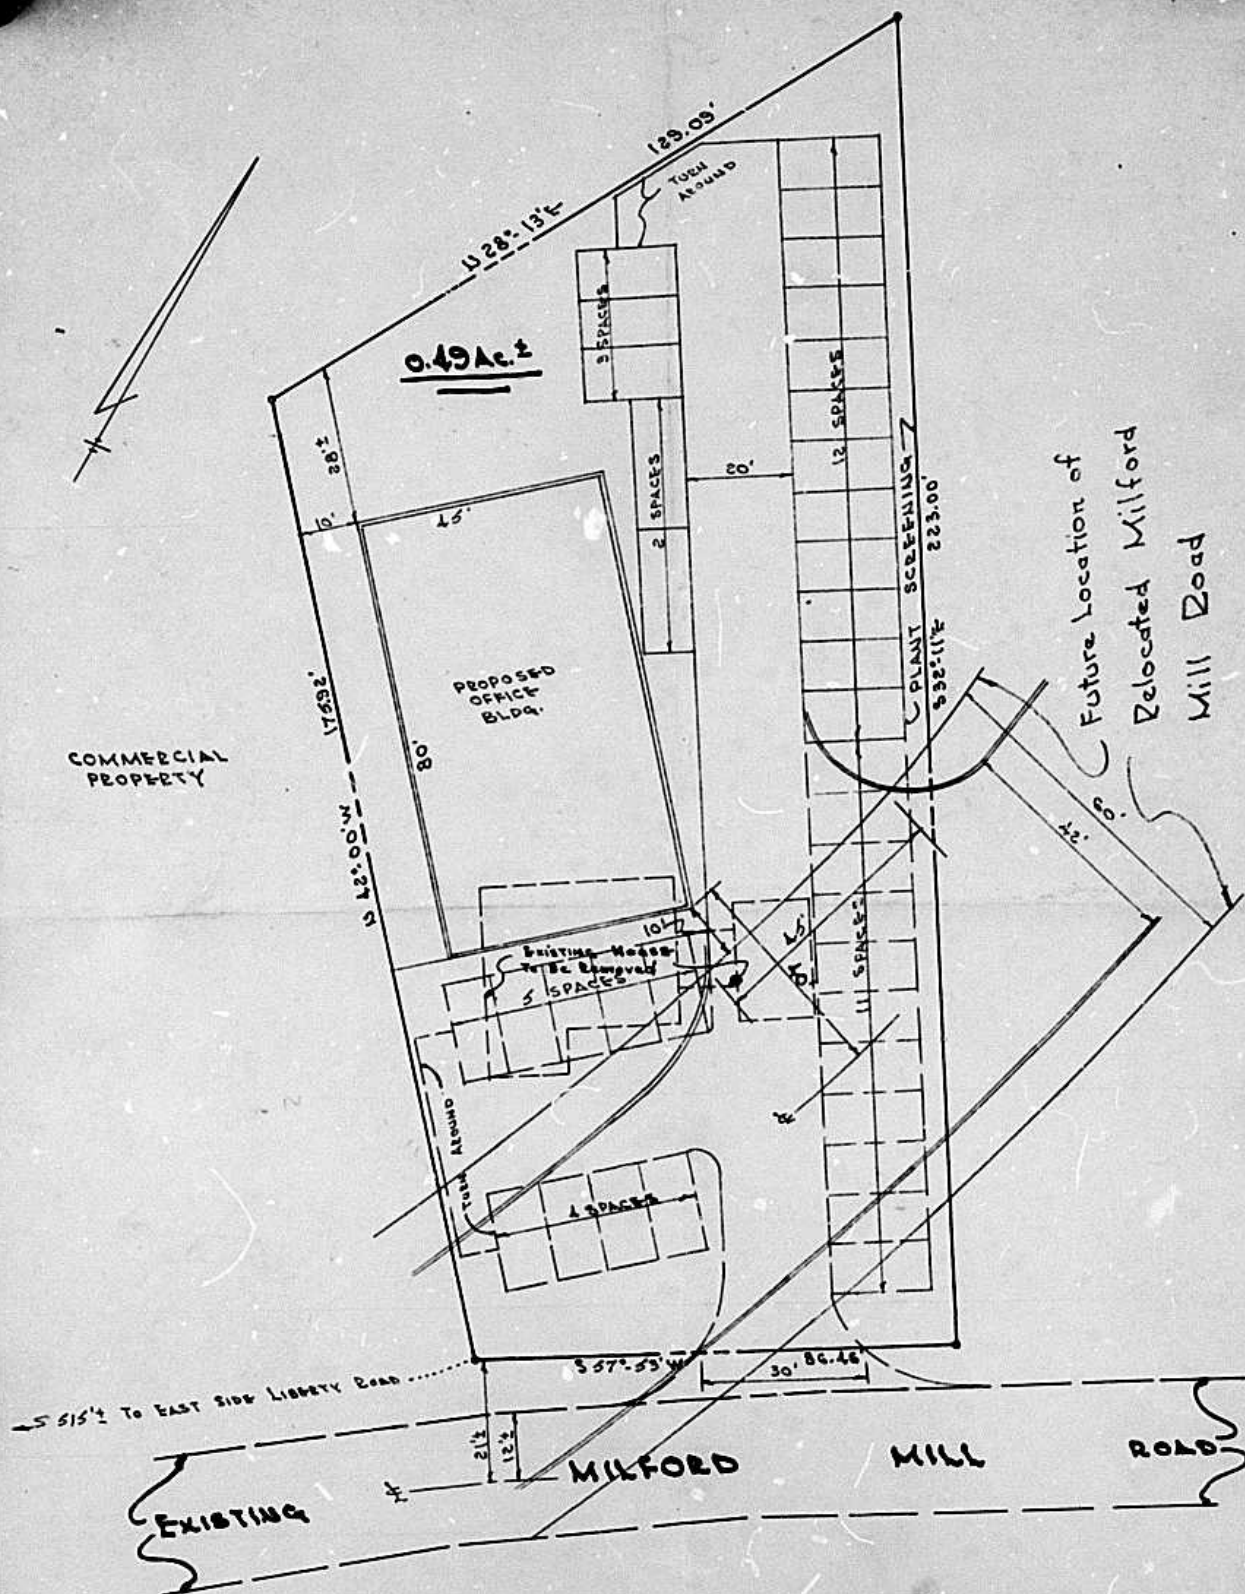

Basement Floor - 3600 s.f. - 7 P.S. req'd.
 First Floor - 3600 s.f. - 12 P.S. req'd. (9'x18')
 Second Floor - 3600 s.f. - 7 P.S. req'd.
 Third Floor - 3600 s.f. - 7 P.S. req'd.
 14,400 s.f. = 33 P.S. req'd.

Total Parking Shown Before Relocated
 Milford Mill Road. 37 P.S. (9'x18')

Total Parking Shown After Relocated
 Milford Mill Road. 11 P.S. (9'x18')

VARIANCES PLAT
 FOR
 3610 MILFORD MILL ROAD
 2ND ELEC. DIST
 Scale: 1" = 100'
 BALTO. COUNTY, MD.
 JULY 8, 1965

NOTE:

The Showing of the proposed relocation of Milford Mill Road is not intended by the owners as a dedication of this portion of their property as a public Road.

