

Zoned
Farm Use R 40
500

Assoc. GUN CLUB of BALTO.

CHURCH
WARDS

HARBORVILLE

POTASSO


FALLS

POTASSO

Zoned R 40

STATE TRAIL

Zoned R 40
COUNTY DIST

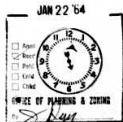

ZONING PLAT
PROPERTY LOCATED
IN
2ND DISTRICT - BALTO. COMD.

Per Exhibit 'A'

PRESENT ZONING: R 40, MH, MRLR
PROPOSED ZONING: SPECIAL EXCEPTION
FOR CONTROLLED EXCAVATION WITH
USE OF EXPLOSIVES
AREA = 15.7 ACRES ±



SCALE = 1" = 100' OCTOBER 28, 1963
DOLLENBERG BROTHERS
SURVEYORS & CIVIL ENGINEERS
709 WASHINGTON AVE - TOWSON MD.

Zoned R40

Residential & Farm Use

RESIDENTIAL

BALTO.

CHATEL

WADDS


N

Zoned R40
FARM USE



Zoned R40
FARM USE

Zoned R40
FARM USE

Zoned Farm Use R40

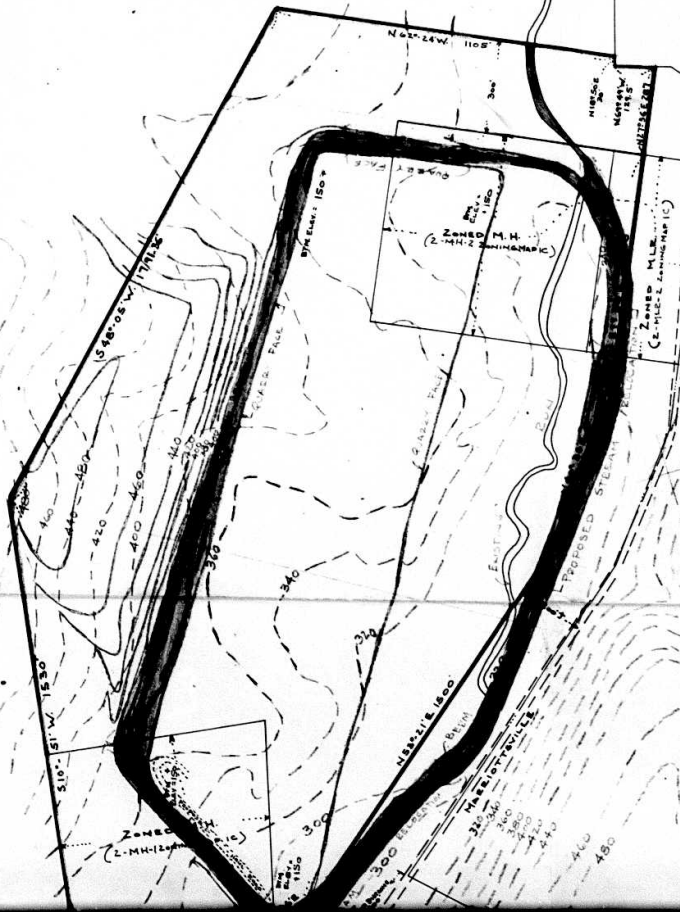

Zoned Farm Use R40

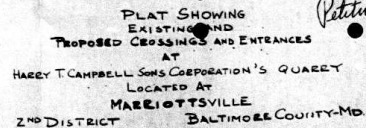 

PROPOSED BARRIERS SHOWN THUS 


SEE ZONING PLAT DATED OCTOBER 28, 1963
FILED WITH PETITION FOR CONTROLLED
EXCAVATION WITH USE OF EXPLOSIVES



SCALE $\div 1" = 50'$ APRIL 22, 1964
DOLLENBERG BROTHERS
SURVEYORS & CIVIL ENGINEERS
709 WASHINGTON AVE TOWSON MD.



CROSS SECTION

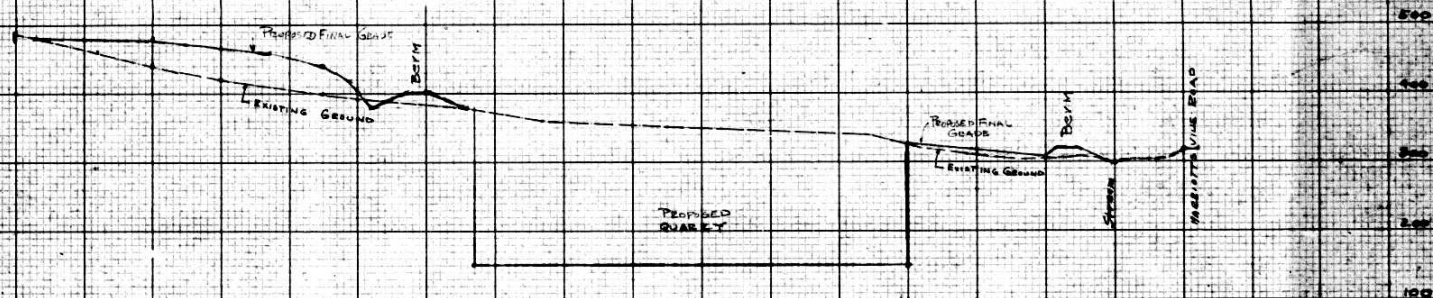

SCALE: HORIZONTAL 1"=100'
VERTICAL 1"=100'

HARRY T. CAMPBELL SONS, CORPORATION
PROPOSED MARRIOTT'SVILLE QUARRY
2ND DISTRICT BALTO. COMD

150.00

100.00

50.00

0.00