

CONTAINING 0.86 Acres of land more or less.

James E. Dyer
Chief of Permit and
Petition Processing

District 1476 Date of Posting 11-17-64
 Posted for Leaning Wal. Dec. 2-64 to 11-13-64
 Petitioner: Catherine J. Vetter
 Location of property: 1566 N. Euclid Rd. and Ridge Dale
 Location of 1566 N. Euclid Rd. Euclid, Ohio 44116 on land in
and on part of lot #2 on Ridge Dale Sub. 2nd 15
Run by Con. Div. 100 to 1000
 Reasoned by: Robert J. Smith Date of return: 11-19-64

RETURN UPPER SECTION OF THIS SLIP WITH YOUR ORDER

The Planning staff will offer no comment on the subject petition.

GEG: bms

THIS IS TO CERTIFY, that the annexed advertisement was published in THE JEFFERSONIAN, a weekly newspaper printed and published in Towson, Baltimore County, Md., ~~between~~ on 1. time ~~between~~ before the 2nd day of December, 1964, the ~~xxx~~ publication appearing on the 13th day of November


THE JEFFERSONIAN.
S. Leach, Printer.

DUNDALK, MD., November 17, 19 64

THIS IS TO CERTIFY, that the annexed advertisement of
"Catherine S. Vittek"
was inserted in THE COMMUNITY PRESS, a weekly newspaper published in Baltimore County, Maryland, once a week
for 1 successive week before the
10th day of November 19 64; that is to say,
the same was inserted in the issues of 11-11-64

Dr. Mrs. Nelson Price

By Mrs. Palmer Price

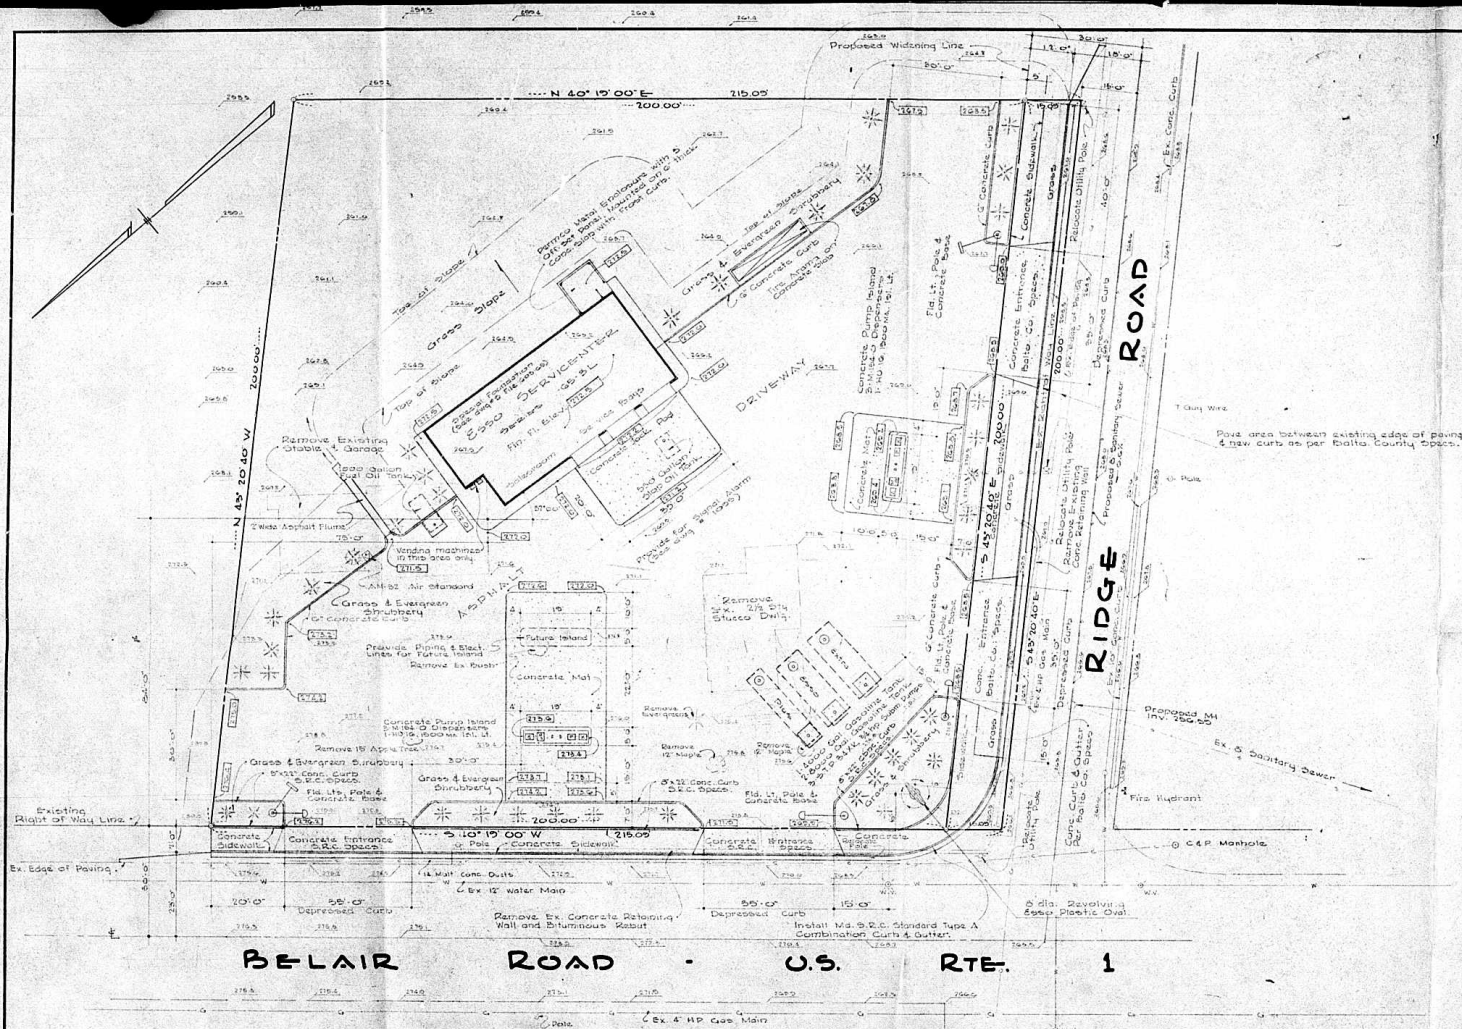

- GENERAL NOTES
1. THIS PLAN PREPARED FROM SURVEY DATED: BY: _____
 2. ALL EXISTING OBSTRUCTIONS TO BE REMOVED FOR PROPER COMPLETION OF WORK, INCLUDING ANY EXISTING STRUCTURES OR SUBSTANCES.
 3. CONTRACTOR TO VISIT SITE, VERIFY EXISTING CONDITIONS AND FIGURE ALL WORK NECESSARY FOR A COMPLETE WORKMANLIKE JOB.
 4. ALL WORK TO BE UNDER C. & M. ENGINEER, AND TO BE DONE BY LAW OF LOCAL AUTHORITIES.
 5. ALL PERMITS TO BE SECURED BEFORE WORK IS STARTED.
 6. BEFORE CONTRACTOR POOLS ANY DRIVEWAYS, C. & M. ENGINEER TO APPROVE FINISHED ELEVATIONS.
 7. ELEVATIONS: _____
 8. FINISH: 6.5 EXISTING: 433.2
ALL CONTOURS SHOWN ARE EXISTING.
POLES TO BE ULTIMATE MODEL NO. 7403 H FLOOD LT. FIXTURES.
(1 1/2\"/>

Zoning File # 65-165

PLANS APPROVED
OFFICE OF PLANNING & ZONING
BY: [Signature]
DATE: 10/15/65

PLANS APPROVED
OFFICE OF PLANNING & ZONING
BY: [Signature]
DATE: 10/15/65
- PRELIMINARY -

THIS BLUEPRINT IS LOANED TO YOU
AND MUST BE RETURNED WHEN IT HAS
SERVED THE PURPOSE FOR WHICH INTENDED

REVISIONS:
Roadway dim. and Grade, added the Aroma &
Vending Machine
Oct. 6, 65

REVISIONS:

HUMBLE OIL & REFINING CO.
7720 YORK ROAD
TOWSON, MARYLAND 21204

Proposed
Service Station


DRAWN BY: L. Mathias
CHECKED BY: [Signature]
INCHES BY: [Signature]
SCALE: 1\"/>

PLOT PLAN
ACCOUNT NO.
Belair Road & Ridge Road
Baltimore Co. Maryland

DATE: Exp. 10, 1969
FILE NO.:
SHEET NO.:
PLOT NO.:
JOB NO.: 1264-B



SHEET NO.

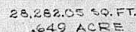

h wall — 9.23.64
9.23.64
9.23.64

FOR BIDS	
FOR APPL.	
FOR COMBY.	
DESIGN	
DRAWN	
CHECKED	
APP'D.	

ROUGH LAYOUT

AGE NO. 3-P
SCALE 1/2" = 1'-0"

UNLESS NOTED OTHERWISE

DWG. MDB-33

NO. 1155 59

0-1
五五