


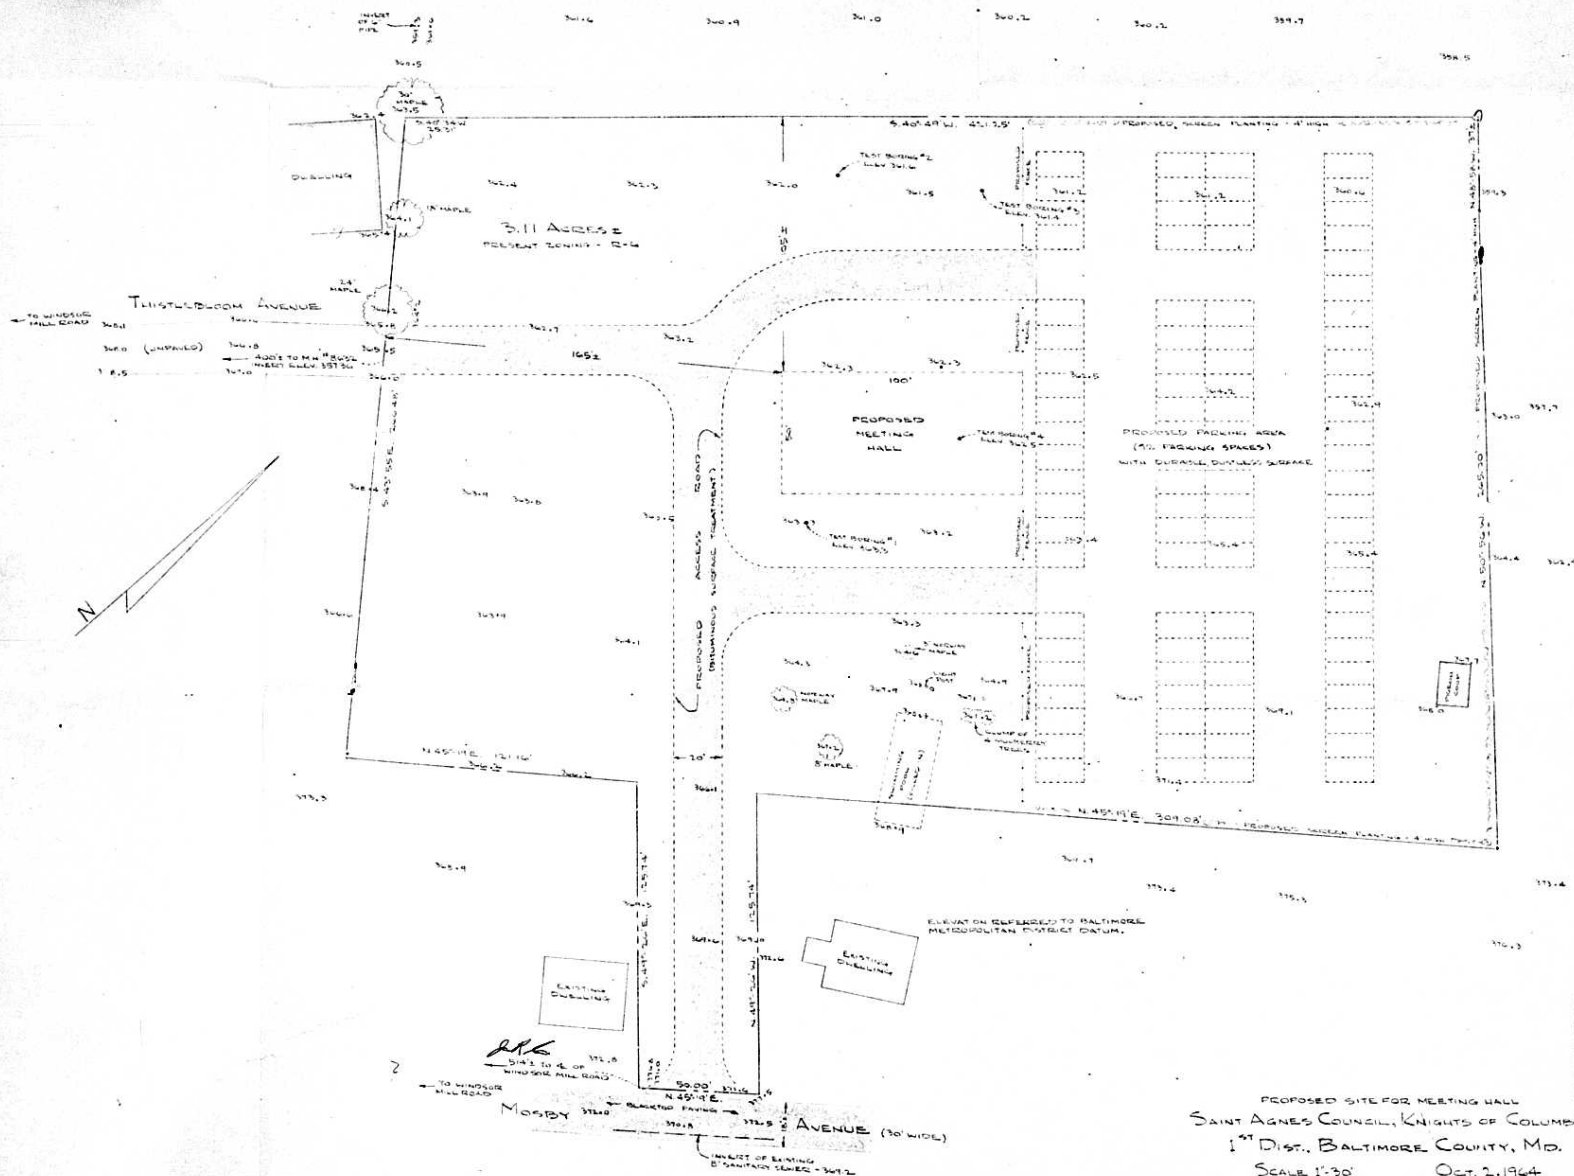

65-200X

MAP
2-B
WESTERN
AREA
"X"

PROPOSED SITE FOR MEETING HALL
SAINT AGNES COUNCIL, KNIGHTS OF COLUMBUS
1ST DIST. BALTIMORE COUNTY, MD.
SCALE 1"=30' OCT. 2, 1964
ARONDEL SURVEYING, INC.
GLEN BURNIE, MD.

DESIGNED NOV. 20, 1964
REVISED NOV. 25, 1964



KC-4449-1