


Purchase Order A7008
Requisition No. 72623

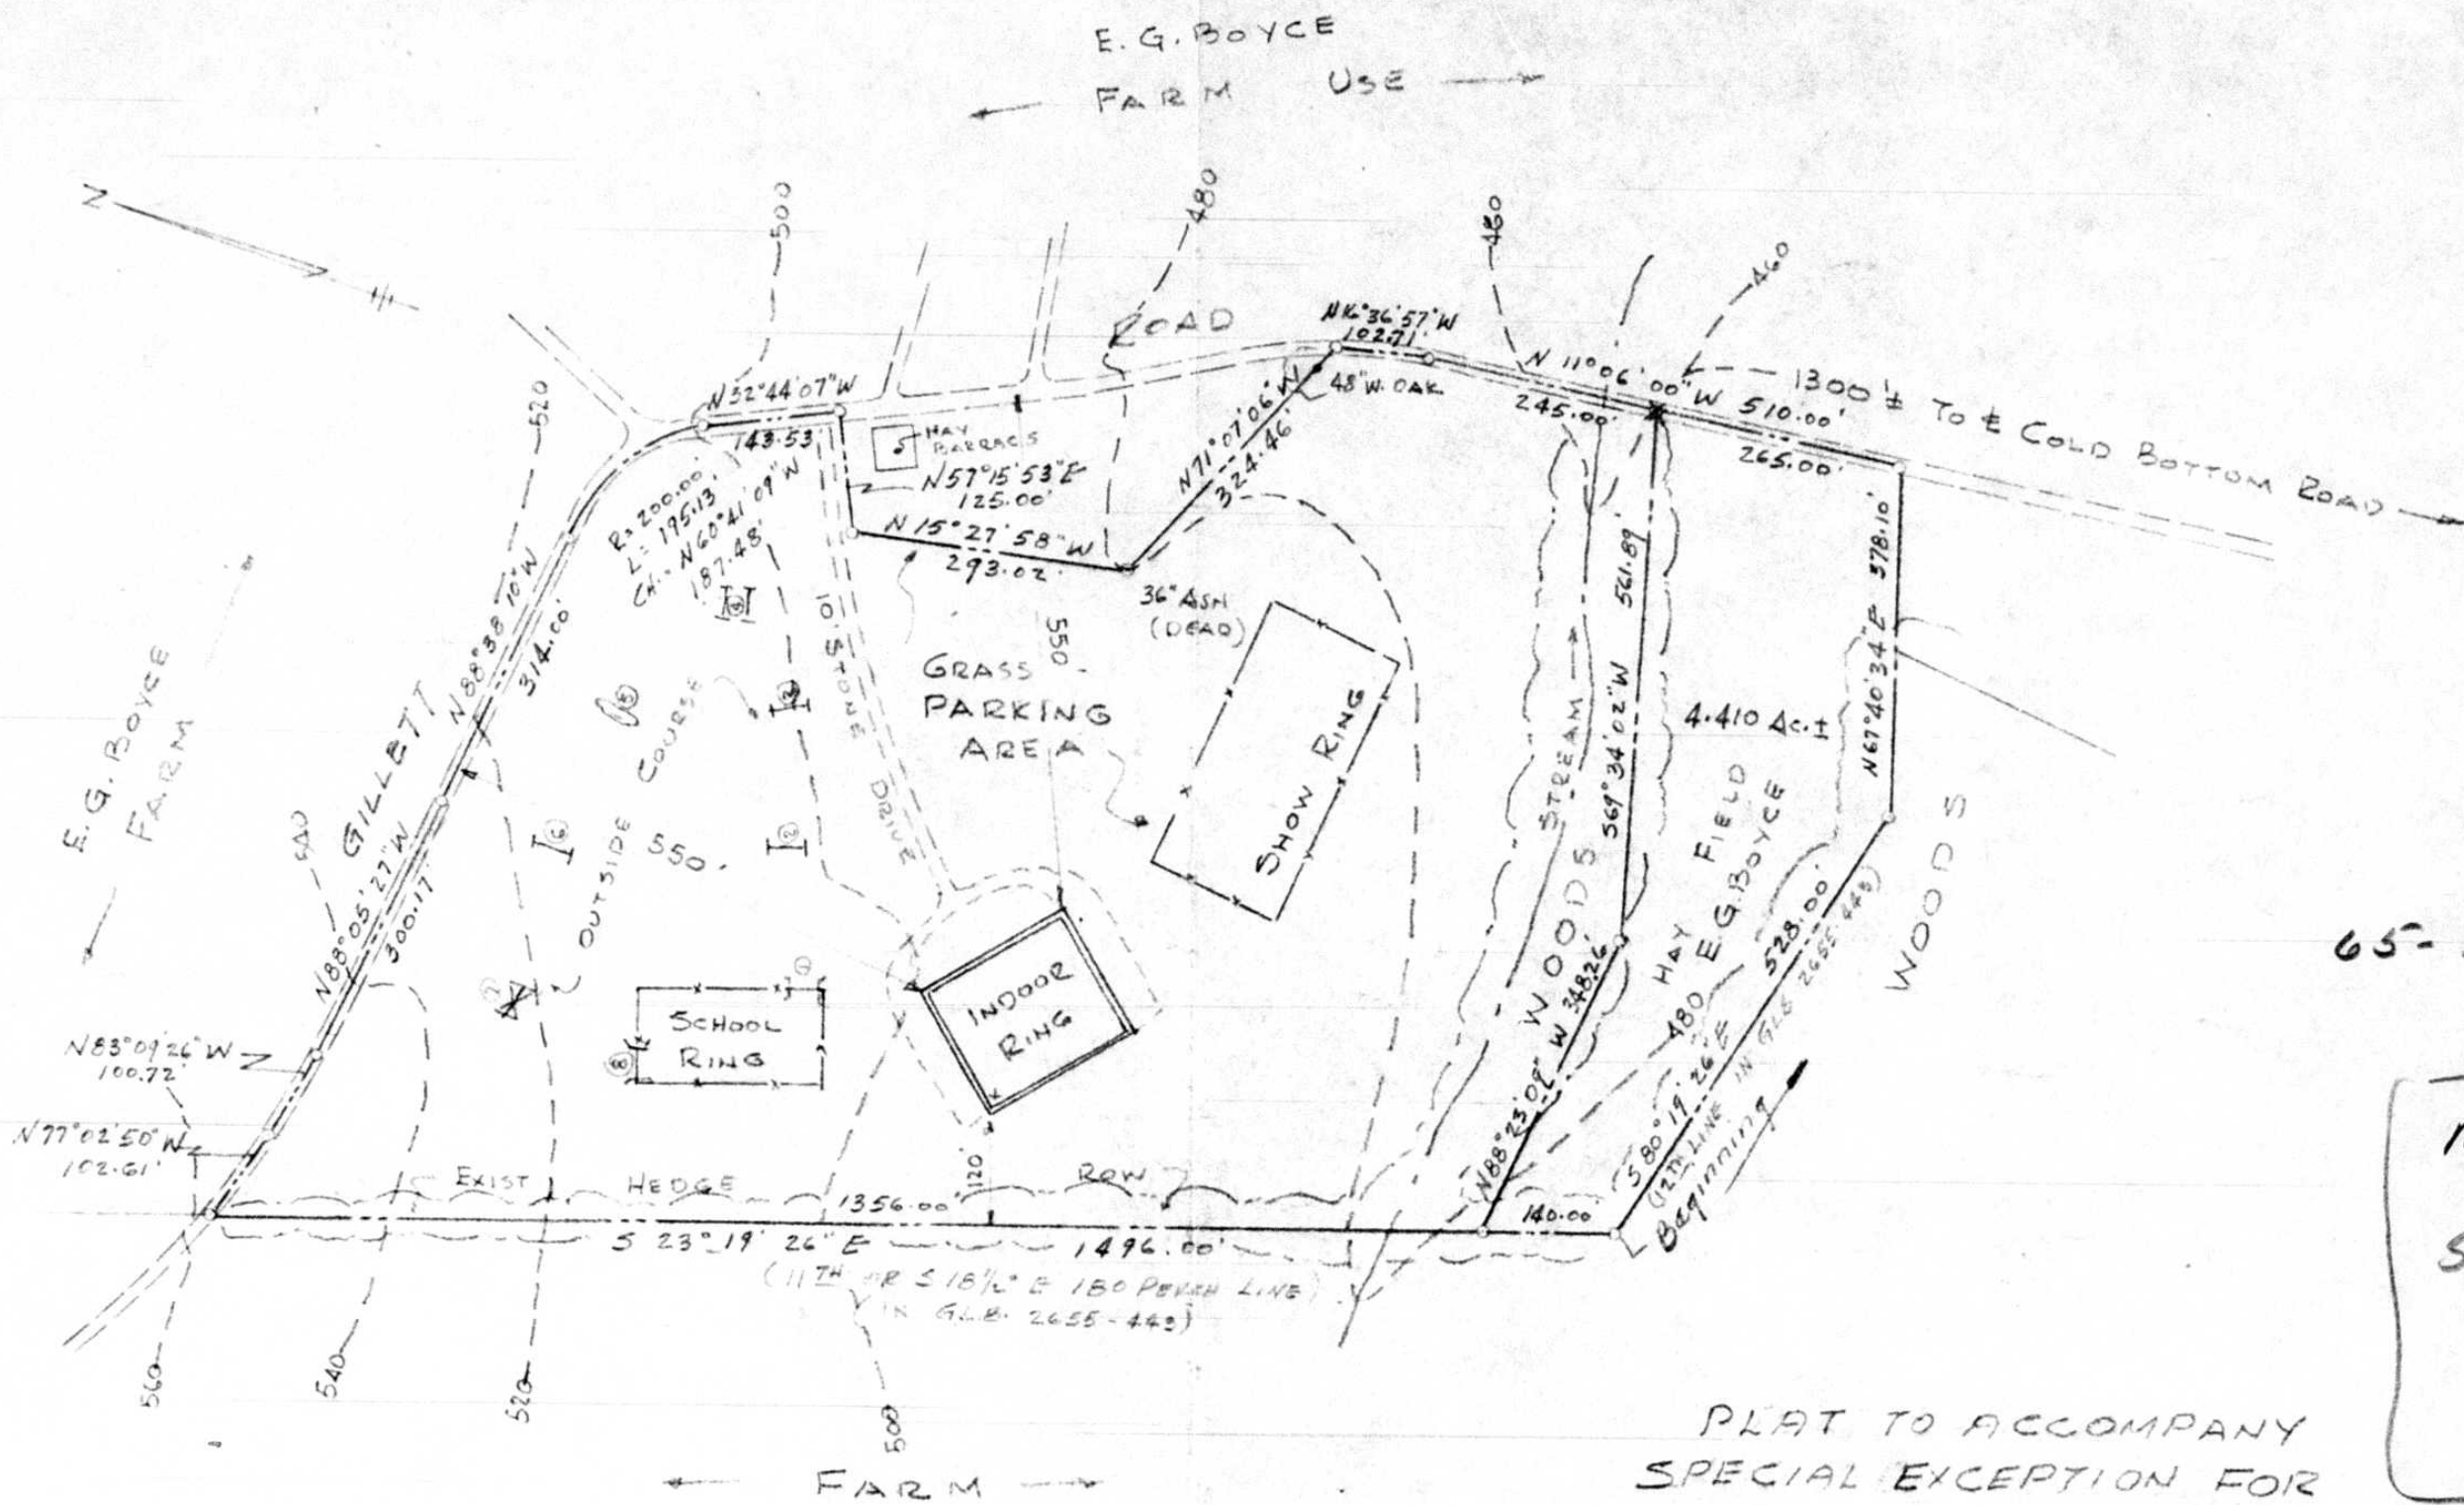

65-234X

MMP
#8
SEC. "C"
"X"

PLAT TO ACCOMPANY
SPECIAL EXCEPTION FOR
RECREATIONAL USE
IN AN R-6 ZONE PER PAR 209.3

FOR
IMMANUEL CHURCH, GLENCOE
8TH ELECT. DIST., BALTO. CO., MD.

SCALE: 1" = 200'

DEC. 20, 1964

EXISTING USE OF LAND: FARM
PROPOSED USE: PONY CLUB CAMP
AREA OF TRACT 23.895 Ac.±

George William Stephens, Jr.
and Associates, Inc.
Engineers
Towson 4, Maryland