


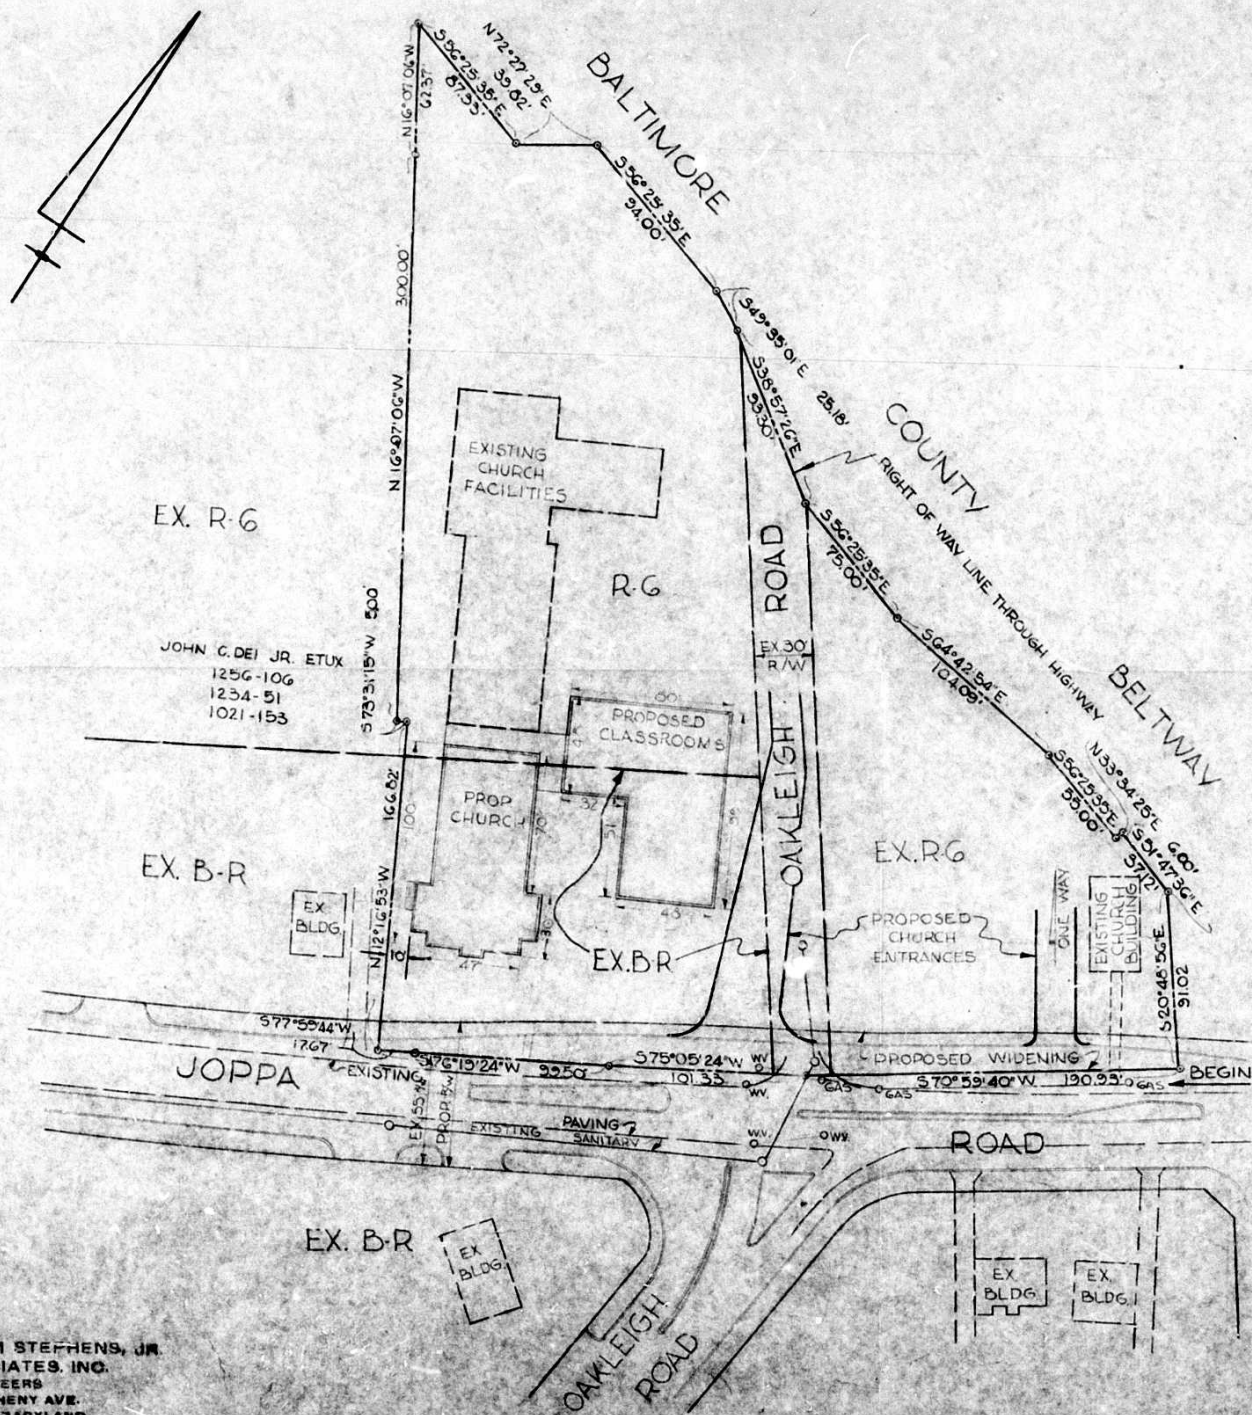

VARIANCE REQUESTED: 10' SIDE YARD IN LIEU OF
REQUIRED 30' SIDE YARD
IN B.R. ZONE

PLAT SHOWING VARIANCE
REQUESTED FOR THE PROPERTY
OF
ARNOLIA METHODIST CHURCH

BALTIMORE, MD.
SCALE 1" = 50'

ELECTION DISTRICT NO. 3
JULY 20, 1966

GEORGE WILLIAM STEPHENS, JR.
AND ASSOCIATES, INC.
ENGINEERS
303 ALLEGHENY AVE.
TOWSON 4, MARYLAND