


ZONING PLAT
HUNTS METHODIST CHURCH
LOCATED AT
BIDEWOOD
9TH DISTRICT BALTO Co Md
1.45 ACRES

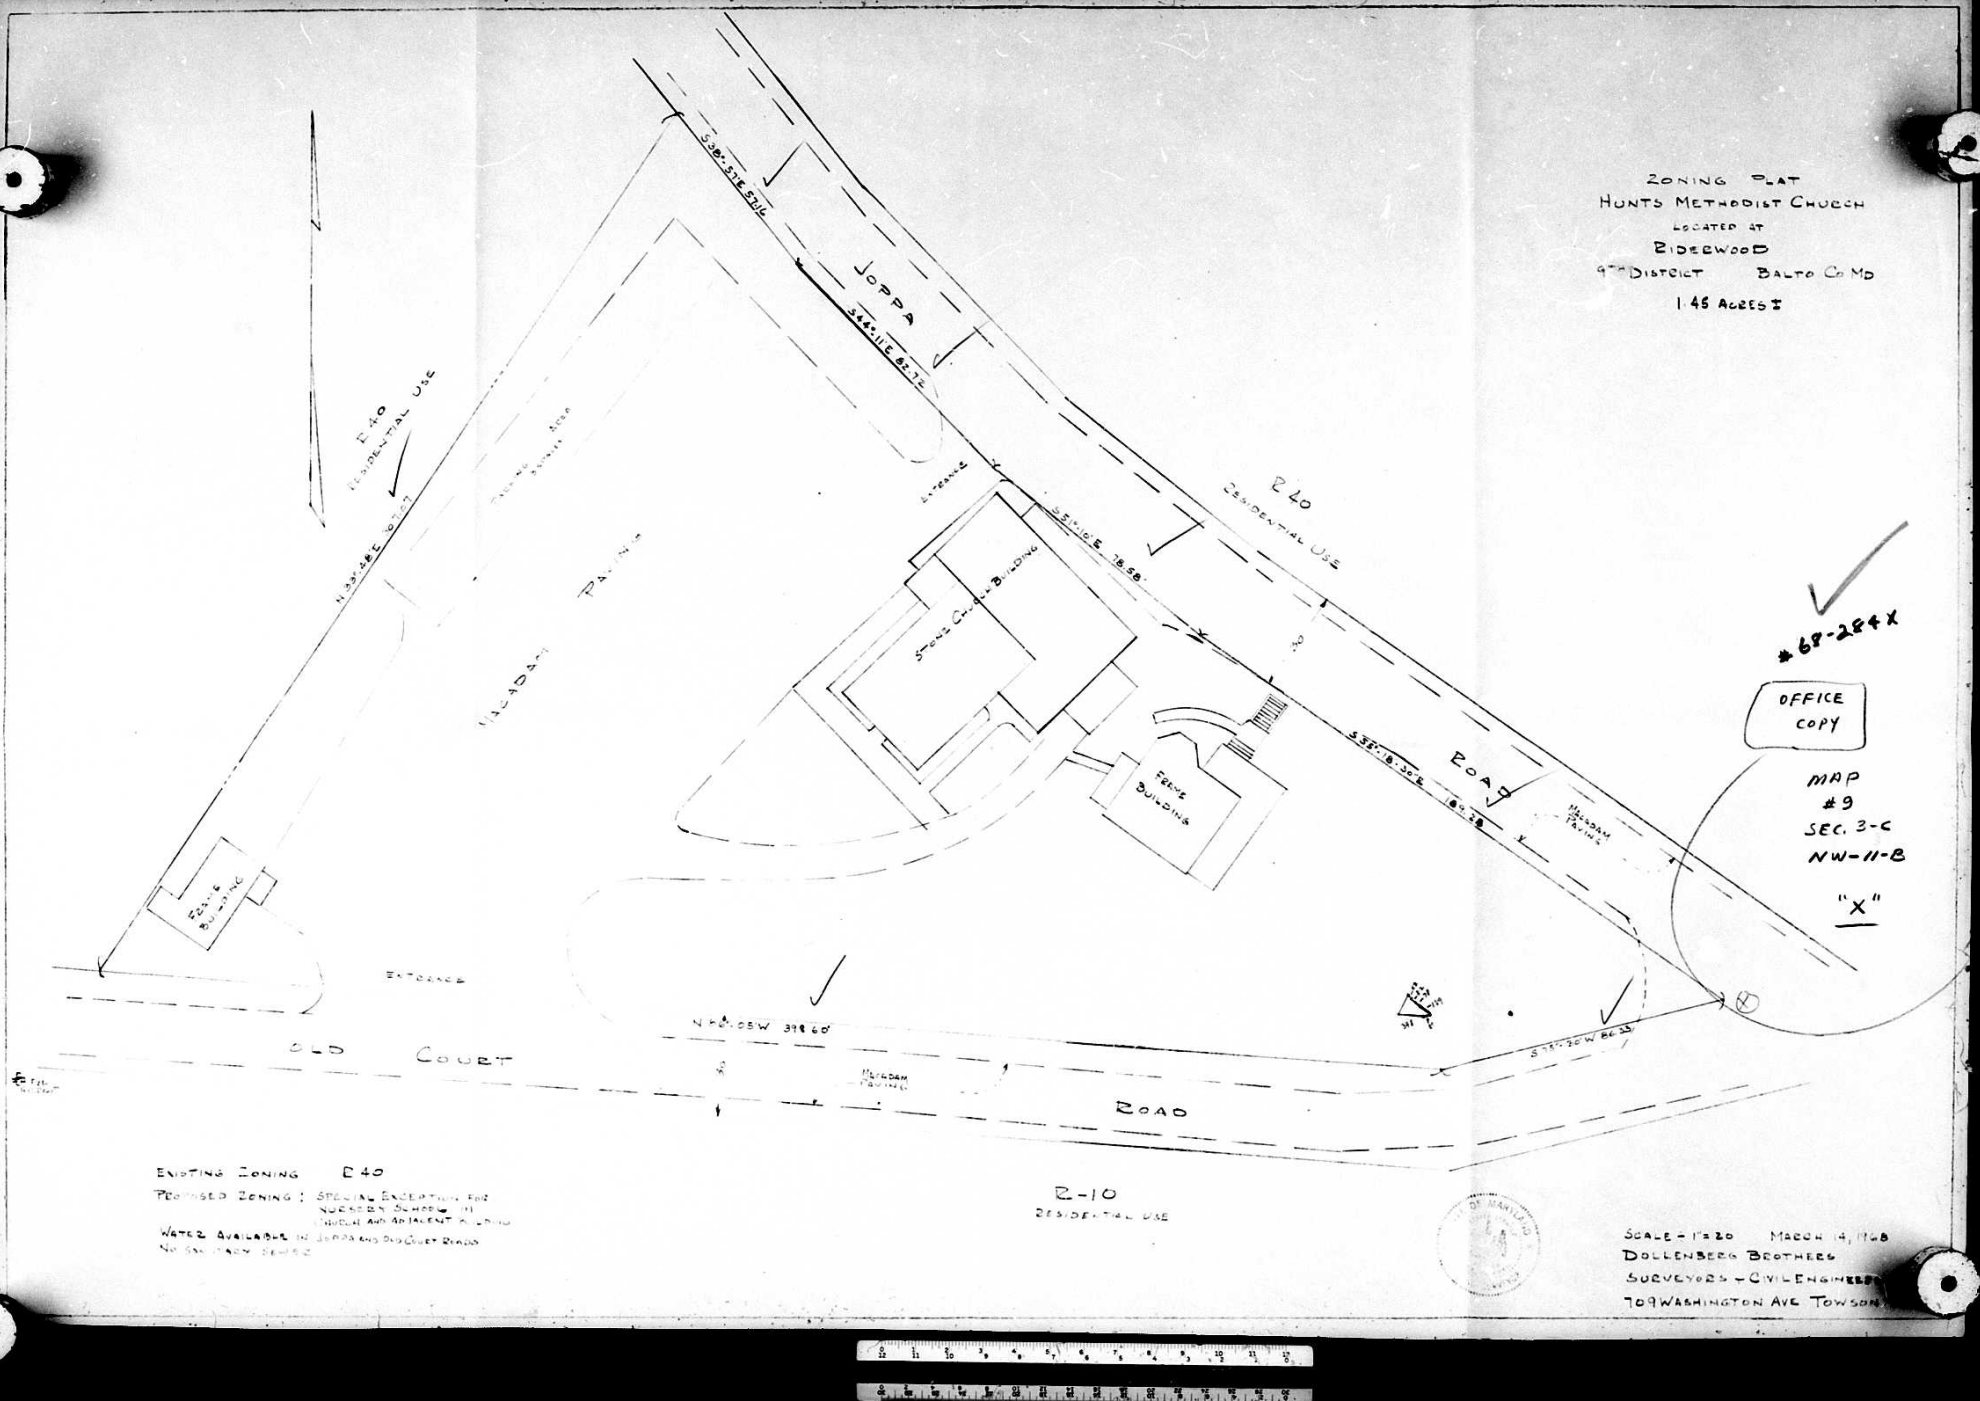

EXISTING ZONING E-40
PROPOSED ZONING: SPECIAL EXCEPTION FOR
NORTHWEST QUARTER 11
SECTION 3-C
WATER AVAILABLE TO JOPPA AND OLD COURT ROADS
NO SANITARY SEWER

R-10
RESIDENTIAL USE

SCALE - 1"=20' MARCH 14, 1968
DOLLENBERG BROTHERS
SURVEYORS - CIVIL ENGINEERS
709 WASHINGTON AVE TOWSON