

SPECIAL EXCEPTION FOR

PERRY HALL COOPERATIVE NURSERY
ON PROPERTY OF ST MICHAEL'S EV. LUTHERAN

11TH ELECT. DIST. BALTO. CO., MD.
JULY 18, 1965
SCALE 1" = 20'

67-78-X ✓

248°-22'-05" E 686.04'


6.400 ACRES ±

PARKING LOT

114°-58'-00" W 17.80'

117°-55'-44" E 180.77'

N 49°-27'-05" E 201.32'

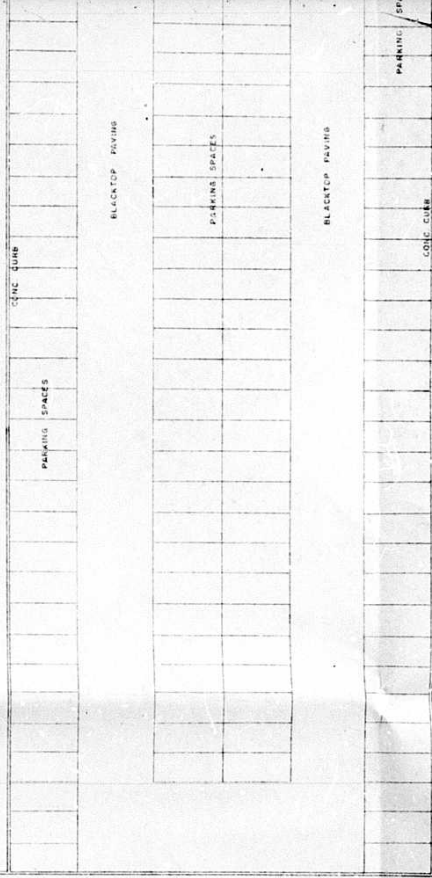

N 40°-30'-55" W 639.77'


NOTES

- 1) INFORMATION ON THIS PLAT COMPILED FROM CHURCH SITE
- 2) LANDSCAPE SCREENING TO BE INSTALLED IN FUTURE AS
- 3) NURSERY TO BE CONDUCTED IN HATCHED AREA.

LEO W. RADER
REG. LAND SURVEYOR
BALTIMORE, MD.
C-2-1960

ATION FOR ATIVE NURSERY- EV LUTHERAN CHURCH

BALTO. CO., MD.
JULY 13, 1964

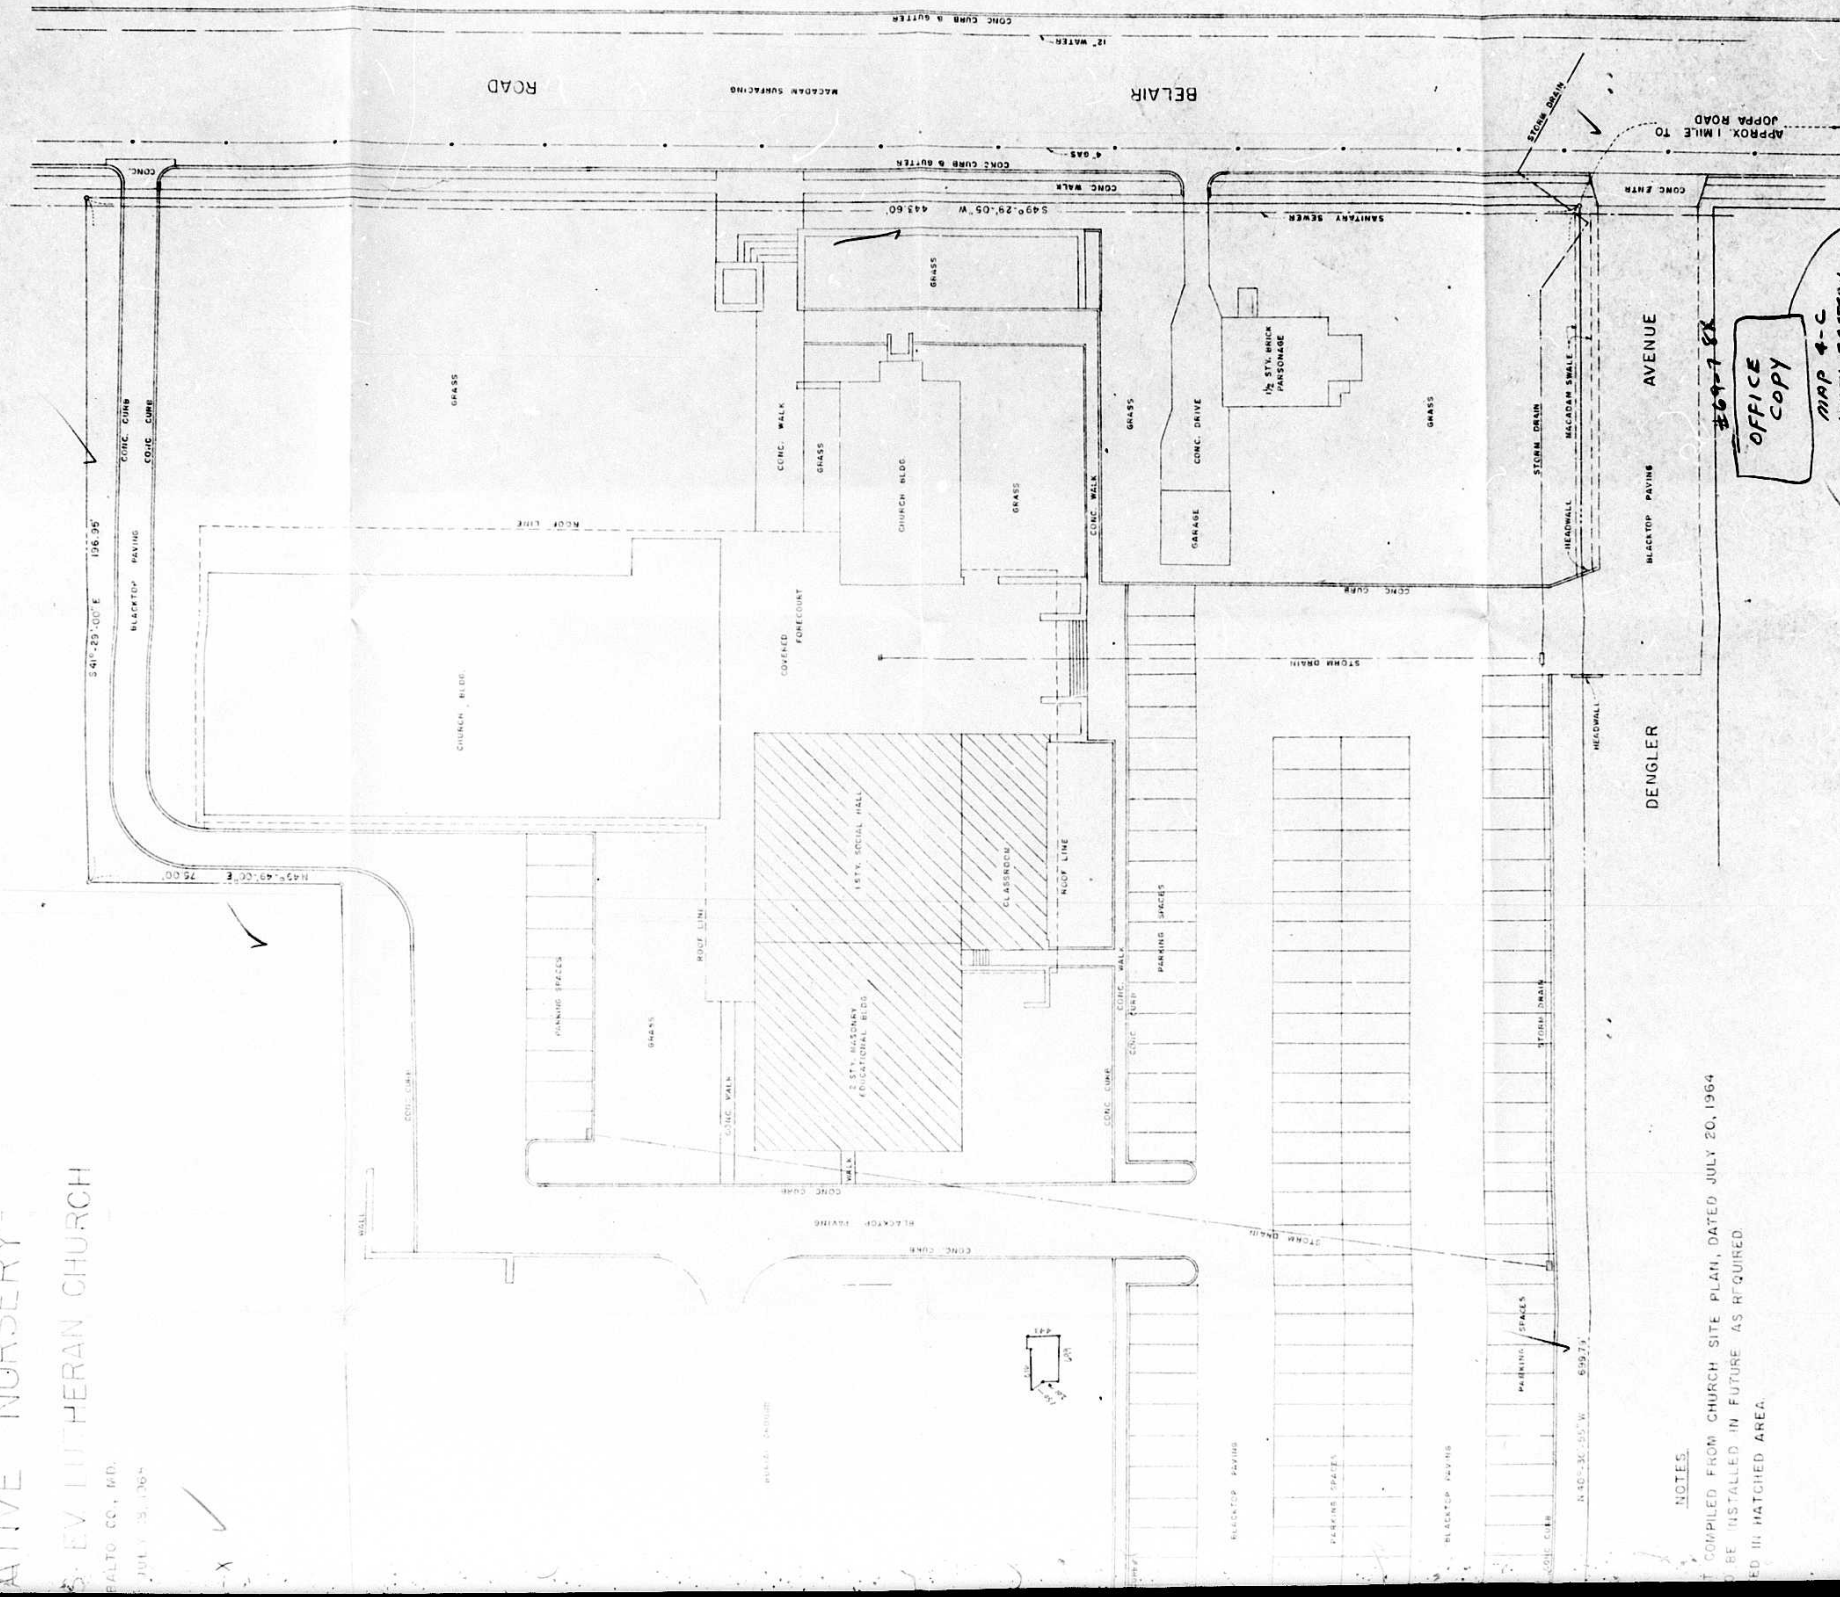

NOTES:
1. COMPILED FROM CHURCH SITE PLAN, DATED JULY 20, 1964
2. TO BE INSTALLED IN FUTURE AS REQUIRED
3. SHOWN IN HATCHED AREA.

OFFICE
COPY

MAP 4-C
NORTH-EASTERN
AREA
NE-11-G
NE-11-N
"X"