

188 4 1 3

VICINITY
MHP

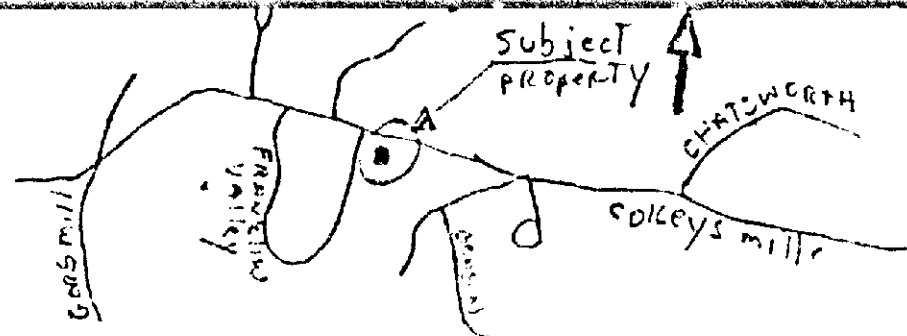




EXHIBIT
EXHIBITIONER'S

NW 1/4

N. 75° 39' 48" W 150'

Lot 5
Block A

Scale:
1" = 50'

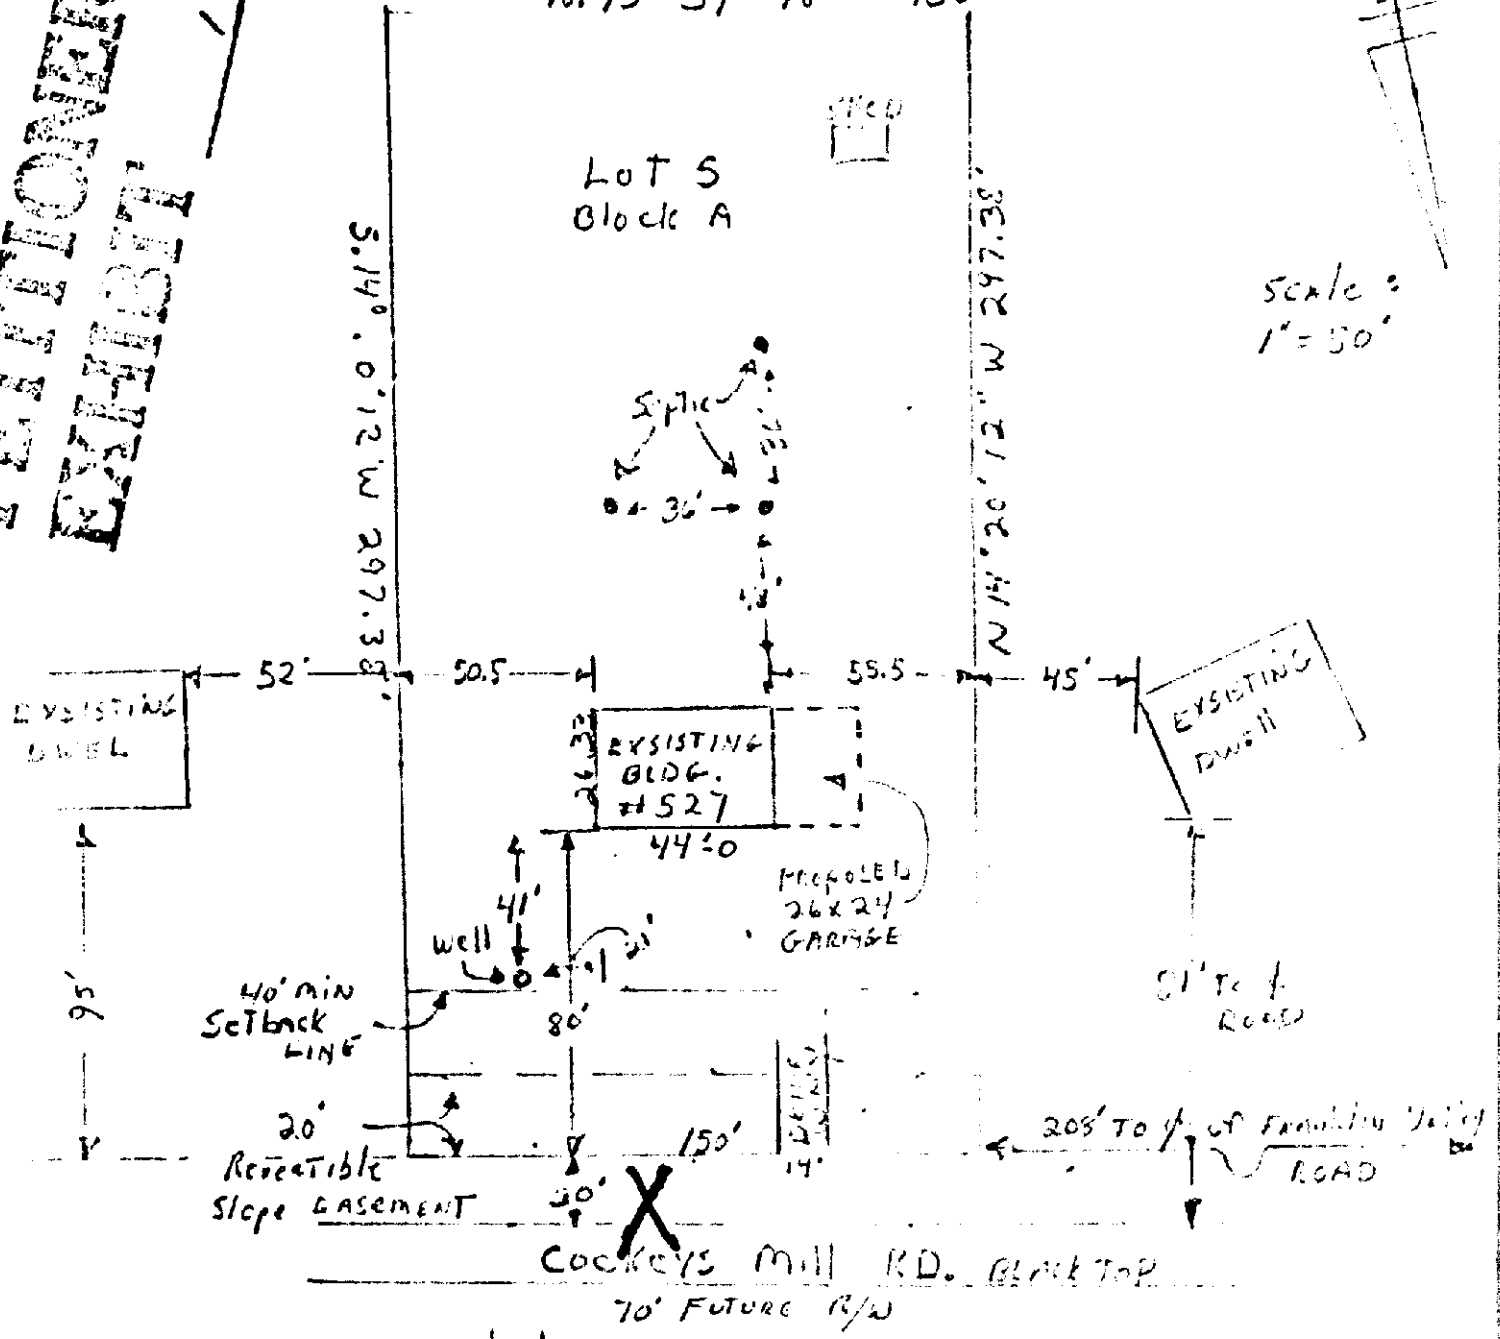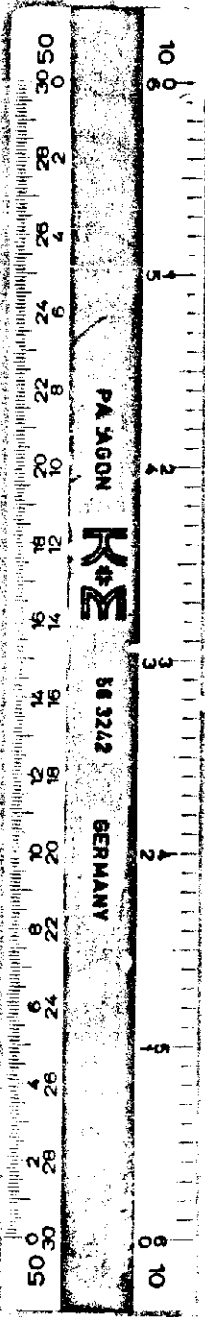

PLAT FOR ZONING VARIANCE
OWNER: PAUL & JUDITH BRYAN
BUYER: HOWARD BELL
DISTRICT 4 ZONED R.C.4
SUBDIVISION FRANKLIN VALLEY
LOT 5 BLK D BOOK NO. 39 FOLIO 9 - WELL & SEPTIC

#9

VICINITY
MHP

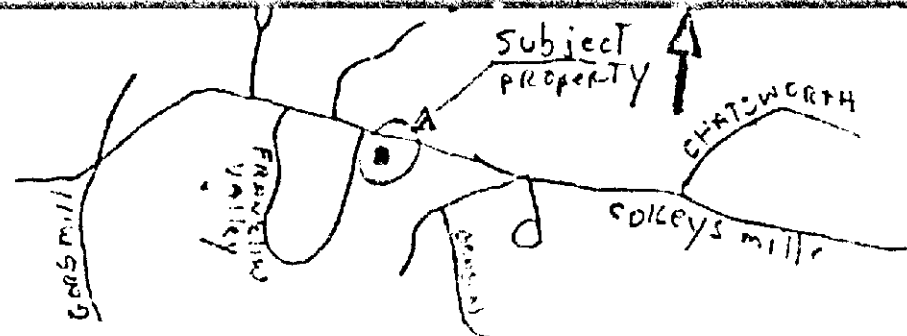




EXHIBIT
EXHIBITIONER'S

NW 1/4

N. 75° 39' 48" W 150'

Lot 5
Block A

Scale:
1" = 50'

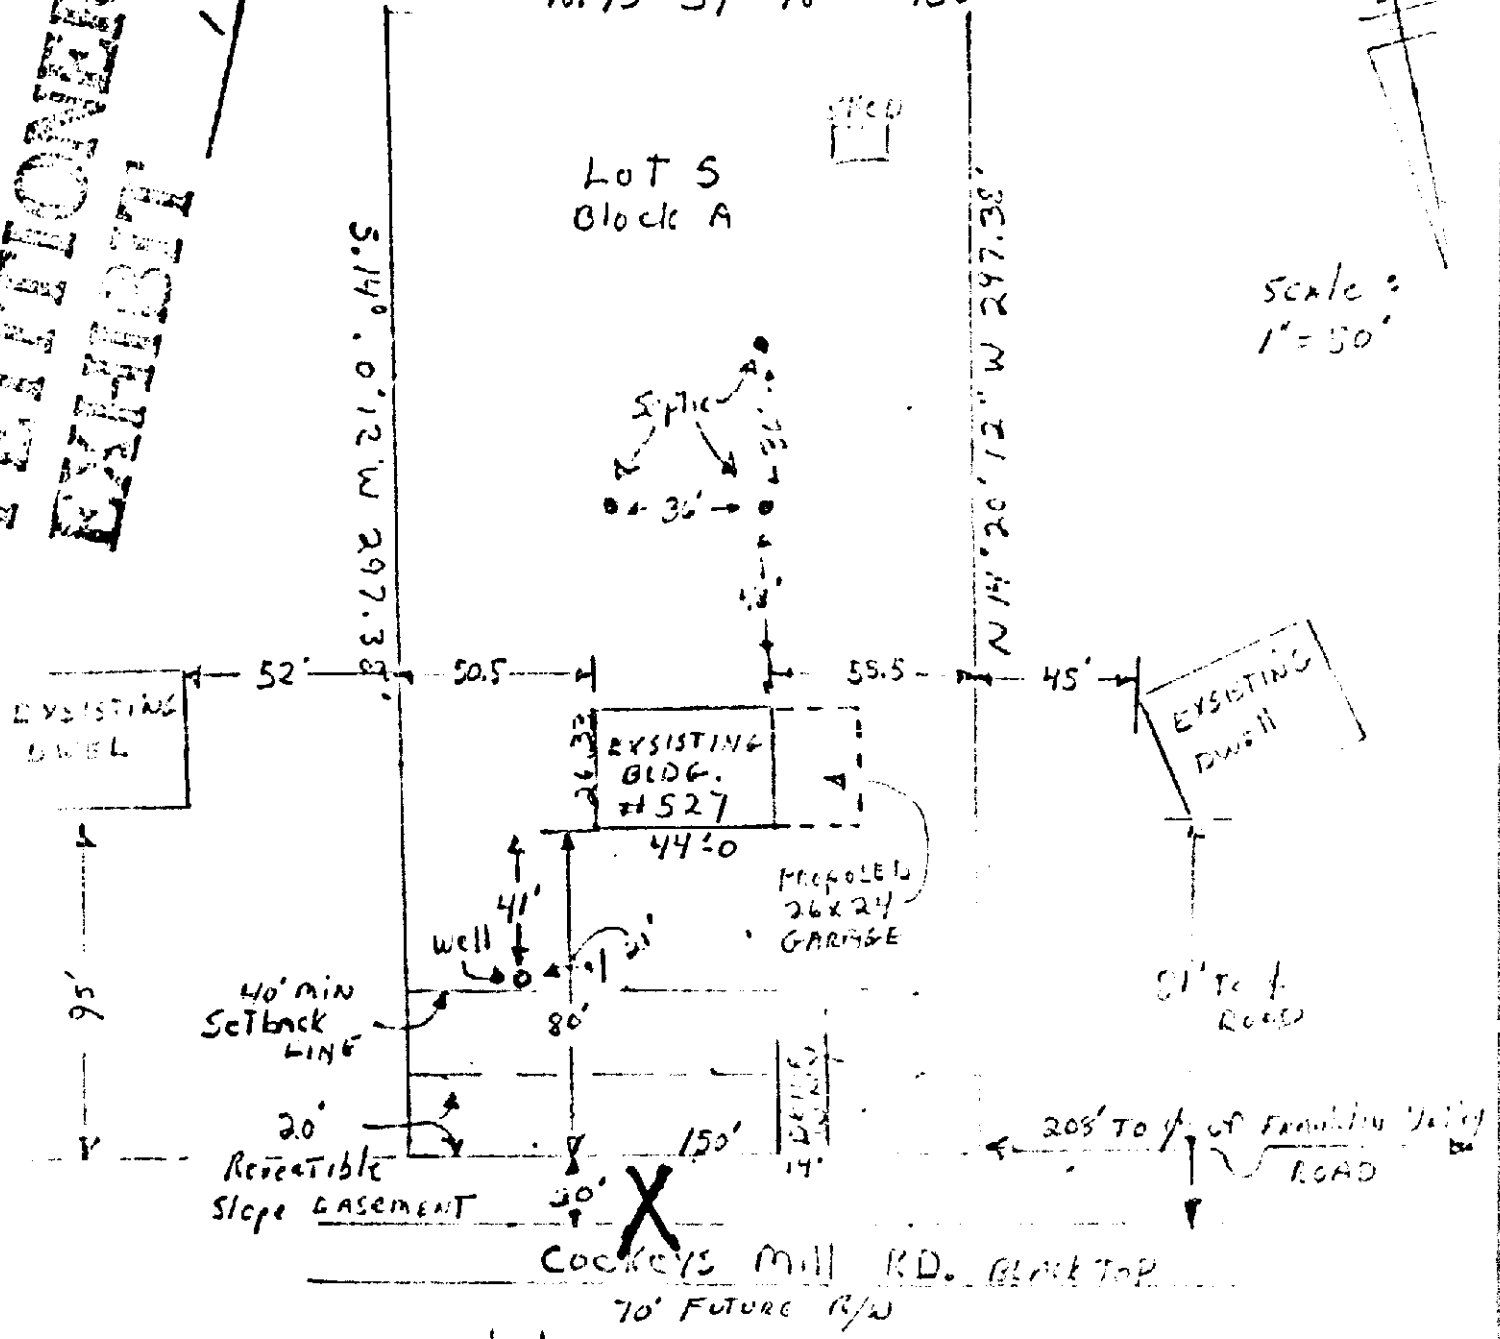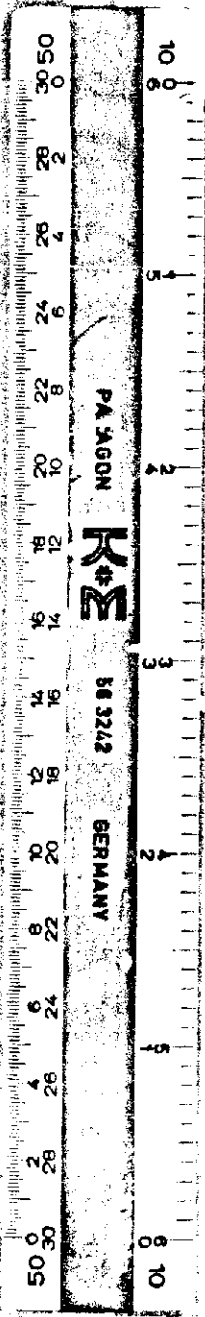

PLAT FOR ZONING VARIANCE
OWNER: PAUL & JUDITH BRYAN
BUYER: HOWARD BELL
DISTRICT 4 ZONED R.C.4
SUBDIVISION FRANKLIN VALLEY
LOT 5 BLK D BOOK NO. 39 FOLIO 9 - WELL & SEPTIC

#9