

Development Processing
County Office Building
111 West Chesapeake Avenue
Towson, Maryland 21204
pdmlandacq@co.ba.md.us

October 6, 1998

Mr. Patrick M. O'Keefe
Morris & Ritchie Associates, Inc.
110 West Road, Suite 245
Towson, MD 21204

Dear Mr. O'Keefe :

RE: Biscayne Bay, Zoning Case 86-524-XA, 15th Election District

This letter confirms the zoning spirit and intent approval for the changes proposed in zoning case 86-524-XA. The changes were already approved on the revised CRG plan dated May 29, 1998.

I trust that the information set forth in this letter is sufficiently detailed and responsive to the request. If you need further information or have any questions, please do not hesitate to contact me at 410-887-3391.

Very truly yours

John L. Lewis
Planner II
Zoning Review

JLL:sc

Come visit the County's Website at www.co.ba.md.us

Mr. Arnold Jablon
May 14, 1998
Page 2

Please contact this office if you require additional information.

Very Truly Yours,

MORRIS & RITCHIE ASSOCIATES, INC.

Scott D. Reuk, RLA
Associate

enclosure

cc: **Toll Brooks**
Ted Scott
Tom O'Laughlin
David Taylor

SDR-makle/10455/unitrev.hr/05/498

BALTIMORE COUNTY, MARYLAND		No. 056219	
OFFICE OF BUDGET & FINANCE			
MISCELLANEOUS RECEIPT			
DATE 9/25/98		ACCOUNT R001-6150	
		40 —	
AMOUNT \$			
RECEIVED FROM: James Knott			
FOR: Spirit Antent 86-524-XA BRYANNE DAY			
DISTRIBUTION		CASHIER'S VALIDATION	
WHITE - CASHIER	PINK - AGENCY	YELLOW - CUSTOMER	

[illegible]

MORRIS & RITCHIE ASSOCIATES, INC.
ENGINEERS, PLANNERS, SURVEYORS,
AND LANDSCAPE ARCHITECTS



: May 14, 1998

Mr. Arnold Jablon
Baltimore County Permits
and Development Management
111 W. Chesapeake Avenue, Rm 109
Towson, MD 21204

Subject: Biscayne Bay Village
Case No. 86-524-XA

Dear Mr. Jablon:

The zoning case on the aforementioned property granted September 26, 1989 permitted a Special Exception for a trailer park within a DR 3.5 zone for the Phase II area of the project, along with variance reductions in boundary setback of 12.5 feet in lieu of the 75 feet required, a paving reduction to 25 feet in lieu of 30 feet and a trailer to trailer setback reduction of 15 feet in lieu of 25 feet. The approved plans were for a 174 unit mobile home park of which 24 units have been constructed.

The First Amended CRG Plan revised the unit mix between double wide and single wide units along with minor layout modifications. The total number of units is reduced to 164 units.

It is our opinion that these revisions are within the spirit and intent of the variances and Special Exception Order. The first CRG refinement was approved by the Development Review Committee on February 26, 1998 for the revised layout.

We request that you review the enclosed Plan, the zoning case file, and render your decision on this matter.

☐ 139 N. MAIN STREET, SUITE 200
BEL AIR, MARYLAND 21014
(410) 878-1690 (410) 636-7560

☒ 110 WEST ROAD, SUITE 305²⁴⁵
TOWSON, MARYLAND 21204
(410) 821-1690

☐ 8090 JUNCTION DRIVE, SUITE 8
ANNAPOLIS JUNCTION, MARYLAND 20701
(410) 782-9446 (301) 470-4470



12/17/94
To MJK
12/8/94
at cashie

December 6, 1994

Mr. Arnold Jablon
Director
Baltimore County
Zoning Administration & Development Management
111 Chesapeake Avenue
Room 109
Towson, Maryland 21204

Dear Mr. Jablon:

We are in the process of refinancing a residential property that is located in Baltimore County. Our lender, Loyola Federal Savings Bank, has requested verification of our compliance with the zoning regulations for this property. I would greatly appreciate a letter from your office that would satisfy their request. The property is identified as follows:

- 1) Biscayne Bay Village Mobile Home Park, Phase I & II
Parcel 167 in grid 5 on tax plat map number 91

I have attached a portion of an appraisal to facilitate identification of this property. Please notify me at 321-1000 when the letter is ready for pick up. The letter should be addressed as follows:

Loyola Federal Savings Bank
c/o Charles O'Donovan
James F. Knott Realty Group
110 West Road, Suite 203
Towson, Maryland 21204

December 15, 1994

Thank you for your assistance

**Speed
Letter**

Sincerely,

Charles O'Donovan

In the interest of speed and economy, we are replying to your letter with marginal notes. If you need more information, do not hesitate to call or write. Thank you for your interest.



Please be advised that the above-referenced property, as approved per zoning cases #86-524-XA and #90-74-SPHA, the final development, and recorded plats, complies with the Baltimore County Zoning Regulations. Please also be aware that upon final approval of any development or construction, all other applicable Baltimore County regulations must be complied with. This includes, but is not limited to, the Development Regulations.

Mitchell J. Kellman
Planner II

DEPARTMENT OF TRAFFIC ENGINEERING
BALTIMORE COUNTY, MARYLAND

TO : M. James Markle Date: 5-7-86

FROM : C. Richard Moore

SUBJECT: C.R.G. Comments

PROJECT NAME: Biscayne Bay Village C.R.G. PLAN: X

PROJECT NUMBER & DISTRICT: 15C5 86080 DEVELOPMENT PLAN:

LOCATION: Eastern Ave. Exit RECORD PLAT:

There will need to be a clear sight area of at least 10 ft. behind the edge of paving for all proposed roads, with grading and clearing and no sight obstructions. This area needs to be shown on the standard detail and cross-section. Also, 250 ft. long sight lines need to be shown on the inside of the curve in the southeast corner of the property. The area between the sight line and the edge of paving needs to be cleared, graded, and kept free of sight obstructions, and needs to be shown on all future plans including the development plan.

C. Richard Moore
C. Richard Moore
Deputy Director
Department of Traffic Engineering

CRM:GMJ:lt

DEPARTMENT OF PLANNING
BALTIMORE COUNTY PUBLIC SCHOOLS
COUNTY REVIEW GROUP MEETING
of 5/8/86

Development Biscayne Bay Village
Location Eastern Avenue Extended
District 15

Comments

School Situation 9/85

School	Enrollment	Capacity	Over/Under
Chase Elem.	252	452	-200
Middle River Mtd.	997	1174	-177
Berry Hall High	1798	1910	-112

Future Construction

School	Status	Capacity	Estimated To Open
--------	--------	----------	-------------------

Programmed Construction

School	Capacity	Year Programmed	Estimated To Open
--------	----------	-----------------	-------------------

Possible Student Yield

Elementary 33

Junior 24

Senior 23

*Subject to availability of funds

BALTIMORE COUNTY
FIRE DEPARTMENT
TOWSON, MARYLAND 21204-2586
494-4500

PAUL H. REINCKE
CHIEF

BALTIMORE COUNTY, MARYLAND

DATE: APRIL 24, 1986

SUBJECT: SUBDIVISION REVIEW COMMENTS

FROM: BALTIMORE COUNTY FIRE DEPARTMENT, FIRE PREVENTION
BUREAU, PLANS REVIEW DIVISION
CAPTAIN JOSEPH KELLY

PROJECT NAME: BISCAYNE BAY VILLAGE

PROJECT NUMBER: CRG AGENDA 5/8/86, 11:00 AM

LOCATION: EASTERN AVENUE EXTENDED

DISTRICT # 15

COMMENTS:

CRG 01
PROPOSED BUILDINGS SHALL BE DESIGNED AND CONSTRUCTED SO AS TO MEET THE APPLICABLE PROVISIONS OF THE FIRE PREVENTION CODE AND THE NFPA 101 LIFE SAFETY CODE, 1981 EDITION.

CRG 02
FIRE FLOW TEST IS REQUIRED TO BE CONDUCTED BY THE BALTIMORE CITY WATER DEPARTMENT AS CLOSE TO THE SITE AS POSSIBLE, SPECIFICALLY: ON BISCAYNE BAY BLVD.
TEST RESULTS ARE TO BE FORWARDED TO THE OFFICE OF THE FIRE PROTECTION ENGINEER.

CRG 03
ALL FIRE HYDRANT SPACING SHALL BE IN ACCORDANCE WITH THE BALTIMORE COUNTY STANDARD DESIGN MANUAL, SEC 2.4.4, FIRE HYDRANTS.
FIRE HYDRANTS AT 500' INTERVALS.

BALTIMORE COUNTY
FIRE DEPARTMENT
TOWSON, MARYLAND 21204-2586
494-4500

PAUL H. REINCKE
CHIEF

BALTIMORE COUNTY, MARYLAND

DATE: APRIL 29, 1986

SUBJECT: SUBDIVISION REVIEW COMMENTS

FROM: BALTIMORE COUNTY FIRE DEPARTMENT, FIRE PREVENTION
BUREAU, PLANS REVIEW DIVISION
CAPTAIN JOSEPH KELLY

PROJECT NAME: BISCAYNE BAY VILLAGE

PROJECT NUMBER: CRG AGENDA 5/8/86, 11:00 AM

LOCATION: EASTERN AVENUE EXTENDED

DISTRICT # 15

COMMENTS:

CRG 01
PROPOSED BUILDINGS SHALL BE DESIGNED AND CONSTRUCTED SO AS TO MEET THE APPLICABLE PROVISIONS OF THE FIRE PREVENTION CODE AND THE NFPA 101 LIFE SAFETY CODE, 1981 EDITION.

CRG 02
FIRE FLOW TEST IS REQUIRED TO BE CONDUCTED BY THE BALTIMORE CITY WATER DEPARTMENT AS CLOSE TO THE SITE AS POSSIBLE, SPECIFICALLY: ON BISCAYNE BAY BLVD.
TEST RESULTS ARE TO BE FORWARDED TO THE OFFICE OF THE FIRE PROTECTION ENGINEER.

CRG 03
ALL FIRE HYDRANT SPACING SHALL BE IN ACCORDANCE WITH THE BALTIMORE COUNTY STANDARD DESIGN MANUAL, SEC 2.4.4, FIRE HYDRANTS.
FIRE MAINS SHALL BE LOOPED OR GRIDDED.



County Board of Appeals of Baltimore County

Room 200 Court House
Towson, Maryland 21204
(301) 494-3180
October 4, 1983

Robert J. Romadka, Esquire
John B. Gontrum, Esquire
809 Eastern Boulevard
Baltimore, Md. 21221

Re: Case No. R-83-59-XA
Lodge Forest Partnership

Dear Sirs:

Enclosed herewith is a copy of the Opinion and Order passed today by the County Board of Appeals in the above entitled case.

Very truly yours,

Edith T. Eisenhart
Edith T. Eisenhart, Adm. Secretary

Encl.

cc: Alberta Pugh
John W. Hession, III, Esq.
Mr. J. E. Dyer
Mr. A. E. Jablon
Mrs. J. Jung
Mr. W. E. Gerber
Mr. J. G. Hoswell
Board of Education

PETITIONER'S
EXHIBIT 2

more County Zoning Regulations requiring 25 feet between each unit be granted to allow modern day mobile homes with "tip outs" to be situated on each lot should the owner of same so desire.

The entire parcel is now undeveloped with municipal water, sewerage and storm water drains presently existing. The property is either abutting or very near to a tidal estuary known as Saltpeter Creek.

IN THE MATTER OF THE APPLICATION OF LODGE FOREST PARTNERSHIP FOR REZONING FROM D.R. 16 and D.R. 5.5 TO D.R. 3.5; FOR SPECIAL EXCEPTION FOR A MOBILE HOME PARK; AND FOR A VARIANCE FROM SECTIONS 414.4 and 414.5 OF THE BALTIMORE COUNTY ZONING REGULATIONS 785 DUNDEE VILLAGE CIRCLE 785' E. OF EASTERN AVENUE 15th DISTRICT

OPINION

This case comes before the Board of Appeals on a petition for a reclassification of some 62.5 acres of land from D.R. 16 and D.R. 5.5 to D.R. 3.5, a request for a special exception to allow this parcel to be developed as a Mobile Home Park, and also a request for variances from Sections 414.4 and 414.5 of the Baltimore County Zoning Regulations. The subject property is located on the northeast side of Dundee Village Circle 785 feet east of Eastern Avenue in the Fifteenth Election District of Baltimore County. Parts of three days of hearings were required for presentation of all the testimony and evidence pertinent to this hearing.

As the situation now exists, the Petitioner has 54² acres of land zoned D.R. 16 and 8.5² acres zoned D.R. 5.5 upon which some 900² residential units could be erected. He is requesting D.R. 3.5 zoning for the entire 62.5 acres, which would permit the erection of some 220² residential units. He is also, however, requesting a special exception to permit the development of this parcel as a mobile home park containing some 420² residential units. The variances requested have to do with portions of the proposed mobile home park that Petitioner's plat show to be closer to the boundary line than the 75 feet required in Section 414.4 of the Baltimore County Zoning Regulations, and the request that a variance from Section 414.5 of the Baltimore County Zoning Regulations requiring 25 feet between each unit be granted to allow modern day mobile homes with "tip outs" to be situated on each lot should the owner of same so desire.

The entire parcel is now undeveloped with municipal water, sewerage and storm water drains presently existing. The property is either abutting or very near to a tidal estuary known as Saltpeter Creek.

LODGE FOREST PARTNERSHIP - #R-83-59-XA

As a result of this, the Baltimore County Health Department and the Bureau of Environmental Services have evidenced concern about the possible effect this proposal would have upon this estuary and its associated tidal wet lands.

Testimony and evidence were presented to this Board for Petitioner by James F. Knott, property owner, who described in detail his proposed use of the property and entered the latest plat showing same.

Mr. Barry Gossett, a partner in the Williams Estates who are the owners of a large mobile home park containing some 391 units developed in 1971, the newest mobile home park in Baltimore County, testified as to the need for more such parks and the practicality of the requested variance from Section 414.5 of the Baltimore County Zoning Regulations.

Mrs. Alberta Pugh, representing the Middle River Council of Civic Associations, testified that the Council she represents was in favor of this proposal rather than the now allowable 900² residential units. She also stated that Baltimore County should be especially vigilant in its protection of the nearby wet lands.

Captain Joseph Kelly, Baltimore County Fire Department, testified that the proposal meets all Baltimore County Fire Department standards.

Charles H. Shinham, a civil engineer, testified at length as to the present condition of the property, the various elevations above sea level thereon, and the effect this proposal, in his opinion, would have on the estuary and wet lands.

All of the above testified that, in their opinion, all the requirements of Section 502.1 of the Baltimore County Zoning Regulations have been complied with. This basically concluded the direct testimony in support of Petitioner's case. The Board, in this Opinion, will not attempt to summarize this lengthy testimony but will allow the record to so speak, however, we will note that all of this testimony and evidence was carefully evaluated in this Opinion and in the Order to follow.

Baltimore County presented Ms. Janice Outen, a water quality planner, who expressed concern about the effect the proposal could have on the estuary and wet lands. She especially noted the proximity of the property to the estuary and wet lands, the importance of protecting these

LODGE FOREST PARTNERSHIP - #R-83-59-XA

assets and recommended a 100 foot buffer between development and the wet lands. The testimony of Paul J. Solomon, Head, Environmental Planning Section, Office of Planning and Zoning for Baltimore County, was received in letter form dated July 19, 1983, and reiterated in detail the above noted concerns. This basically concluded all the testimony in this case.

After careful consideration of all this testimony and evidence, the Board must now address the specific issues before it. The first of these issues is the request for reclassification from D.R. 16 and D.R. 5.5 to D.R. 3.5. This request for a reduction in density is of itself unusual, the normal request being from lesser to greater density. The Board must, however, find evidence of change in the neighborhood or error in the present classification to grant the change.

There is ample evidence of need for this type housing, both from testimony and from the Master Plan, but need is not a criterion authorizing the requested change. To charge that the County Council erred in not reclassifying this particular parcel to allow for a mobile home park when the need exists virtually County wide is unrealistic, especially when the said parcel was not an issue during the 1980 map process. There is, however, significant evidence before this Board showing a change in the neighborhood. The mere fact that this request is before the Board evidences change in the neighborhood. The Petitioner now has, by right, the ability to construct some 900² units on his holdings but instead requests the right to construct only 400² units. This certainly indicates that the need for D.R. 16 density units, usually town houses or garden apartments, that existed when the D.R. 16 density was granted no longer exists, and the testimony today indicated a total lack of available moderate cost mobile home space in the area, all existing mobile home parks being fully occupied and having "waiting lists" for prospective tenants. These two conditions, when considered together, constitute change in the character of the neighborhood since the D.R. 16 zoning was applied, and this criterion grants this Board the right to grant the requested reclassification. The Board is also cognizant of the fact that this reduction in density is advantageous to Baltimore County due to the fact that it reduces the traffic potential

and reduces the demands placed upon the water and sewer services already present. For all these reasons, the Board is of the opinion that the request for the change in zoning classification from D.R. 16 and D.R. 5.5 to D.R. 3.5 should be granted and will so order.

Accompanying the petition for reclassification is a request for a special exception for a mobile home park or as referred to in Section 414 of the Baltimore County Zoning Regulations, a "Trailer Park". If all the requirements of Section 502.1 are complied with, the Board has no choice but to grant the special exception. If, however, any section is not complied with, the Board has no choice but to deny the requested special exception.

Only Section 502.1.a appears to be in question. Baltimore County evidences extreme concern over the detrimental effect the proposal, as presented, would have on the estuary and associated wet lands. The evidence indicated that no matter whether 900 units would be built in clusters or separately, a great amount of impervious surface from roofs, parking areas and other paved areas will result. Likewise, if the parcel is developed into 400 individual home sites a great amount of impervious surface from roofs, driveways, patios, etc. will be generated. If this special exception be granted, all these considerations will be evaluated in the CRG process prior to allowing development. Bill No. 56-82, Article IV, Section 22-37-DEVELOPMENT POLICIES - Sub-section (D) states:

"(B) THESE REGULATIONS ARE INTENDED TO PROTECT AND PROMOTE PUBLIC HEALTH, SAFETY AND WELFARE AND TO ENSURE PROVISION FOR PUBLIC FACILITIES, SERVICES AND AMENITIES. TO THIS END, THESE REGULATIONS ARE DESIGNED AND INTENDED TO INSURE THE SAFETY, ADEQUACY AND CONVENIENCE OF PROPOSED PROVISIONS FOR THE FOLLOWING: "

Then Sub-sub-section (4) of the above quoted Sub-section (B) states:

"(4) PREVENTION OF ENVIRONMENTAL DEGRADATION AND PROMOTION OF ENVIRONMENTAL ENHANCEMENT, INCLUDING ADEQUACY OF LANDSCAPING AND ENERGY CONSERVATION MEASURES, AND OF PROTECTION OF FLOODPLAINS, STEEP SLOPES, WATERSHEDS, WETLANDS, VEGETATION, OTHER NATURAL FEATURES, AND HISTORICAL SITES OR AREAS."

Bill No. 56-82 specifically addresses all these concerns. Any alterations, changes, or restrictions deemed necessary by any Baltimore County authority having expertise in these specific matters must be incorporated onto the

final plat before recordation of said plat, and the development must comply with this final recorded plat. With this consideration in mind, the Board is persuaded that all requirements of Section 502.1 will be met and will, therefore, grant the requested special exception.

There is also before this Board two requests for variances, one from Section 414.4 and one from Section 414.5. Section 307 of the Baltimore County Zoning Regulations defines the conditions under which variances may be granted or denied. The request for variance from Section 414.4 is to reduce the setback requirement from 75 feet to a minimum of 15 feet. The Board can find no practical difficulty or unreasonable hardship to allow the minimum of 15 feet. A careful study of the proposed plat shows that the purpose of this variance is merely to increase the available number of sites. There are, however, several points on the plat at which the 75 foot requirement is only reduced to 60 feet, more or less. To maintain the 75 foot requirement at these small points does result in practical difficulty and unreasonable hardship, and the sixty foot setback would grant relief without substantial injury to public health, safety and general welfare. The Board will, therefore, grant a variance from Section 414.4 from the required setback of 75 feet to 60 feet, and will so order.

The request for a variance from the requirement of Section 414.5 of 25 feet between trailers to 15 feet is somewhat unusual as it is not a definitive request, but merely a general relief requested to allow a mobile homeowner to purchase a "tip out" for his trailer if he so desires. To deny this option to the homeowner would be a practical difficulty and an unreasonable hardship, and since the proposed sites exceed County area standards and since at least 15 feet must still be maintained between trailers, the granting of this relief would not create substantial injury to the public health, safety or general welfare and, therefore, the Board will grant the requested variance from Section 414.5.

ORDER

For the reasons set forth in the foregoing Opinion, it is this 4th day of October, 1983, by the County Board of Appeals, ORDERED that the reclassification from D.R. 16 and D.R. 5.5 to D.R. 3.5 petitioned for be and the same is hereby GRANTED; and it is

FURTHER ORDERED that the special exception for a Trailer Park petitioned for, be and the same is hereby GRANTED, subject to final approval and compliance with all CRG requirements; and it is

FURTHER ORDERED that the variance from Section 414.4 of the Baltimore County Zoning Regulations petitioned for, to reduce the required 75 foot setback from boundary lines to 15 feet be and the same is hereby DENIED, but in lieu thereof a variance from the required 75 foot setback to a 60 foot setback be and the same is hereby GRANTED; and it is

FURTHER ORDERED that the variance from Section 414.5 of the Baltimore County Zoning Regulations petitioned for to reduce the space between trailers from the required 25 feet to 15 feet, be and the same is hereby GRANTED.

Any appeal from this decision must be in accordance with Rules B-1 thru B-13 of the Maryland Rules of Procedure.

COUNTY BOARD OF APPEALS OF BALTIMORE COUNTY

William T. Hackett, Chairman

William R. Evans

Joanne L. Sudor

IN RE: PETITION FOR SPECIAL EXCEPTION AND ZONING VARIANCE
Center of Dundee Village Circ.
1920' SE of the center of
Eastern Avenue Extended
Lodge Forest Partnership
Petitioner

BEFORE THE
DEPUTY ZONING COMMISSIONER
OF BALTIMORE COUNTY
Case No. 86-524-XA

The Petitioner herein requests a special exception to build a mobile home park in a D.R. 3.5 zone and zoning variances to reduce the required 75-foot setback from boundary lines to a minimum of 50 feet, and to reduce space between mobile homes from the required 25 feet to 15 feet.

Counsel for the Petitioner proffered information on the checkered history of the site while the Petitioner has sought approval for a mobile home park and variances relative to the placement of individual mobile homes. That history has included the October 1983 Baltimore County Board of Appeals' decision to grant a reclassification and special exception for a total of 400 units in Phase I and II, subject to County Review Group (CRG) approval. In the spring of 1984, CRG approved a plan for 330 units. The Chesapeake Bay Critical Area legislation became effective, retroactive to March 1, 1984, thereby sending the project plans back to CRG. Phase I has been approved by the Board of Appeals and by CRG as to the requirements of the County and the Critical Area legislation and is currently under construction. Phase II received conditional approval on May 18, 1986 from CRG and is the subject of the instant case.

Phase II is a planned and integral part of the mobile home park now constructed. The request for a 50-foot setback from a boundary line will be utilized only for six (6) mobile homes and only for a distance of approximately 450 feet along the southwestern boundary of the site. The request for a variance of 15 feet between mobile homes will be utilized only for the purpose of expanded room additions (tip-outs). The Baltimore County Department

ORDER RECEIVED FOR FILING
DATE 10/16/83
BY [Signature]

of Recreation and Parks and the Office of Planning are in the final stages of determining the locations of the local open space and the critical area buffer before the anticipated final CRG approval of plans.

There were no Protestants.

Pursuant to the advertisement, posting of property and public hearing, in the opinion of the Deputy Zoning Commissioner, strict compliance with the Baltimore County Zoning Regulations (BCZR) would result in practical difficulty and unreasonable hardship upon the Petitioners, the requirements of Section 502.1 have been met, and the health, safety and general welfare of the community will not be adversely affected, and, therefore, the special exception and variances should be granted.

Therefore, IT IS ORDERED by the Deputy Zoning Commissioner of Baltimore County this 3rd day of July, 1986 that the herein request for special exception to allow for the construction of a mobile home park in a D.R. 3.5 zone and zoning variances to reduce the required 75-foot setback from boundary lines to a minimum of 50 feet and to reduce space between mobile homes from the required 25 feet to 15 feet, in accordance with the plan submitted herein prepared by George W. Stephens, Jr. and Associates, Inc., revised June 9, 1986, identified as Petitioner's Exhibit 1, as modified by the final CRG approved plan, are GRANTED, from and after the date of this Order, subject to the following restriction:

- 1) There shall be a minimum distance of less than 25 feet between trailers only when required for an expanded room addition (tip-out). Any expanded room addition for any trailer may not exceed 10 feet wide by 22 feet long, and the total width of the trailer and tip-out shall not exceed 24 feet.

Jean M. H. Jung
Deputy Zoning Commissioner
of Baltimore County



BALTIMORE COUNTY
OFFICE OF PLANNING & ZONING
TOWSON, MARYLAND 21204
494-3353

ARNOLD JABLON
ZONING COMMISSIONER

JEAN M. H. JUNG
DEPUTY ZONING COMMISSIONER

Robert J. Romadka, Esquire
John B. Gontrum, Esquire
809 Eastern Boulevard
Baltimore, Maryland 21221

RE: Petition Special Exception
and Zoning Variance
Ctr. of Dundee Village Circ.
1920' SE of the Center of
Eastern Avenue Extended
15th Election District
Case No. 86-524-XA

Dear Sirs:

I have this date passed my Order in the above captioned matter in accordance with the attached.

Very truly yours,

Jean M. H. Jung
Deputy Zoning Commissioner

JMH:bjs

Attachments

cc: People's Counsel



FROM THE OFFICE OF
GEORGE WILLIAM STEPHENS, JR. & ASSOCIATES, INC.
ENGINEERS
P.O. BOX 8838, TOWSON, MARYLAND 21204

Description to Accompany Petition
For Special Exception and Variances
April 21, 1986


Beginning for the same at a point in the center of Dundee Village Circle 30 feet wide distant 1920 feet more or less measured southeasterly along the center of Dundee Village Circle from the center of Eastern Avenue extended as shown on a plat of Section One Dundee Village Apartments filed in the Plat Records of Baltimore County in Plat Book O.T.G. 35 folio 133 thence running

- 1 South 47° 35' 05" West 269.62 feet thence
- 2 South 19° 55' 50" East 310.30 feet thence
- 3 South 54° 13' 33" West 258.40 feet to Saltpeter Creek thence on or near the waters of Saltpeter Creek the twelve following courses and distances
- 4 South 35° 46' 27" East 154.00 feet more or less
- 5 South 72° 46' 27" East 775.50 feet
- 6 North 78° 13' 33" East 280.50 feet
- 7 South 79° 46' 13" East 594.00 feet
- 8 North 52° 13' 33" East 132.00 feet
- 9 North 0° 46' 27" West 181.50 feet
- 10 North 13° 46' 27" West 396.00 feet
- 11 North 6° 13' 33" East 264.00 feet
- 12 North 10° 46' 27" West 165.00 feet
- 13 North 31° 46' 27" West 264.00 feet
- 14 North 65° 16' 27" West 396.00 feet and
- 15 North 5° 55' 45" East 231.18 feet thence
- 16 South 75° 02' 30" West 283.15 feet thence
- 17 South 14° 00' 00" East 91.14 feet thence
- 18 southeasterly by a line curving to the east with a radius of 410.00 feet for an arc distance of 80.61 feet (the chord of said arc being South 19° 38' 22" East 80.48 feet) thence
- 19 South 58° 15' 00" West 194.11 feet thence
- 20 South 25° 18' 00" East 20.12 feet thence
- 21 South 58° 15' 00" West 196.24 feet thence
- 22 North 25° 18' 00" West 10.06 feet thence
- 23 South 58° 18' 00" West 211.34 feet thence
- 24 South 66° 12' 26" West 110.70 feet thence
- 25 South 25° 18' 00" East 40.00 feet and thence

Description to Accompany Petition
For Special Exception and Variances

APRIL 21, 1986
Page -2-

26 South 76° 12' 17" West 152.05 feet to the place of beginning.
Containing 47.962 acres of land more or less.

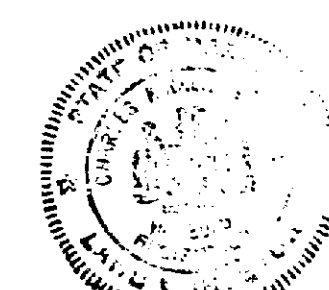

Charles L. Statz
#4024

ORDER RECEIVED FOR FILING
DATE 10/16/83
BY [Signature]

398 86-524-XA PETITION FOR SPECIAL EXCEPTION

TO THE ZONING COMMISSIONER OF BALTIMORE COUNTY:

The undersigned, legal owner(s) of the property situate in Baltimore County and which is described in the description and plat attached hereto and made a part hereof, hereby petition for a Special Exception under the Zoning Law and Zoning Regulations of Baltimore County, to have the herein described property for a mobile home park in A.D.R. 3.5.2000.

Property is to be posted and advertised as prescribed by Zoning Regulations.

I, or we, agree to pay expenses of above Special Exception advertising, posting, etc., upon filing of this petition, and further agree to and are to be bound by the zoning regulations and restrictions of Baltimore County adopted pursuant to the Zoning Law for Baltimore County.

I/We do solemnly declare and affirm under the penalties of perjury, that I/we are the legal owner(s) of the property which is the subject of this Petition.

Contract Purchaser: Legal Owner(s):
(Type or Print Name) Lodge Forest Partnership
Signature (Type or Print Name)
Address
City and State
Attorney for Petitioner:
Robert J. Romadka/John B. Contrum 110 West Road 321-6436
(Type or Print Name) Address Phone No.
Towson, Maryland 21204
City and State
809 Eastern Blvd. Name, address and phone number of legal owner, contract purchaser or representative to be contacted
Address
Baltimore, Md. 21221 Name
City and State
Attorney's Telephone No.: 686-8274 Address Phone No.

ORDERED By The Zoning Commissioner of Baltimore County, this 21st day of May, 1986, that the subject matter of this petition be advertised, as required by the Zoning Law of Baltimore County, in two newspapers of general circulation throughout Baltimore County, that property be posted, and that the public hearing be had before the Zoning Commissioner of Baltimore County in Room 106, County Office Building in Towson, Baltimore County, on the 24th day of June, 1986, at 10:30 o'clock.

(over)

398 86-524-XA PETITION FOR ZONING VARIANCE

TO THE ZONING COMMISSIONER OF BALTIMORE COUNTY:

The undersigned, legal owner(s) of the property situate in Baltimore County and which is described in the description and plat attached hereto and made a part hereof, hereby petition for a Variance from Section 414.4 to reduce required seventy-five (75) feet setback from boundary lines to a minimum of 10 feet.

feet setback from boundary lines to a minimum of 10 feet from Section 414.5 to reduce space between mobile homes from the required twenty-five (25) feet to fifteen (15) feet of the Zoning Regulations of Baltimore County to the Zoning Law of Baltimore County; for the following reasons: (Indicate hardship or practical difficulty)

Boundary lines are with similarly developed property and the required setback would necessitate a total reconfiguration of roads and access points as well as disrupt the continuity of the developments.

Compliance with the required mobile home separation setback would limit the varying styles of homes allowable in the park which has been designed to provide residents with choices as to style and appearance.

Property is to be posted and advertised as prescribed by Zoning Regulations.

I, or we, agree to pay expenses of above Variance advertising, posting, etc., upon filing of this petition, and further agree to and are to be bound by the zoning regulations and restrictions of Baltimore County adopted pursuant to the Zoning Law for Baltimore County.

I/We do solemnly declare and affirm under the penalties of perjury, that I/we are the legal owner(s) of the property which is the subject of this Petition.

Contract Purchaser: Legal Owner(s):
(Type or Print Name) Lodge Forest Partnership
Signature (Type or Print Name)
Address
City and State
Attorney for Petitioner:
Robert J. Romadka/John B. Contrum 110 West Road 321-6436
(Type or Print Name) Address Phone No.
Towson, Maryland 21204
City and State
809 Eastern Blvd. Name, address and phone number of legal owner, contract purchaser or representative to be contacted
Address
Baltimore, Md. 21221 Name
City and State
Attorney's Telephone No.: 686-8274 Address Phone No.

ORDERED By The Zoning Commissioner of Baltimore County, this 21st day of May, 1986, that the subject matter of this petition be advertised, as required by the Zoning Law of Baltimore County, in two newspapers of general circulation throughout Baltimore County, that property be posted, and that the public hearing be had before the Zoning Commissioner of Baltimore County in Room 106, County Office Building in Towson, Baltimore County, on the 24th day of June, 1986, at 10:30 o'clock.

(over)

BALTIMORE COUNTY, MARYLAND

INTER-OFFICE CORRESPONDENCE

Arnold Jablon
TO: Zoning Commissioner Date: June 12, 1986

Norman E. Gerber, AICP, Director
FROM: Office of Planning and Zoning

SUBJECT: Zoning Variance #86-254-XA; Biscayne Bay

I have reviewed the above petition and found its request consistent with the Chesapeake Bay Critical Area legislation.

Norman E. Gerber, AICP
Director

NEG:sjm

cc: Ms. Jean Jung
Mr. Jim Hoswell
Mr. Tom Vidmar
Ms. Audrey Thier
Mr. Tim Dugan
Mr. Paul Solomon

BALTIMORE COUNTY, MARYLAND

INTER-OFFICE CORRESPONDENCE

Arnold Jablon
TO: Zoning Commissioner Date: June 13, 1986

Norman E. Gerber, AICP, Director
FROM: Office of Planning and Zoning

SUBJECT: Zoning Petition No. 86-524-XA

There are no comprehensive planning factors requiring comment on this petition.

Norman E. Gerber, AICP
Director

NEG:JGH:sjm

BALTIMORE COUNTY ZONING PLANS ADVISORY COMMITTEE

June 16, 1986

COUNTY OFFICE BLDG.
111 W. Chesapeake Ave.
Towson, Maryland 21204

Lodge Forest Partnership
110 West Road
Towson, Maryland 21204

RE: Item No. 398 - Case No. 86-524-XA
Petitioner: Lodge Forest Partnership
Petitions For Special Exception and Zoning Variance

Gentlemen:

The Zoning Plans Advisory Committee and the County Review Group (CRG) have both reviewed the plans submitted with the above-referenced petition. The comments from the CRG have been added to those of the Zoning Plans Advisory Committee and are part of this case file. They are not intended to indicate the appropriateness of the zoning action requested, but to assure that all parties are made aware of plans or problems with regard to the development plans that may have a bearing on this case. The Director of Planning may file a written report with the Zoning Commission with recommendations as to the suitability of the requested zoning.

This petition was accepted for filing on the date of the enclosed filing certificate and a hearing scheduled accordingly.

Very truly yours,

JAMES E. DYER
Chairman
Zoning Plans Advisory Committee

JED:kbb
Enclosures

cc: Robert J. Romadka, Esquire
George W. Stephens, Jr. & Associates, Inc.

BALTIMORE COUNTY OFFICE OF PLANNING & ZONING

County Office Building
111 W. Chesapeake Avenue
Towson, Maryland 21204

Your petition has been received and accepted for filing this 21st day of May, 1986.

ARNOLD JABLON
Zoning Commissioner

Petitioner Lodge Forest Partnership Received by: James E. Dyer
Petitioner's Attorney Robert J. Romadka Chairman, Zoning Plans Advisory Committee

Mr. Arnold Jablon
Zoning Commissioner
County Office Building
Towson, Maryland 21204

JUNE 2, 1986
(CRITICAL AREA)

RE: Zoning Advisory Meeting of May 6, 1986
Item # 398
Petitioner: LODGE FOREST PARTNERSHIP
Location: CENTER OF DUNDIE VILLAGE GRACE

The Division of Current Planning and Development has reviewed the subject petition and offers the following comments. The items enclosed below are applicable:

- There are no site planning factors requiring comment.
- County Review Group meeting is required.
- County Review Group meeting was held and the minutes will be forwarded by the Bureau of Public Services.
- This site is part of a larger tract; therefore it is defined as a subdivision. The plan must show the entire tract.
- A record plat will be required and must be recorded prior to issuance of a building permit.
- The access to this site is not satisfactory.
- The circulation on this site is not satisfactory.
- The parking arrangement is not satisfactory.
- Parking calculations must be shown on the plan.
- This property contains soils which are defined as wetlands, and development on these soils is prohibited.
- Construction in or alteration of the floodplain is prohibited under the provisions of Section 22-52 of the Development Regulations.
- Development of this site may constitute a potential conflict with the Baltimore County Master Plan.
- The proposed Development Plan was approved by the Planning Board on 1/13/86.
- The property is located in a deficient service area as defined by Bill 178-79. No building permit may be issued until a Reserve Capacity Use Certificate has been issued. The deficient service is:
- The property is located in a traffic area controlled by a non-level intersection as defined by Bill 178-79, and as conditions change the intersection may become more limited. The Civic Services Areas are established annually by the County Council.

THIS SITE IS LOCATED IN THE CHESAPEAKE BAY CRITICAL AREA. ADDITIONAL COMMENTS WILL BE PROVIDED BY THE COMPREHENSIVE PLANNING DIVISION.
THE CRG PLAN #17-301 (K/A PHASE II-BISCAYNE BAY VILLAGE) WAS APPROVED CONDITIONALLY ON 5/18/86.

cc: James Hoswell

Chief, Current Planning and Development

BALTIMORE COUNTY, MARYLAND

SUBJECT: COUNTY REVIEW GROUP COMMENTS

DATE: May 8, 1986

FROM: ZONING OFFICE

PROJECT NAME: BISCAYNE BAY VILLAGE, PHASE II

PLAN: 3/28/85

LOCATION: NE/S of Dundee Village Circle,
E of Eastern Avenue Extended

REVISED DEVELOPMENT PLAN: 5/1/86

DISTRICT: 15th Election District

V - Compliance
O - Non-Compliance

1. Include the zoning history of the property on the plan:

Zoning Case No. 83-59-XA - Docket and History to Date

2/26/82 Petition filed for Lodge Forest Partnership before the Board of Appeals for conditional reclassification from D.R.16 and D.R.5.5 to D.R.3.5 and Special Exception for a trailer park and variances to Sections 414.4: to permit a 15' setback to a boundary line in lieu of the required 75' and from Section 414.5 to permit a setback of 15' between trailers in lieu of the required 25'.

10/4/83 Ordered by Board of Appeals that (a) reclassification from D.R.16 and D.R.5.5 to D.R.3.5 be GRANTED; (b) that special exception for a trailer park be GRANTED, subject to final approval and compliance with all CRG requirements; (c) that the variance to reduce the required 75' setback from boundary lines to 15' be DENIED, but in lieu thereof a variance from the required 75' setback to a 60' setback be GRANTED; (d) a variance to reduce the space between trailers from 25' to 15' be GRANTED.

11/7/83 No appeal; case closed.

5/2/84 CRG approved an amended plan with 100 fewer dwellings that significantly reduced the density and increased the wetlands setbacks.

5/23/84 Board of Appeals ordered that the amended plan be received into the case.

6/1/84 Chesapeake Bay Critical Areas Commission legislation enacted. Interim protection S.8-1813. Case reopened for amended plan.

6/25/84 Case reopening for an amended plan appealed to the Circuit Court by the People's Counsel for non-compliance with S.2-58.1(M) of the Baltimore County Code.

7/25/84 Circuit Court remanded case to Board of Appeals.

Too Small
Can't readBISCAYNE BAY VILLAGE, PHASE II
CRG COMMENTS (continued)

May 8, 1986

The preceding docket and history should be updated with any C.R.G. or zoning case highlights and be made a part of the plan.

2. The requested variances conflict with Note #3, please clarify.

3. Indicate with a bold line the boundary between Phase I and Phase II and the restricted area as shown on the revised, amended site plan in the previous zoning case. If the development conflicts with these documented boundaries, please justify this change on the plan.

4. The proposed Community Building should meet all of the requirements of S.V.B.2 (C.M.D.P.) and it should be noted if it is for the use of residents only.

5. Key the typical lot layouts to the individual lots and indicate which lots would not meet or would be an exception to the typical layout.

6. Add permit numbers and issued date for Phase I to the history in Comment No. 1.

7. The trailer pads should be shown prior to building permit or development plan approvals. There was confusion at these times in the approval process for Phase I.

Not even a note?

W. CARL RICHARDS, JR.
Zoning Coordinator

WCR:hg

CRG MEETING OF MAY 8, 1986

Biscayne Bay Village - Phase II

1. Peak SWM is not required for this site due to proximity to tidal water.

* I assume that the 4 wetland areas shown on the plan are for water quality control. As shown, they will intercept all the proposed impervious area in this Phase.

We will defer to Planning regarding design requirements for water quality control. I will provide technical advice as necessary.

2. First floor elevations must be 11.2 or greater.

* Revised plan of 4/21/86 eliminates a number of units + one of the 4 wetland areas. Because of this, portions of 4 proposed roads will not be directed to the wetland areas for water quality control.

James D. Thibault
4/21/86

4/21/86



Maryland Department of Transportation

State Highway Administration

William K. Hollmann
Secretary
Hal Kassoff
Administrator

May 5, 1986

Mr. J. Markle, Chief
Bureau of Public Services
County Office Building
Towson, Maryland 21204

Re: CRG Meeting of 5-8-86
Biscayne Bay Village
S/S Eastern Ave., Route 150
at Dundee Village Circle

Dear Mr. Markle:

On review of the submittal of 3-28-86, the State Highway Administration finds all access to the site by way of Eastern Avenue (Route 150) generally acceptable.

Very truly yours,

Charles Lee, Chief
Bureau of Engineering
Access Permits

By: George Wittman

CL:GW:maw

CC: Mr. J. Ogle

My telephone number is (301) 659-1350
Teletypewriter for Impaired Hearing or Speech
383-7555 Baltimore Metro - 565-0451 D.C. Metro - 1-800-492-5062 Statewide Toll Free
P.O. Box 717 707 North Calvert St., Baltimore, Maryland 21203-0717

COUNTY REVIEW GROUP
COMMENTS ON PROPOSED DEVELOPMENT PLAN
BALTIMORE COUNTY DEPARTMENT OF PLANNING

BISCAYNE BAY - PHASE II

Subdivision Name, Section and or First

Lodge Forest Partnership
Subdivision Name: Lodge Forest Partnership
Developer and/or Engineer: Balitis and Assoc.
Watershed: 205
No. of Lots or Units: 4746
Total Acreage: Public
Water: Public
Sewer: Public

COMMENTS ARE AS FOLLOWS:

Soil percolation tests are required; a minimum of two test are required within a designated 10,000 square foot sewage disposal reserve area. For further information regarding these requirements, contact this office at 494-2762.

Soil percolation test have been conducted. Revised plans, must be submitted prior to approval of plat, are not required and the plat can be approved as submitted. Contact this office for more complete information, 494-2762.

Public sewers, public water, must be utilized and/or extended to serve the property.

A Hydrogeological Study and Environmental Effects Report for this subdivision, must be submitted, is not required, is incomplete and must be revised, has/have been reviewed and approved.

A Water Appropriation Permit Application, must be submitted, has been submitted. NOTE: Greater than 33 lots necessitates a public hearing with Water Resources Administration as part of the permit process.

It is recommended the plan, be approved as submitted, be approved as submitted subject to the following conditions noted: on the attached memo dated 4-25-86

REVISIONS AND/OR COMMENTS:

BALTIMORE COUNTY, MARYLAND

Subject: County Review Group Comments

Date: May 8, 1986

From: Dept. of Recreation and Parks

Project Name: Biscayne Bay Village Preliminary Plan

Project Number: 86080 Development Plan

Location: Eastern Avenue Extended Final Plat

Districts: 15, C-5 CRG Plan XX

Zoned: DR 3.5

COMMENTS: Revised plan dated May 1, 1986

1. Local Open Space is required.
2. The L.O.S. shall be titled to the developer or his assigns and shall be maintained and protected as per the L.O.S. Manual.
3. In order to best protect the Critical Area Buffer (Environmental Area) the L.O.S. should be configured as a narrow band along the perimeter of the developed area rather than the 1.94A+ parcel shown.
4. The Department of Recreation and Parks feels that title to the Critical Area Buffer (Environmental Area) should eventually be transferred to Baltimore County in order to follow the Dundee-Saltwater Creek Master Plan and protect the adjacent Marshy Point Environmental Area. If ownership of the area in question should not be by Baltimore County, guarantees must be in place that no development or alteration of this land will be permitted and that the area shall be maintained by the developer in a clean, sanitary and attractive condition.

Francis R. Niner
Facilities Coordinator

FRN:rlw

BALTIMORE COUNTY, MARYLAND

INTER-OFFICE CORRESPONDENCE

TO: James A. Markle

Date: April 25, 1986

FROM: Charles K. Weiss

Biscayne Bay Village

SUBJECT: Eastern Avenue Extended

CRG 5/8/86

Baltimore County does not provide residential collection to mobile home parks, since these are considered commercial ventures. However, as roads are shown there would be no problem in providing front street collection to 30' through streets.

Cul de sacs at Clear Lake, Cypress and Tamarac Trail if built to county specs would pose no collection problems to any commercial hauler.

Note--The revised plan showing dead end streets, rather than through streets, would be acceptable for refuse collection by commercial haulers as long as built to county specs for turnarounds and roads.

CKW/KRA/rab

CPS-008

BALTIMORE COUNTY, MARYLAND

INTER-OFFICE CORRESPONDENCE

TO: Mr. Brooks Stafford, Director
Environmental Support Services

Date: April 25, 1986

FROM: Rocky Powell
Waste and Water Quality Management

SUBJECT: ENVIRONMENTAL EFFECTS REPORT Biscayne Bay

CRG MEETING May 8, 1986

PLAN REVIEW NOTES

1. The proposed plan shows a 47.962 acre site.

2. The proposed plan shows a 47.962 acre site.

PETITIONS FOR SPECIAL EXCEPTION AND ZONING VARIANCES

15th Election District
Case No. 86-524-XA

LOCATION: Center of Dundee Village Circle, 1920 feet Southeast of the Center of Eastern Avenue Extended

DATE AND TIME: Tuesday, June 24, 1986, at 10:30 a.m.

PUBLIC HEARING: Room 106, County Office Building, 111 W. Chesapeake Avenue, Towson, Maryland

The Zoning Commissioner of Baltimore County, by authority of the Zoning Act and Regulations of Baltimore County, will hold a public hearing:

Petition for Special Exception for a mobile home park in a D.R. 3.5 Zone

Petition for Zoning Variances to reduce the required 75 feet setback from boundary lines to a minimum of 50 feet and to reduce space between the mobile homes from the required 25 feet to 15 feet

Being the property of Lodge Forest Partnership as shown on plat plan filed with the Zoning Office.

In the event that this Petition(s) is granted, a building permit may be issued within the thirty (30) day appeal period. The Zoning Commissioner will, however, entertain any request for a stay of the issuance of said permit during this period for good cause shown. Such request must be received in writing by the date of the hearing set above or made at the hearing.

BY ORDER OF
ARNOLD JABLON
ZONING COMMISSIONER
OF BALTIMORE COUNTY

RE: PETITION FOR SPECIAL EXCEPTION : BEFORE THE ZONING COMMISSIONER
PETITION FOR VARIANCES
Center of Dundee Village Circle, 1920' SE of the Center of Eastern Ave. Extended, 15th District

LODGE FOREST PARTNERSHIP, Petitioner Case No. 86-524-XA

ENTRY OF APPEARANCE

Please enter the appearance of the People's Counsel in the above-captioned matter. Notices should be sent of any hearing dates or other proceedings in this matter and of the passage of any preliminary or final Order.

Phyllis Cole Friedman

Phyllis Cole Friedman
People's Counsel for Baltimore County

Peter Max Zimmerman

Peter Max Zimmerman
Deputy People's Counsel
Room 223, Court House
Towson, Maryland 21204
494-2188

I HEREBY CERTIFY that on this 10th day of June, 1986, a copy of the foregoing Entry of Appearance was mailed to Robert J. Romadka, Esquire, and John B. Contrum, Esquire, 809 Eastern Blvd., Baltimore, MD 21221, Attorneys for Petitioner.

Peter Max Zimmerman

Peter Max Zimmerman



BALTIMORE COUNTY
OFFICE OF PLANNING & ZONING
TOWSON, MARYLAND 21204
494-3353

ARNOLD JABLON
ZONING COMMISSIONER

JEAN M. H. JUNG
DEPUTY ZONING COMMISSIONER

June 17, 1986

Robert J. Romadka, Esquire
John B. Contrum, Esquire
309 Eastern Boulevard
Baltimore, Maryland 21221

RE: PETITIONS FOR SPECIAL EXCEPTION AND ZONING VARIANCES
Center of Dundee Village Circle, 1920' SE of the Center of Eastern Ave. Extended
15th Election District
Lodge Forest Partnership - Petitioner
Case No. 86-524-XA

Dear Messrs. Romadka and Contrum:

This is to advise you that \$27.75 is due for advertising and posting of the above property. This fee must be paid before an Order is issued.

THIS FEE MUST BE PAID AND THE ZONING SIGN AND POST RETURNED ON THE DAY OF THE HEARING OR THE ORDER SHALL NOT BE ISSUED.

Do not remove sign from property from the time it is placed by this office until the day of the hearing itself.

Please make the check payable to Baltimore County, Maryland, and remit to the Zoning Office, Room 106, County Office Building, 111 West Chesapeake Avenue, Towson, Maryland.

BALTIMORE COUNTY, MARYLAND
OFFICE OF FINANCE - REVENUE DIVISION
MISCELLANEOUS CASH RECEIPT

No. 021793

DATE 7-15-86 ACCOUNT 86-524-XA

AMOUNT \$ 27.75

RECEIVED FROM John B. Contrum Esq.

FOR Advertising - Posting - 86-524-XA

VALIDATION OR SIGNATURE OF CASHIER

Robert J. Romadka, Esquire
John B. Contrum, Esquire
809 Eastern Boulevard
Baltimore, Maryland 21221

May 26, 1986

NOTICE OF HEARING

RE: PETITIONS FOR SPECIAL EXCEPTION AND ZONING VARIANCES
Center of Dundee Village Circle, 1920' SE of the Center of Eastern Ave. Extended
15th Election District
Lodge Forest Partnership - Petitioner
Case No. 86-524-XA

TIME: 10:30 a.m.

DATE: Tuesday, June 24, 1986

PLACE: Room 106, County Office Building, 111 West Chesapeake Avenue, Towson, Maryland

Robert J. Romadka
Zoning Commissioner
Baltimore County

BALTIMORE COUNTY, MARYLAND
OFFICE OF FINANCE - REVENUE DIVISION
MISCELLANEOUS CASH RECEIPT

No. 019940

DATE 7-15-86 ACCOUNT 86-524-XA

AMOUNT \$ 200.00

RECEIVED FROM Lodge Forest Partnership

FOR SE - JCR - # 378

VALIDATION OR SIGNATURE OF CASHIER

CERTIFICATE OF POSTING ZONING DEPARTMENT OF BALTIMORE COUNTY Towson, Maryland

District 15th
Posted for Special Hearing & Variance
Petitioner Lodge Forest Partnership
Location of property Center of Dundee Village Circle, 1920' SE of Eastern Ave. Extended
Location of Signs At end of Eastern Ave. at 50' S of intersection of
Towson Trail & Dundee Ave. on property of Petitioner
Remarks See Plat for sign location
Posted by Arnold Jablon
Number of Signs 3
Date of return 6/24/86

CERTIFICATE OF PUBLICATION

TOWSON, MD., June 5, 1986
THIS IS TO CERTIFY, that the annexed advertisement was published in THE JEFFERSONIAN, a weekly newspaper printed and published in Towson, Baltimore County, Md., appearing on June 5, 1986.

THE JEFFERSONIAN,

James H. H. H. H.
Publisher

Cost of Advertising

27.50

PETITIONS FOR SPECIAL
EXCEPTION AND ZONING
VARIANCES
15th Election District
Case No. 86-524-XA

LOCATION: Center of Dundee Village Circle, 1920 feet Southeast of the Center of Eastern Avenue Extended
DATE AND TIME: Tuesday, June 24, 1986, at 10:30 a.m.
PUBLIC HEARING: Room 106, County Office Building, 111 W. Chesapeake Avenue, Towson, Maryland

The Zoning Commissioner of Baltimore County, by authority of the Zoning Act and Regulations of Baltimore County, will hold a public hearing: Petition for Special Exception for a mobile home park in a D.R. 3.5 Zone. Petition for Zoning Variances to reduce the required 75 feet setback from boundary lines to a minimum of 50 feet and to reduce space between the mobile homes from the required 25 feet to 15 feet.

Being the property of Lodge Forest Partnership, as shown on plat filed with the Zoning Office. In the event that this Petition(s) is granted, a building permit may be issued within the thirty (30) day appeal period. The Zoning Commissioner will, however, entertain any request for a stay of the issuance of said permit during this period for good cause shown. Such request must be received in writing by the date of the hearing set above or made at the hearing.

By Order Of
ARNOLD JABLON,
Zoning Commissioner
of Baltimore County
5913 June 5

Petitions for Special Exception and Zoning Variances

15th Election District
Case No. 86-524-XA
LOCATION: Center of Dundee Village Circle, 1920 feet southeast of the center of Eastern Avenue Extended.
DATE & TIME: Tuesday, June 24, 1986, at 10:30 a.m.
PUBLIC HEARING: Room 106, County Office Building, 111 West Chesapeake Avenue, Towson, Maryland.

The Zoning Commissioner of Baltimore County, by authority of the Zoning Act and Regulations of Baltimore County, will hold a public hearing: Petition for Special Exception for a mobile home park in a D.R. 3.5 Zone. Petition for Zoning Variances to reduce the required 75 feet setback from boundary lines to a minimum of 50 feet and to reduce space between the mobile homes from the required 25 feet to 15 feet.

Being the property of Lodge Forest Partnership, as shown on the plat filed with the Zoning Office. In the event that this Petition is granted, a building permit may be issued within the thirty (30) day appeal period. The Zoning Commissioner will, however, entertain any request for a stay of the issuance of said permit during this period for good cause shown. Such request must be received in writing by the date of the hearing set above or made at the hearing.


By Order Of
Arnold Jablon
Zoning Commissioner
of Baltimore County

The Times


Middle River, Md., June 5, 1986

This is to Certify, That the annexed

Petition
Reg. L 89495
was inserted in The Times, a newspaper printed and published in Baltimore County, once in each of two successive days of June 1986.
James H. H. H. H.
Publisher.

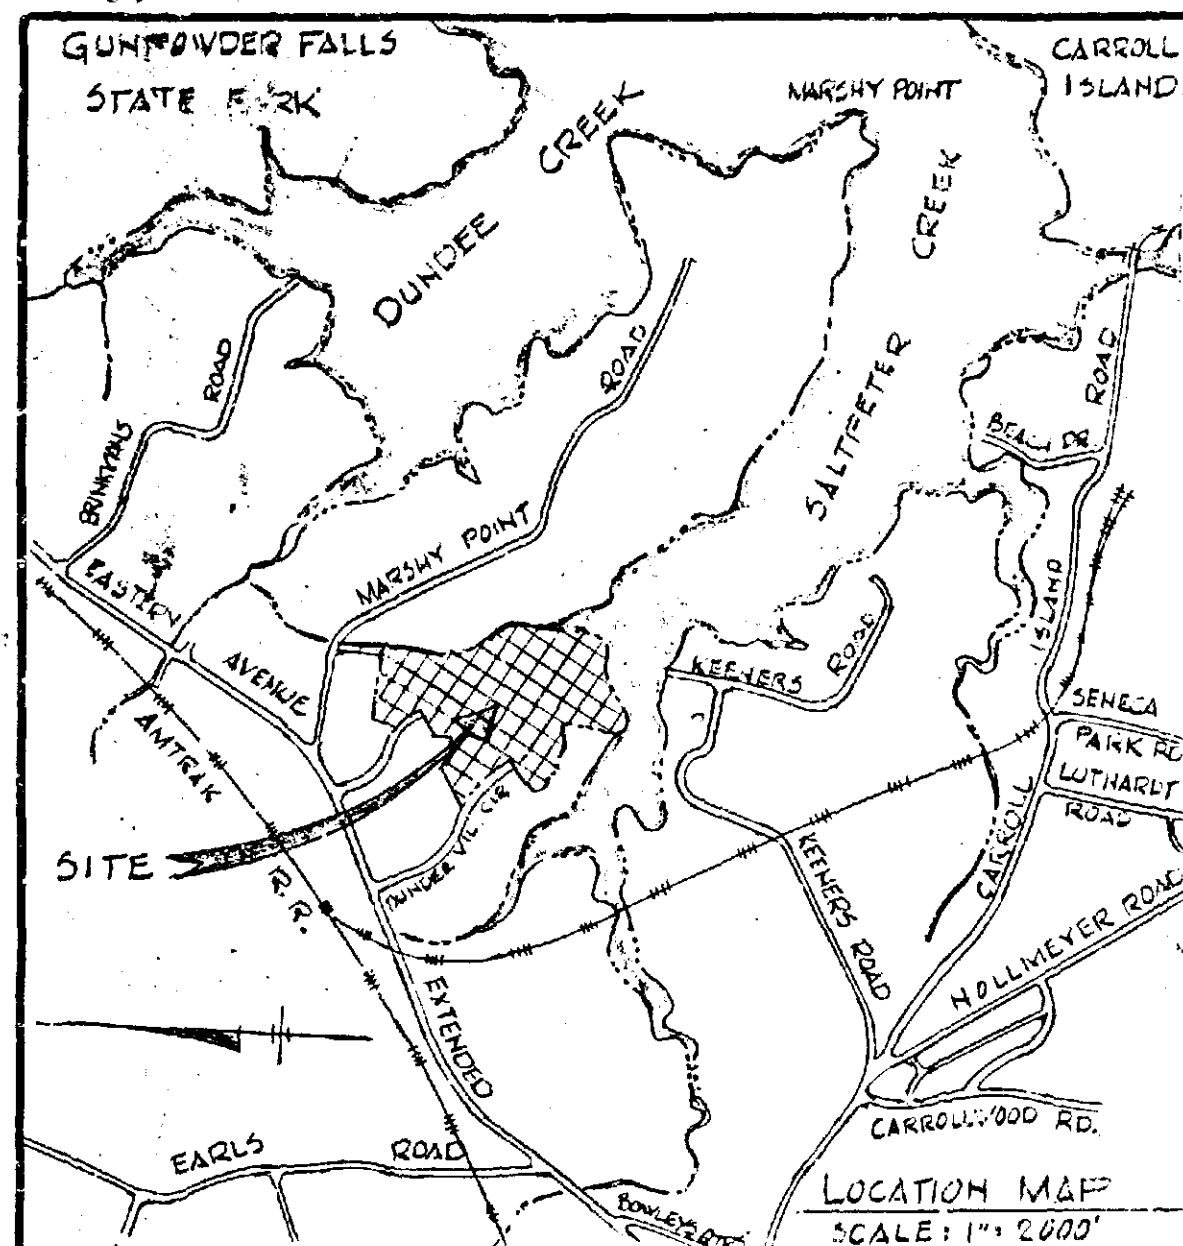

LOCATION OF TYPICAL MOBILE HOME UNIT SHOWN HEREON IS TENTATIVE AND SUBJECT TO CHANGE AND WILL BE SHOWN ON THE FINAL DEVELOPMENT PLAN.

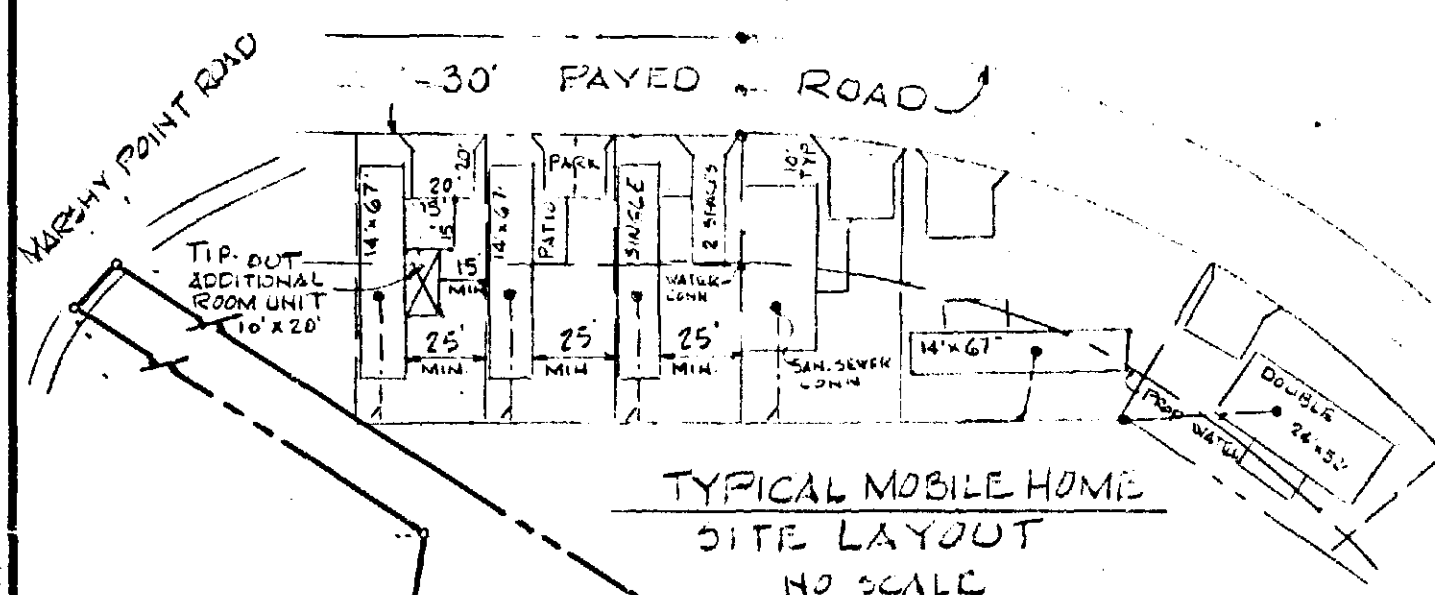

COUNCILMANIC DIST - 5
CENSUS TRACT - 4518-01
PROPERTY ACCT. NO. 17-08-009442
WATER SHED - 2
SEWER SHED - 11
PLAT - SECTION 4 - DUNDEE VILLAGE (31-64)
DEED - E.H.K. JR. 5662/345

CREATED WETLAND AREA 0.2 AS
DEPTH 6"
APPROX. STORAGE 4,000 CU.FT.
PLANT & MAINTAIN PER WETLAND SPECIFICATION
USE RAIN OVERFLOW SPILLWAY
D.A. 3.0 AS
156,680 X .015 = 1960 CF.
REQ'D STORAGE 1" RAINFALL


TABULATION				
ACRES (GROSS & NET)	PHASE I	PHASE II	TOTAL	REMARKS
ZONING	DR-3.5	DR-3.5	DR-3.5	
PROPOSED NO. MOBILE HOMES	106	130	236	
OPEN SPACE REQUIRED	1.982	1.942	3.924	
OPEN SPACE PROVIDED	8.200 AC*	1.944 AC*	10.144 AC*	
PARKING REQUIRED	212	260	472	
PARKING PROVIDED	212	260	472	

* PHASE I - GRANTED SPECIAL EXCEPTION FOR MOBILE HOME PARK WITH 106 MOBILE HOMES - SEE BOARD OF APPEALS CASE NO. CR 83-59 KA GRANTED 10/9/84.
** INCLUDES 1.748 ACRE DRAINAGE EASEMENT.

- NOTES**
1. THERE WILL BE APPROXIMATELY 30 DOUBLE WIDE UNITS AND 100 SINGLE WIDE UNITS (WITH OR WITHOUT TIP-OUTS).
 2. MINIMUM LOT SIZE: 3000 SQUARE FEET.
 3. ALL MOBILE HOME SITES SHALL ADJACENT AN UNOBSTRUCTED 30' WIDE PAVED HARD SURFACED ROADWAY WHICH SHALL BE ADEQUATELY ILLUMINATED.
 4. ALL MOBILE HOMES SHALL HAVE A MINIMUM DISTANCE OF 15' BETWEEN THEM.
 5. ALL INTERIOR ROADS ARE PRIVATE.
 6. ALL MOBILE HOMES SHALL BE CONNECTED TO SEWER, WATER AND ELECTRIC FACILITIES.
 7. ALL ON-SITE UTILITIES ARE PRIVATE.
 8. EACH MOBILE HOME SITE SHALL HAVE A PAVED (BITUMINOUS CONCRETE) 2 CAR PARKING PAD 20' X 20'.
 9. THE MOBILE HOME PARK IS SUBJECT TO REGULATIONS AND REQUIREMENTS OF THE BALTIMORE COUNTY HEALTH DEPT. AND WRITTEN APPROVAL WILL BE OBTAINED FROM THE BALTIMORE COUNTY HEALTH DEPT. BEFORE A BUILDING PERMIT IS ISSUED.
 10. SITE IS EXEMPT FROM STORM WATER MANAGEMENT (SEE LETTER DATED 5/18/84) FROM RIA HORTON.
 11. SITE IS WITHIN CRITICAL AREA.
 12. THERE ARE NO ARCHEOLOGICAL SITES.
 13. THERE ARE NO ENDANGERED SPECIES HABITATS.
 14. THERE ARE NO HAZARDOUS MATERIALS SITES.
 15. THERE ARE NO HISTORIC SITES.
 16. SITE IS 10% WOODED, 47% GRADED FOR APARTMENT BLDGS. AND 43% OLD FARM.
 17. NO CONSTRUCTION WILL OCCUR WITHIN TIDAL WETLANDS.
 18. EXISTING BLDGS. WITHIN MOBILE HOME AREA WILL BE REMOVED.
 19. MAXIMUM FILL SHOWN - GRADING WILL BE ADJUSTED TO BALANCE EARTHWORK.
 20. MINIMUM ELEVATION OF ALL MOBILE HOME SITES WILL BE 10.4'.
 21. ALL LOTS ARE FOR LEASE.
 22. SITE IS WITHIN CHESAPEAKE BAY CRITICAL AREA.
 23. 4" - 14" STREET LIGHT AT 200' INTERVAL.
 24. -F- FLOOD AREA - 100 YEAR TIDAL.
 25. LANDSCAPING PLAN TO BE PROVIDED BY LANDSCAPE ARCHITECT.
 26. PRIOR TO BUILDING PERMIT APPLICATION.
 27. AREAS CURRENTLY SIZED TO ACCOMMODATE DOUBLE WIDE UNITS ARE INDICATED ON THE PLAN.
 28. ANY EXISTING WELLS WILL BE FILLED: IF DUG WELL BY BACKFILLING; IF DRILLED WELL BY REGISTERED WELL DRILLER. ANY SEPTIC SYSTEMS WILL BE PUMPED OUT AND BACKFILLED.
 29. NO CLEARING OR GRADING IN FALLSTON OR ELKTON SOILS OR IN TIDAL MARSH AREAS.
 30. THIS C.R.G. PLAN IS CONCEPTUAL AND SCHEMATIC. AND THE ACTUAL NUMBER OF UNITS MAY VARY WITHIN THE DEVELOPMENT PERMIT INDICATED HEREON DEPENDING ON THE TYPE OF MANUFACTURED UNIT USED AND FINAL LAYOUT.

SOIL LIMITATIONS			
SOIL	WITHOUT BASEMENT	STREET	GROUP
M1A	MODERATE	MODERATE	C
M1B	MODERATE	MODERATE	C
Fa	SEVERE	SEVERE	D
S1B	SLIGHT	MODERATE	B
ShB	SLIGHT	MODERATE	B
Tm	SEVERE	SEVERE	D
WdA	SLIGHT	MODERATE	C
WdB	SLIGHT	MODERATE	C
Em	SEVERE	SEVERE	D

* NOT DISTURBED BY CONSTRUCTION
ROAD SECTION TO BE DETERMINED BY SOILS ENG.
UNSUITABLE MATERIAL TO BE EXCAVATED AND UNDERDRAINS
INSTALLED WHERE REQUIRED.
SOILS ENG. TO BE CONSULTED ON ANY FOOTINGS. E 66500
DESIGN.

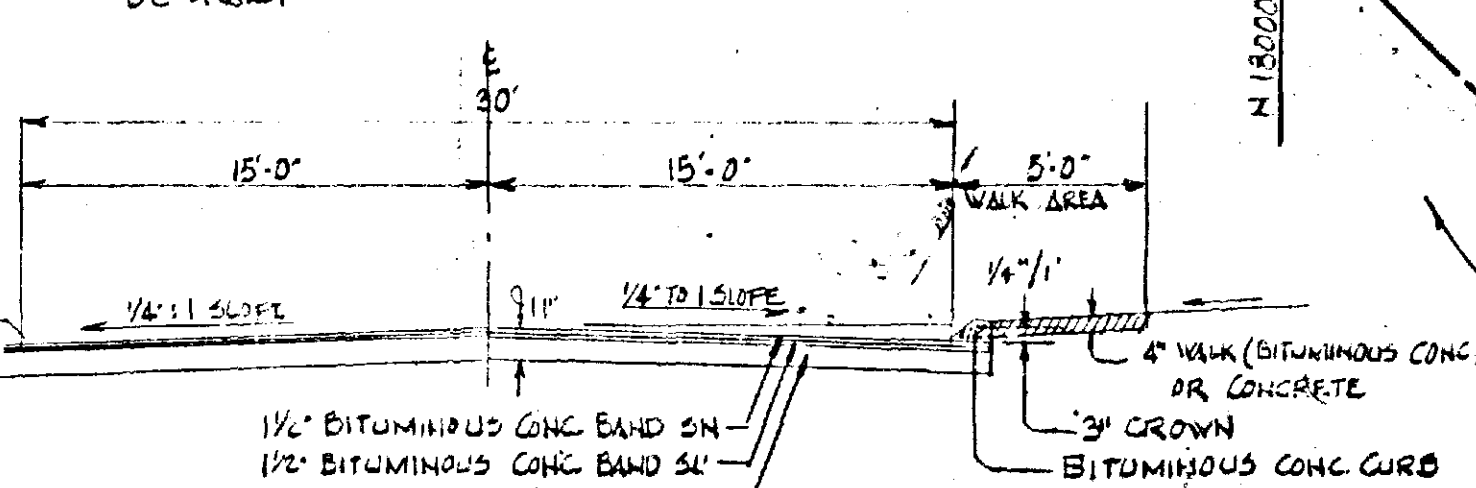

TYPICAL ROAD SECTION
(30' PAVING)
NO SCALE


GEORGE W. STEPHENS, JR. & ASSOCIATES, INC.
ENGINEERS
303 ALLEGHENY AVENUE - TOWSON, MARYLAND 21204
(301-825-8100)

OWNER
LODGE FOREST PARTNERSHIP
110 WEST ROAD - TOWSON, MARYLAND 21204
321-6432

DEVELOPER
JAMES F. KNOTT DEVELOPMENT CORP.
110 WEST ROAD - TOWSON, MARYLAND 21204
321-6436

REV. 5/16/86 ADD. CASE COMMENTS
REV. 5/16/86 FINAL C.R.G. COMMENTS
REV. MAY 13, 1986 - C.R.G. COMMENTS
REV. MAY 13, 1986 - TONING COMMENTS
REV. APRIL 30, 1986 - REVISED LAYOUT
REV. APRIL 21, 1986 - VAR. ADDS. UNITS SELECTED
REV. - VARIANCE ADDED - MARCH 11, 1986
ADD. - MAY 14, 1986 (SEE WATER ATTACHED)

PETITIONER'S EXHIBIT 1
PUBLIC SERVICES C.R.G. NO. 6660
PLANNING NO. _____
C.R.G. PLAN
AND
PLAN TO ACCOMPANY PETITION FOR
① SPECIAL EXCEPTION FOR MOBILE HOME PARK IN A DR-3.5 ZONE
② VARIANCE TO SECTION 414.4 TO PERMIT A SETBACK OF 20 FEET FROM A BOUNDARY LINE INSTEAD OF THE REQUIRED 25 FEET AND VARIANCE TO SECTION 414.5 TO PERMIT A SPACE OF 15 FEET BETWEEN MOBILE HOME UNITS INSTEAD OF THE REQUIRED 25 FEET (ONE 84' DIA. X 11' HIGH) PHASE II
*** BISCAYNE BAY VILLAGE * REVISED PLANS**
15TH ELECTION DISTRICT - BALTIMORE COUNTY, MD.
SCALE: 1"=100'
DATE: MARCH 28, 1985
PN 5177

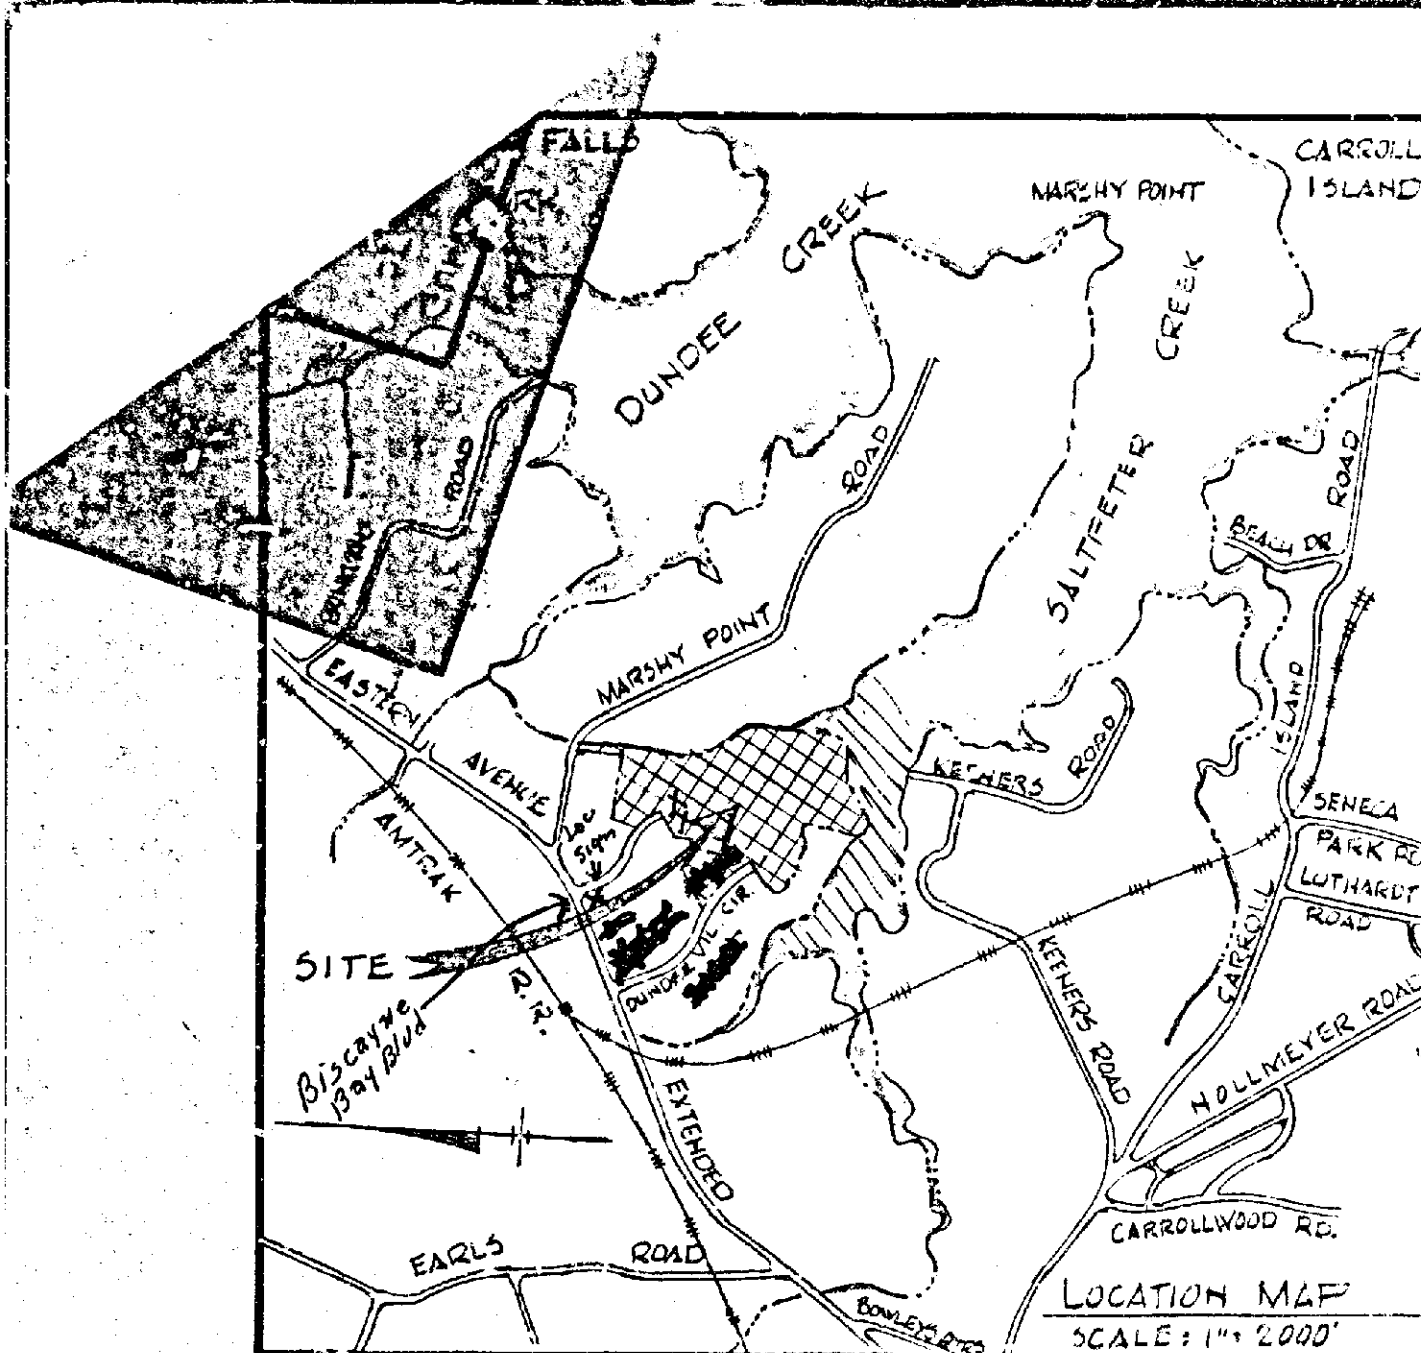

TABULATION	PHASE I	PHASE II	TOTAL	REMARKS
ACRES (GROSS & NET)	20.890	47.962	68.852	
ZONING	DR-3.5	DR-3.5	DR-3.5	
PROPOSED NO. MOBILE HOMES	106	170	276	
OPEN SPACE REQUIRED	1.582	2.527	4.109	
OPEN SPACE PROVIDED	8,200 AC.	24.8 AC.	33.0 AC.	**
PARKING REQUIRED	190	410	600	
PARKING PROVIDED	190	410	600	


* PHASE I - GRANTED SPECIAL EXCEPTION FOR MOBILE HOME PARK WITH 106 MOBILE HOMES - SEE BOARD OF APPEALS CASE NO. CR 83-59 KA GRANTED 10/1/84.
 ** INCLUDES 1,746 ACRES DRAINAGE EASEMENT, WETLANDS, WOODED AREAS, OPEN FIELDS, SHORE LINE, ETC..

NOTES

1. MINIMUM LOT SIZE: 3600 SQUARE FEET.
2. ALL MOBILE HOME SITES SHALL ADJUT AN UNOBTSTRUCTED 30' WIDE PAVED HARD SURFACED ROADWAY WHICH SHALL BE ADEQUATELY ILLUMINATED.
3. ALL MOBILE HOMES SHALL HAVE A MINIMUM DISTANCE OF 15' BETWEEN THEM.
4. ALL INTERIOR ROADS ARE PRIVATE.
5. ALL MOBILE HOMES SHALL BE CONNECTED TO SEWER, WATER AND ELECTRIC FACILITIES.
6. ALL ON-SITE UTILITIES ARE PRIVATE.
7. EACH MOBILE HOME SITE SHALL HAVE A PAVED (BITUMINOUS CONCRETE) 2 CAR PARKING PAD 20' X 20'.
8. THE MOBILE HOME PARK IS SUBJECT TO REGULATIONS AND REQUIREMENTS OF THE BALTIMORE COUNTY HEALTH DEPT. AND WRITTEN APPROVAL WILL BE OBTAINED FROM THE BALTIMORE COUNTY HEALTH DEPT. BEFORE A BUILDING PERMIT IS ISSUED.
9. SITE IS EXEMPT FROM STORM WATER MANAGEMENT. (SEE LETTER DATED 5/18/84 FROM R.A. HORTON)
10. SITE IS WITHIN CRITICAL AREA.
11. THERE ARE NO ARCHEOLOGICAL SITES.
12. THERE ARE NO ENDANGERED SPECIES HABITATS.
13. THERE ARE NO HAZARDOUS MATERIALS SITES.
14. THERE ARE NO HISTORIC SITES.
15. SITE IS 10% WOODED, 47% GRADED FOR APARTMENT BLDGS. AND 43% OLD FARM.
16. NO CONSTRUCTION WILL OCCUR WITHIN TIDAL WETLANDS.
17. EXISTING BLDGS. WITHIN MOBILE HOME AREA WILL BE REMOVED.
18. MAXIMUM FILL SHOWN - GRADING WILL BE ADJUSTED TO BALANCE EARTHWORK.
19. MINIMUM ELEVATION OF ALL MOBILE HOME SITES WILL BE 10.6'.
20. ALL LOTS ARE FOR LEASE.
21. SITE IS WITHIN CHESAPEAKE BAY CRITICAL AREA.
22. 4' - 14' STREET LIGHT AT 200' INTERVAL.
23. -F- FLOOD AREA - 100 YEAR TIDAL.
24. LANDSCAPING PLAN TO BE PROVIDED BY LANDSCAPE ARCHITECT PRIOR TO BUILDING PERMIT APPLICATION.

SOIL	WITHOUT BASEMENT	STREET	GROUP
M1A	MODERATE	MODERATE	C
M1B	MODERATE	MODERATE	D
Fa	SEVERE	SEVERE	D
S1B	SLIGHT	MODERATE	B
ShB	SLIGHT	MODERATE	B
Tm	SEVERE	SEVERE	D
W1A	SLIGHT	MODERATE	C
W1B	SLIGHT	MODERATE	C
Em	SEVERE	SEVERE	D

* NOT DISTURBED BY CONSTRUCTION
 * ROAD SECTION TO BE DETERMINED BY SOILS ENG. UNSUITABLE MATERIAL TO BE EXCAVATED AND UNDERDRAINS INSTALLED WHERE REQUIRED.
 * SOILS ENG. TO BE CONSULTED ON FOOTINGS DESIGN.

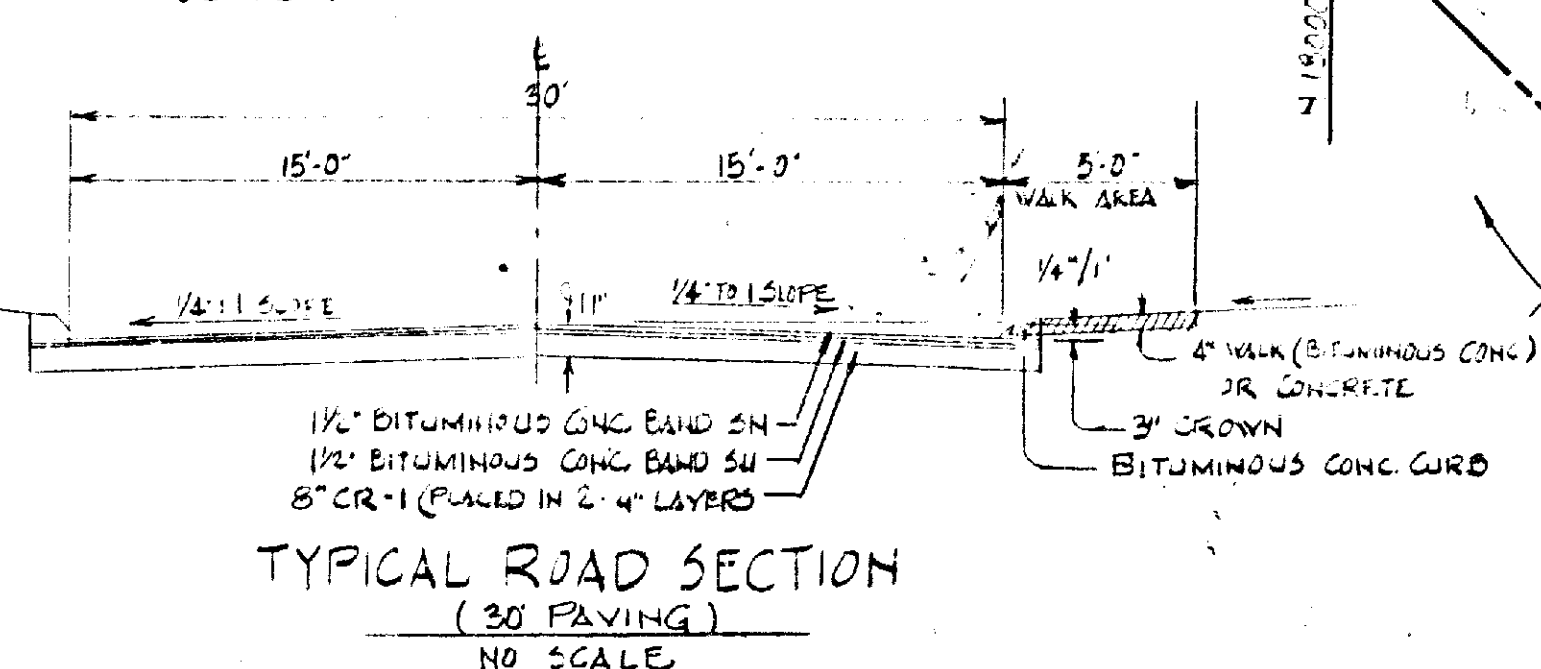

GEORGE W. STEPHENS, JR. & ASSOCIATES, INC.
 ENGINEERS
 303 ALLEGHENY AVENUE - TOWSON, MARYLAND 21204
 (301-823-8120)

OWNER
 LODGE FOREST PARTNERSHIP
 110 WEST ROAD - TOWSON, MARYLAND 21204
 321-6423

DEVELOPER
 JAMES F. KNOTT DEVELOPMENT CORP.
 110 WEST ROAD - TOWSON, MARYLAND 21204
 321-6426

REV. APRIL 21, 1986 - VAP. ADDED UNIMPAIRED
 REV. - VARIANCE ADDED - MARCH 11, 1985
 ADD. - MAY 14, 1985 (SEE WATER EXTENSION)

C.R.G. PLAN
 AND
 PLAN TO ACCOMPANY PETITION FOR VARIANCE
 1. SPECIAL EXCEPTION FOR MOBILE HOME PARK IN A DR-3.5 ZONE.
 2. VARIANCE TO SECTION 414.4 TO PERMIT A SETBACK OF 50 FEET FROM A BOUNDARY LINE INSTEAD OF THE REQUIRED 15 FEET AND VARIANCE TO SECTION 414.5 TO PERMIT A SPACE OF 15 FEET BETWEEN MOBILE HOME UNITS INSTEAD OF THE REQUIRED 25 FEET.
 PHASE II
 "BISCAYNE BAY VILLAGE"
 15TH ELECTION DISTRICT - BALTIMORE COUNTY, MD.
 SCALE: 1" = 100'
 DATE: MARCH 28, 1985
 PUBLIC SERVICES C.R.G. No. 86080
 PLANNING No. 398-1100
 398-1100
 398-1100
 398-1100