

Exhibit C

Date to be posted: Anytime before but no later than 15 MAR 98

Request for Use Permit: Class A Child Care, Parking, Undersized Lot, Farmer's Roadside Stand

Format for Use Permit Sign, Black Letters on White Background:

ZONING NOTICE

BUILDING PERMIT APPLICATION

USE PERMIT TO PERMIT A CLASS "A"
GROUP CHILD CARE CENTER

PUBLIC HEARING ?

**PURSUANT TO SECTION 304.4, BALTIMORE COUNTY REGULATIONS,
AN ELIGIBLE INDIVIDUAL OR GROUP MAY REQUEST A PUBLIC HEARING
CONCERNING THE PROPOSED BUILDING PERMIT, PROVIDED THE REQUEST
IS RECEIVED IN THE ZONING REVIEW BUREAU BEFORE 5:00 P.M. ON**

14 APRIL 98

**REQUEST FOR HEARING MUST REFERENCE THE ADDRESS ON THIS SIGN.
ADDITIONAL INFORMATION IS AVAILABLE AT THE DEPARTMENT OF PERMITS
AND DEVELOPMENT MANAGEMENT, COUNTY OFFICE BUILDING, 111 WEST
CHESAPEAKE AVE., TOWSON, MD 21204, (410) 887-3391.**

DO NOT REMOVE THIS SIGN AND POST UNTIL DAY OF HEARING UNDER PENALTY OF LAW

HANDICAPPED ACCESSIBLE

CERTIFICATE OF POSTING

RE: Case No.: Building Permit

Petitioner/Developer: _____


All About Care Child Care, Inc

Date of Hearing/Closing: April 14, 1999

Baltimore County Department of
Permits and Development Management
County Office Building, Room 111
111 West Chesapeake Avenue
Towson, MD 21204

Attention: Ms. Gwendolyn Stephens

Ladies and Gentlemen:

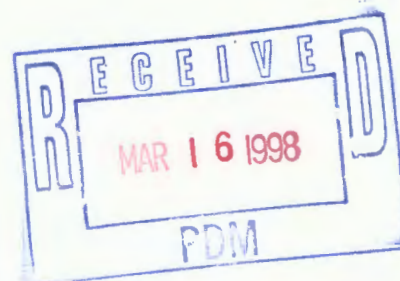

This letter is to certify under the penalties of perjury that the necessary sign(s) required by law were posted conspicuously on the property located at 9301 Tulsemere Rd.


Kondallstown, MD 21133

The sign(s) were posted on March 12, 1998
(Month, Day, Year)

Sincerely,

Stacy Gardner 3/12/98
(Signature of Sign Poster and Date)

STACY GARDNER
(Printed Name)

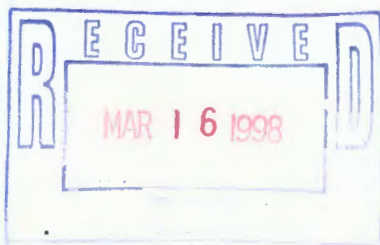

SHANNON-BAUM SIGNS INC.
105 COMPETITIVE GOALS DR.
ELDERSBURG, MD. 21784
(Address, State, Zip Code)

(Telephone Number)

**BALTIMORE COUNTY, MARYLAND
OFFICE OF BUDGET & FINANCE
MISCELLANEOUS RECEIPT**

No. **050992**

DATE 6 Mar ACCOUNT R-001-6150

^{CM}
#318 AMOUNT \$ 90.00

RECEIVED FROM: Ms. H. [unclear]

FOR: VARIANCE + use perm. T
9301 Tulselee Rd

DISTRIBUTION
WHITE - CASHIER PINK - AGENCY YELLOW - CUSTOMER

PAID RECEIPT

PROCESS ACTUAL TIME
3/06/1998 3/06/1998 10:13:46

REG 4803 CASHIER UNIT ULM DRAWER
5 MISCELLANEOUS CASH RECEIPT
Receipt # 037497
CR NO. 050992

90.00 CASH
Baltimore County, Maryland

CASHIER'S VALIDATION

SCHEDULED DATES, CERTIFICATE OF FILING AND POSTING
FOR A CLASS A CHILD CARE CENTER USE PERMIT

The application for your proposed Class A Child Care Center has been reviewed and is accepted for filing by Catherine A. Milton on 6 MAR 98.
DATE (A)

A sign indicating the proposed Child Care Center must be posted on the property for thirty (30) days before a decision can be rendered. Total cost, which includes application fee ~~and posting~~, is ~~\$75.00~~ 40.00

In the absence of a request for a public hearing during the 30-day posting period, a decision can be expected within approximately five weeks.

Required
~~SUGGESTED~~ POSTING DATE 15
13 MAR 98
B (A + 7 DAYS OR NEXT FRIDAY)

DATE POSTED _____
C (CERTIFIED BELOW)

HEARING REQUESTED - YES _____ NO _____ - DATE _____

LAST DAY FOR HEARING REQUESTS 14
14 April 98
D (C + 30 DAYS)

APPROXIMATE DECISION DATE 21
21 April 98
E (A + 40 DAYS OR D + 5 WORK DAYS)

*Within 14 days of filing

CERTIFICATE OF POSTING

District _____

Location of Property: _____

Number of Signs: _____ Date of Posting: _____

Posted by: _____



ZONING NOTICE
BUILDING PERMIT APPLICATION

Notice is hereby given that an application for a building permit has been filed with the Planning Department, 1000 North Main Street, Room 100, Chicago, Illinois 60610, for the construction of a building on the premises located at 1000 North Main Street, Chicago, Illinois 60610.

PUBLIC HEARING
Notice is hereby given that a public hearing will be held on the application for a building permit on the premises located at 1000 North Main Street, Chicago, Illinois 60610, on the 15th day of March, 1988, at 7:00 o'clock in the evening, at the Planning Department, 1000 North Main Street, Room 100, Chicago, Illinois 60610.

ZONING NOTICE
VARIANCE

Notice is hereby given that an application for a variance has been filed with the Planning Department, 1000 North Main Street, Room 100, Chicago, Illinois 60610, for the construction of a building on the premises located at 1000 North Main Street, Chicago, Illinois 60610.

PUBLIC HEARING
Notice is hereby given that a public hearing will be held on the application for a variance on the premises located at 1000 North Main Street, Chicago, Illinois 60610, on the 15th day of March, 1988, at 7:00 o'clock in the evening, at the Planning Department, 1000 North Main Street, Room 100, Chicago, Illinois 60610.

Plat to accompany Petition for Zoning Variance Special Hearing


PROPERTY ADDRESS: 9301 Tulsemere Rd

see pages 5 & 6 of the CHECKLIST for additional required information


Subdivision name: Pikeswood

plat book # 41, folio # 2, lot # 40, section # 4

OWNER: Nettie R. Hines

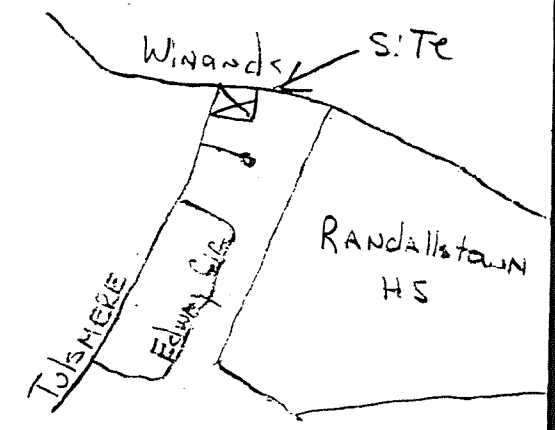

Vicinity Map scale: 1"=1000'

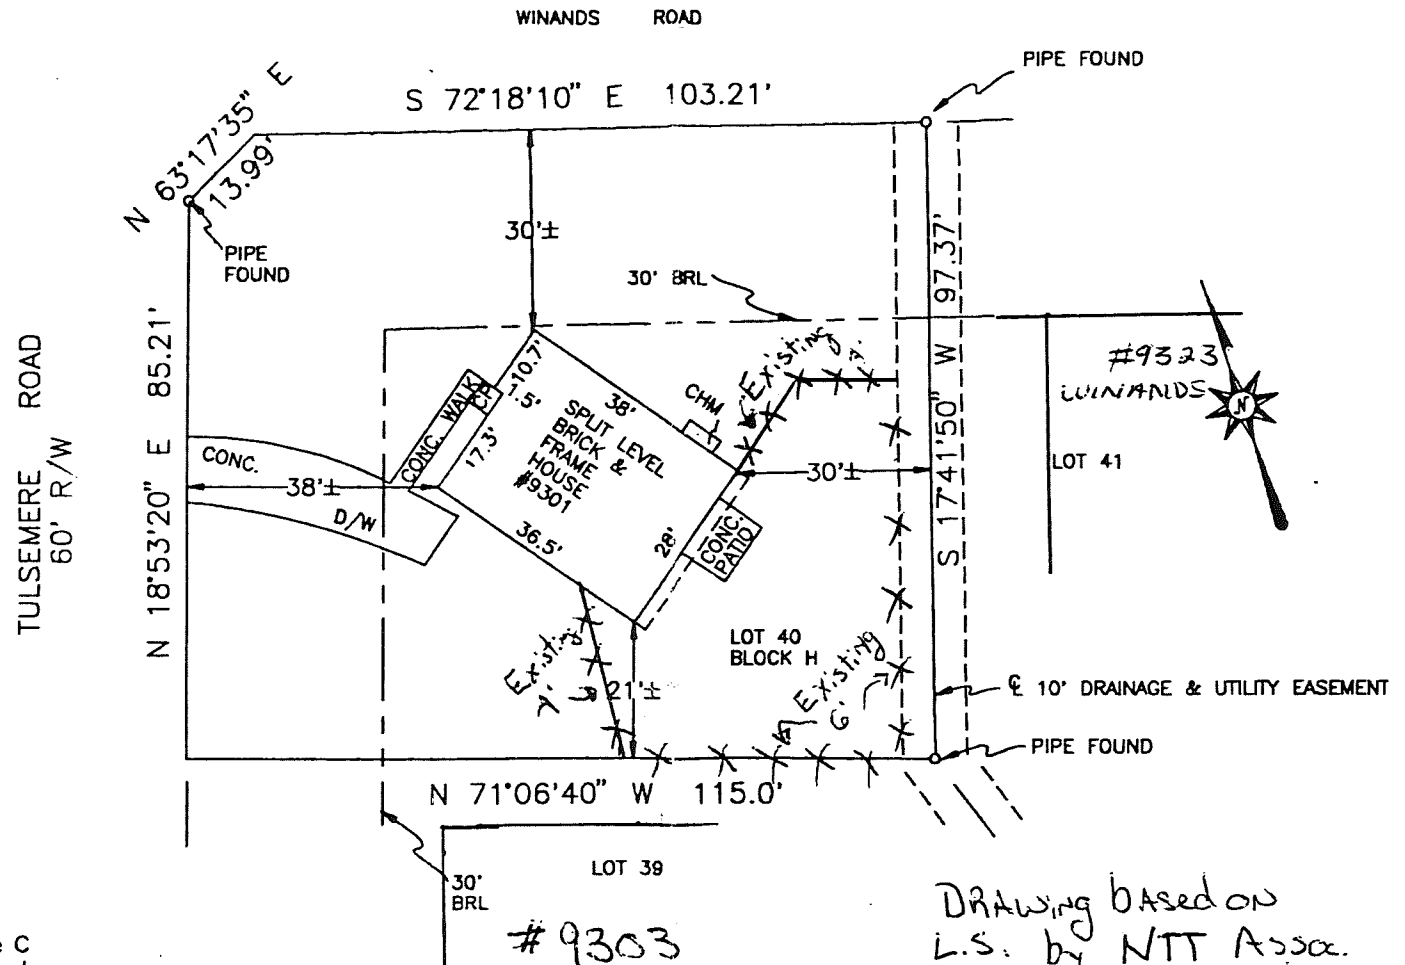

LOCATION INFORMATION

Election District: 2ND
Councilmanic District: 2ND
1"=200' scale map #: NW 8 I
Zoning: DR 3.5
Lot size: ~ .22 acreage 89960 square feet

SEWER: public private
WATER: public private
Chesapeake Bay Critical Area: yes no

Prior Zoning Hearings:

None known

Zoning Office USE ONLY!

reviewed by: ITEM #: CASE#:

CAM | 318 |

Subject property is shown in Zone C on the FIRM Map of Baltimore County Maryland on Community Panel 240010 0220B Effective MARCH 2, 1981

This is to certify that I have surveyed this property shown hereon, being known as LOT 40, BLOCK B, AS SHOWN ON PLAT 'A' SECTION 4 PIKESWOOD and recorded among the land records of Baltimore County, Maryland in Plat 41, folio 2 for the purpose of locating the improvements thereon.

1" = 30'
Scale of Drawing

LOCATION DRAWING
9301 TULSEMERE ROAD
BALTIMORE COUNTY, MARYLAND
2ND ELECTION DISTRICT

Drawing based on L.S. by NTT Assoc. And info provided by owner