IN RE: PETITION FOR ADMIN. VARIANCE

S side of Haddaway Road, 140 feet E of the c/l of Brannan Avenue 15th Election District 7th Councilmanic District (2627 Brannan Avenue)

Jennifer T. and Edward W. Crizer, Jr. Petitioners

- * BEFORE THE
- OFFICE OF
- * ADMINISTRATIVE HEARINGS
- * FOR BALTIMORE COUNTY
- * Case No. 2011-0369-A

OPINION AND ORDER

This matter comes before the Office of Administrative Hearings as a Petition for Administrative Variance filed by the legal owners of the subject property, Jennifer T. and Edward W. Crizer, Jr. for property located at 2627 Brannan Avenue. Resolution 81-11 concerning the public disclosure of Edward W. Crizer, Jr., an employee of the Baltimore County Board of Appeals, was approved at the County Council meeting held on August 1, 2011. The variance request is to permit a proposed addition to be located in the front yard of an existing dwelling and to have setbacks as follows:

- 8 feet side yard setbacks in lieu of the required 10 feet to the east side yard property line;
 and
- 9 feet side yard setback in lieu of the required 10 feet to the west side property line, pursuant to Section 1B02.3.C of the Baltimore County Zoning Regulations ("B.C.Z.R."); and
- 24 feet in lieu of the required 40 feet as otherwise required by Section 303.1 of the B.C.Z.R. (averaging of front yard depths).

The subject property and requested relief are more particularly described on Petitioners' Exhibit No.

1. Petitioners propose to construct a two story "L" shaped addition to include a garage and living quarters. The dwelling was constructed in 1931 long prior to the imposition of zoning on the

property. The front of the dwelling is to Haddaway Road, the rear to Brannan Avenue. Although

ORDER RECEIVED FOR FILING

the property's address is Brannan, the front of the property is to Haddaway. The property is unique in that its address is Brannan, while its neighbors are Haddaway. The actual frontage of the property is on Haddaway, however. The Petitioners have access from both Brannan and Haddaway.

The Zoning Advisory Committee (ZAC) comments were received and are made part of the record of this case. Comments were received from the Department of Environmental Protection and Sustainability dated July 13, 2011. The subject property is located within the Chesapeake Bay Critical Area. According to B.C.Z.R. Section 500.14, no decision shall be rendered on any petition for special exception, zoning variance, or zoning special hearing for a property within the Critical Area until the Department of Environmental Protection and Sustainability (DEPS) has provided written recommendations describing how the proposed request would:

1. Minimize adverse impacts on water quality that result from pollutants that are discharged from structures or conveyances or that have run off from surrounding lands;

The subject property is located within a Limited Development Area, and is subject to Critical Area lot coverage requirements. Critical Area lot coverage differs from BCZR lot coverage and is defined in Natural Resources Article §8-1802(a)(17), as follows:

- (17) (i) "Lot coverage" means that percentage of total lot or parcel that is:
- 1. Occupied by a structure, parking area, driveway, walkway, or roadway; or
- 2. Covered with gravel, stone, shell impermeable decking, a paver, permeable pavement, or any manmade material
- (ii) "Lot coverage" includes the ground area covered or occupied by a stairway or impermeable deck.
- (iii) "Lot coverage" does not include:
- 1. A fence or wall that is less than 1 foot in width that has not been constructed with a footer;
- 2. A walkway in the buffer or expanded buffer, including a stairway, that provides direct access to a community or private pier;
- 3. A wood mulch pathway; or
- 4. A deck with gaps to allow the water to pass freely.

The Limited Development Area (LDA) regulations impose Critical Area lot coverage limits of 25% (2,067 square feet [sf]) for a lot this size (8,268 sf). With approval and mitigation, this amount may be exceeded up to 31 ½% of the property area (2,584 sf). In order to minimize impacts on water quality, the property must adhere to these limits of Critical Area lot coverage. According to

ONDEN	RECEIVED FOR FIEIRO	
Date	8-4-11	2
Dato		

DED DECEIVED FOR EILING

what is shown on the applicant's plan for this review, existing and proposed lot coverage, post construction, will be approximately 37%-39%. Compliance with the LDA lot coverage regulations would result in avoidance or minimization of water quality impacts. In addition, the LDA regulations require 15% tree coverage on the property. This requirement is satisfied by existing trees.

2. Conserve fish, wildlife, and plant habitat; and

Compliance with the LDA lot coverage limits will avoid water quality impacts, maintain buffer functions and conserve fish habitat in Jones Creek.

3. Be consistent with established land use policies for development in the Chesapeake Bay Critical Area which accommodate growth and also address the fact that, even if pollution is controlled, the number, movement and activities of persons in that area can create adverse environmental impacts.

The applicant's request to permit reduced building setbacks is consistent with this goal and will avoid environmental impacts, provided that the property is in compliance with the Critical Area LDA lot coverage requirements.

The Petitioners having filed a Petition for Administrative Variance and the subject property having been posted on July 3, 2011, and there being no request for a public hearing, a decision shall be rendered based upon the documentation presented.

The Petitioners have filed the supporting affidavits as required by Section 32-3-303 of the Baltimore County Code. Based upon the information available, there is no evidence in the file to indicate that the requested variance would adversely affect the health, safety or general welfare of the public and should therefore be granted. In the opinion of the Administrative Law Judge, the information, photographs, and affidavits submitted provide sufficient facts that comply with the requirements of Section 307.1 of the B.C.Z.R. Furthermore, strict compliance with the B.C.Z.R. would result in practical difficulty and/or unreasonable hardship upon the Petitioners.

Pursuant to the posting of the property and the provisions of both the Baltimore County Code and the Baltimore County Zoning Regulations, and for the reasons given above, the requested variance should be granted.

ORDER	RECEIVED FOR FILING	
Date	8-4-11	_
Dato		

THEREFORE, IT IS ORDERED, by the Administrative Law Judge for Baltimore County, this ______ day of August, 2011 that a variance from to permit a proposed addition to be located in the front yard of an existing dwelling and to have setbacks as follows:

- 8 feet side yard setbacks in lieu of the required 10 feet to the east side yard property line;
 and
- 9 feet side yard setback in lieu of the required 10 feet to the west side property line, pursuant to Section 1B02.3.C of the Baltimore County Zoning Regulations ("B.C.Z.R."); and
- 24 feet in lieu of the required 40 feet as otherwise required by Section 303.1 of the B.C.Z.R.
 (averaging of front yard depths),

be and is hereby GRANTED, subject to the following:

- 1. The Petitioners may apply for their building permit and be granted same upon receipt of this Order; however, Petitioners are hereby made aware that proceeding at this time is at their own risk until such time as the 30 day appellate process from this Order has expired. If, for whatever reason, this Order is reversed, the Petitioners would be required to return, and be responsible for returning, said property to its original condition.
- 2. Compliance with the Zoning Advisory Committee comments made by the Department of Environmental Protection and Sustainability dated July 13, 2011, a copy of which is attached hereto and made a part hereof.

Any appeal of this decision must be made within thirty (30) days of the date of this Order.

AWRENCE M. STAHL

Managing Administrative Law Judge

for Baltimore County

Attachment

LMS:pz

ORDER RECEIVED FOR FILING

Ву____

4

BALTIMORE COUNTY, MARYLAND

Inter-Office Correspondence

RECEIVED

JUL 27 2011



OFFICE OF ADMINISTRATIVE HEARINGS

TO:

Lawrence M. Stahl; Managing Administrative Law Judge

Office of Administrative Hearings

FROM:

David Lykens, Department of Environmental Protection and Sustainability

(DEPS) - Development Coordination

DATE:

July 13, 2011

SUBJECT:

DEPS Comment for Zoning Item

11-369-A

Address

2627 Brannan Avenue

(Crizer Property)

Zoning Advisory Committee Meeting of June 27, 2011.

The subject property is located within the Chesapeake Bay Critical Area. According to BCZR Section 500.14, no decision shall be rendered on any petition for special exception, zoning variance, or zoning special hearing for a property within the Critical Area until the Department of Environmental Protection and Sustainability (EPS) has provided written recommendations describing how the proposed request would:

1. Minimize adverse impacts on water quality that result from pollutants that are discharged from structures or conveyances or that have run off from surrounding lands;

The subject property is located within a Limited Development Area, and is subject to Critical Area lot coverage requirements. Critical Area lot coverage differs from BCZR lot coverage and is defined in Natural Resources Article §8-1802(a)(17), as follows:

- (17) (i) "Lot coverage" means that percentage of total lot or parcel that is:
- 1. Occupied by a structure, parking area, driveway, walkway, or roadway; or
- 2. Covered with gravel, stone, shell impermeable decking, a paver, permeable pavement, or any manmade material
- (ii) "Lot coverage" includes the ground area covered or occupied by a stairway or impermeable deck.
- (iii) "Lot coverage" does not include:
- 1. A fence or wall that is less than 1 foot in width that has not been constructed with a footer;
- C:\DOCUME~1\pzook\LOCALS~1\Temp\XPgrpwise\ZAC 11-369-A 2627 Brannan Avenue_1.doc

8-6-0

Date

- 2. A walkway in the buffer or expanded buffer, including a stairway, that provides direct access to a community or private pier;
- 3. A wood mulch pathway; or
- 4. A deck with gaps to allow the water to pass freely.

The Limited Development Area (LDA) regulations impose Critical Area lot coverage limits of 25% (2,067 square feet [sf]) for a lot this size (8,268 sf). With approval and mitigation, this amount may be exceeded up to 31 4% of the property area (2,584 sf). In order to minimize impacts on water quality, the property must adhere to these limits of Critical Area lot coverage. According to what is shown on the applicant's plan for this review, existing and proposed lot coverage, post construction, will be approximately 37%-39%. Compliance with the LDA lot coverage regulations would result in avoidance or minimization of water quality impacts. In addition, The LDA regulations require 15% tree coverage on the property. This requirement is satisfied by existing trees.

2. Conserve fish, wildlife, and plant habitat; and

Compliance with the LDA lot coverage limits will avoid water quality impacts, maintain buffer functions and conserve fish habitat in Jones Creek.

3. Be consistent with established land use policies for development in the Chesapeake Bay Critical Area which accommodate growth and also address the fact that, even if pollution is controlled, the number, movement and activities of persons in that area can create adverse environmental impacts.

The applicant's request to permit reduced building setbacks is consistent with this goal and will avoid environmental impacts, provided that the property is in compliance with the Critical Area LDA lot coverage requirements.

Reviewer: Thomas Panzarella; Environmental Impact Review



KEVIN KAMENETZ County Executive LAWRENCE M. STAHL

Managing Administrative Law Judge

JOHN E. BEVERUNGEN

TIMOTHY M. KOTROCO

Administrative Law Judges

August 4, 2011

JENNIFER T. AND EDWARD W. CRIZER, JR. 2627 BRANNAN AVENUE SPARROWS POINT MD 21219

Re: Petition for Administrative Variance Case No. 2011-0369-A Property: 2627 Brannan Avenue

Dear Mr. and Mrs. Crizer:

Enclosed please find the decision rendered in the above-captioned case. The petition for Administrative Variance has been granted in accordance with the enclosed Order.

In the event the decision rendered is unfavorable to any party, please be advised that any party may file with the Department of Permits, Applications and Inspections an appeal within thirty (30) days from the date of this Order. If you require additional information concerning filing an appeal, please contact our appeals clerk at 410-887-3391.

Sincerely,

ŁAWRENCE M. STAHL

Managing Administrative Law Judge

for Baltimore County

LMS/pz

Enclosure







to the Zoning Commissioner of Baltimore County

for the property located at 2627 Brannan five which is presently zoned DR, 5.5

This Petition shall be filed with the Department of Permits and Development Management. The undersigned, legal owner(s) of the property situate in Baltimore County and which is described in the description and plat attached hereto and made a part hereof, hereby petition for a Variance from Section(s)

SEE AttreHED

CASE NO. 2011-0369-A

REV 10/25/01

of the zoning regulations of Baltimore County, to the zoning law of Baltimore County, for the reasons indicated on the back of this petition form.

Property is to be posted and advertised as prescribed by the zoning regulations.

I, or we, agree to pay expenses of above Variance, advertising, posting, etc. and further agree to and are to be bounded by the zoning regulations and restrictions of Baltimore County adopted pursuant to the zoning law for Baltimore County.

	perjury, that I/we are the legal owner(s) of the property which is the subject of this Petition.
Contract Purchaser/Lessee:	Eduant V. Crizer Tr.
Name - Type or Print	Name - Type or Print
Signature	Signature Denniter/1. Crizer
Address Telephone No.	Name - Type or Print Cunis
Attorney For Petitioner:	Address Paint MO 21219
Name - Type or Print	City State Zip Code
Company ORDER RECEIVED FOR FILING Address Telephone Ne	Representative to be Contacted: - Chizer Jr. Name
ORDER RECEIVED	2627 Brannan Au 443-992-0819
City State Zip Code	Sparrous Point Mo 21219 City State Zip Code
A Public Hearing having been formally demanded and/or found to be this day of that the subject matter of the regulations of Baltimore County and that the property be reposted.	required, it is ordered by the Zoning Commissioner of Baltimore County, this petition be set for a public hearing, advertised, as required by the zoning
	Zoning Commissioner of Baltimore County

Reviewed By

Estimated Posting Date

Affidavit in Support of Administrative Variance

The undersigned hereby affirms under the penalties of perjury to the Zoning Commissioner of Baltimore County, as follows: That the information herein given is within the personal knowledge of the Affiant(s) and that Affiant(s) is/are competent to testify thereto in the event that a public hearing is scheduled in the future with regard thereto.

That the Affiant(s) does/do presently reside at	ide at 2627 Brannan Arc		
on the state of th	Sparrows Point MD 21219		
	Ofty State Zip Code		
That based upon personal knowledge, the follo Variance at the above address (indicate hardshi	owing are the facts upon which I/we base the request for an Administrative ip or practical difficulty):		
	.g le ma i la c		
0			
Se	le attached		
- Emalyed			
That the Affiant(s) acknowledge(s) that if a for advertising fee and may be required to provide a Signature	ormal demand is filed, Affiant(s) will be required to pay a reposting and additional information. Signature Ormal demand is filed, Affiant(s) will be required to pay a reposting and additional information.		
Edward W. Crizer Jr. Name - Type or Print	Jenniter J. Crizer Name - Type or Print		
STATE OF MARYLAND, COUNTY OF BALTIN	TO VICTOR -		
of Maryland, in and for the County aforesaid, pe	rsonally appeared, 2011, before me, a Notary Public of the State		
Eduard C	river and Senniter Crizer		
the Affiant(s) herein, personally known or satisfa	actorily identified to me as such Amant(s).		
AS WITNESS my hand and Notarial Seal			
DONNA BERTONI	Lang Berton		

My Commission Expires ___

REV 10/25/01

Notary Public Baltimore County Maryland

My Commission Expires Sep 11, 2014

Variances Requested:

To permit a proposed addition to be located in the front yard of existing dwelling and to have setbacks as follows:

(1) 8' side yard setbacks in lieu of required 10' to east side yard property line;

(2) 9' side yard setback in lieu of required 10' to west side yard property line, pursuant to section 1B02.3C, BCZR; and

(3) 24' in lieu of the required 40' as otherwise required by section 303.1 (averaging of front yard depths), BCZR.

Affidavit in Support of Administrative Variance

Attachment

The Petitioners' home on the subject property was constructed 1931, and have resided uninterruptedly and continuously there since 1994, when they purchased the property. The property is zoned DR 5.5. The front of the dwelling is to Haddaway Road, the rear to Brannan Ave. Although the property's address is Brannan, in fact the front of the property is Haddaway. The DR 5.5 zone requires the following setbacks: averaging of "front yard depths of the lots immediately adjoining on each side if improved with principal buildings situate within 200' of the joint side property lines...provided no dwelling shall be required to be set back more than 40' in DR 5.5 Zone", see section 303.1, BCZR; and minimum width of individual side yard of 10', see section 1B02.3C, BCZR. The front yard depth of the dwelling located on lot 8, 2629 Haddaway Rd, is approximately 55'; the front yard depth of the dwelling located on lot 10, 2625 Haddaway Rd, is approximately 58'.

Petitioners proposed to construct an addition attached to their home, to include a garage and living quarters, "L-shaped", 32.75 +/-' x 32 +/-, as more particularly shown on the attached site plan, marked as Petitioners' Exhibit 1. The addition is proposed to be attached to the front of the home, as shown. The addition is not a separate and distinct dwelling unit.

The proposed setback from the building line of the addition on the west side property line will be a minimum of 9' and from the building line of the addition to the east property line will also be a minimum of 8'. The setback from the front building line of the addition to the front property line will be a minimum of 24'. All of which are more particularly described on Petitioners' Exhibit 1, attached. The dwellings on lots immediately adjoining the subject property are set back more than 40' from their front property lines. The average depth of the dwellings immediately adjoining is 56.5'; pursuant to section 303.1, BCZR, the maximum average required is 40'.

The subject property is unique in that its address is on Brannan, while its neighbors are Haddaway. The actual frontage of the subject property is on Haddaway, however. The Petitioners have access from both Brannan and Haddaway.

The proposed area for the addition lends itself to the utilization of the existing single family dwelling.

In order to conform existing conditions as well as for the proposed addition, variances are requested from the sections 1B02.3C, BCZR and 303.1, BCZR.

ZONING DESCRIPTION For 2627 BRANNAN AVE.

Beginning at a point on the South side of Haddaway Rd. which is 25' wide at the distance of 130' East of the centerline of Brannan Ave. which is 15' wide.

Being lot number 9, in the subdivision of the 'Brannan Plat' as

recorded in Plat Book 14, Folio 89, containing 8,268 s.f.

Also know as 2627 Brannan Ave. and located in the 15th Election District, 7th Councilmanic District.



	RE: Case No.:	2011-0369-A
	Petitioner/Developer:	
		Ed Crizer
	Date of Hearing/Closing:	July 18, 2011
Baltimore County Department of Permits, Approvals and Inspections County Office Building, Room 111 111 West Chesapeake Avenue Towson, Maryland 21204		
Attn: Kristen Lewis:		
Ladies and Gentlemen:		
This letter is to certify under the penalties of posted conspicuously on the property locate 2627 Brannan Ave	of perjury that the necessary sign(s) requed at:	uired by law were
	Lub. 2, 2011	
The sign(s) were posted on	July 3, 2011	
	(Month, Day, Year) Sincerely,	
	Sull	July 6, 2011
	(Signature of Sign Poster)	(Date)
	SSG Robert Bla	ack
	(Print Name	e)
	1508 Leslie Ro	ad
	(Address)	
	Dundalk, Marylan	d 21222
	(City, State, Zip	Code)
	(410) 282-794	10
	(Telephone Nur	mber)



ADMINISTRATIVE VARIANCE INFORMATION SHEET AND DATES

ADMINISTRATIVE VARIANCE IN CHIMATION CHEET AND DATES			
Case Number 2011- 0369 -A Address 2627 BRANNAN AVE. 21219			
Contact Person: DONNA THOMPSON Phone Number: 410-887-3391			
Filing Date: 6 24 11 Posting Date: 7 3 11 Closing Date: 7 18 11			
Any contact made with this office regarding the status of the administrative variance should be through the contact person (planner) using the case number.			
1. POSTING/COST : The petitioner must use one of the sign posters on the approved list (on the reverse side of this form) and the petitioner is responsible for all printing/posting costs. Any reposting must be done only by one of the sign posters on the approved list and the petitioner is again responsible for all associated costs. The zoning notice sign must be visible on the property on or before the posting date noted above. It should remain there through the closing date.			
DEADLINE: The closing date is the deadline for an occupant or owner within 1,000 feet to file a formal request for a public hearing. Please understand that even if there is no formal request for a public hearing, the process is not complete on the closing date.			
ORDER: After the closing date, the file will be reviewed by the zening or deputy zoning commissioner. He may: (a) grant the requested relief; (b) deny the requested relief; or (c) order that the matter be set in for a public hearing. You will receive written notification, usually within 10 days of the closing date if all County agencies' comments are received, as to whether the petition has been granted, denied, or will go to public hearing. The order will be mailed to you by First Class mail.			
4. POSSIBLE PUBLIC HEARING AND REPOSTING: In cases that must go to a public hearing (whether due to a neighbor's formal request or by order of the zoning or deputy zoning commissioner), notification will be forwarded to you. The sign on the property must be changed giving notice of the hearing date, time and location. As when the sign was originally posted, certification of this change and a photograph of the altered sign must be forwarded to this office.			
(Detach Along Dotted Line)			
Petitioner: This Part of the Form is for the Sign Poster Only			
USE THE ADMINISTRATIVE VARIANCE SIGN FORMAT			
Case Number 2011- 0369 -A Address 2627 BRANNAN AVE.			
Petitioner's Name <u>CRIZER</u> Telephone <u>N43-992-0819</u>			
Posting Date: 7311 Closing Date: 71811			
Wording for Sign: To Permit AN ADDITION WITH SIDE YARD SETBACKS OF			
8-FEET AND 9-FEET AND A FRONT AVERAGING OF JH-FEET IN			
LIEU OF THE REQUIRED 10-FEET AND 40-FEET, RESPECTIVELY,			

DEPARTMENT OF PERMITS AND DEVELOPMENT MANAGEMENT ZONING REVIEW

ADVERTISING REQUIREMENTS AND PROCEDURES FOR ZONING HEARINGS

The <u>Baltimore County Zoning Regulations</u> (BCZR) require that notice be given to the general public/neighboring property owners relative to property which is the subject of an upcoming zoning hearing. For those petitions which require a public hearing, this notice is accomplished by posting a sign on the property (responsibility of the petitioner) and placement of a notice in a newspaper of general circulation in the County, both at least fifteen (15) days before the hearing.

Zoning Review will ensure that the legal requirements for advertising are satisfied. However, the petitioner is responsible for the costs associated with these requirements. The newspaper will bill the person listed below for the advertising. This advertising is due upon receipt and should be remitted directly to the newspaper.

OPINIONS MAY NOT BE ISSUED UNTIL ALL ADVERTISING COSTS ARE PAID.

Item Num	ber or Case N	umber: 2011	-0369-A	
		+ JENNIPER		
Address o	r Location: _	2627 BRANNIN	AUE	
		OVERTISING BILL TO	:	
Address:	2629	BLANDAN AUD		
	Spareous	Point, MD	21219	
Tolonhone	e Number:	H43 992 0	819	E-0.0

BALTIMORE COUNTY, MARYLAND

Inter-Office Correspondence

RECEIVED

JUL 27 2011



OFFICE OF ADMINISTRATIVE HEARINGS

TO:

Lawrence M. Stahl; Managing Administrative Law Judge

Office of Administrative Hearings

FROM:

David Lykens, Department of Environmental Protection and Sustainability

(DEPS) - Development Coordination

DATE:

July 13, 2011

SUBJECT:

DEPS Comment for Zoning Item

11-369-A

Address

2627 Brannan Avenue

(Crizer Property)

Zoning Advisory Committee Meeting of June 27, 2011.

The subject property is located within the Chesapeake Bay Critical Area. According to BCZR Section 500.14, no decision shall be rendered on any petition for special exception, zoning variance, or zoning special hearing for a property within the Critical Area until the Department of Environmental Protection and Sustainability (EPS) has provided written recommendations describing how the proposed request would:

1. Minimize adverse impacts on water quality that result from pollutants that are discharged from structures or conveyances or that have run off from surrounding lands;

The subject property is located within a Limited Development Area, and is subject to Critical Area lot coverage requirements. Critical Area lot coverage differs from BCZR lot coverage and is defined in Natural Resources Article §8-1802(a)(17), as follows:

- (17) (i) "Lot coverage" means that percentage of total lot or parcel that is:
- 1. Occupied by a structure, parking area, driveway, walkway, or roadway; or
- 2. Covered with gravel, stone, shell impermeable decking, a paver, permeable pavement, or any manmade material
- (ii) "Lot coverage" includes the ground area covered or occupied by a stairway or impermeable deck.
- (iii) "Lot coverage" does not include:
- 1. A fence or wall that is less than 1 foot in width that has not been constructed with a footer;

C:\DOCUME~1\pzook\LOCALS~1\Temp\XPgrpwise\ZAC 11-369-A 2627 Brannan Avenue_1.doc

- 2. A walkway in the buffer or expanded buffer, including a stairway, that provides direct access to a community or private pier;
- 3. A wood mulch pathway; or
- 4. A deck with gaps to allow the water to pass freely.

The Limited Development Area (LDA) regulations impose Critical Area lot coverage limits of 25% (2,067 square feet [sf]) for a lot this size (8,268 sf). With approval and mitigation, this amount may be exceeded up to 31 ½% of the property area (2,584 sf). In order to minimize impacts on water quality, the property must adhere to these limits of Critical Area lot coverage. According to what is shown on the applicant's plan for this review, existing and proposed lot coverage, post construction, will be approximately 37%-39%. Compliance with the LDA lot coverage regulations would result in avoidance or minimization of water quality impacts. In addition, The LDA regulations require 15% tree coverage on the property. This requirement is satisfied by existing trees.

2. Conserve fish, wildlife, and plant habitat; and

Compliance with the LDA lot coverage limits will avoid water quality impacts, maintain buffer functions and conserve fish habitat in Jones Creek.

3. Be consistent with established land use policies for development in the Chesapeake Bay Critical Area which accommodate growth and also address the fact that, even if pollution is controlled, the number, movement and activities of persons in that area can create adverse environmental impacts.

The applicant's request to permit reduced building setbacks is consistent with this goal and will avoid environmental impacts, provided that the property is in compliance with the Critical Area LDA lot coverage requirements.

Reviewer: Thomas Panzarella; Environmental Impact Review

BALTIMORE COUNTY, MARYLAND INTEROFFICE CORRESPONDENCE

TO:

Arnold Jablon, Director

DATE: July06, 2011

Department of Permits, Approvals

And Inspections

FROM:

Dennis A. Kennedy, Supervisor

Bureau of Development Plans

Review

SUBJECT:

Zoning Advisory Committee Meeting

For July 11, 2011

Item Nos. 2011-359, 361, 362, 363, 364, 365, 367,368

And 369.

The Bureau of Development Plans Review has reviewed the subject-zoning items, and we have no comments.

DAK:CEN

cc: File

G:\DevPlanRev\ZAC -No Comments\ZAC-07112011 -NO COMMENTS.doc



County Council of Baltimore County

Court House Towson, Maryland 21204

> 410-887-3196 Fax: 410-887-5791

Tom Quirk
FIRST DISTRICT

Vicki Almond SECOND DISTRICT

Todd Huff
THIRD DISTRICT

Kenneth N. Oliver FOURTH DISTRICT

David MarksFIFTH DISTRICT

Cathy Bevins SIXTH DISTRICT

John Olszewski, Sr. SEVENTH DISTRICT

Thomas J. Peddicord, Jr. LEGISLATIVE COUNSEL SECRETARY August 2, 2011

RECEIVED

Lawrence M. Stahl, Esquire
Baltimore County Zoning Commissioner
The Jefferson Building
105 W. Chesapeake Avenue
Towson, Maryland 21204

AUG 0 3 2011

OFFICE OF ADMINISTRATIVE HEARINGS

Dear Mr. Stahl:

Attached please find a copy of Resolution 81-11 concerning the public disclosure of Edward W. Crizer, Jr., an employee of the Baltimore County Board of Appeals. Mr. Crizer has applied for a variance to construct a garage at his residence at 2627 Brannan Avenue, Baltimore, Maryland, 21219.

This Resolution was approved by the County Council at its August 1, 2011 meeting and is being forwarded to you for appropriate action.

Sincerely,

Thomas J. Peddicord, Jr.

Legislative Counsel/Secretary

TJP:dp Enclosure

cc: Edward W. Crizer, Jr.

COUNTY COUNCIL OF BALTIMORE COUNTY, MARYLAND Legislative Session 2011, Legislative Day No. 13

Resolution No. 81-11

Mr. John Olszewski, Sr., Councilman

By the County Council, August 1, 2011

A RESOLUTION concerning the public disclosure of Edward W. Crizer, Jr., an employee of the Baltimore County Board of Appeals.

WHEREAS, Edward W. Crizer, Jr., an employee of the Baltimore County Board of Appeals, has applied for a variance to construct a garage at his residence at 2627 Brannan Avenue, Baltimore, Maryland 21219; and

WHEREAS, this Resolution is intended to provide full public disclosure under Section 32-1-102 of the Baltimore County Code.

NOW, THEREFORE, BE IT RESOLVED BY THE COUNTY COUNCIL OF BALTIMORE COUNTY, MARYLAND, that the zoning request filed by Edward W. Crizer, Jr., does not contravene the public welfare.

R08111.wpd

READ AND PASSED this <u>IST</u> day of <u>AUGUST</u>, 2011.

BY ORDER

Thomas J. Peddicord, Jr.

Secretary


ITEM: RESOLUTION 81-11









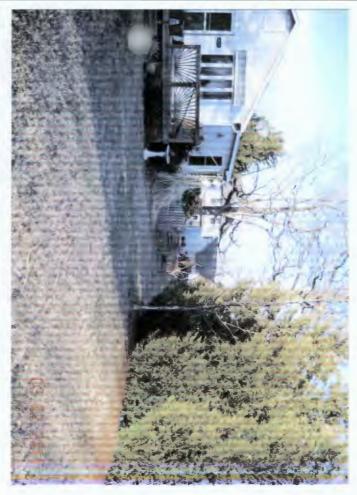





2011-0369-A










2011-0369-A

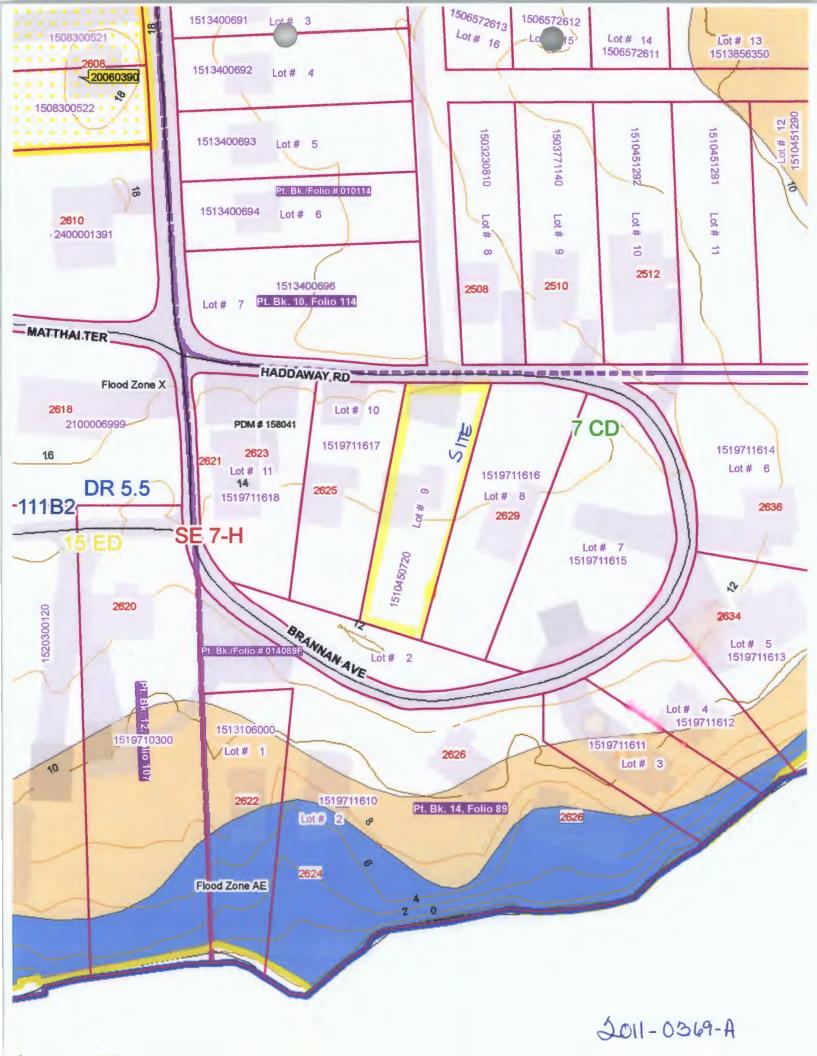



X 112 = 152.8

General Notes

1. Area of property: 8,268 SF


- 2. Existing Zoning of Property: DR 5.5
- 3. Existing Use of Property: residential
- 4. Proposed zoning of property: DR 5.5
- 5. Proposed Use of Property: residential
- 6. Property served by public water and sewer
- 7. Proposed addition: 32.75' x 32'
- 8. Petitioners requesting variances to east and west side yards of 8' and 9', respectively, in lieu of required 10'; and front yard depth of 24' in lieu of required 40'
- 9. Existing dwelling constructed in or about 1931
- 10. Existing property has no zoning history


PLAN TO ACCOMPANY PETITION FOR ADMINISTRATIVE VARIANCE

2627 Brannan Ave. Baltimore, Maryland 21219

Election District: 15

Councilmanic District: 7th

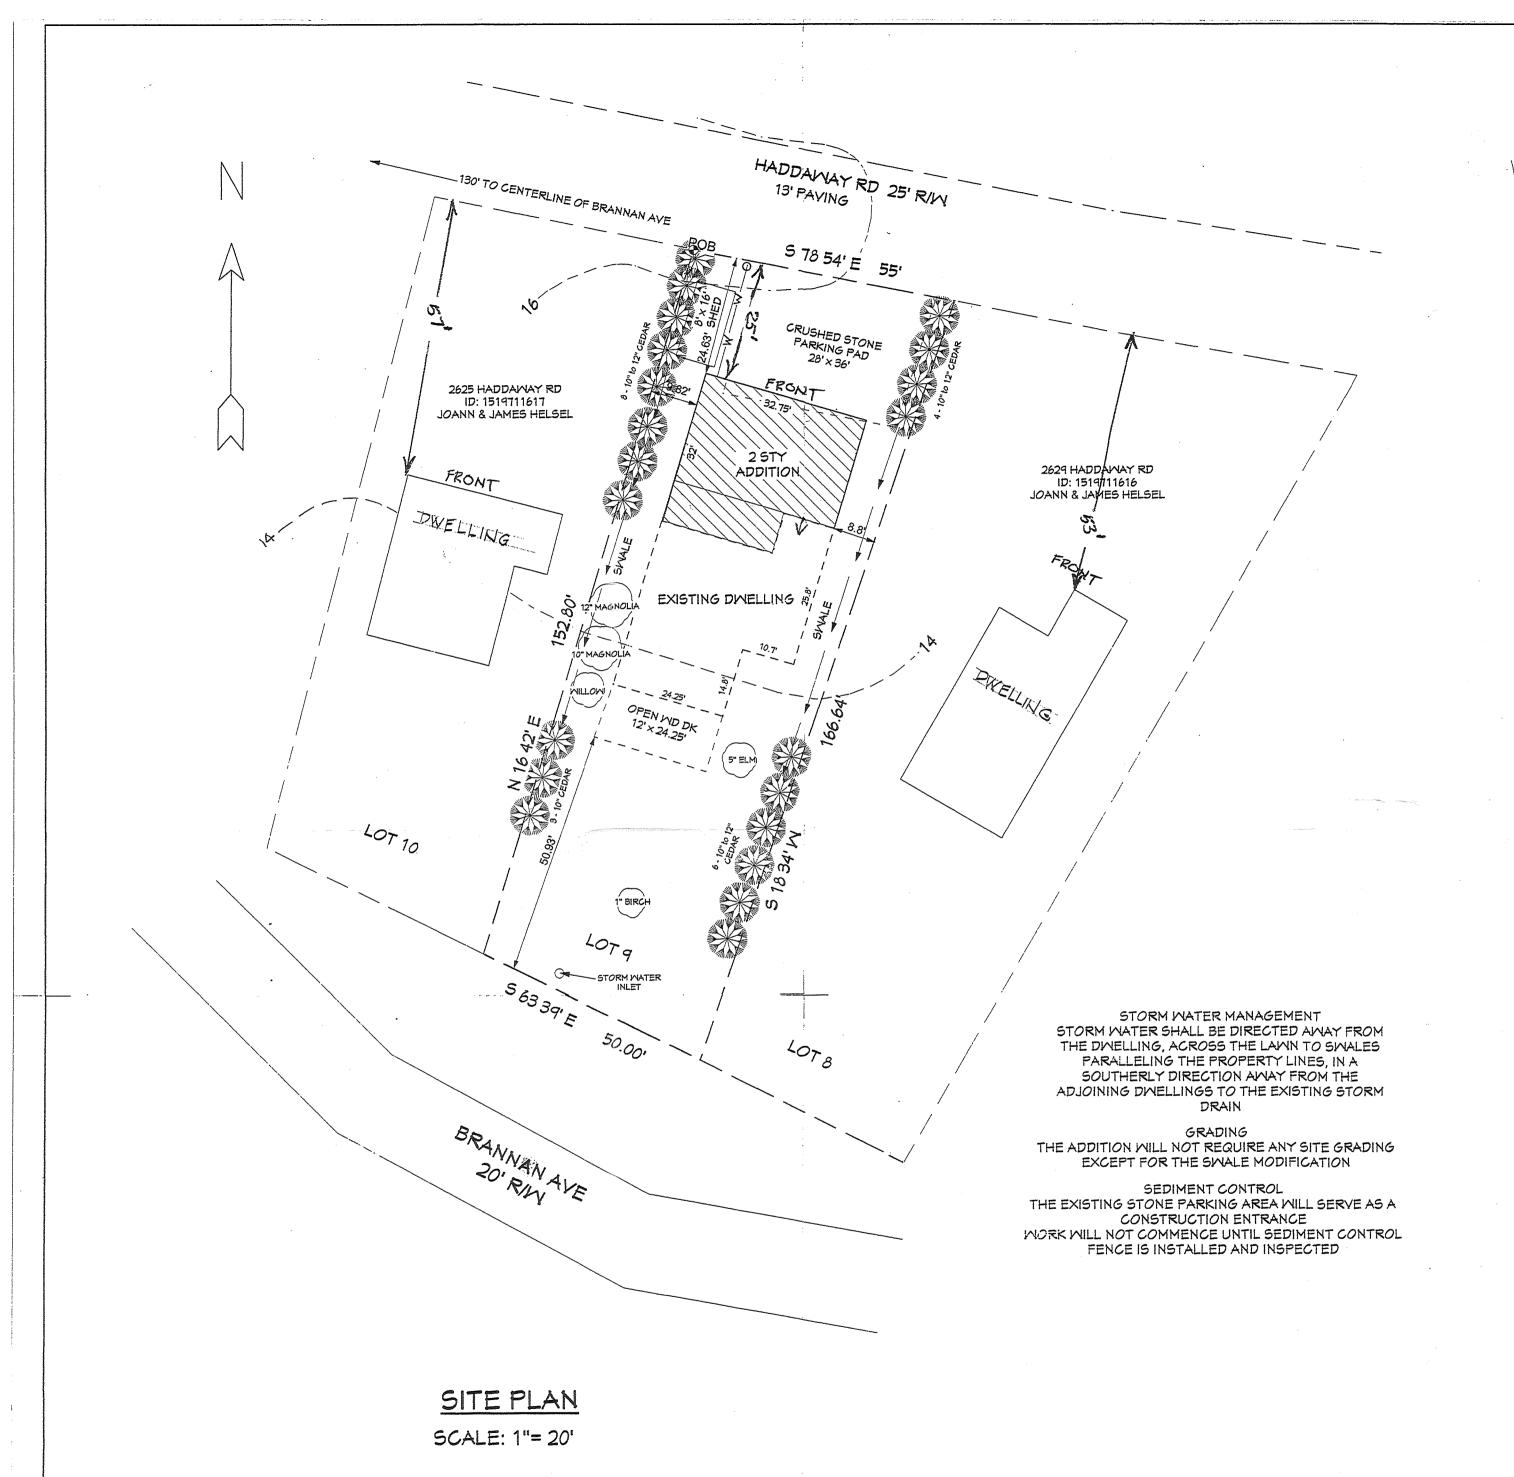

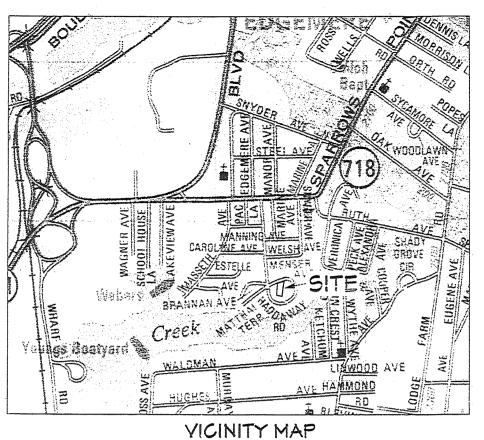

RIONNII I IVIA

SITE DATA

ACCOUNT NUMBER: 1510450720
DEED REF: 10665 / 717
PLAT REF: 14 / 89
LOT 9 BRANNAN PLAT
AREA: 8,263.00 S.F.
ZONING: DR-5.5
PUBLIC SEMER AND WATER ON SITE
15TH ELECTION DIST, 7TH COUNCILMANIC DIST.
SITE IS IN THE C.B.C.A., FLOOD ZONE 'X'

PLAT TO ACCOMPANY BUILDING PERMIT AND / OR ZONING VARIANCE 262T BRANNAN AVE OWNERS: EDWARD & JENNIFER CRIZER JR. 262T BRANNAN AVE BALTIMORE, MD 21219 Telephone: 443-992-0819 Date: January 11, 2011 Scale: 1"= 20'

DMG. NO. 11511

by: g. d. mcClelland 443-928-9385