



Free State Signs

150.50

BALTIMORE COUNTY
DEPARTMENT OF PERMITS, APPROVALS & INSPECTIONS
111 WEST CHESAPEAKE AVENUE
TOWSON, MD 21204
410-887-3391

B
A 759024

The applicant is authorized to affirm that there are no current violations at this site pursuant to Section 112.7 BCC
Initials *JSS*

SIGN USE PERMIT

Permit Fees are Non-Refundable; Make Check Payable to "Baltimore County, Maryland"

PROPERTY ADDRESS 5811 Allender Rd, White Marsh ZIP CODE 21162
BUSINESS NAME Free State Import Sports ZONING ML
OWNER'S NAME Allender Road LLC PHONE NO. _____ HISTORIC DISTRICT ☐ Yes ☒ No
MAILING ADDRESS 12908 Tulpen woods Ct. Reisterstown MD 21136
APPLICANT/OWNER'S AGENT Jerry Sterling PHONE NO. 410-355-5400
SIGN COMPANY NAME Pasadena Sign Company PHONE NO. 410-355-5400
TYPE OF SIGN: ☐ Window Sign TAX ACCOUNT NO. 110 / 305 / 2240

☐ Temporary- Including Real Estate/Construction/Event Temporary Signs in the Last Year: ☐ Yes ☐ No

☒ Permanent ☐ Changeable Copy ☐ Wall ☐ Face Change Only ☒ Non-Illuminated

☒ Freestanding ☒ Pylon ☐ Monument ☐ Illuminated (separate electrical permit required)

Size: 7 feet x 8 feet = 56 square feet Height: 12 feet (freestanding signs)

Property Line/Street Right-of-Way Setbacks: front 5', sides 325' and 250', and rear 600'.

NOTE: A construction plan, drawn to scale and clearly showing that all requirements have been met, must be attached; a site plan also must be attached for freestanding signs.

Table of Sign Regulations: 450.4. Attachment 1, 1.- An Electronic Changeable Copy Sign may only have a maximum Frequency of one instantaneous message change per 15 second cycle.

450.6.B.3 Changeable copy signs must operate at a constant intensity and not give the appearance of movement by flashing, blinking, strobing, scrolling, oscillating, or alternating lights.

PROHIBITIONS: including roof signs (Sections 450.5.B.7 and 450.6.A, Baltimore County Zoning Regulations):

1. Signs cannot impair motorist's clear view of traffic or government signs. All signs are subject to Section 102.5, BCZR.
2. Signs cannot imitate or resemble government signs, except for private traffic control and notice signs.
3. Signs cannot be placed in or project into or above street right of way or governmental property.
4. Sign or framework cannot obstruct window or opening for light and air or access to building, fire hydrant, or stand pipe.
5. Vehicle cannot be parked for the purpose of displaying an attached sign.
6. Except for flags exempted, flags, pennants, ribbons, streamers, tethered balloons, laser projections, and similar objects are prohibited.
7. Portable signs are prohibited, except for A-frame and sandwich board signs issued a use permit in B.M. - C.T. zones.
8. There can be no display or simulation of moving parts or message, except for an outdoor advertising sign with tri-vision, a changeable copy sign, or a thermometer, barometer, weather vane, barber pole, or clock.
9. No sign may emit sound

Work Description (including number of signs, special conditions, materials, locations and size):

REFACE EXISTING SIGN TO READ FREE STATE INDOOR SPORTS ARENA
WITH ADDRESS ON TOP TO MEET MULTI TENANT CODE

CORNER LOT ☐

Joint I.D

OWNER/AGENT CERTIFICATION

I solemnly affirm under the penalties of perjury and upon personal knowledge that the contents of the above are true and further agree to locate the proposed sign such that it will not violate Baltimore County laws and regulations.

Signature

Date

Print/Type Name

☐ Require Planning Signature

Date

Copies: White-Office; Yellow- Applicant (keep this Copy for your permanent records)

REV 10/14

Authority under Section 500.4, BCZR PAI Approval (SIGN ONLY)

Signature

Initials

Date

[Signature] *JSS* *8/31/17*



BUILDING
150.14
75.02

BALTIMORE COUNTY
DEPARTMENT OF PERMITS, APPROVALS & INSPECTIONS
111 WEST CHESAPEAKE AVENUE
TOWSON, MD 21204
410-887-3391

SIGN USE PERMIT

up-2017-0003-SI
B

A 759624

The applicant is authorized to affirm that there are no current violations at this site pursuant to Section 112.7 BCC
Initials JS

Permit Fees are Non-Refundable; Make Check Payable to "Baltimore County, Maryland"

PROPERTY ADDRESS 5811 Allender Rd. White Marsh ZIP CODE 21162

BUSINESS NAME Free State Import Sport ZONING ML

OWNER'S NAME Allender rd LLC PHONE NO. _____ HISTORIC DISTRICT ☐ Yes ☒ No

MAILING ADDRESS 12908 Fulton wood Ct Reisterstown MD 21136

APPLICANT/OWNER'S AGENT Jerry Sterling PHONE NO. 410-355-5400

SIGN COMPANY NAME Pasadena Sign Company PHONE NO. 410-355-5400

TYPE OF SIGN: ☐ Window Sign TAX ACCOUNT NO. 110 / 305/2240

☐ Temporary- Including Real Estate/Construction/Event Temporary Signs in the Last Year: ☐ Yes ☐ No

☒ Permanent ☐ Changeable Copy ☒ Wall ☐ Face Change Only ☐ Non-Illuminated

☐ Freestanding ☐ Pylon ☐ Monument ☒ Illuminated (separate electrical permit required) E941933

Size: 5' feet x 30 feet = 150 square feet Height: _____ feet (freestanding signs)

Property Line/Street Right-of-Way Setbacks: front _____, sides _____ and _____, and rear _____.

NOTE: A construction plan, drawn to scale and clearly showing that all requirements have been met, must be attached; a site plan also must be attached for freestanding signs.

Table of Sign Regulations: 450.4. Attachment 1, 1.- An Electronic Changeable Copy Sign may only have a maximum Frequency of one instantaneous message change per 15 second cycle.

450.6.B.3 Changeable copy signs must operate at a constant intensity and not give the appearance of movement by flashing, blinking, strobing, scrolling, oscillating, or alternating lights.

PROHIBITIONS: including roof signs (Sections 450.5.B.7 and 450.6.A, Baltimore County Zoning Regulations):

1. Signs cannot impair motorist's clear view of traffic or government signs. All signs are subject to Section 102.5, BCZR.
2. Signs cannot imitate or resemble government signs, except for private traffic control and notice signs.
3. Signs cannot be placed in or project into or above street right of way or governmental property.
4. Sign or framework cannot obstruct window or opening for light and air or access to building, fire hydrant, or stand pipe.
5. Vehicle cannot be parked for the purpose of displaying an attached sign.
6. Except for flags exempted, flags, pennants, ribbons, streamers, tethered balloons, laser projections, and similar objects are prohibited.
7. Portable signs are prohibited, except for A-frame and sandwich board signs issued a use permit in B.M. - C.T. zones.
8. There can be no display or simulation of moving parts or message, except for an outdoor advertising sign with tri-vision, a changeable copy sign, or a thermometer, barometer, weather vane, barber pole, or clock.
9. No sign may emit sound

Work Description (including number of signs, special conditions, materials, locations and size):

1-SIGN 5X30 150 sqft
READING AUTOSPORTS SIMULATOR SPEEDWAY AIR BOUND TRAMPOLINE
WITH LOGOS

CORNER LOT ☐

OWNER/AGENT CERTIFICATION

I solemnly affirm under the penalties of perjury and upon personal knowledge that the contents of the above are true and further agree to locate the proposed sign such that it will not violate Baltimore County laws and regulations.

Signature [Signature]

8-31-17
Date

JERRY STERLING
Print/Type Name

☐ Require Planning Signature _____ Date _____

Copies: White-Office; Yellow- Applicant (keep this Copy for your permanent records)

REV 10/14

Authority under Section 500.4, BCZR PAI Approval (SIGN ONLY)

Signature [Signature] Initials JS Date 8/31/17



Free State Signs

150.50

BALTIMORE COUNTY
DEPARTMENT OF PERMITS, APPROVALS & INSPECTIONS
111 WEST CHESAPEAKE AVENUE
TOWSON, MD 21204
410-887-3391

B 259024

The applicant is authorized to affirm that there are no current violations at this site pursuant to Section 112.7 BCC
Initials JSS

SIGN USE PERMIT

Permit Fees are Non-Refundable; Make Check Payable to "Baltimore County, Maryland"

PROPERTY ADDRESS 5811 Allender Rd, White Marsh ZIP CODE 21162
BUSINESS NAME Free State import Sports ZONING ML
OWNER'S NAME Allender Road LLC PHONE NO. _____ HISTORIC DISTRICT ☐ Yes ☒ No
MAILING ADDRESS 12908 Tufton woods Ct. Baisters Town MD. 21186
APPLICANT/OWNER'S AGENT Jerry Sterling PHONE NO. 410-355-5400
SIGN COMPANY NAME Pasadena Sign Company PHONE NO. 410-355-5400
TYPE OF SIGN: ☐ Window Sign TAX ACCOUNT NO. 110 / 305 / 2240

☐ Temporary- Including Real Estate/Construction/Event Temporary Signs in the Last Year: ☐ Yes ☐ No

☒ Permanent ☐ Changeable Copy ☐ Wall ☐ Face Change Only ☒ Non-Illuminated

☒ Freestanding ☒ Pylon ☐ Monument ☐ Illuminated (separate electrical permit required)

Size: 7 feet x 8 feet = 56 square feet Height: 12 feet (freestanding signs)

Property Line/Street Right-of-Way Setbacks: front 5', sides 325' and 250', and rear 600'.

NOTE: A construction plan, drawn to scale and clearly showing that all requirements have been met, must be attached; a site plan also must be attached for freestanding signs.

Table of Sign Regulations: 450.4. Attachment 1, 1.- An Electronic Changeable Copy Sign may only have a maximum Frequency of one instantaneous message change per 15 second cycle.

450.6.B.3 Changeable copy signs must operate at a constant intensity and not give the appearance of movement by flashing, blinking, strobing, scrolling, oscillating, or alternating lights.

PROHIBITIONS: including roof signs (Sections 450.5.B.7 and 450.6.A, Baltimore County Zoning Regulations):

1. Signs cannot impair motorist's clear view of traffic or government signs. All signs are subject to Section 102.5, BCZR.
2. Signs cannot imitate or resemble government signs, except for private traffic control and notice signs.
3. Signs cannot be placed in or project into or above street right of way or governmental property.
4. Sign or framework cannot obstruct window or opening for light and air or access to building, fire hydrant, or stand pipe.
5. Vehicle cannot be parked for the purpose of displaying an attached sign.
6. Except for flags exempted, flags, pennants, ribbons, streamers, tethered balloons, laser projections, and similar objects are prohibited.
7. Portable signs are prohibited, except for A-frame and sandwich board signs issued a use permit in B.M. - C.T. zones.
8. There can be no display or simulation of moving parts or message, except for an outdoor advertising sign with tri-vision, a changeable copy sign, or a thermometer, barometer, weather vane, barber pole, or clock.
9. No sign may emit sound

Work Description (including number of signs, special conditions, materials, locations and size):

REPLACE EXISTING SIGN TO READ FREE STATE INDOOR SPORTS ARENA
WITH ADDRESS ON TOP TO MEET MULTI TENANT CODE

CORNER LOT ☐

John F.D

OWNER/AGENT CERTIFICATION

I solemnly affirm under the penalties of perjury and upon personal knowledge that the contents of the above are true and further agree to locate the proposed sign such that it will not violate Baltimore County laws and regulations.

Signature [Signature]

8-31-17
Date

JERRY STERLING
Print/Type Name

☐ Require Planning Signature

Date _____

Copies: White-Office; Yellow- Applicant (keep this Copy for your permanent records)

REV 10/14

Authority under Section 500.4, BCZR PAI Approval (SIGN ONLY)

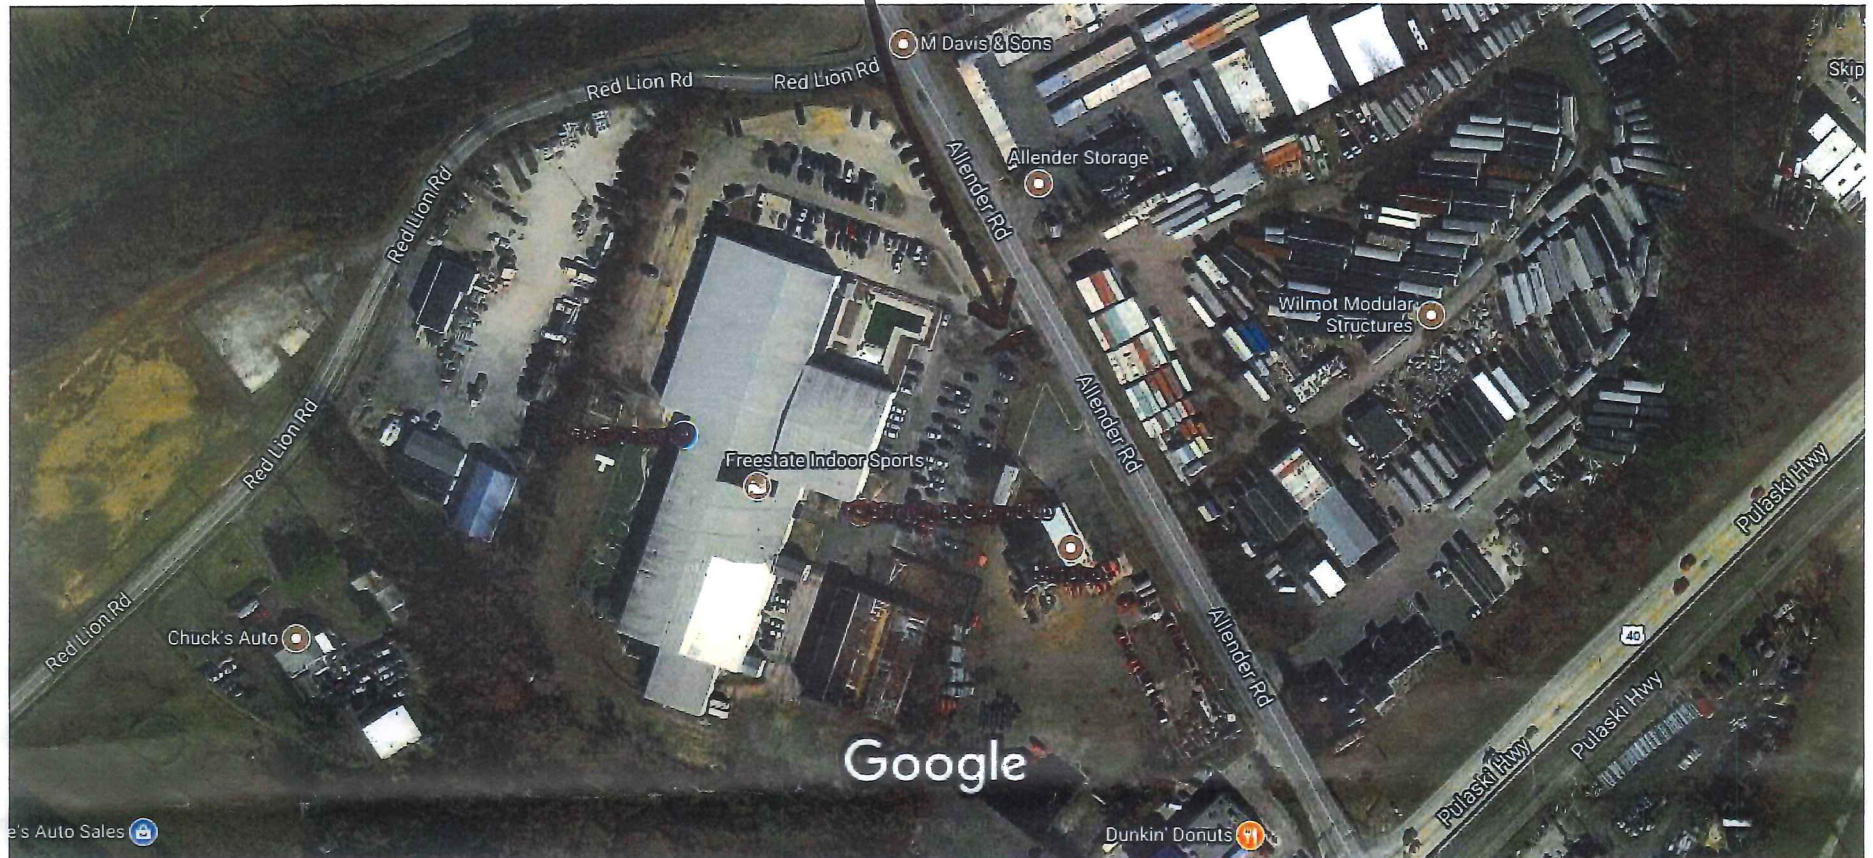
Signature [Signature]

Initials JSS

Date 8/31/17

Google Maps

SIGN



Imagery ©2017 DigitalGlobe, U.S. Geological Survey, USDA Farm Service Agency, Map data ©2017 Google United States

100 ft

39.0' Sq. Ft.

8.0'

5.0'





AUTHORIZED DEALER
Visit Us at Pasadenasigns.com  Like us on Facebook

☒ Double Sided ☐ Single Sided
Accepted As Is ☐
Accepted As Noted ☐
Signature _____
Date _____

client	Freestate Indoor Sports	designer	Alex
sales exec.	Gary Brezler	scale	NTS
date	August 22, 2017	revision #	Pylon
file	FreestateIndoorSports.plt	Prod. time	6wks

This Original Design Is The Property Of Pasadena Sign Company Inc. (PSC Inc.) And Is Protected By Federal Copyright Laws. Any Construction Of Reproduction Of a Display Product Similar To The One Embodied Heren Is Expressly Forbidden. Should Such Construction Occur, PSC Inc. Is Due \$1,000.00 As Compensation For The Time And Effort In Creating Each Individual Design. All Rights Reserved.

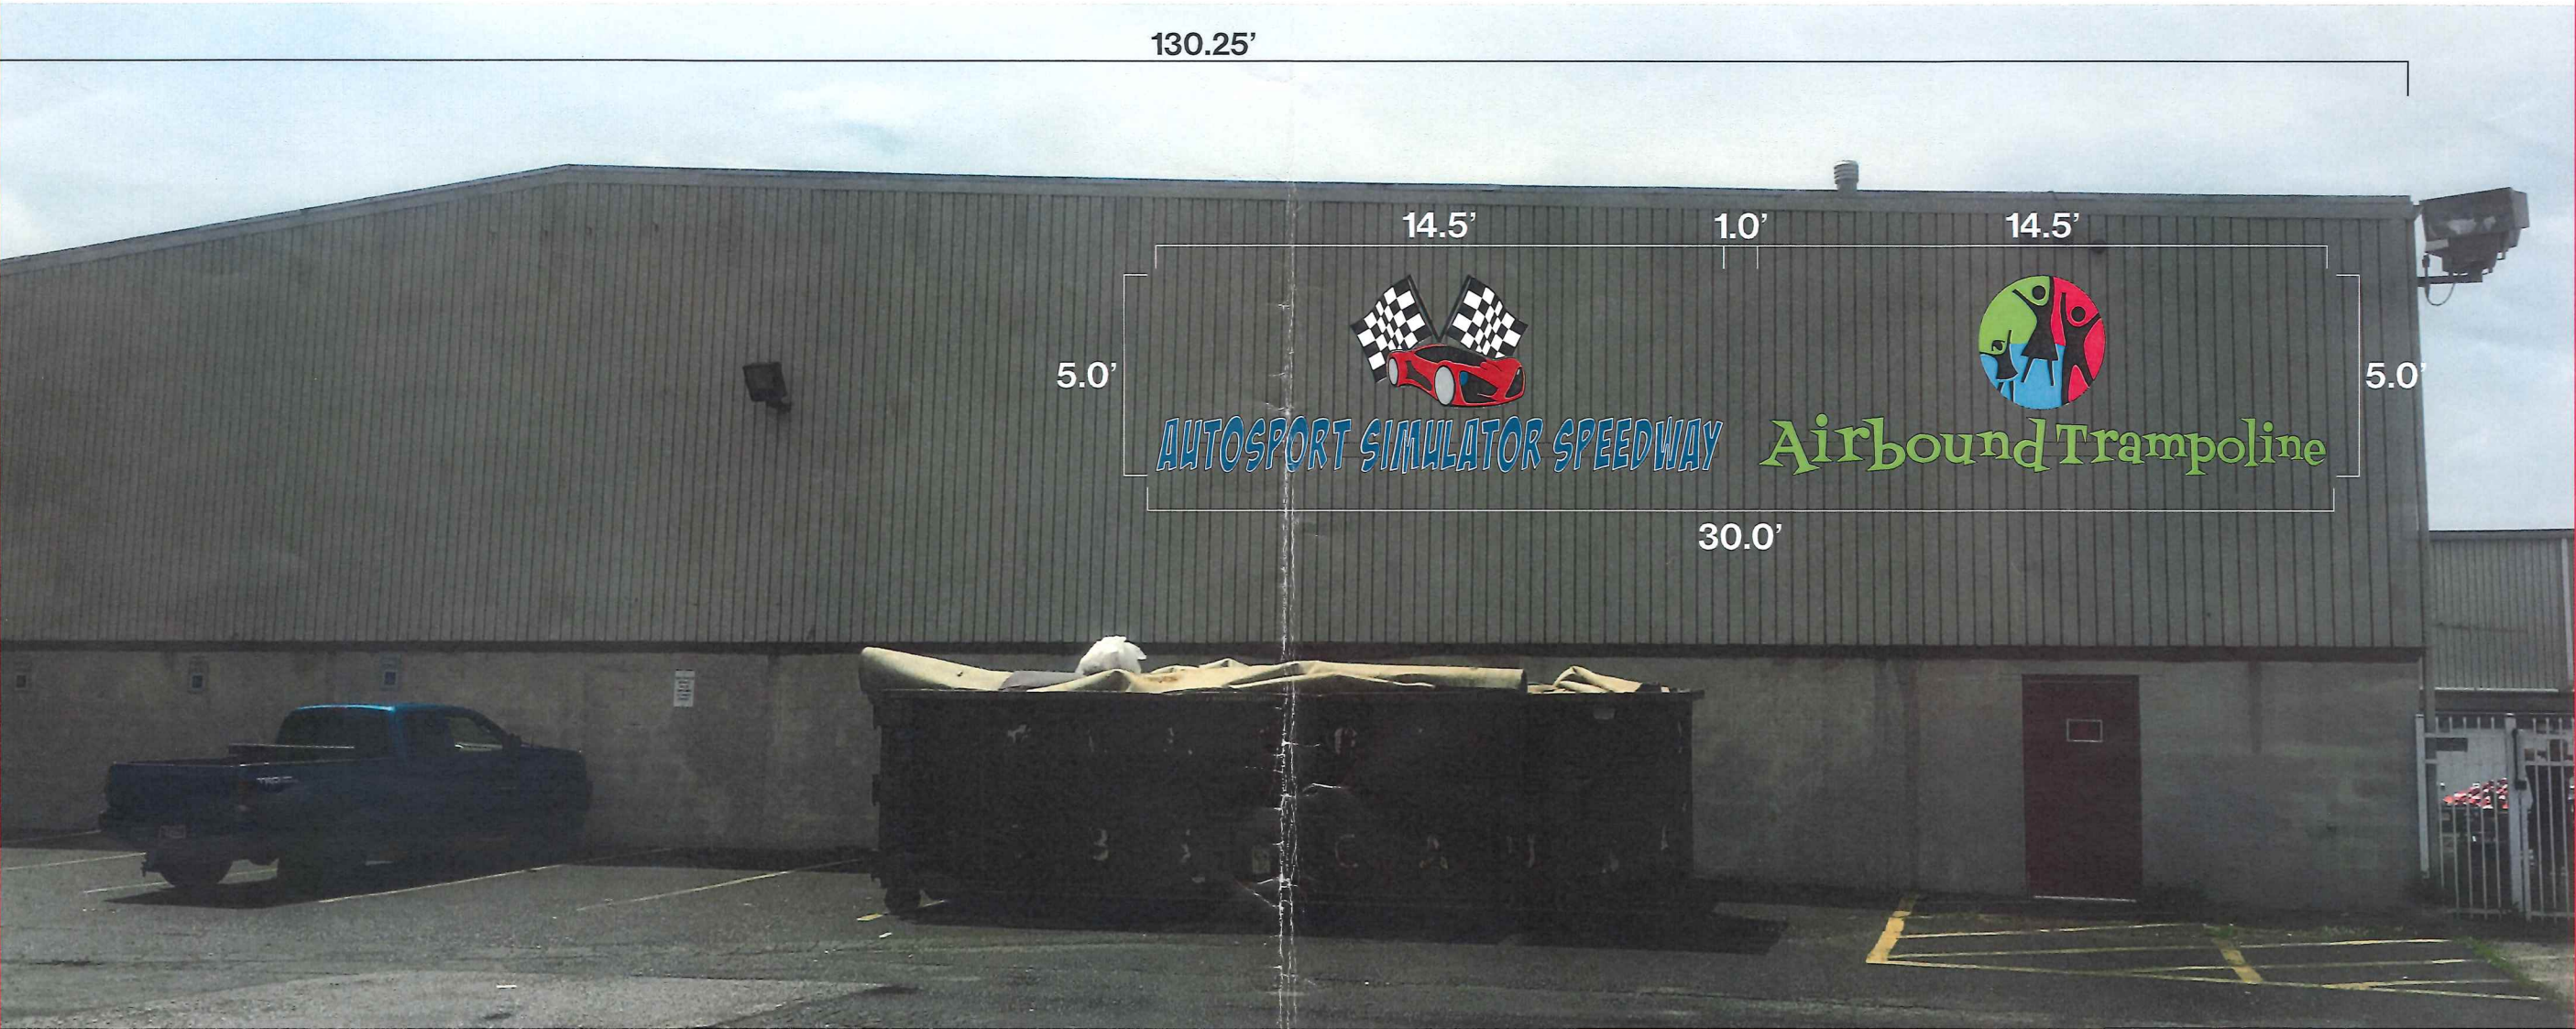Sign 5' x 30' = 150 SQFT



CUSTOM SIGN DISPLAYS
6300 ARUNDEL COVE AVE CURTIS BAY, MARYLAND. 21226
(410) 355-5400 fax (410)355-8343

watchfire

AUTHORIZED DEALER

Visit Us at
Pasadenasigns.com

Like us on
Facebook

☐ Double Sided ☒ Single Sided

Accepted As Is ☐

Accepted As Noted ☐

Signature _____

Date _____

client	Freestate Import Sports	designer	Alex
sales exec.	Gary Brezler	scale	NTS
date	August 22, 2017	revision #	Permit
file	Freestate.plt	Prod. time	4wks

This Original Design Is The Property Of Pasadena Sign Company Inc. (PSC Inc.) And Is Protected By Federal Copyright Laws. Any Construction Of Reproduction Of A Display Product Similar To The One Embodied Heren Is Expressly Forbidden. Should Such Construction Occur, PSC Inc. Is Due \$1,000.00 As Compensation For The Time And Effort In Creating Each Individual Design. All Rights Reserved.