



\$50-

BALTIMORE COUNTY
DEPARTMENT OF PERMITS, APPROVALS & INSPECTIONS
111 WEST CHESAPEAKE AVENUE
TOWSON, MD 21204
410-887-3391

UP-2017-0013-SI
B 939120

A 758960

The applicant is authorized to affirm that there are no current violations at this site pursuant to Section 112.7 BCC
Initials JK

SIGN USE PERMIT

Permit Fees are Non-Refundable; Make Check Payable to "Baltimore County, Maryland"

PROPERTY ADDRESS 8101 Honeygo Blvd White Marsh MD ZIP CODE 21236

BUSINESS NAME MidiCi ZONING ML

OWNER'S NAME The avenue at White Marsh PHONE NO. _____ HISTORIC DISTRICT ☐ Yes ☐ No

MAILING ADDRESS 1626 E. Jefferson St Rockville MD 20852

APPLICANT/OWNER'S AGENT Frank Cavanagh PHONE NO. 301-384-1300

SIGN COMPANY NAME ARK Sign Services, Inc. PHONE NO. 301-384-1300

TYPE OF SIGN: ☐ Window Sign TAX ACCOUNT NO. 04 / 08 / 2000010480

☐ Temporary- Including Real Estate/Construction/Event Temporary Signs in the Last Year: ☐ Yes ☐ No

☒ Permanent ☐ Changeable Copy ☒ Wall ☐ Face Change Only ☐ Non-Illuminated

☐ Freestanding ☐ Pylon ☐ Monument ☒ Illuminated (separate electrical permit required)

Size: 2.87 feet x 9.85 feet = 28.26 square feet Height: _____ feet (freestanding signs)

Property Line/Street Right-of-Way Setbacks: front _____, sides _____ and _____, and rear _____.

NOTE: A construction plan, drawn to scale and clearly showing that all requirements have been met, must be attached; a site plan also must be attached for freestanding signs.

Table of Sign Regulations: 450.4. Attachment 1, 1.- An Electronic Changeable Copy Sign may only have a maximum Frequency of one instantaneous message change per 15 second cycle.

PROHIBITIONS: including roof signs (Sections 450.5.B.7 and 450.6.A, Baltimore County Zoning Regulations):

1. Signs cannot impair motorist's clear view of traffic or government signs. All signs are subject to Section 102.5, BCZR.
2. Signs cannot imitate or resemble government signs, except for private traffic control and notice signs.
3. Signs cannot be placed in or project into or above street right of way or governmental property.
4. Sign or framework cannot obstruct window or opening for light and air or access to building, fire hydrant, or stand pipe.
5. Vehicle cannot be parked for the purpose of displaying an attached sign.
6. Except for flags exempted, flags, pennants, ribbons, streamers, tethered balloons, laser projections, and similar objects are prohibited.
7. Portable signs are prohibited, except for A-frame and sandwich board signs issued a use permit in B.M. - C.T. zones.
8. There can be no display or simulation of moving parts or message, except for an outdoor advertising sign with tri-vision, a changeable copy sign, or a thermometer, barometer, weather vane, barber pole, or clock.
9. No sign may emit sound

450.6.B.3 Changeable copy signs must operate at a constant intensity and not give the appearance of movement by flashing, blinking, strobing, scrolling, oscillating, or alternating lights.

Work Description (including number of signs, special conditions, materials, locations and size):

Install 1 LED illuminated wall mounted sign 2.87 x 9.85 = 28.26

SIGN 'A'

(front wall 30' OR 80')

CORNER LOT ☐

OWNER/AGENT CERTIFICATION

I solemnly affirm under the penalties of perjury and upon personal knowledge that the contents of the above are true and further agree to locate the proposed sign such that it will not violate Baltimore County laws and regulations.

Signature

7-18-17
Date

Frank Cavanagh
Print/Type Name

☐ Require Planning Signature

Date 7/18/17

Copies: White-Office; Yellow- Applicant (keep this Copy for your permanent records)

REV 03/12

Authority under Section 500.4, BCZR PAI Approval (SIGN ONLY)

Signature

Initials

Date

JSS

7/18/17



BALTIMORE COUNTY
DEPARTMENT OF PERMITS, APPROVALS & INSPECTIONS
111 WEST CHESAPEAKE AVENUE
TOWSON, MD 21204
410-887-3391

SIGN USE PERMIT

Permit Fees are Non-Refundable; Make Check Payable to "Baltimore County, Maryland"

PROPERTY ADDRESS 8101 Honeygo Blvd White Marsh MD

ZIP CODE 21236

BUSINESS NAME MidiCi

ZONING ML

OWNER'S NAME The avenue at White Marsh PHONE NO.

HISTORIC DISTRICT ☐ Yes ☐ No

MAILING ADDRESS 1626 E. Jefferson St Rockville MD 20852

APPLICANT/OWNER'S AGENT Frank Cavanagh

PHONE NO. 301-384-1300

SIGN COMPANY NAME ARK Sign Services, Inc.

PHONE NO. 301-384-1300

TYPE OF SIGN: ☐ Window Sign

TAX ACCOUNT NO. 04 / 08 / 2000010480

☐ Temporary- Including Real Estate/Construction/Event

Temporary Signs in the Last Year: ☐ Yes ☐ No

☒ Permanent ☐ Changeable Copy ☒ Wall ☐ Face Change Only ☐ Non-Illuminated

☐ Freestanding ☐ Pylon ☐ Monument ☒ Illuminated (separate electrical permit required)

Size: 5.83 feet x 25.3 feet = 149.25 square feet

Height: feet (freestanding signs)

Property Line/Street Right-of-Way Setbacks: front, sides and, and rear.

NOTE: A construction plan, drawn to scale and clearly showing that all requirements have been met, must be attached; a site plan also must be attached for freestanding signs.

Table of Sign Regulations: 450.4. Attachment 1, 1.- An Electronic Changeable Copy Sign may only have a maximum Frequency of one instantaneous message change per 15 second cycle.

PROHIBITIONS: including roof signs (Sections 450.5.B.7 and 450.6.A, Baltimore County Zoning Regulations):

1. Signs cannot impair motorist's clear view of traffic or government signs. All signs are subject to Section 102.5, BCZR.
2. Signs cannot imitate or resemble government signs, except for private traffic control and notice signs.
3. Signs cannot be placed in or project into or above street right of way or governmental property.
4. Sign or framework cannot obstruct window or opening for light and air or access to building, fire hydrant, or stand pipe.
5. Vehicle cannot be parked for the purpose of displaying an attached sign.
6. Except for flags exempted, flags, pennants, ribbons, streamers, tethered balloons, laser projections, and similar objects are prohibited.
7. Portable signs are prohibited, except for A-frame and sandwich board signs issued a use permit in B.M. - C.T. zones.
8. There can be no display or simulation of moving parts or message, except for an outdoor advertising sign with tri-vision, a changeable copy sign, or a thermometer, barometer, weather vane, barber pole, or clock.
9. No sign may emit sound

450.6.B.3 Changeable copy signs must operate at a constant intensity and not give the appearance of movement by flashing, blinking, strobing, scrolling, oscillating, or alternating lights.

Work Description (including number of signs, special conditions, materials, locations and size):

Install 1 painted mural 5.8 x 25.3 = 149.25

(SIGN 'B')

(wall = 80')

CORNER LOT ☐

OWNER/AGENT CERTIFICATION

I solemnly affirm under the penalties of perjury and upon personal knowledge that the contents of the above are true and further agree to locate the proposed sign such that it will not violate Baltimore County laws and regulations.

Signature

7-18-17
Date

Frank Cavanagh
Print/Type Name

☐ Require Planning Signature

Date 7/18/17

Copies: White-Office; Yellow- Applicant (keep this Copy for your permanent records)

REV 03/12

Authority under Section 500.4, BCZR PAI Approval (SIGN ONLY)

Signature

Initials

Date

7/18/17

SSS



Permits, Approvals & Inspections

111 W. Chesapeake Avenue
Towson, MD 21204

Report Generated On:
7/7/2017

Permit Processing Commerical Permit & Development Report

Page 1 of 1

Property Information

Tax Account Number: **2200028701**

Plat Ref: 069:029

Election District: **14**

Owner Name(s): THE AVENUE AT WHITE MARSH and BUSINESS TRUST


PDM #: 14-0110

Address: ATTN ACCOUNTING DEPT 1626 EAST JEFFERSON ST
ROCKVILLE, MD 20852


Zoning District(s): ML

Premise Address: 8101 HONEYGO BLVD

Elevation Range: 84ft - 100ft

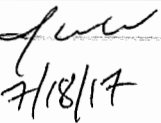Affected Overlays	Instructions: Begin review process with Zoning Review, Room 111	New Com Bldg.	Interior Alts.	Add / Ext. Alts.	Piers/Pilings	Grading/SW	Tanks	Ret.Walls/Bulk	Razing	Chg. of Occup.	Tower Antenna	Signs	Elect. & Plumb	Agency Acknowledgment Initial & Date
Contact Agency	Potential Overlay Issues Growth Tier 1: Served by public sewer and inside URDL													
Planning Jefferson Building Room 101 Phone: 410-887-3211	Pattern Book / Architectural Review	X		X								X		 7/18/17
DEPS-Sed. Control Jefferson Building 4th Floor Phone: 410-887-3226	Note: All Razing Permits must be sent to Sediment Control for review.													
PAI-Public Services County Office Building Room 119 Phone: 410-887-3751	Note: All permits for Grading, New Buildings & Building Additions must be sent to Public Services.													
Zoning Review County Office Building Room 111 Phone: 410-887-3391	Zoning Cases: R-1983-0060; R-1971-0174-X; R-1971-0175; R-1972-0050	X		X	X	X	X			X	X	X		

FLOOR PLAN

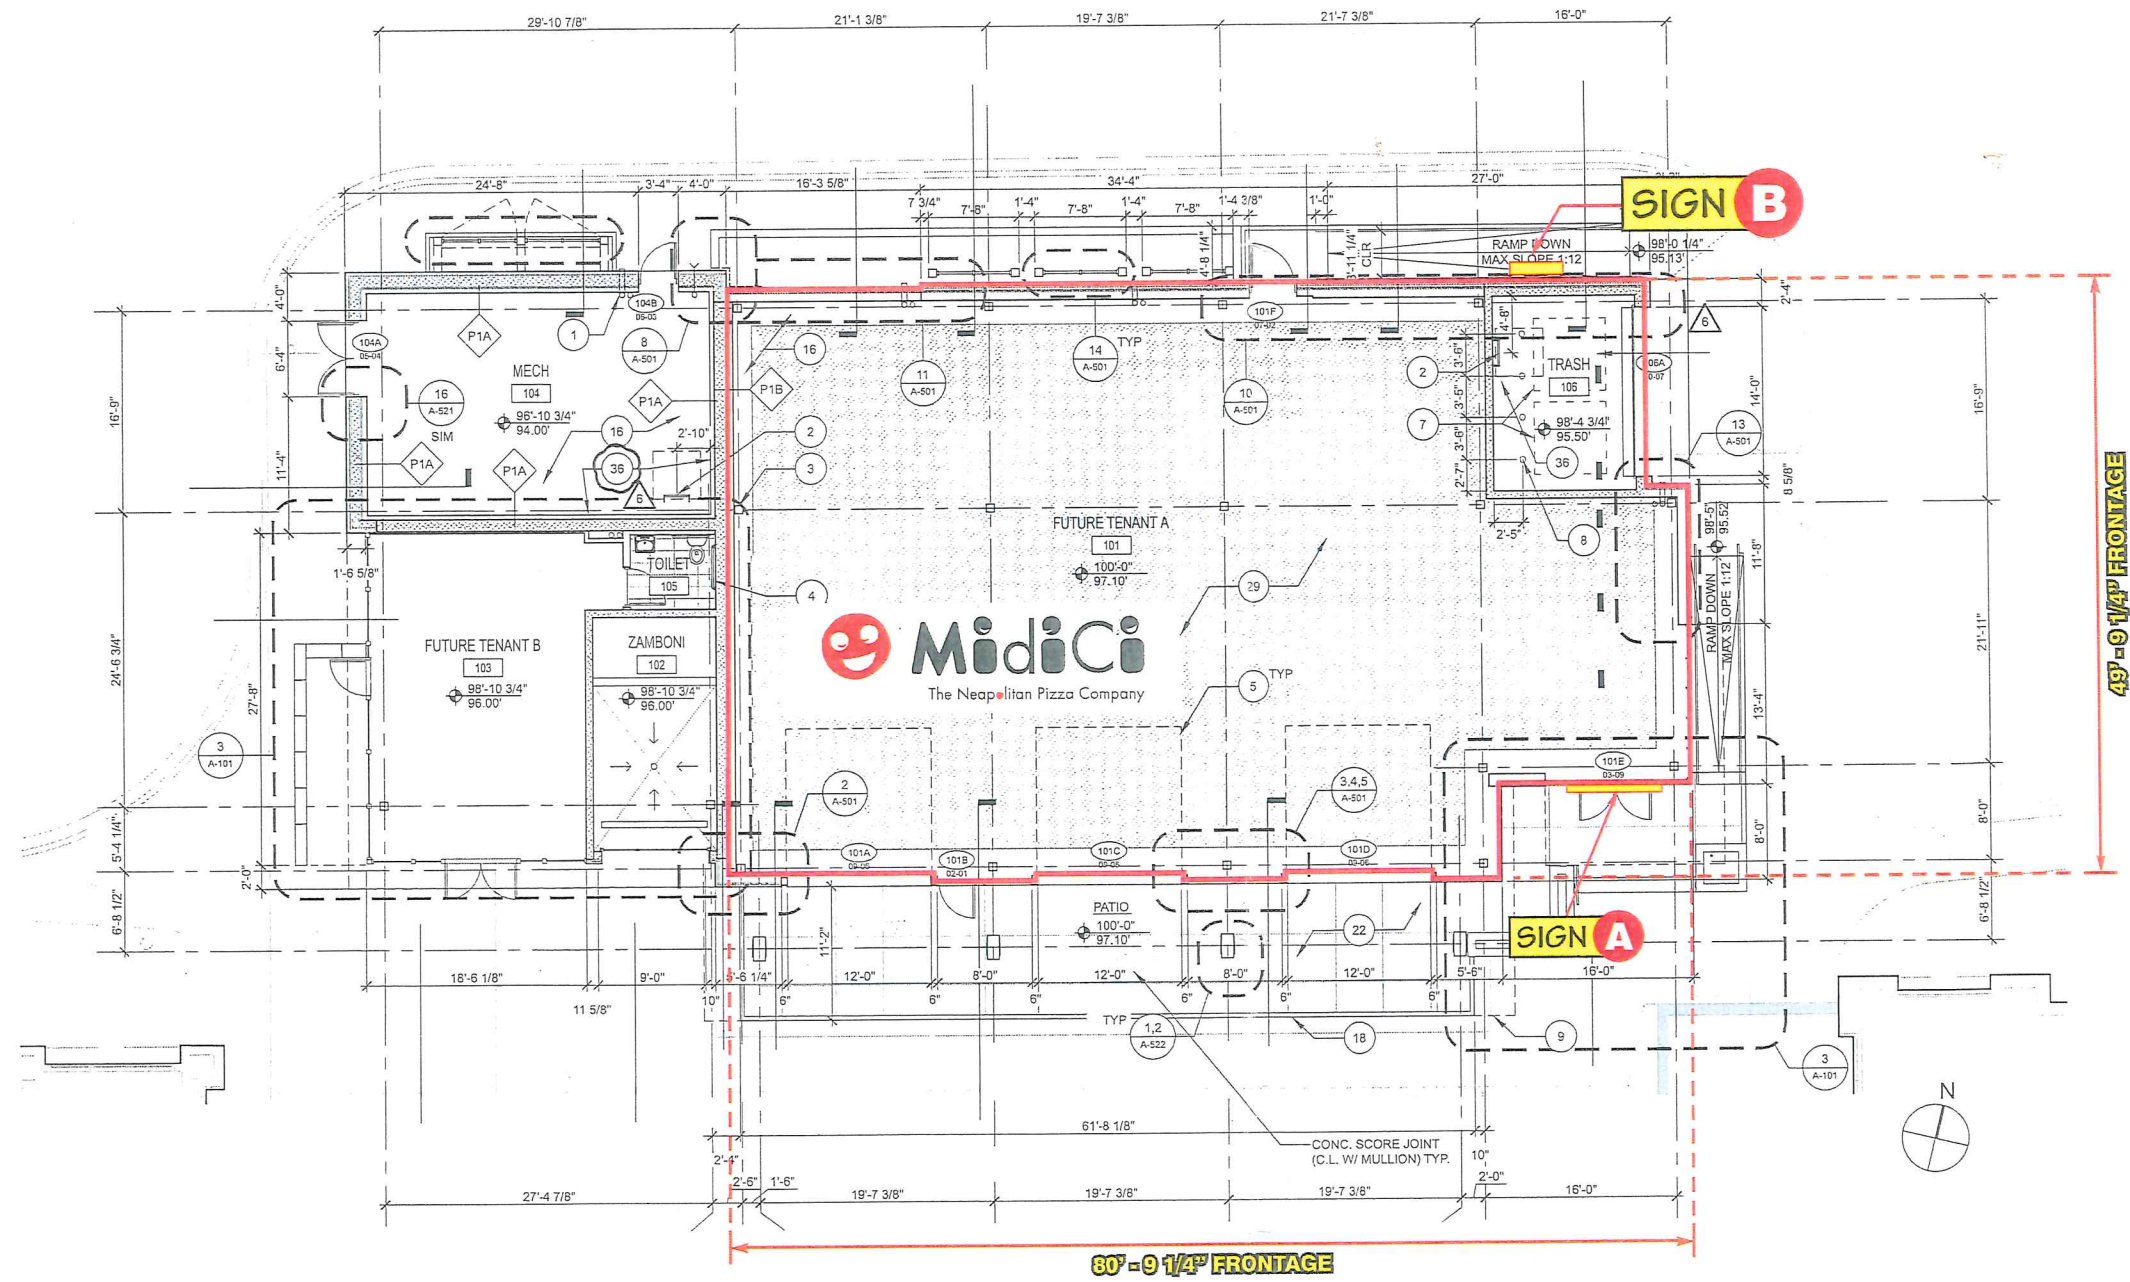

FP-1 FLOOR PLAN

SCALE: 1/16" = 1'-0"



400 Spectrum Circle, Oxnard, CA 93030
Phone 805-309-8300 Fax 805-485-7136
Toll Free 800-371-0705
www.globalsignsystems.com

Project:
MediCi
The Neapolitan Pizza Company

Address:
The Avenue
at White Marsh
8125 Honeygo Blvd.
Baltimore, MD 21236

Dates / Revisions:	
Completed on	NC 05-20-16
V5	NC 03-17-17
V6	NC 04-06-17
V7	NC 05-30-17
V8	NC 06-01-17
V9	NC 06-13-17
V10	NC 06-15-17
V12	NC 07-13-17

Scale: AS NOTED, ELSE N.T.S.

Designer: N.C.

Salesperson: MIKE BLAKELY

Approvals:

Client: _____
X _____
Architect: _____
X _____
Landlord: _____
X _____
Project Manager: _____
X _____

This is an original unpublished drawing created by Global Sign Systems. It is submitted for your approval. It is not to be shown to anyone outside of your organization, nor is it to be reproduced, copied or exhibited in any fashion. The changing of colors, sizes, materials or illumination method does not alter the design. Ownership of this design is held by Global Sign Systems. Authorization to use this design in any fashion must be obtained in writing from Global Sign Systems.

Note: The colors depicted in print here are a graphic representation. Actual colors may vary due to printers. See color specifications.

GROUNDING & BONDING STATEMENT
This sign is intended to be installed in accordance with the requirements of Article 600 of the National Electric Code and/or other applicable local codes. This includes proper grounding and bonding of this sign.

©2016 Global Sign Systems

Page Title:

Drawing Tolerance: .25" Page Number: 4 of 7

Design file name:



EL-1 FRONT/ EXTERIOR ELEVATION - MP-2.5A-CBG QTY: (1)
1'-6 1/2" CHANNEL LETTER SIZE SCALE: 1/4" = 1'-0"

Color Specifications

- 3M 3630-33 RED VINYL OVERLAY
- PTM BLACK
- WHITE ACRYLIC
- WHITE ALUM. BACKER PANEL

Electrical Specifications

SECONDARY
WHITE LED LIGHTING SYSTEM 3M VHB ATTACH LED'S TO BACK OF LETTER. MECHANICAL FASTENERS AS REQUIRED CLASS II SHIELDED CABLE (18 AWG SUPPLY WIRE) IN 1/2" ALUMINUM FLEX IF REQ'D BY LOCAL JURISDICTION BUSHING/PASS THRU AS REQ'D BY LOCAL JURISDICTION WIRE NUT/CRIMP CONNECTORS EQUAL AND CONSISTENT ILLUMINATION OF THE LETTER IS REQUIRED
PRIMARY
120 VOLT / 20 AMP CIRCUIT REQ'D (BY OTHERS)

SECTIONAL DETAILS SEE NEXT 6

PRELIMINARY LAYOUT

THIS LAYOUT IS SHOWN FOR PRESENTATION ONLY. SIGN BAND, MEASUREMENTS TO BE VERIFY FOR FINAL LAYOUT AND APPROVED BY CUSTOMER PRIOR TO MANUFACTURING.



PERSPECTIVE VIEW



400 Spectrum Circle Oxnard, CA 93030
Phone 805-309-8300 Fax 805-485-7136
Toll Free 800-371-0705

www.globalsignsystems.com

Project: **MidiCi**
The Neapolitan Pizza Company

Address:
**The Avenue
at White Marsh
8125 Honeygo Blvd.
Baltimore, MD 21236**

Dates / Revisions:	
Completed on	NC 05-20-16
V5	NC 03-17-17
V6	NC 04-06-17
V7	NC 05-30-17
V8	NC 06-01-17
V9	NC 06-13-17
V10	NC 06-15-17
V12	NC 07-13-17

Scale: AS NOTED, ELSE N.T.S.

Designer: N.C

Salesperson: MIKE BLAKELY

Approvals:

Client: _____
X
Architect: _____
X
Landlord: _____
X
Project Manager: _____
X

This is an original unpublished drawing created by Global Sign Systems. It is submitted for your approval. It is not to be shown to anyone outside of your organization, nor is it to be reproduced, copied or exhibited in any fashion. The changing of colors, sizes, materials or illumination method does not alter the design. Ownership of this design is held by Global Sign Systems. Authorization to use this design in any fashion must be obtained in writing from Global Sign Systems.

Note: The colors depicted in print here are a graphic representation. Actual colors may vary due to printers. See color specifications.

GROUNDING & BONDING STATEMENT
This sign is intended to be installed in accordance with the requirements of Article 600 of the National Electric Code and/or other applicable local codes. This includes proper grounding and bonding of this sign.

©2016 Global Sign Systems

Page Title:


Drawing Tolerance: .25" Page Number: 5 of 7

Design file name:

REVERSE CHANNEL LETTER WITH CLOUD BACKGROUND - MP-2.5-CBG

CHANNEL LETTER SIZE W/WHITE CLOUD BACKER PANEL

TOP VIEW

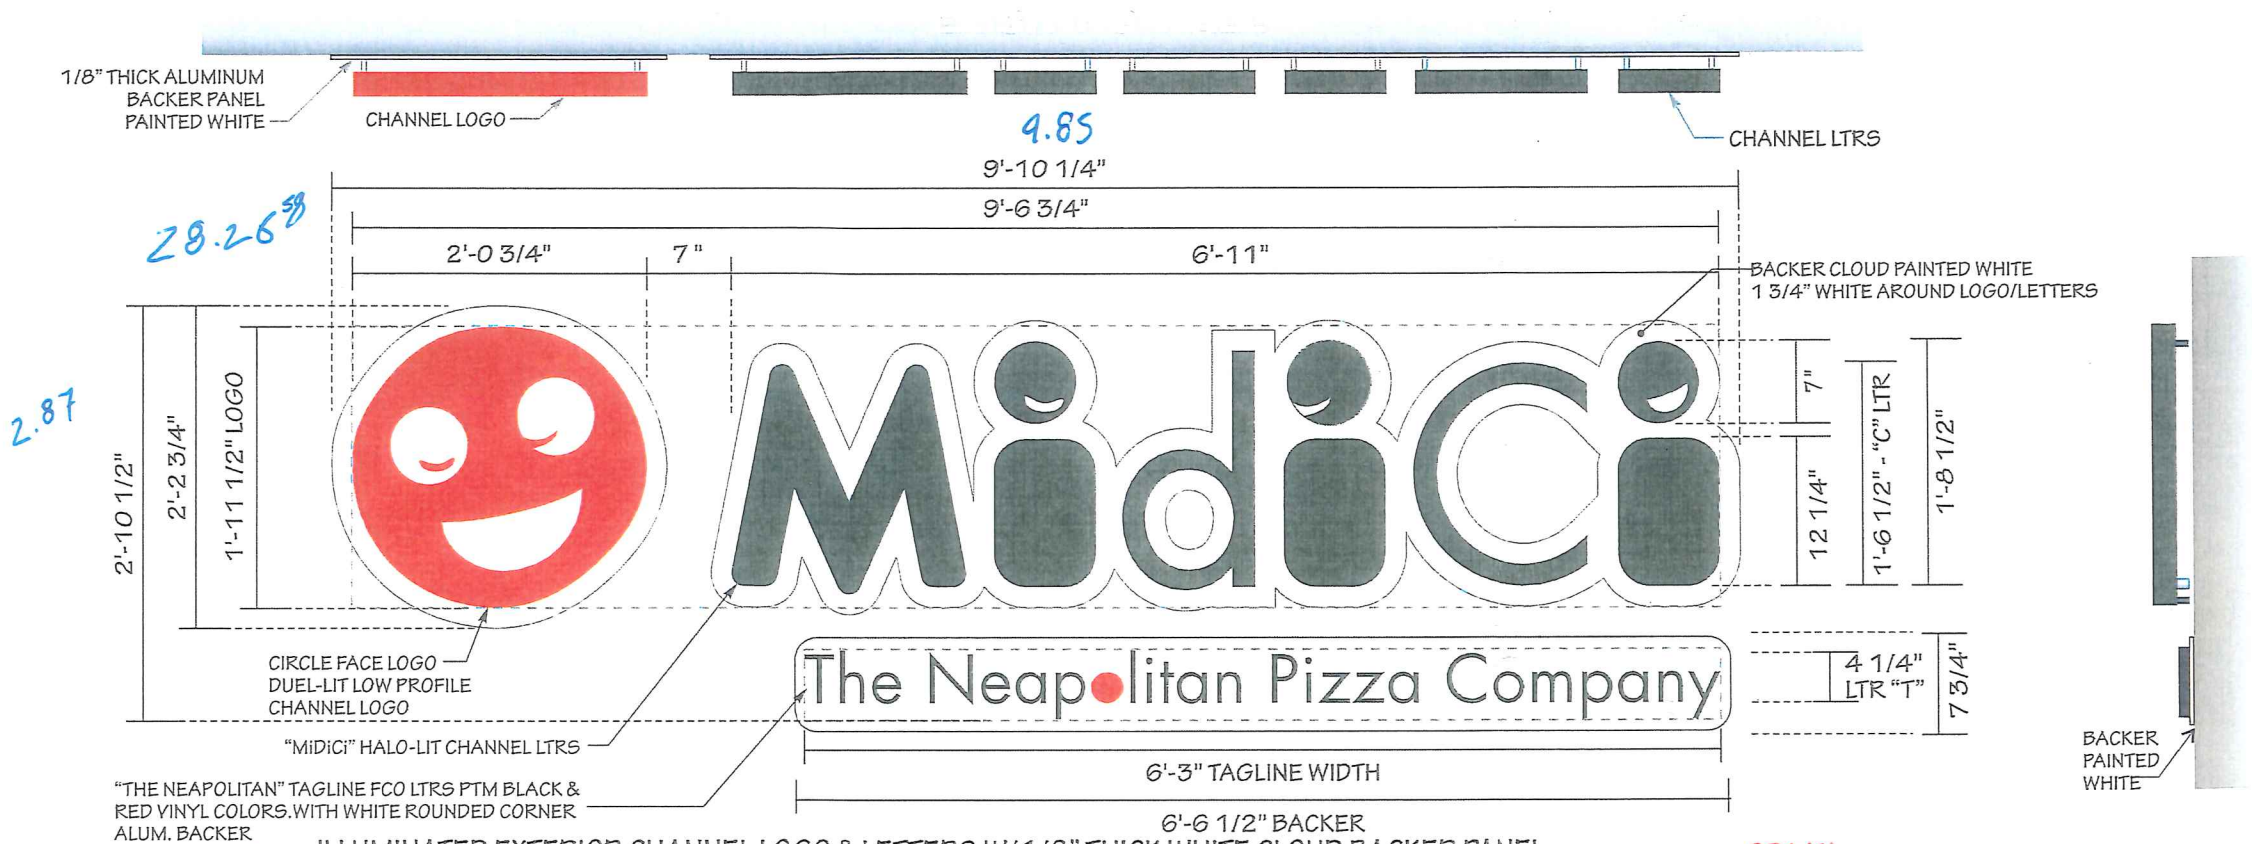

ILLUMINATED EXTERIOR CHANNEL LOGO & LETTERS W/1/8" THICK WHITE CLOUD BACKER PANEL

QTY: (1)


SIGN A

1'-6 1/2" CHANNEL LETTER SIZE W/WHITE CLOUD BACKER PANEL MP-2.5-CBG

SCALE: 3/4" = 1'-0"

MP-2.5-CBG


TOTAL SQ. FOOTAGE = 24.7 SQ. FT.

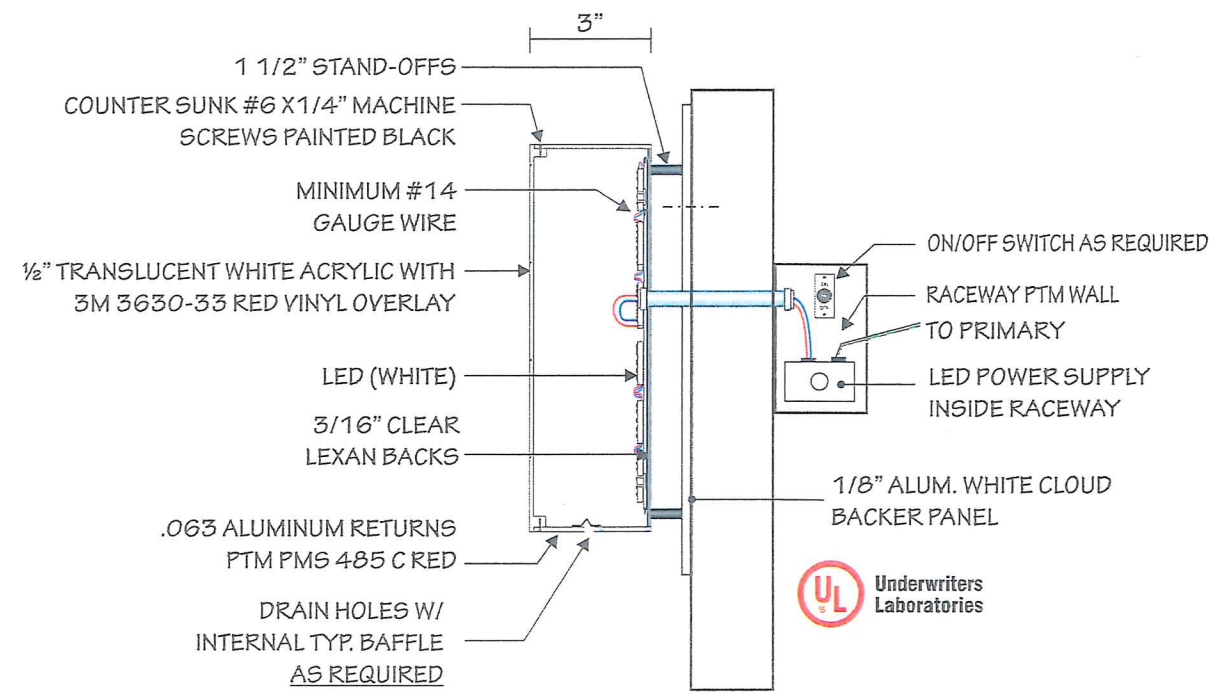

SIGN A CIRCLE FACE LOGO DUEL-LIT LOW PROFILE CHANNEL LTRS - SECTION DETAIL

NTS

MP-2.5A-CBG

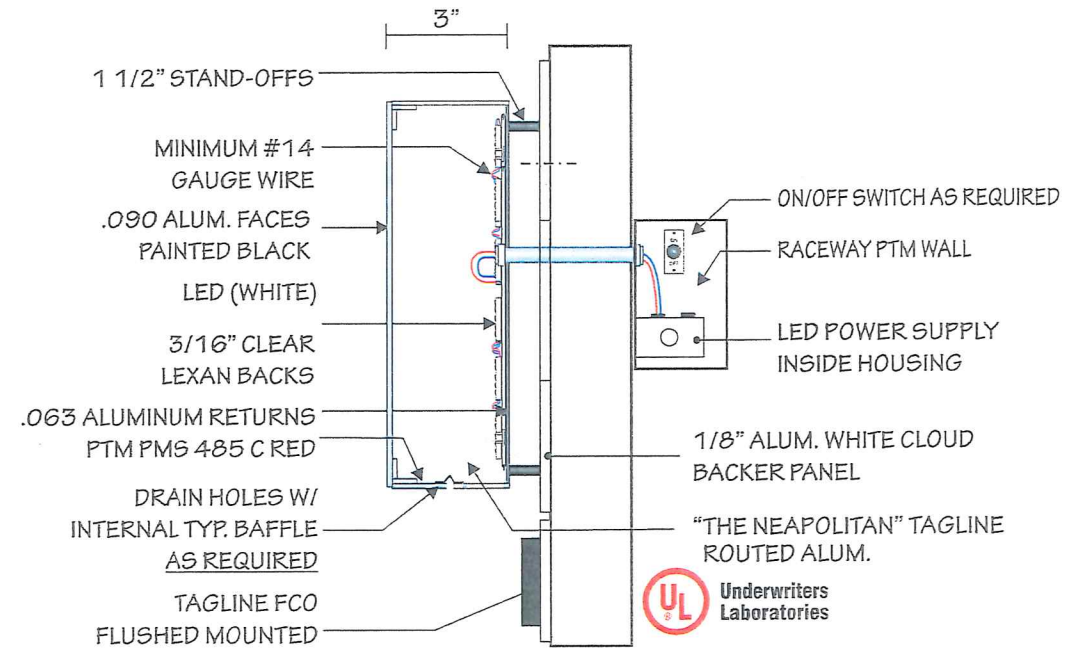

SIGN A CIRCLE FACE LOGO DUEL-LIT LOW PROFILE CHANNEL LTRS - SECTION DETAIL

MP-2.5A-CBG



400 Spectrum Circle, Oxnard, CA 93030
Phone 805-309-8300 Fax 805-485-7136
Toll Free 800-371-0705

www.globalsignsystems.com



Address:
The Avenue
at White Marsh
8125 Honeygo Blvd.
Baltimore, MD 21236

Dates / Revisions:	
Completed on	NC 05-20-16
V5	NC 03-17-17
V6	NC 04-06-17
V7	NC 05-30-17
V8	NC 06-01-17
V9	NC 06-13-17
V10	NC 06-15-17
V12	NC 07-13-17

Scale: AS NOTED, ELSE N.T.S.

Designer: N.C

Salesperson: MIKE BLAKELY

Approvals:

Client: _____
X
Architect: _____
X
Landlord: _____
X
Project Manager: _____
X

This is an original unpublished drawing created by Global Sign Systems. It is submitted for your approval. It is not to be shown to anyone outside of your organization, nor is it to be reproduced, copied or exhibited in any fashion. The changing of colors, sizes, materials or illumination method does not alter the design. Ownership of this design is held by Global Sign Systems. Authorization to use this design in any fashion must be obtained in writing from Global Sign Systems.

Note: The colors depicted in print here are a graphic representation. Actual colors may vary due to printers. See color specifications.

GROUNDING & BONDING STATEMENT
This sign is intended to be installed in accordance with the requirements of Article 600 of the National Electric Code and/or other applicable local codes. This includes proper grounding and bonding of this sign.

©2016 Global Sign Systems

Page Title:

Drawing Tolerance: .25" Page Number: 6 of 7

Design file name:



EL- 2 REAR / NORTH ELEVATION PHOTO

QTY: (1)
SCALE: NTS



400 Spectrum Circle, Oxnard, CA 93030
Phone 805-309-8300 Fax 805-485-7136
Toll Free 800-371-0705
www.globalsignsystems.com



Address:
The Avenue
at White Marsh
8125 Honeygo Blvd.
Baltimore, MD 21236

Dates / Revisions:	
Completed on	NC 05-20-16
V5	NC 03-17-17
V6	NC 04-06-17
V7	NC 05-30-17
V8	NC 06-01-17
V9	NC 06-13-17
V10	NC 06-15-17
V12	NC 07-13-17

Scale: AS NOTED, ELSE N.T.S.

Designer: N.C

Salesperson: MIKE BLAKELY

Approvals:

Client: _____
X _____
Architect: _____
X _____
Landlord: _____
X _____
Project Manager: _____
X _____

This is an original unpublished drawing created by Global Sign Systems. It is submitted for your approval. It is not to be shown to anyone outside of your organization, nor is it to be reproduced, copied or exhibited in any fashion. The changing of colors, sizes, materials or illumination method does not alter the design. Ownership of this design is held by Global Sign Systems. Authorization to use this design in any fashion must be obtained in writing from Global Sign Systems.

Note: The colors depicted in print here are a graphic representation. Actual colors may vary due to printers. See color specifications.

GROUNDING & BONDING STATEMENT
This sign is intended to be installed in accordance with the requirements of Article 600 of the National Electric Code and/or other applicable local codes. This includes proper grounding and bonding of this sign.

©2016 Global Sign Systems

Page Title:

Drawing Tolerance: .25"	Page Number: 7 of 7
----------------------------	-------------------------------

Design file name: