



2 signs at
\$50 each
\$100

BALTIMORE COUNTY
DEPARTMENT OF PERMITS, APPROVALS & INSPECTIONS
111 WEST CHESAPEAKE AVENUE
TOWSON, MD 21204
410-887-3391

up 2017-0024-SI
B 939105
A 758974

The applicant is authorized to affirm that there are no current violations at this site pursuant to Section 112.7 BCC
Initials PS

SIGN USE PERMIT

Permit Fees are Non-Refundable; Make Check Payable to "Baltimore County, Maryland"

PROPERTY ADDRESS 1424 SULPHOR SPRING RD ZIP CODE 21227
BUSINESS NAME REPAIR NEW BEGINNINGS ZONING BL-CCC
OWNER'S NAME Perry Seibour PHONE NO. 443-220-5125 HISTORIC DISTRICT ☐ Yes ☒ No
MAILING ADDRESS SAME

APPLICANT/OWNER'S AGENT SAME PHONE NO. _____
SIGN COMPANY NAME B. A. Brown PHONE NO. 443-220-5125
TYPE OF SIGN: ☐ Window Sign TAX ACCOUNT NO. 13/ 191 000610

☐ Temporary- Including Real Estate/Construction/Event Temporary Signs in the Last Year: ☐ Yes ☐ No

☒ Permanent ☐ Changeable Copy ☐ Wall ☒ Face Change Only ☒ Non-Illuminated

☒ Freestanding ☐ Pylon ☐ Monument ☐ Illuminated (separate electrical permit required)

(2) Size: 7.5 feet x 2.33 feet = 17.48 square feet Height: 6 feet (freestanding signs)

Property Line/Street Right-of-Way Setbacks: front _____, sides _____ and _____, and rear _____.

NOTE: A construction plan, drawn to scale and clearly showing that all requirements have been met, must be attached; a site plan also must be attached for freestanding signs.

Table of Sign Regulations: 450.4. Attachment 1, 1.- An Electronic Changeable Copy Sign may only have a maximum Frequency of one instantaneous message change per 15 second cycle.

450.6.B.3 Changeable copy signs must operate at a constant intensity and not give the appearance of movement by flashing, blinking, strobing, scrolling, oscillating, or alternating lights.

PROHIBITIONS: including roof signs (Sections 450.5.B.7 and 450.6.A, Baltimore County Zoning Regulations):

1. Signs cannot impair motorist's clear view of traffic or government signs. All signs are subject to Section 102.5, BCZR.
2. Signs cannot imitate or resemble government signs, except for private traffic control and notice signs.
3. Signs cannot be placed in or project into or above street right of way or governmental property.
4. Sign or framework cannot obstruct window or opening for light and air or access to building, fire hydrant, or stand pipe.
5. Vehicle cannot be parked for the purpose of displaying an attached sign.
6. Except for flags exempted, flags, pennants, ribbons, streamers, tethered balloons, laser projections, and similar objects are prohibited.
7. Portable signs are prohibited, except for A-frame and sandwich board signs issued a use permit in B.M. - C.T. zones.
8. There can be no display or simulation of moving parts or message, except for an outdoor advertising sign with tri-vision, a changeable copy sign, or a thermometer, barometer, weather vane, barber pole, or clock.
9. No sign may emit sound

Work Description (including number of signs, special conditions, materials, locations and size):

"V" sign - 2 signs

CORNER LOT ☐

OWNER/AGENT CERTIFICATION

I solemnly affirm under the penalties of perjury and upon personal knowledge that the contents of the above are true and further agree to locate the proposed sign such that it will not violate Baltimore County laws and regulations.

Perry Seibour
Signature

7-21-17
Date


Perry Seibour
Print/Type Name

☐ Require Planning Signature _____ Date _____

Copies: White-Office; Yellow- Applicant (keep this Copy for your permanent records)

REV 10/14

Authority under Section 500.4, BCZR PAI Approval (SIGN ONLY)
[Signature]
Signature Initials Date 7/21/17

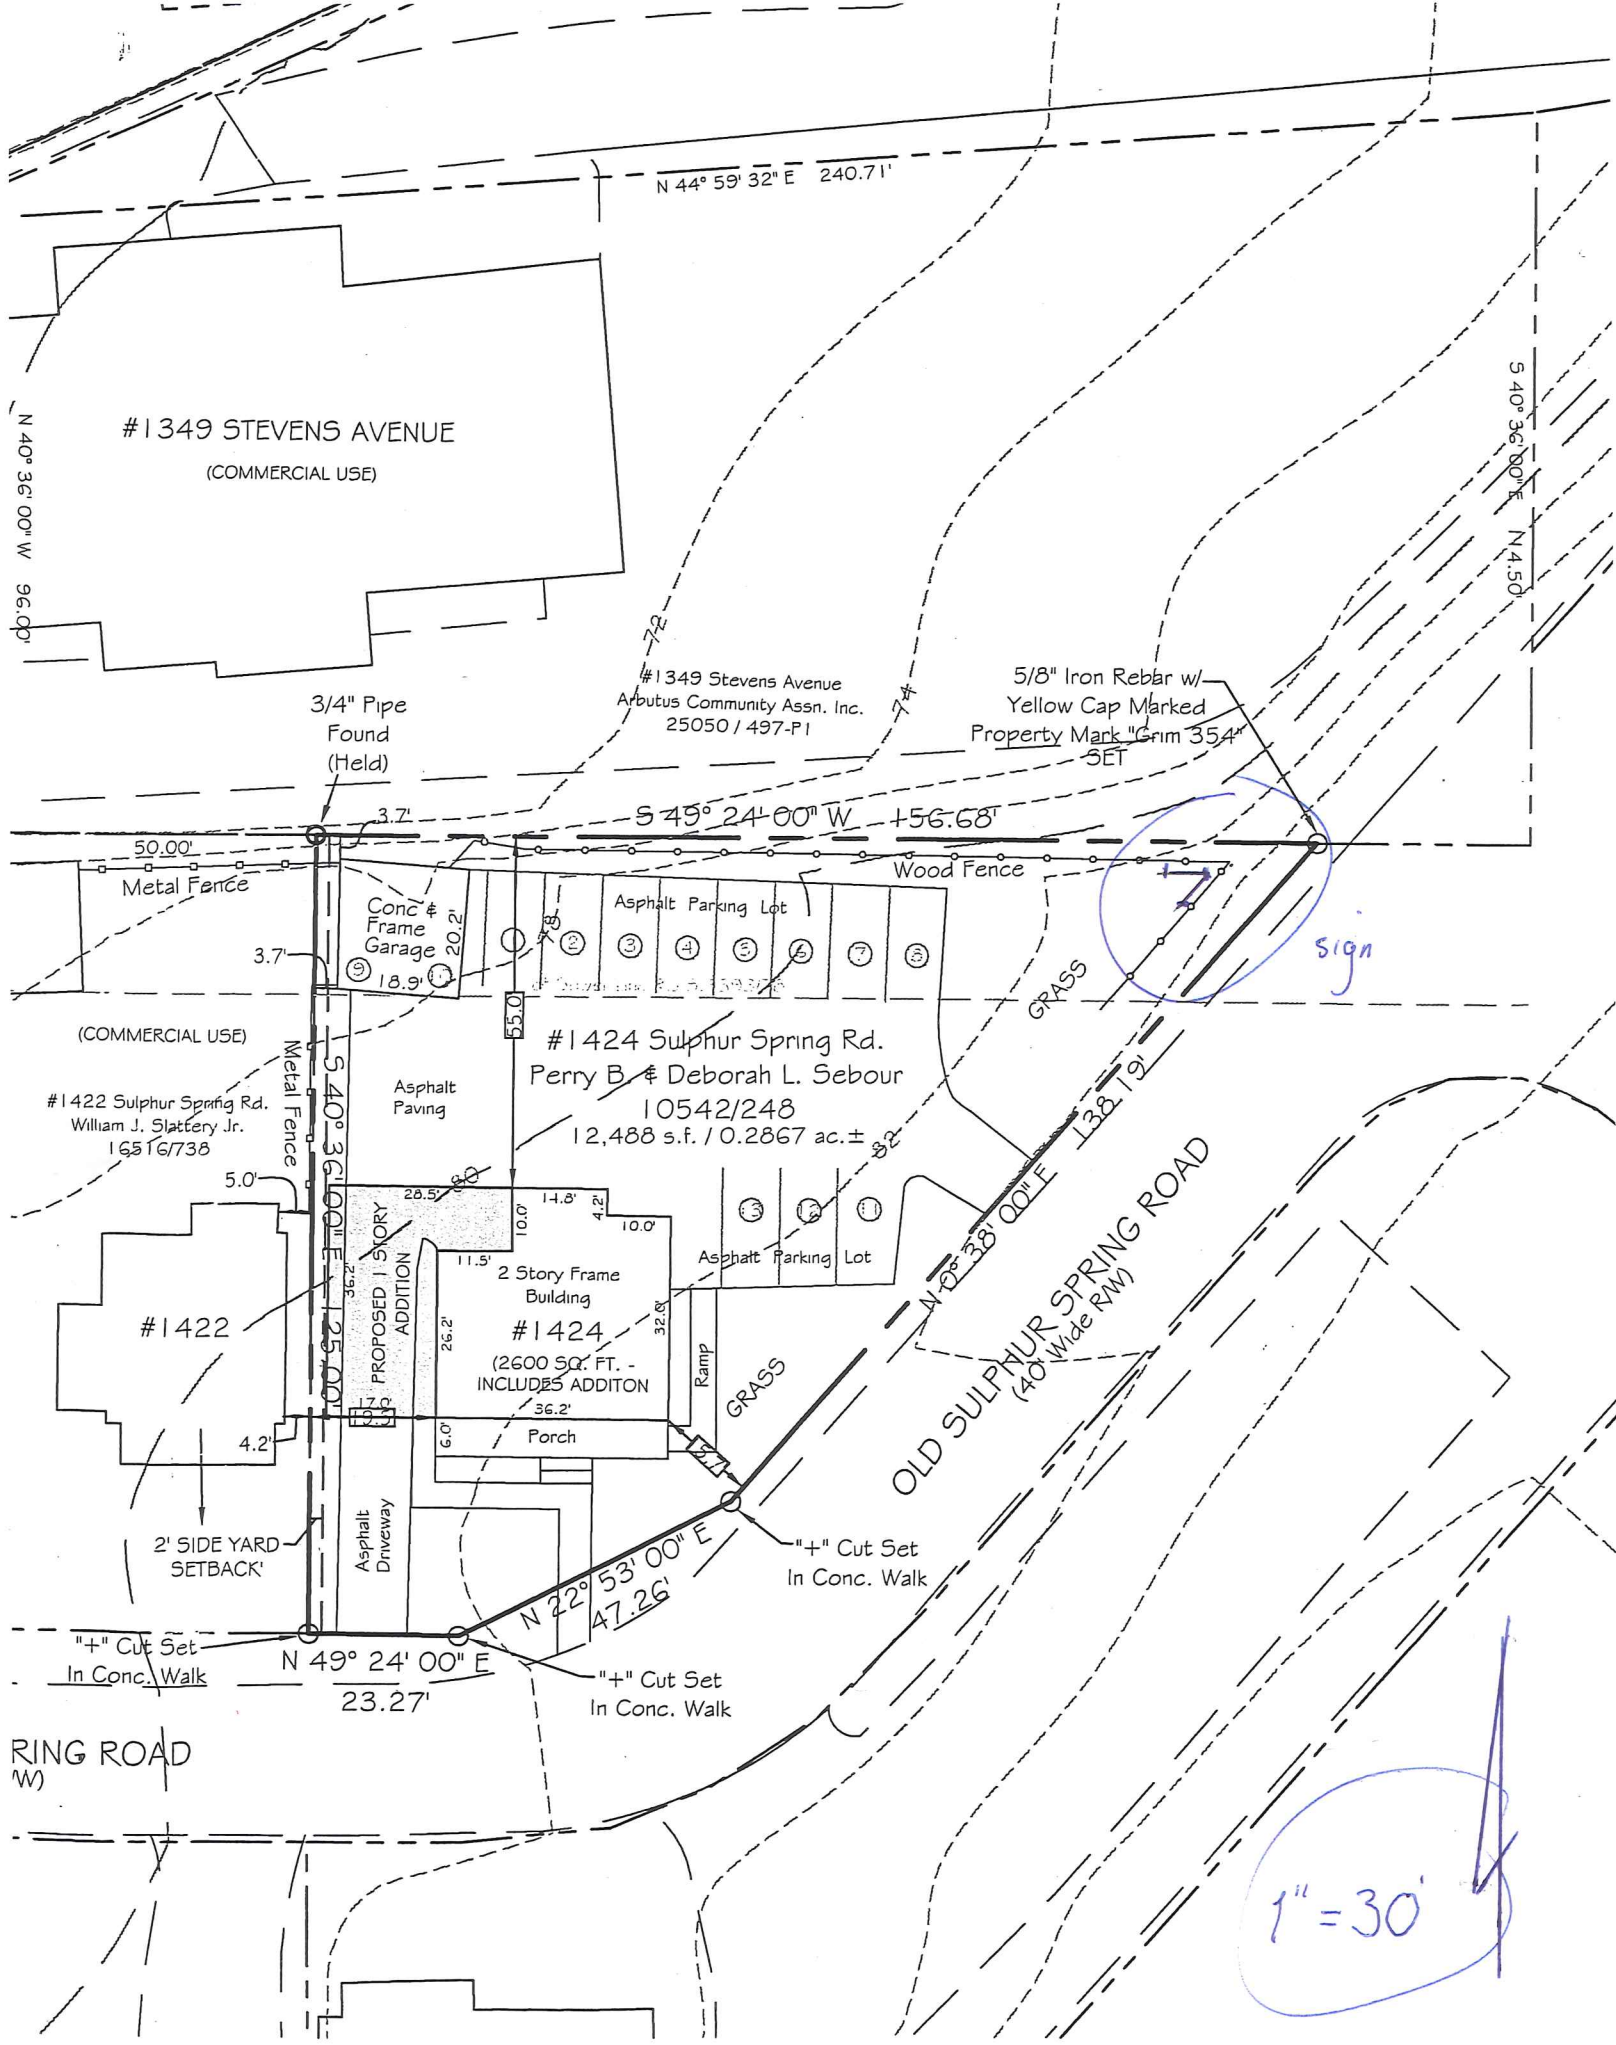

1" = 30'

Perry and Deborah SeBour
1424 Sulphur Spring Rd
Baltimore, Md. 21227
410-242-0220

Tax ID Dist 13
13190000610


Zoning BL CCC

July 21, 2017

Corner Fence Sign
Width 91"
Height 28"

Parcel Sq. ft. 14,664

Faces Southwestern Blvd.

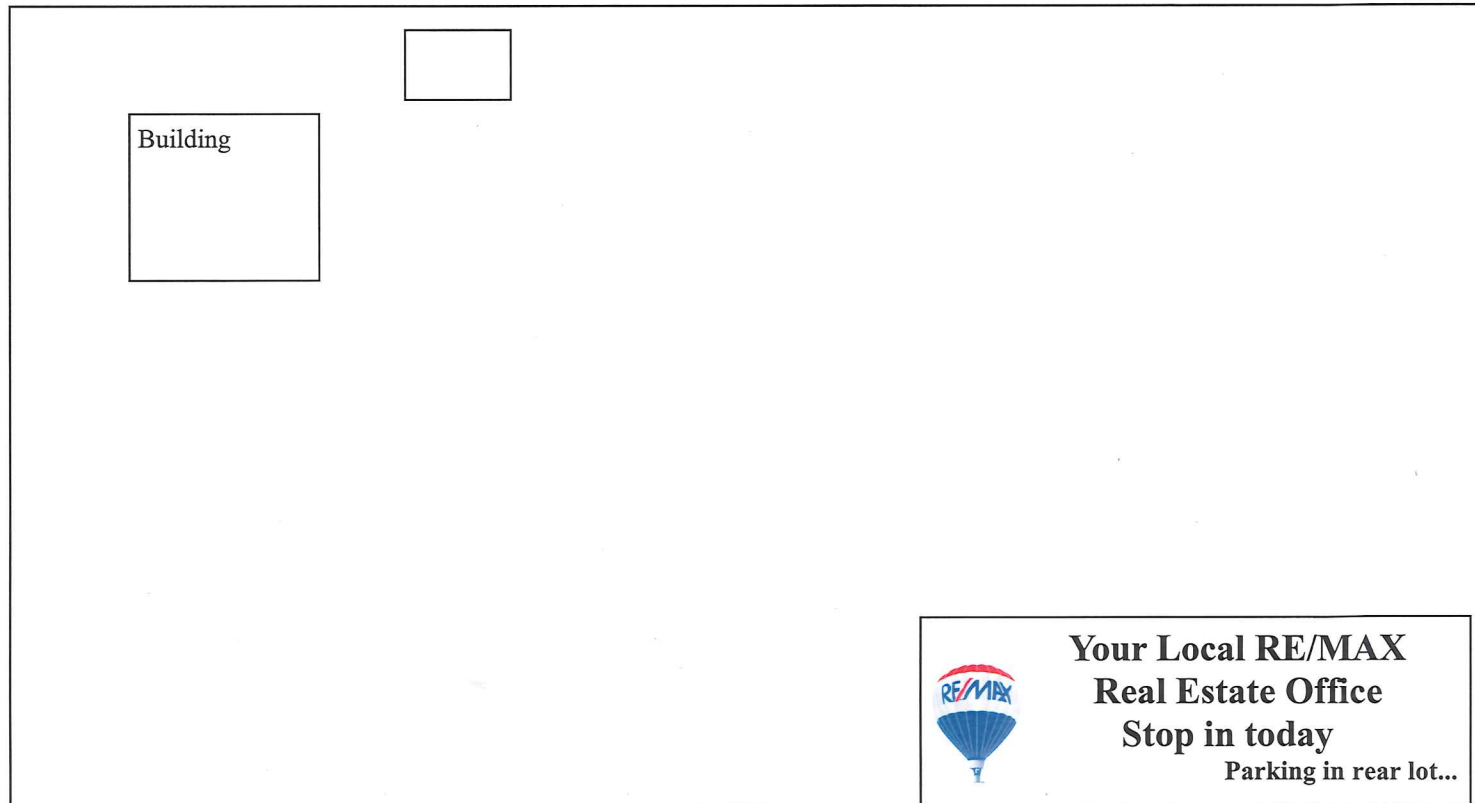

7.5 wide x 2.33 high

one sign side fence

50.00





Perry and Deborah SeBour
1424 Sulphur Spring Rd
Baltimore, Md. 21227
410-242-0220

Tax ID Dist 13
13190000610


Zoning BL CCC

July 21, 2017

Corner Fence Sign
Width 91.5
Height 28"

Parcel Sq. ft. 14,664

Faces Town Hall / Linden Ave

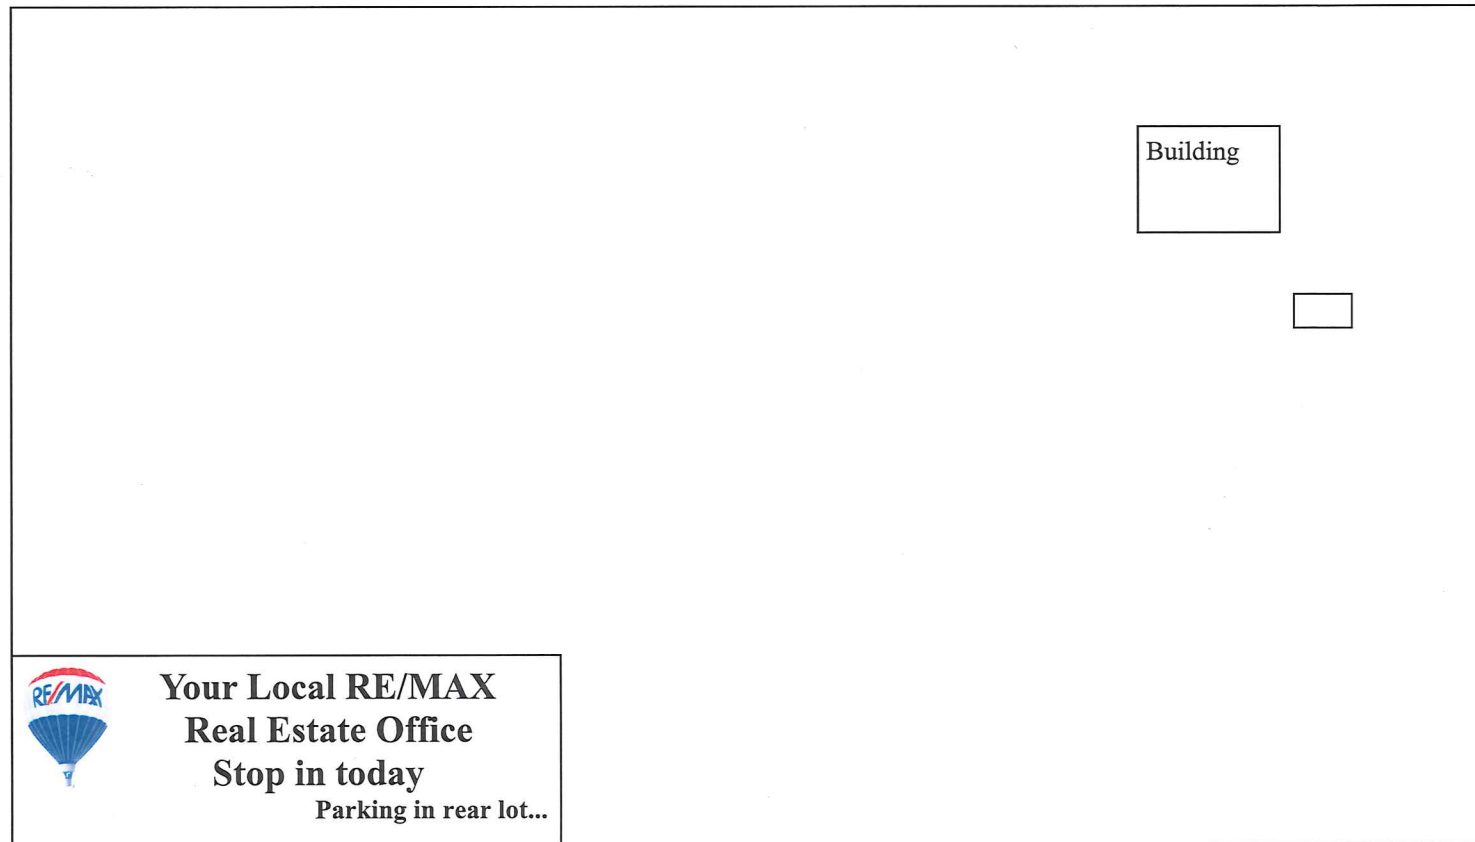

6.79 wide x 2.33 high

one sign back fence

50.00

